


NOTES

- A. 3.0 m MIN FOR SIGNALIZED INTERSECTIONS, 2.5 m MIN FOR NON-SIGNALIZED INTERSECTIONS.
- B. REFER TO T-310.030-8 AND T-310.030-9 FOR INFORMATION ABOUT THE LOCATION OF DROPPED CURBS.
- C. TRUCK APRON PAVEMENT STRUCTURE AS SPECIFIED BELOW:
 40mm SP 9.5 TRAFFIC CATEGORY B PG 58-28
 200mm PCC CONCRETE
 150mm GRANULAR A

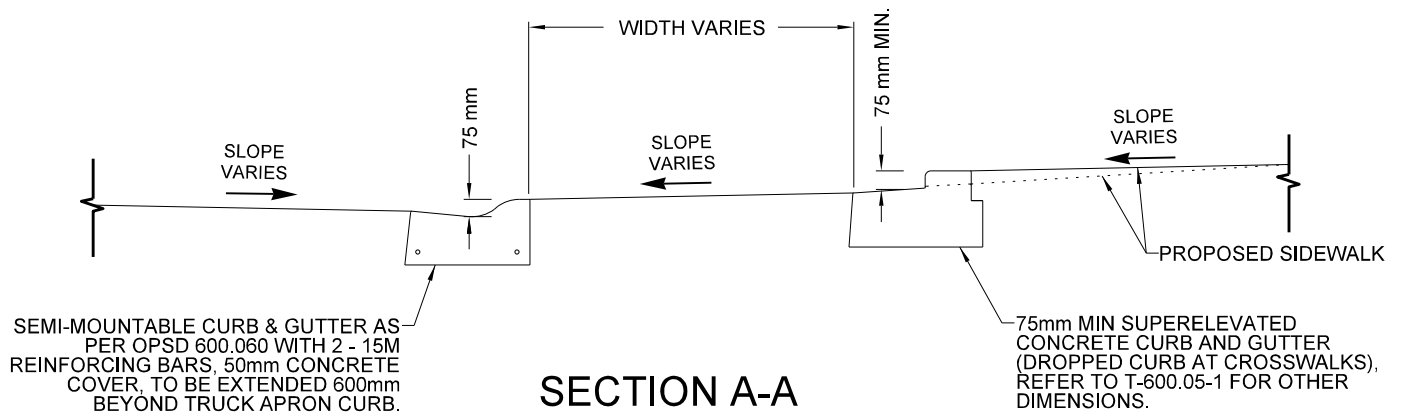

SECTION A-A

	ENGINEERING & CONSTRUCTION SERVICES STANDARD DRAWING		REV 1	SEP 2021	
	TRUCK APRON			T-310.030-15	
				NTS	SHEET 1