



Engineering & Construction Services



NOT TO SCALE


YONGE STREET FLORENCE AVENUE TO HENDON AVENUE



100, COMMERCE VALLEY DRIVE, WEST, THORNHILL
L3T 0A1, ONTARIO, TEL. 905-882-1100. FAX. 905-882-0055

30% DESIGN SUBMISSION

DATE: APRIL 2021
DRAWING NUMBER: COVER SHEET

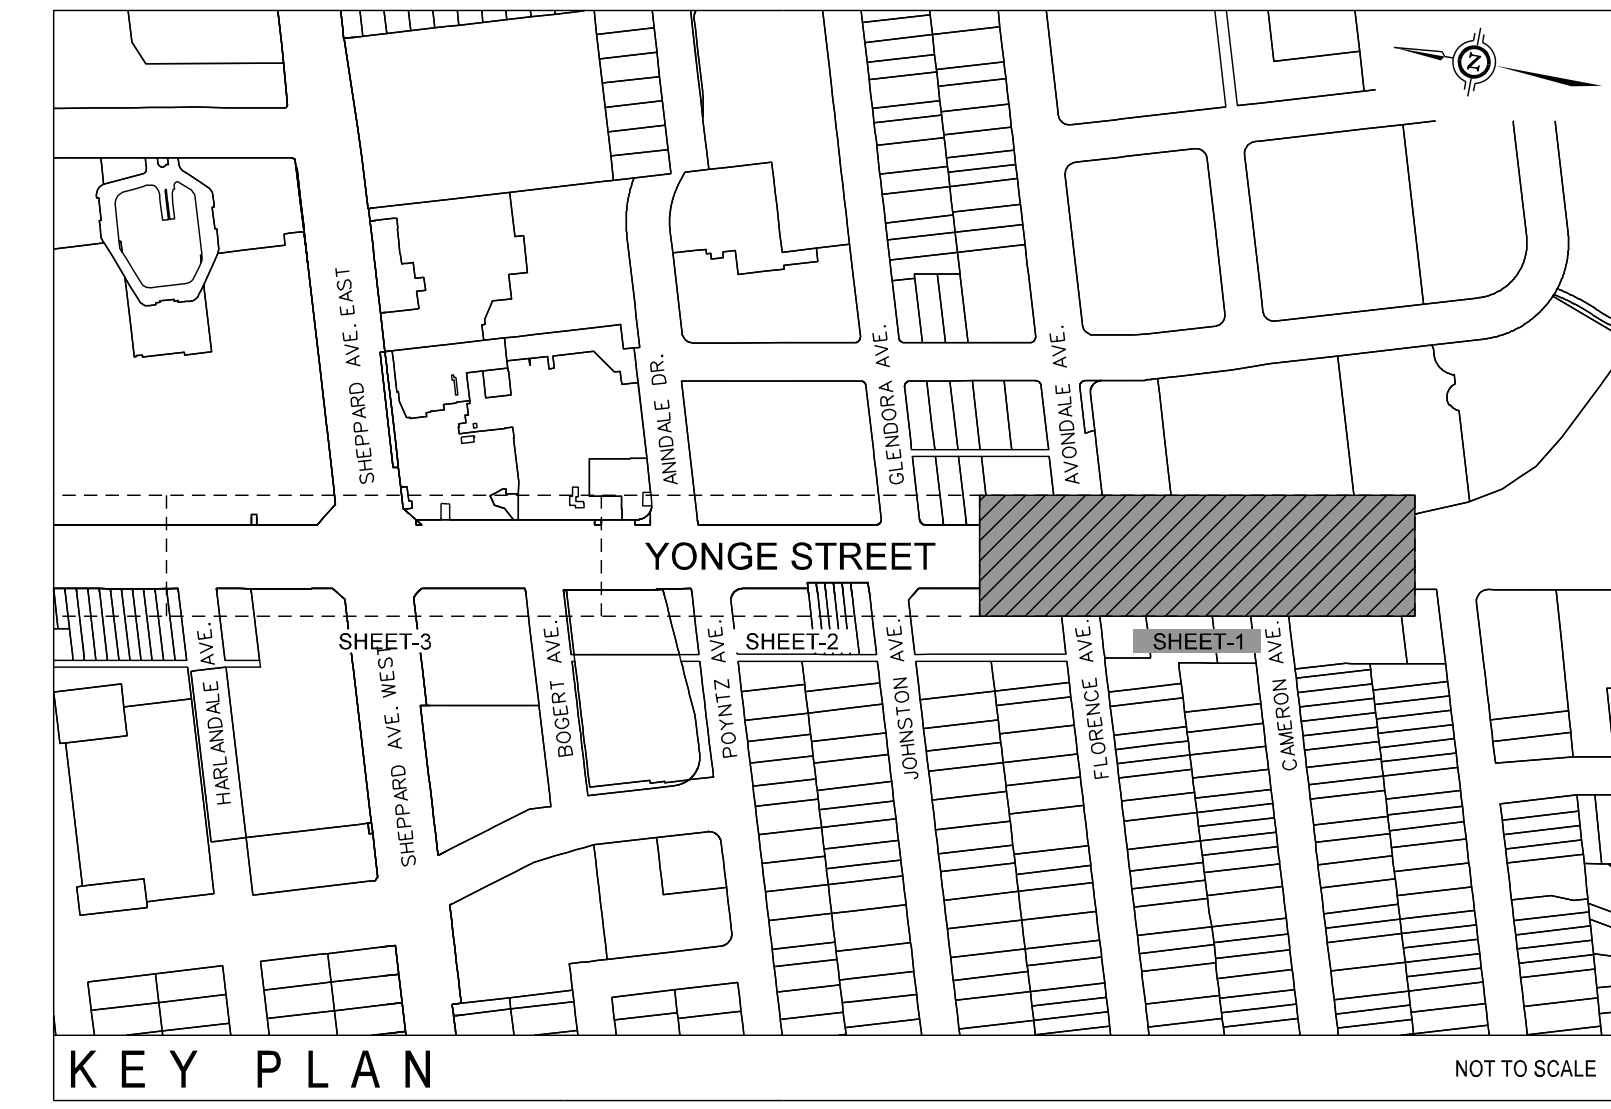

MATCHLINE SEE DRAWING SHEET-2

AVONDALE AVE

FLORENCE AVE

[illegible]

 **Toronto** Engineering & Construction Services

	FRANK CLARIZIO, P.ENG. Director, Design & Construction Transportation Infrastructure
--	--

MICHAEL D'ANDREA, P.ENG
EXECUTIVE DIRECTOR
Engineering &
Construction Services

LUIS DE JESUS, P.ENG.
Manager, Design & Constructors
Transportation Infrastructure
Local Roads

אשכנז

100 COMMERCE VALLEY DRIVE WEST, THORNHILL
L3T 0A1, ONTARIO, TEL. 905-882-1100. FAX. 905-882-0055

YONGE STREET
FLORENCE AVENUE TO HENDON AVENUE
LAYOUT PLAN

DESIGN		DRAWN	PY	CHECKED	PY	CONTRACT No.
SCALE	HORIZONTAL 1:200			DRAWING NUMBER	SHEET-1	
DATE	APRIL 13, 2021					

SSDATE\$\$ SSFILE\$\$

[illegible]

Toronto Engineering & Construction Services

MICHAEL D'ANDREA, P.ENG
EXECUTIVE DIRECTOR
Engineering &
Construction Services

FRANK CLARIZIO, P.ENG.
Director, Design & Construction
Transportation Infrastructure

LUIS DE JESUS, P.ENG.
Manager, Design & Construction
Transportation Infrastructure
Local Roads



wsp
100 COMMERCE VALLEY DRIVE WEST, T
L3T 0A1, ONTARIO. TEL. 905-882-1100. FAX:

YONGE STREET
FLORENCE AVENUE TO HENDON AVENUE
LAYOUT PLAN

DESIGN		DRAWN	PY	CHECKED	PY	CONTRACT No.	
SCALE	HORIZONTAL 1:200			DRAWING NUMBER	SHEET-2		SHEET
DATE	APRIL 13, 2021						2 OF 13

\$SDATE\$\$ \$SFILE\$\$

YONGE STREET

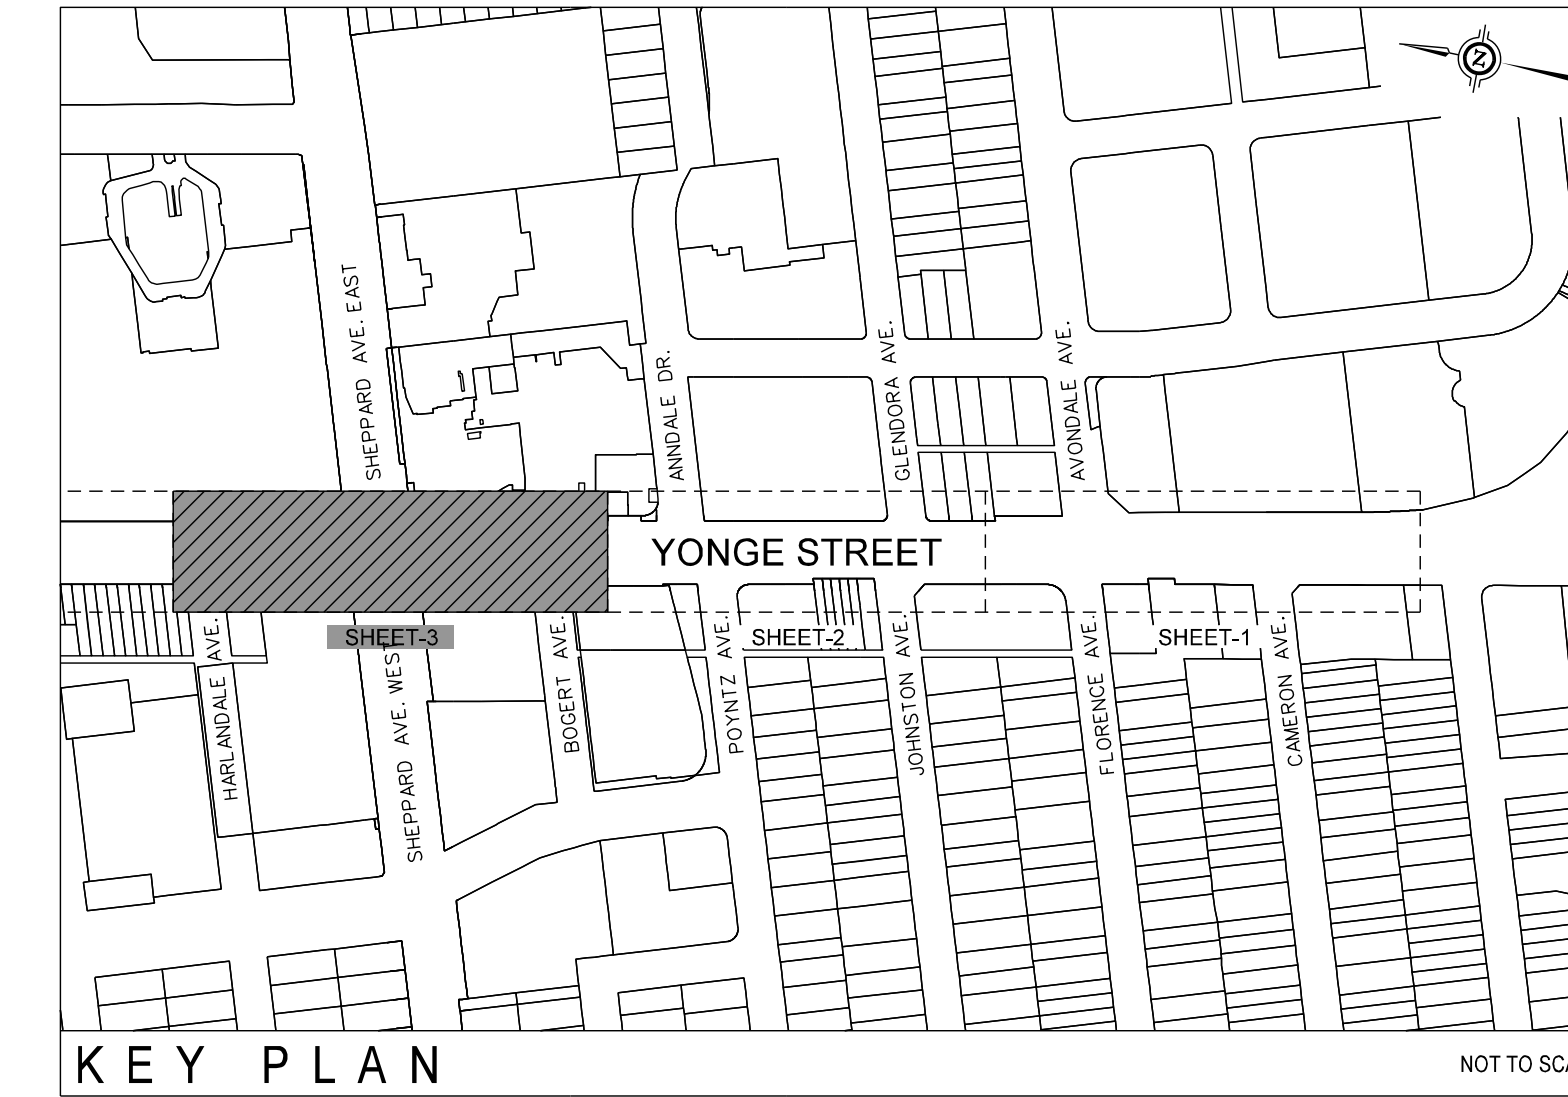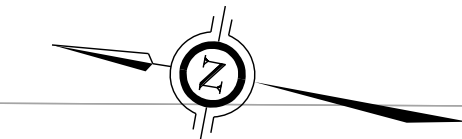

HARLANDALE
AVE.

PROPOSED

HPTWW


SHEPPARD
AVE. EAST

Con
SHEPPARD AVE
WEST

BOGERT AVE

EAST STREET LINE

WEST STREET LINE

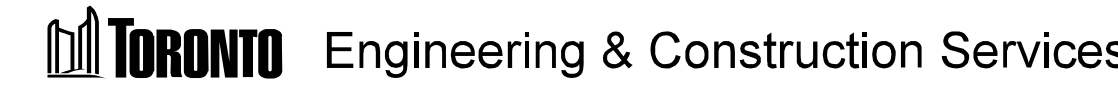[illegible]

MICHAEL D'ANDREA, P.ENG
EXECUTIVE DIRECTOR
Engineering &
Construction Services

FRANK CLARIZIO, P.ENG.
Director, Design & Construction
Transportation Infrastructure

LUIS DE JESUS, P.ENG.
Manager, Design & Construction
Transportation Infrastructure
Local Roads


ASPD

100 COMMERCE VALLEY DRIVE WEST, THORNHILL
L3T 0A1, ONTARIO, TEL. 905-882-1100. FAX. 905-882-0055

YONGE STREET

DESIGN		DRAWN	PY	CHECKED	PY	CONTRACT No.	
SCALE	HORIZONTAL 1:200			DRAWING NUMBER	SHEET-3		SHEET
DATE	APRIL 13, 2021						3 OF 13

\$SDATE\$\$ \$SFILE\$\$

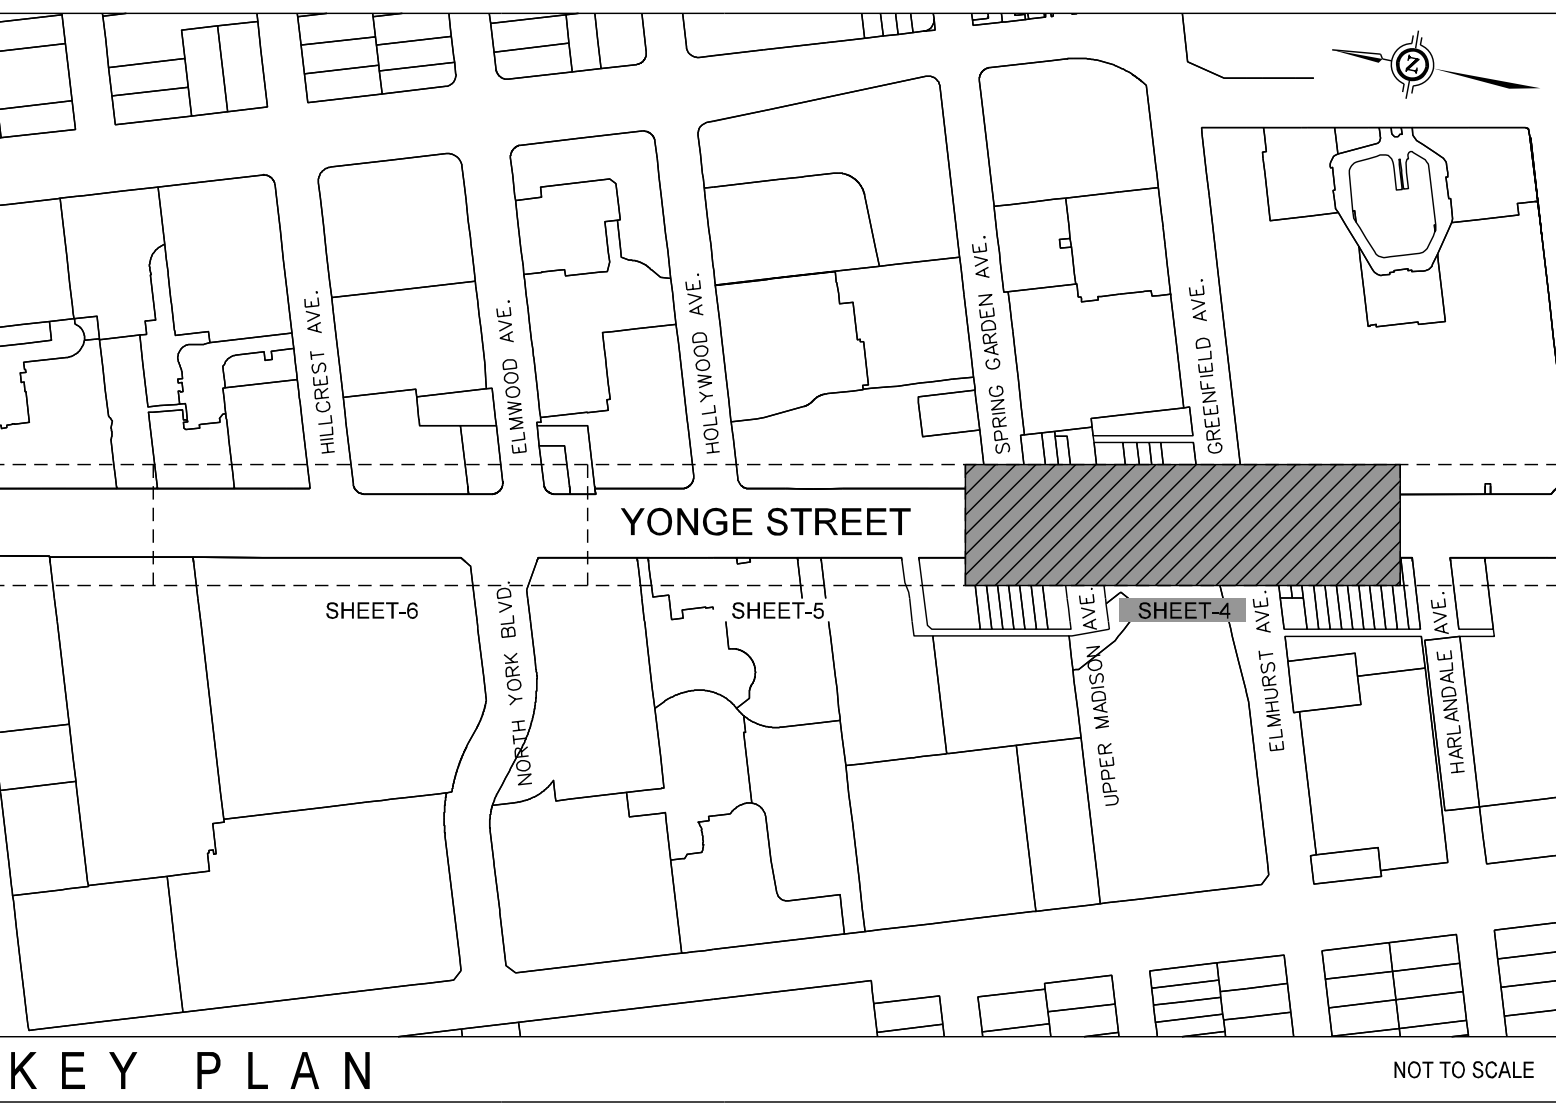[illegible]

MICHAEL D'ANDREA, P.ENG
EXECUTIVE DIRECTOR
Engineering &
Construction Services

LUIS DE JESUS, P.ENG.
Manager, Design & Construction
Transportation Infrastructure
Local Roads

YONGE STREET
FLORENCE AVENUE TO HENDON AVENUE
LAYOUT PLAN

DESIGN		DRAWN	PY	CHECKED	PY	CONTRACT No.	
SCALE	HORIZONTAL 1:200			DRAWING NUMBER	SHEET-4		SHEET
DATE	APRIL 13, 2021						4 OF 13

SDATESS \$\$FILESS



NOT TO SCALE

 **Toronto** Engineering & Construction Services

LUIS DE JESUS, P.ENG.
Manager, Design & Construction
Transportation Infrastructure
Local Roads

100 COMMERCE VALLEY DRIVE WEST, THORNHILL
L3T 0A1, ONTARIO, TEL. 905-882-1100. FAX. 905-882-0055

FLORENCE AVENUE TO HENDON AVENUE

SHEET
5 OF 13

\$SDATE\$ \$SFILE\$