


OPTION 2 "NEIGHBOURHOOD GREENWAY"

SEE PANEL 27-35 FOR MORE INFORMATION
ABOUT THIS OPTION



THIS PLAN SHOWS A DIRECTION CHANGE ON GLADSTONE AVE FROM PEEL AVE TO ALMA AVE FROM GLADSTONE AVE TO DUFFERIN ST. ONE OF THESE DIRECTION CHANGES IS REQUIRED TO ACCOMMODATE THE CYCLING-ONLY BLOCK.

SEE PANEL 32 FOR MORE INFORMATION

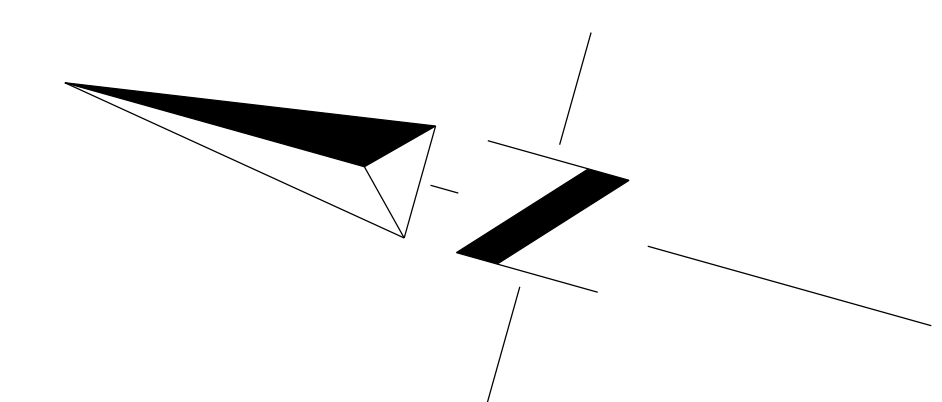

TORONTO Transportation Services Cycling Infrastructure and Programs

GLADSTONE AVE
DUNDAS ST W TO PEEL AVE
PROPOSED PAVEMENT MARKING PLAN

SCALE: 1:500	DRAWN BY: J.C.	REQUESTED BY: A.P.
DATE DRAWN: 03/25/2013	DRAWING NO.: T976L100-05	
FILE PATH: C:\		