


LEGEND

- RAISED AREA
- SPEED HUMP MARKING AS PER T-504.02
- TWSI AS PER T-310.030-10
- RA-1
- RA-1t
- ALL WAY STOP SIGN

NOTES

- A. STANDARD SPACE BETWEEN TOP OF RAMP AND CROSSWALK IS 0.25 m. WIDTH VARIES FOR SKEWED INTERSECTIONS.
- B. REFER TO CITY OF TORONTO-PAVEMENT STRUCTURAL DESIGN MATRIX.

PLAN

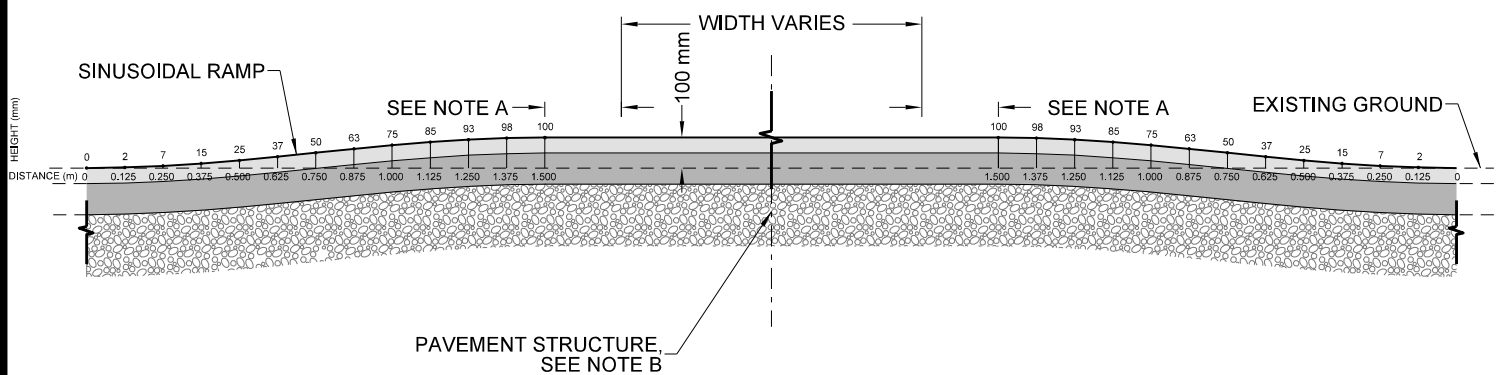

SECTION A-A

N.T.S.

	ENGINEERING & CONSTRUCTION SERVICES STANDARD DRAWING		REV 0	JAN 2021
	T-310.030-13			
	RAISED INTERSECTION			
	NTS	SHEET 1		