



Option 1

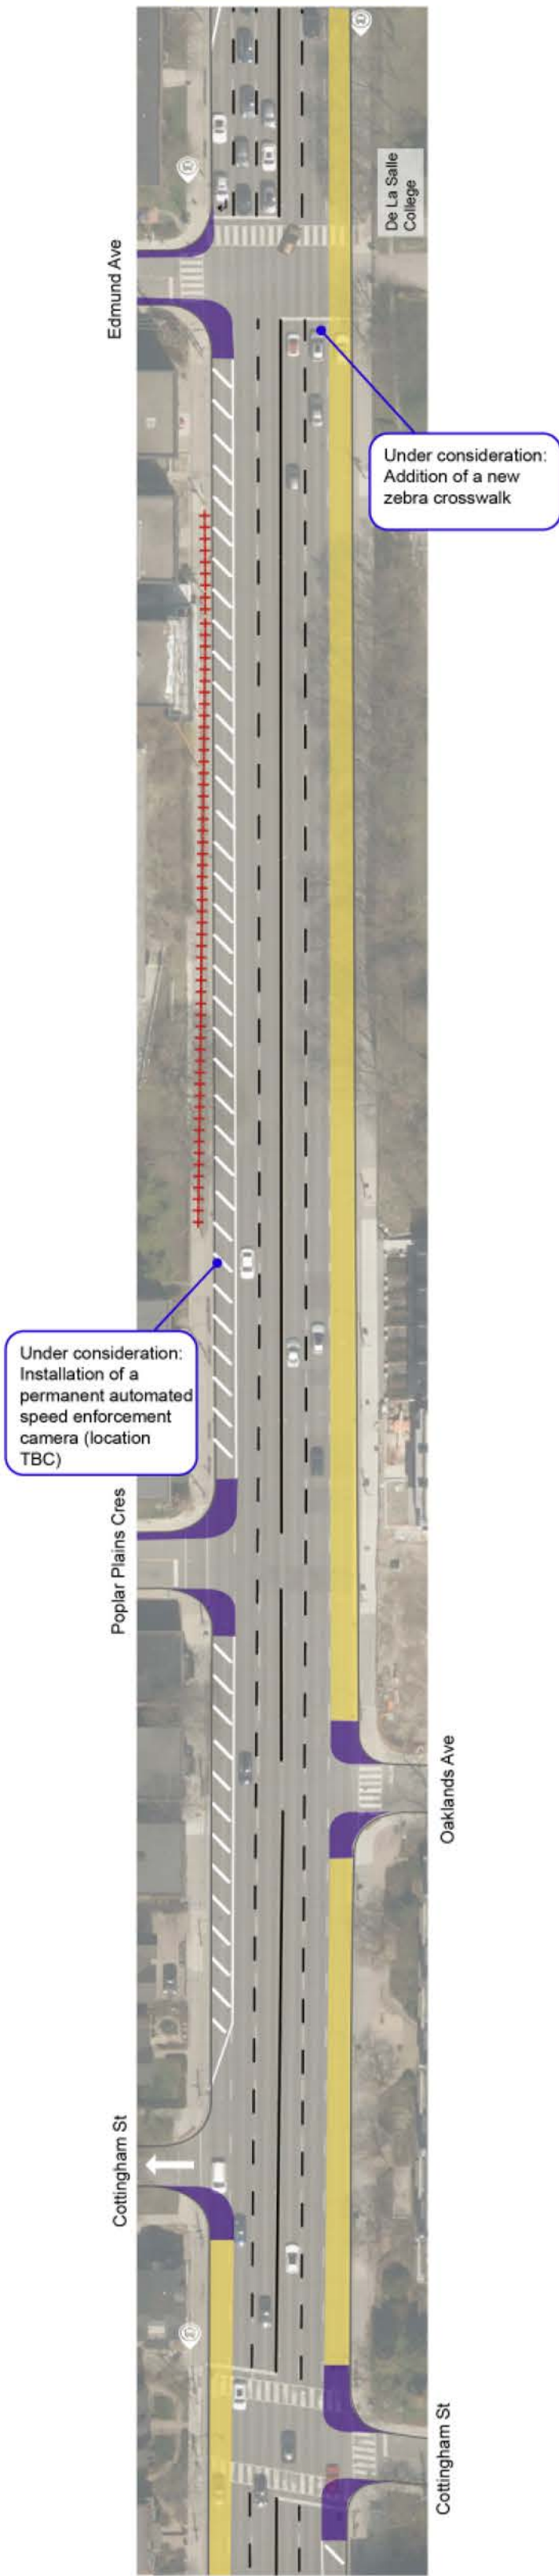

Option 1

Option 2

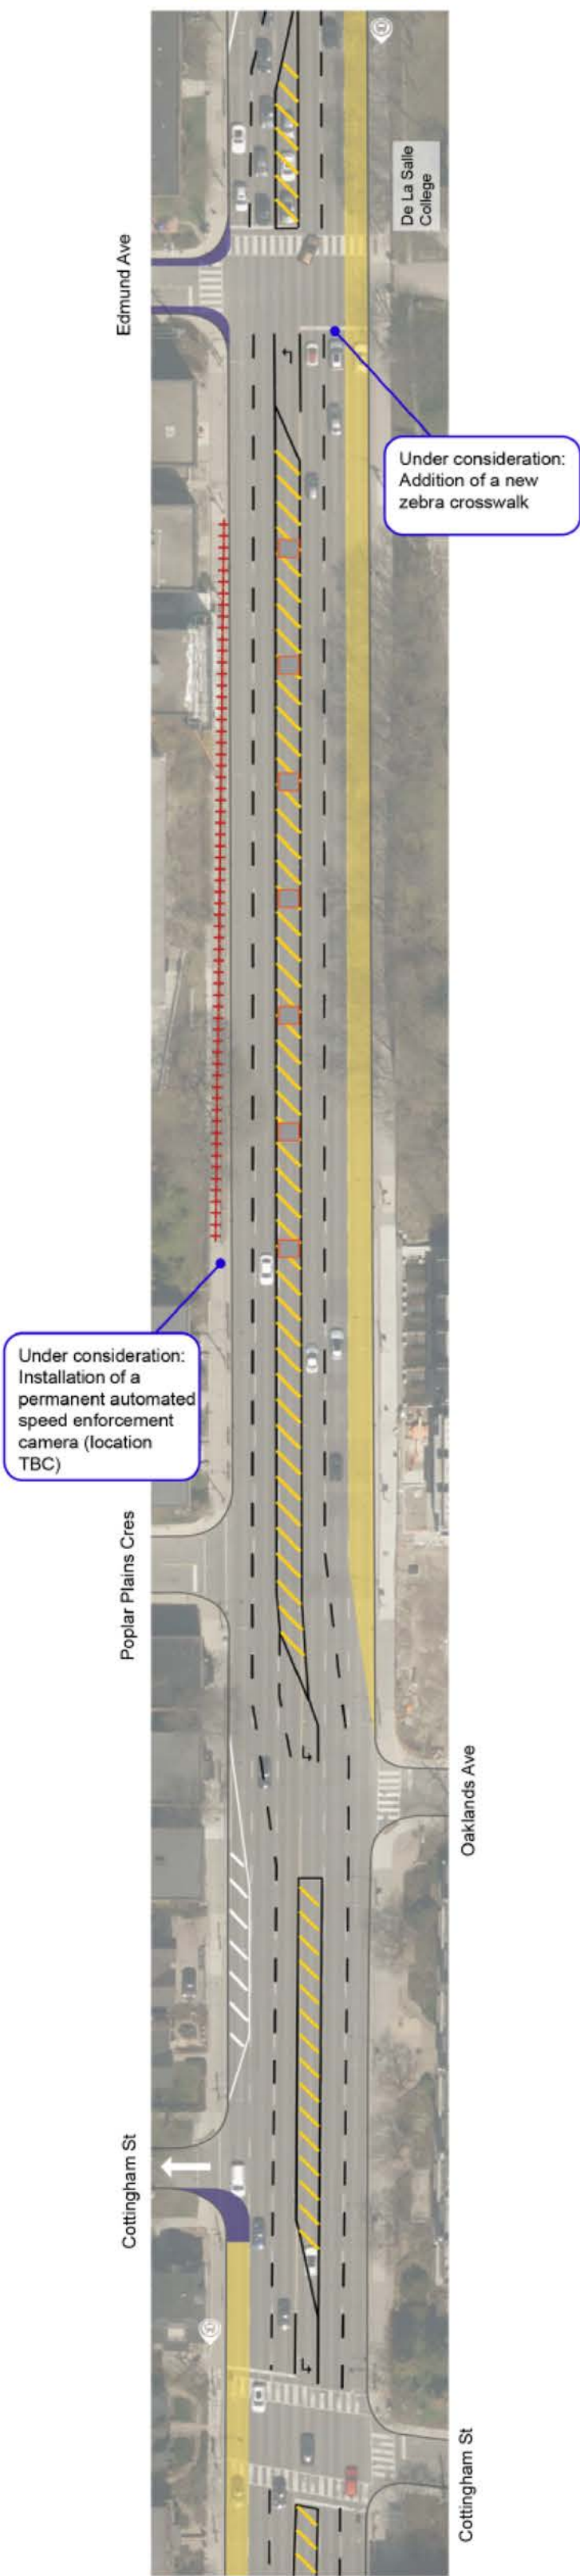

Option 2

Avenue Road
Edmund Avenue to
Cottingham Street

LEGEND

- pedestrian space
- curb extension
- on-street parking
- curbside buffer / loading
- median buffer
- grade-separated sidewalk

- Preliminary design for discussion purposes.
- Information on this plan is based on Office Records, and is subject to field verifications.

