


## Section B.3: Supplemental Yonge Slip Design Drawings

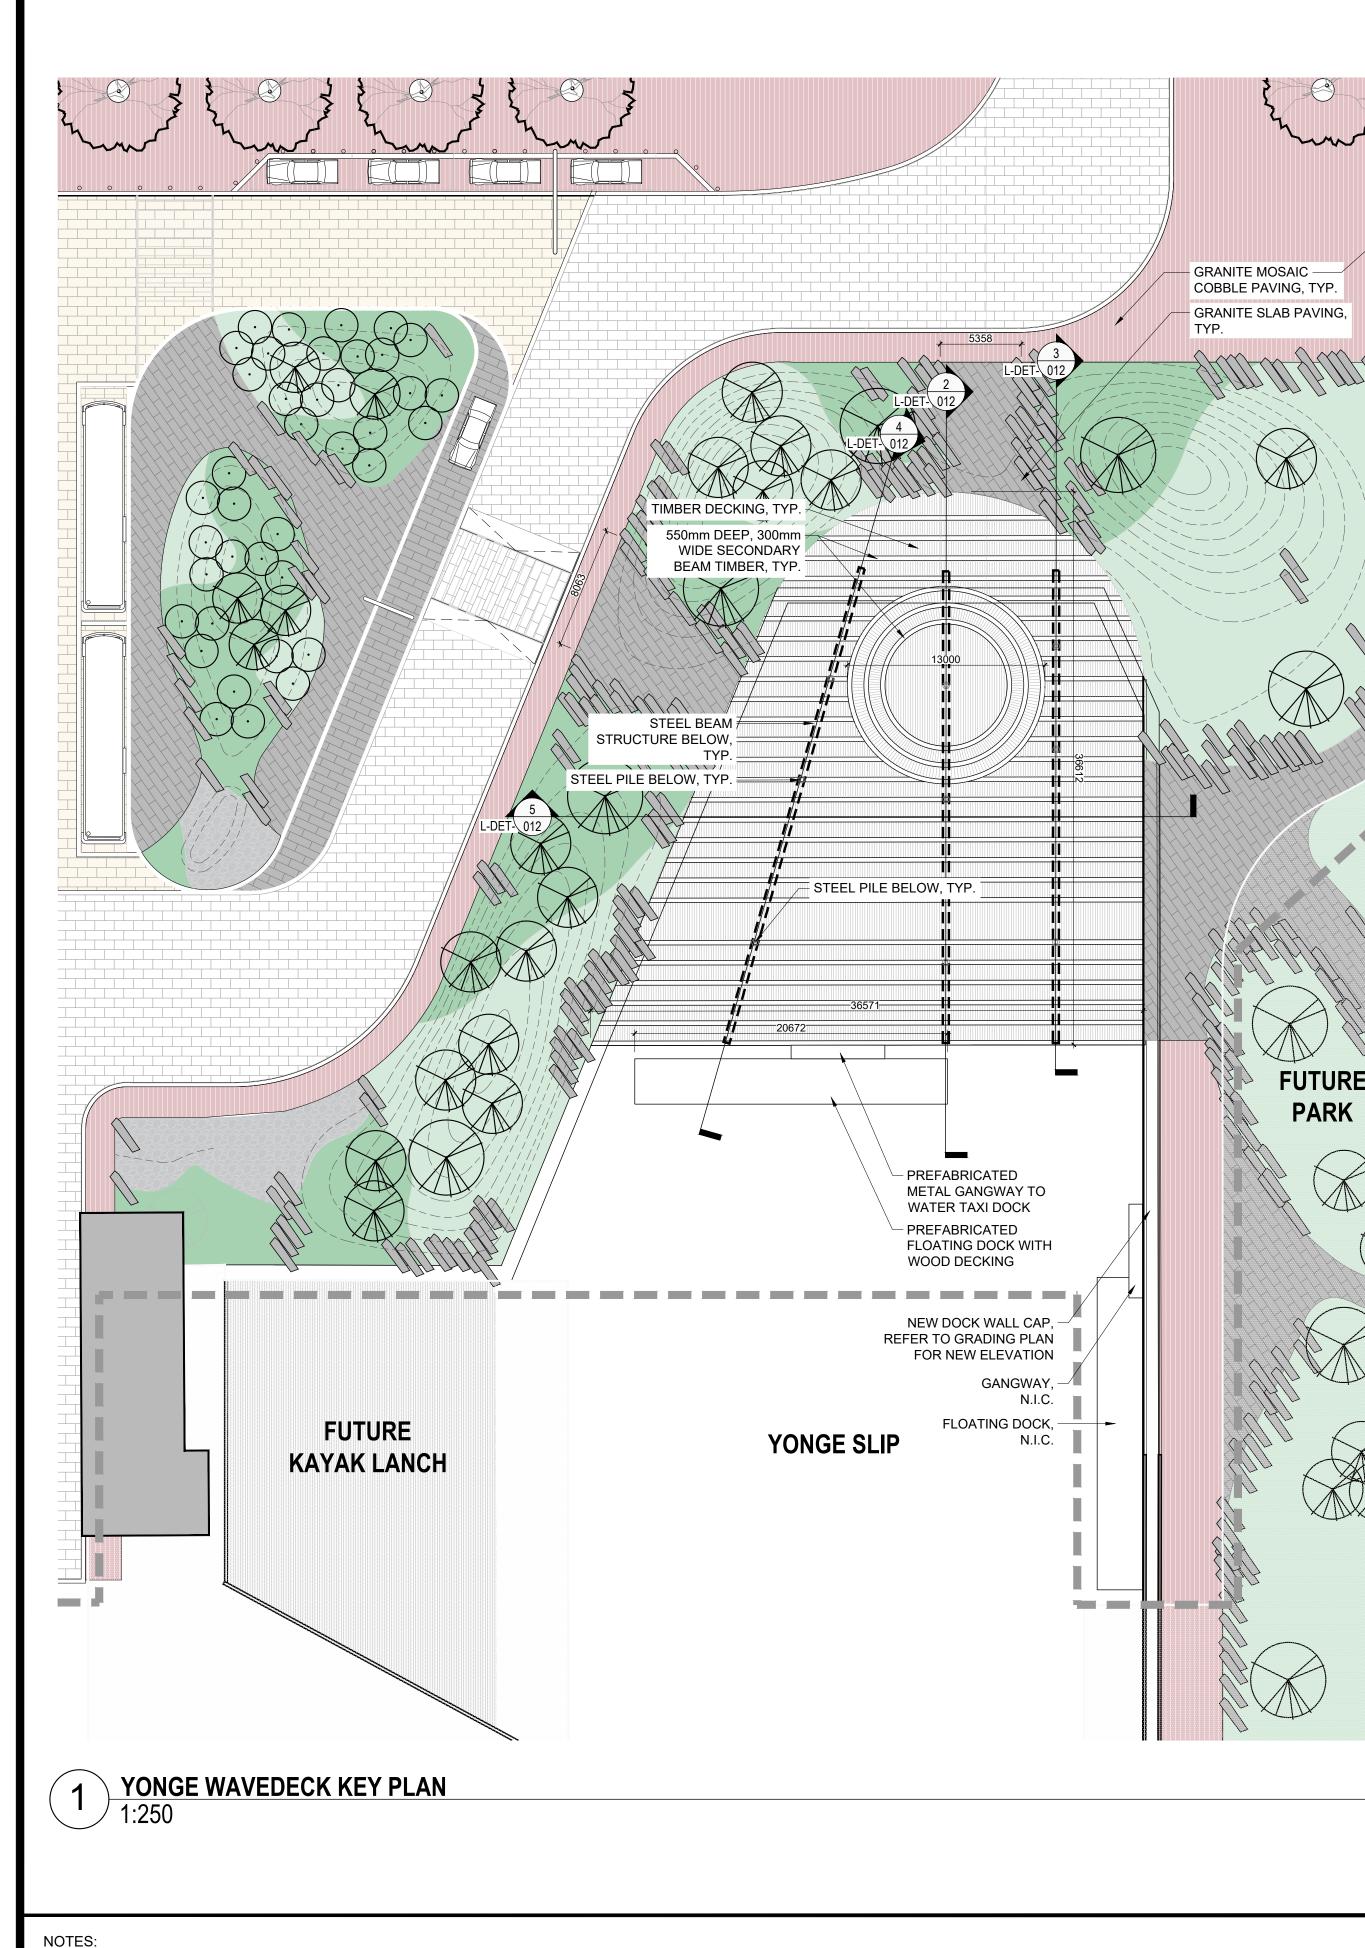


ALL WORKS OUTSIDE ROAD AND PROMENADE RIGHT-OF-WAY ARE SUBJECT TO AGREEMENTS WITH PROPERTY OWNERS, PENDING OR OTHERWISE.




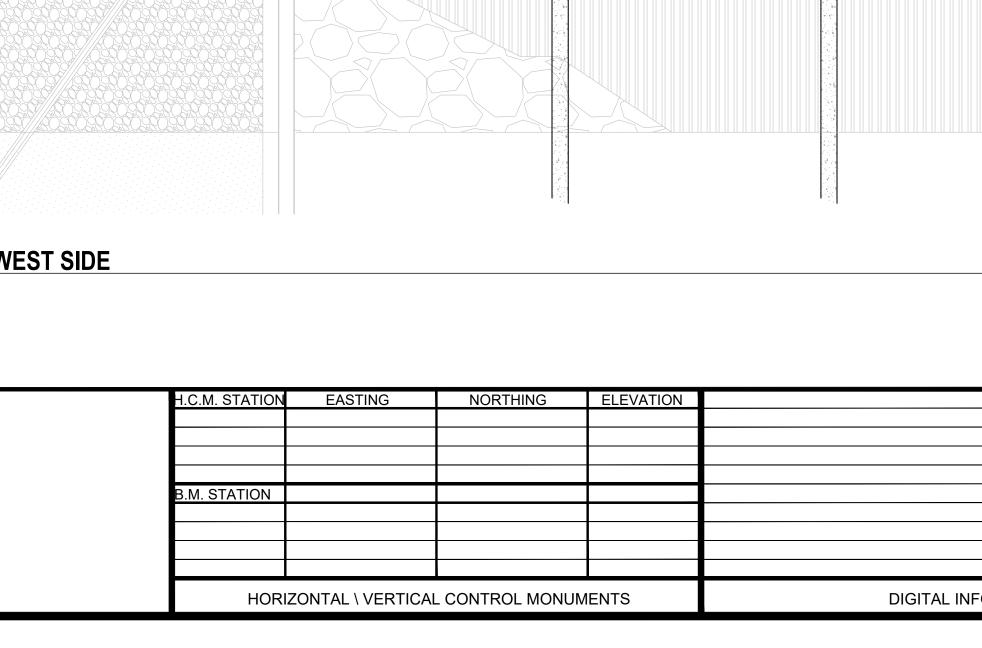

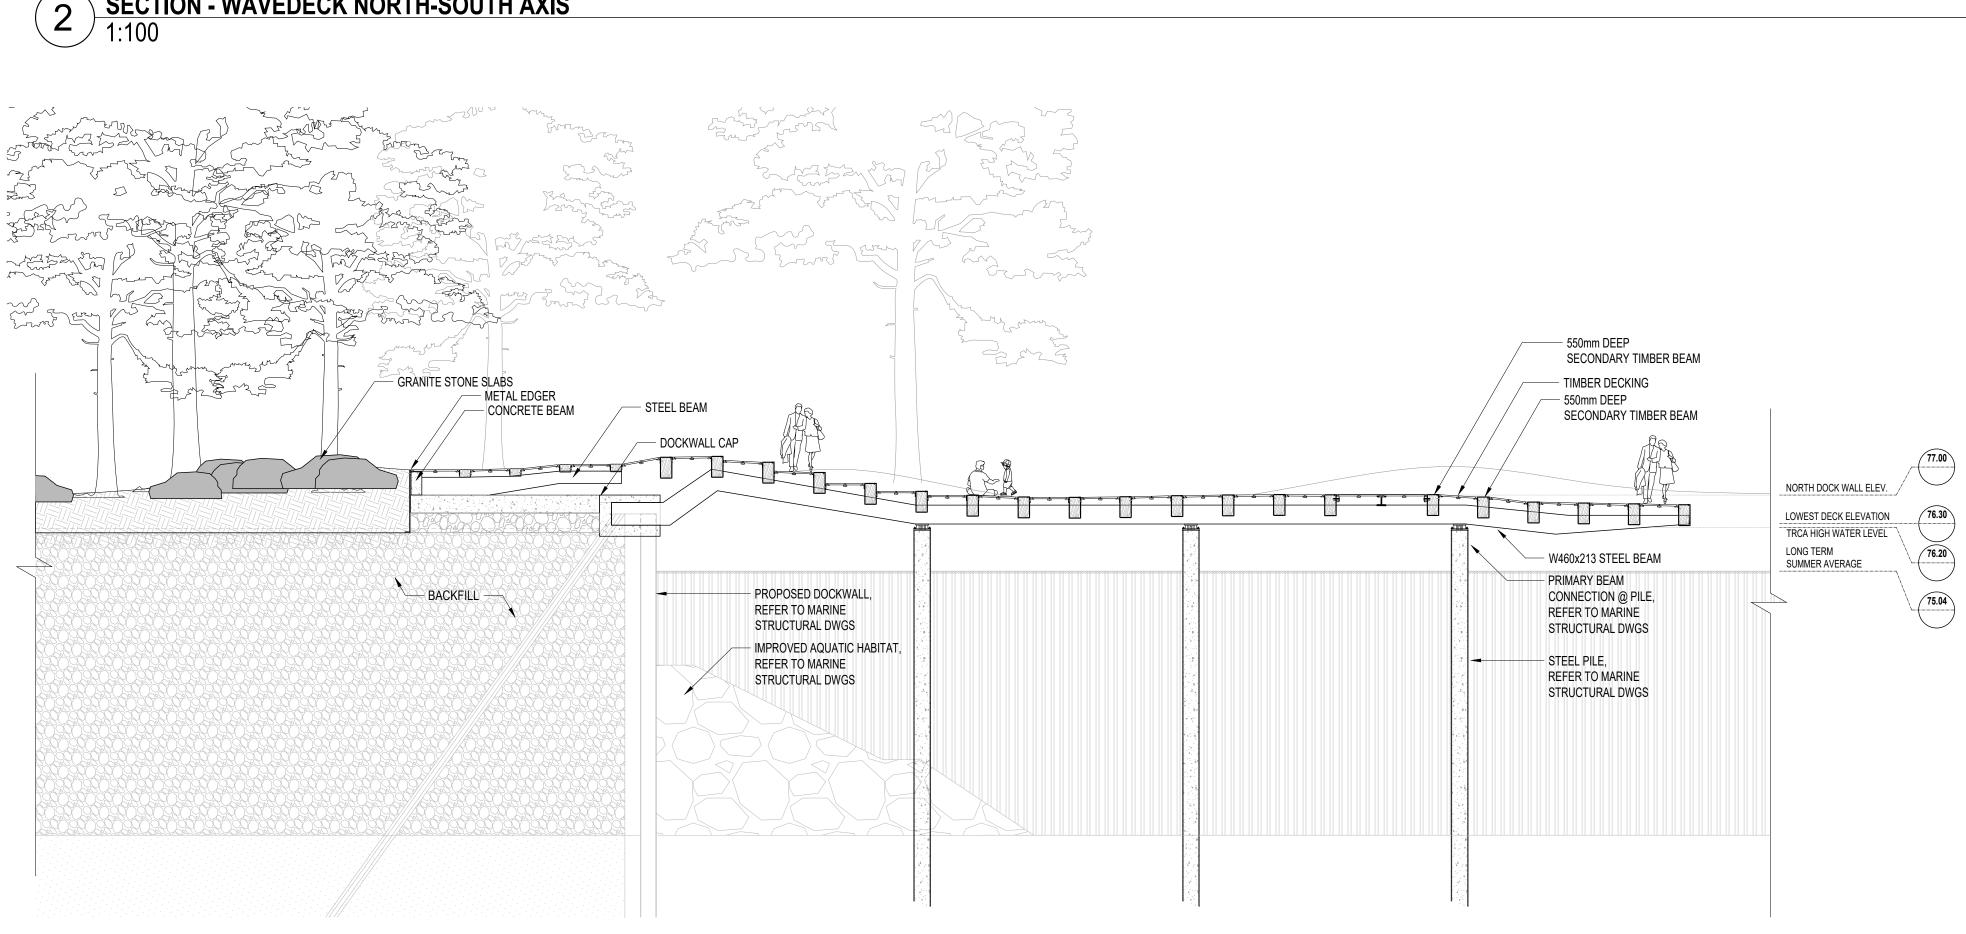

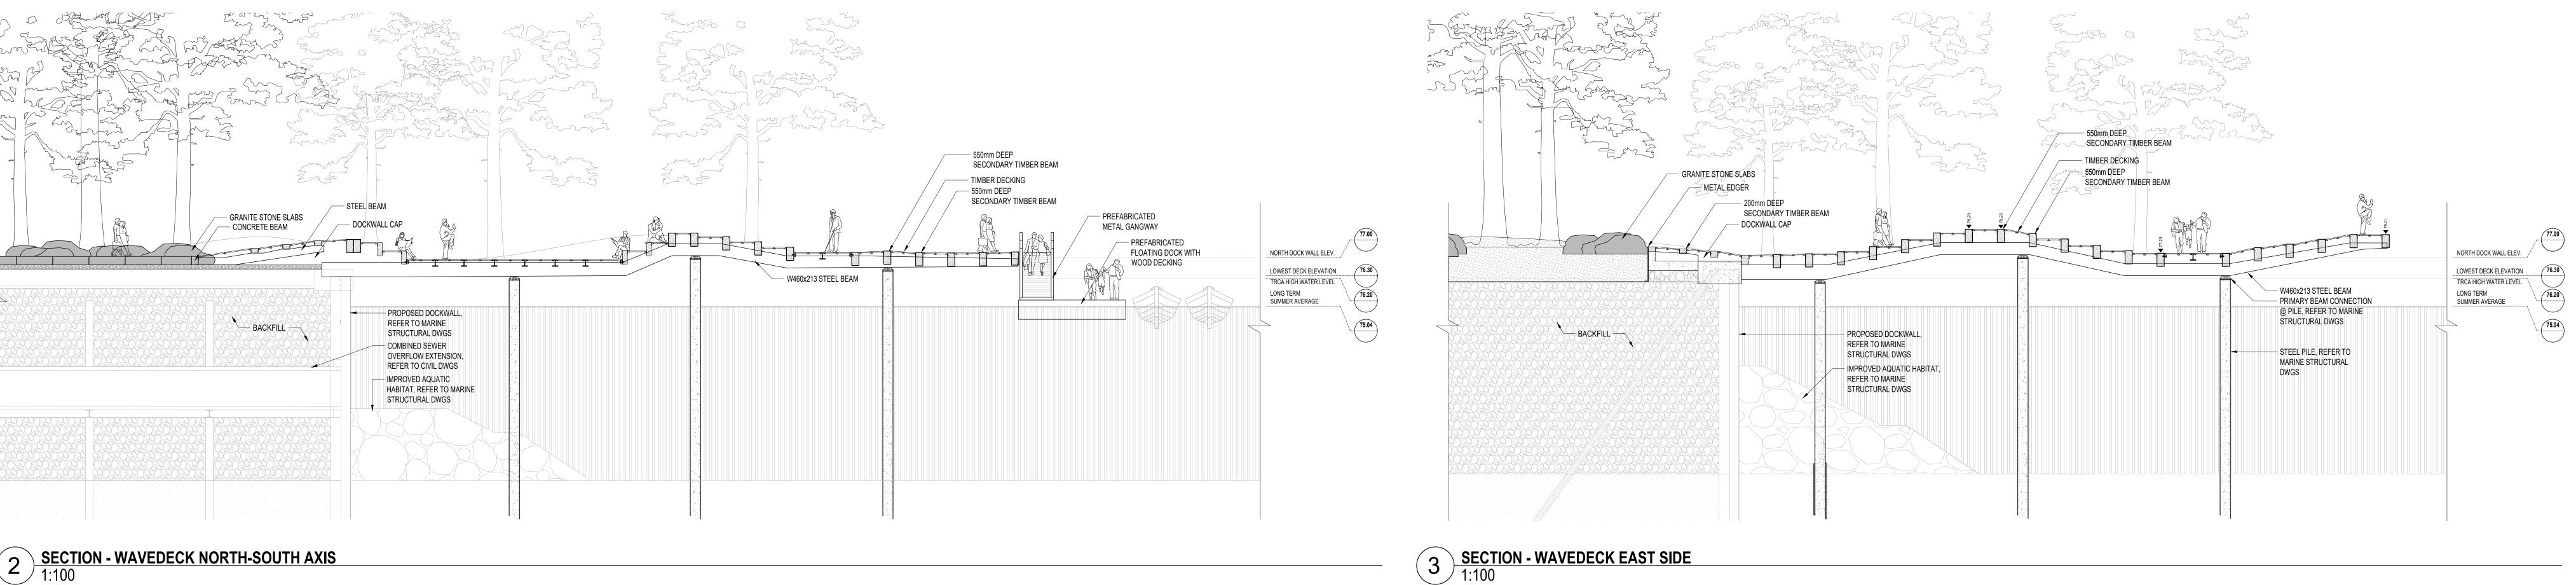

SECTION - WAVEDECK NORTH-SOUTH AXIS

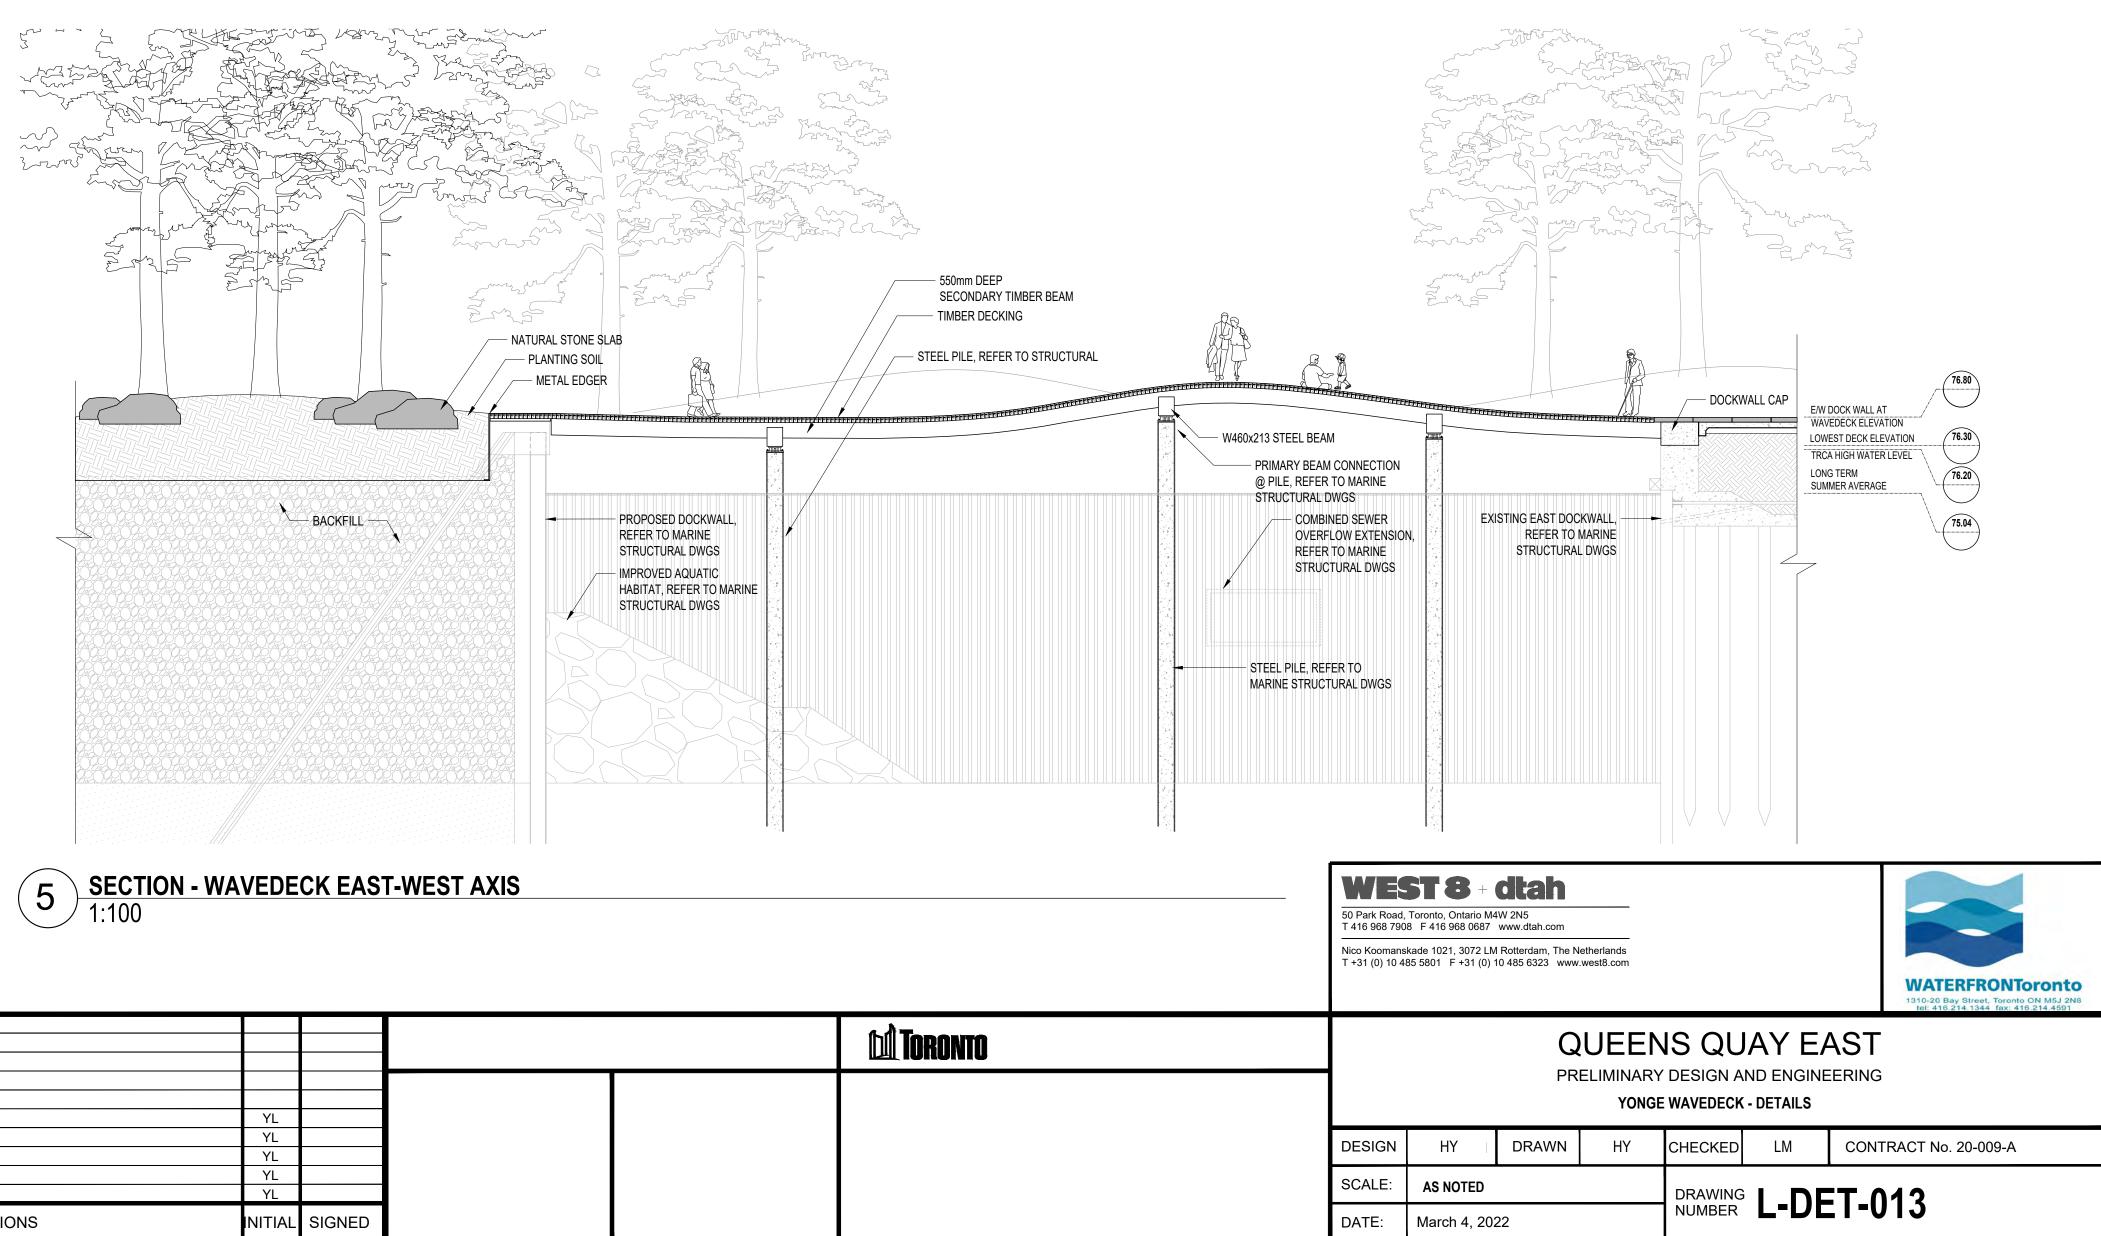

	5	2022-03-04	Issued for 30% Final Submission	YL		
			Issued for 30% Submission - Yonge Slip	YL		
			Issued for 30% Submission	YL		
			Issued for 30% Client Review	YL		
	1	2020-07-31	Issued for 10% Consensus Design	YL		
L INFORMATION	No.	DATE	REVISIONS	INITIAL	SIGNED	



HORIZONTAL \ VERTICAL CONTROL MONUMENTS DIGITAL

DECK ILLUSTRATIVE RENDERING -	FUTU	IRE VI	SION FOR BOAT LAUNCH (NIS)					50 Park Road T 416 968 790 Nico Koomans	Toronto, Ontario 8 F 416 968 068 kade 1021, 3072 I	M4W 2N5 7 www.dtah.com M Rotterdam, The I	Netherlands			WATERFRONToronto   1310-20 Bay Street, Toronto ON M5J 2008   tel: 416.214.1344 fax: 416.214.4591	
							<b>I</b> Toronto		QUEENS QUAY EAST						
	5 20	022-03-04	Issued for 30% Final Submission	Y	<u>г</u>			PRELIMINARY DESIGN AND ENGINEERING YONGE WAVEDECK - RENDERINGS							
	4 20	021-07-09	Issued for 30% Submission - Yonge Slip Issued for 30% Submission	Y Y				DESIGN	HY	DRAWN	HY	CHECKE	D LM	CONTRACT No. 20-009-A	
			Issued for 30% Client Review Issued for 10% Consensus Design	Y Y				SCALE: AS NOTED DRAWING L-DET-014					T 014		
	No. [	DATE	REVISIONS	INIT	TAL SIGN	ED		DATE: March 4, 2022 NUMBER L-DEI-U				-1-014			