

---

# Section B.2:

## Area B Design Drawings












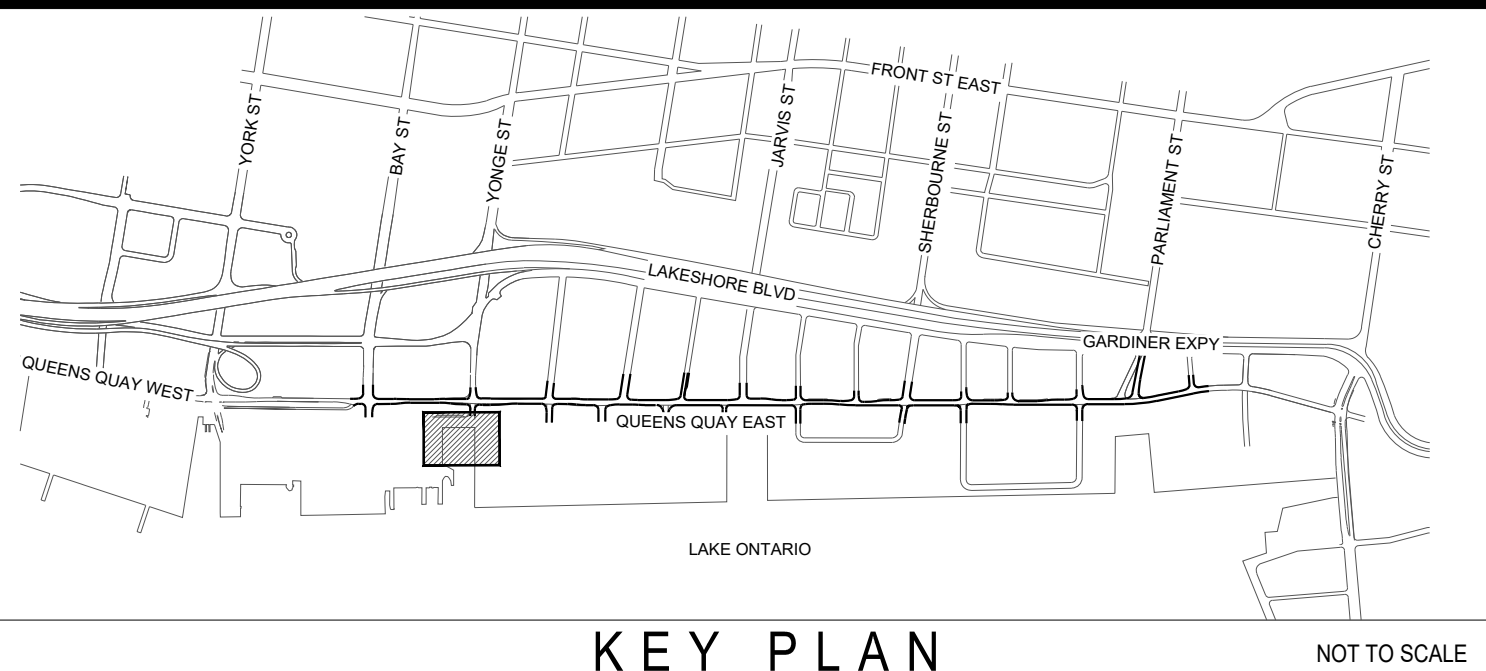

--- PROPERTY LINE

- ## LAYOUT AND MATERIALS NOTES

- WEST 8 + dtah**  
50 Park Road, Toronto, Ontario M4W 2N5  
T 416 968 7908 F 416 968 0687 [www.dtah.com](http://www.dtah.com)
- 
- Nico Koomanslake 1021, 3072 LM Rotterdam, The Netherlands  
T +31 (0) 10 485 5801 F +31 (0) 10 485 6323 [www.west8.com](http://www.west8.com)



DESIGN	W8+DTAH	DRAWN	CL / LM	CHECKED	YL / SL	CONTRACT No. 20-009-A
--------	---------	-------	---------	---------	---------	-----------------------

SCALE: HORIZONTAL 1:200

DATE:	February 14, 2024	NUMBER	L-LA-003
-------	-------------------	--------	----------

DRAWING NUMBER **L-LA-003**

NOTES:  
ALL WORKS OUTSIDE ROAD AND PROMENADE RIGHT-OF-WAY ARE SUBJECT TO AGREEMENTS WITH PROPERTY OWNERS, PENDING OR OTHERWISE.

[illegible]











[illegible]


QUEENS QUAY EAST  
PRELIMINARY DESIGN AND ENGINEERING

DESIGN	W8+DTAH	DRAWN	CL / LM	CHECKED	YL / SL	CONTRACT No. 20-009-A
SCALE:	HORIZONTAL 1:200			DRAWING NUMBER	<b>L-LA-006</b>	
DATE:	February 14, 2024					







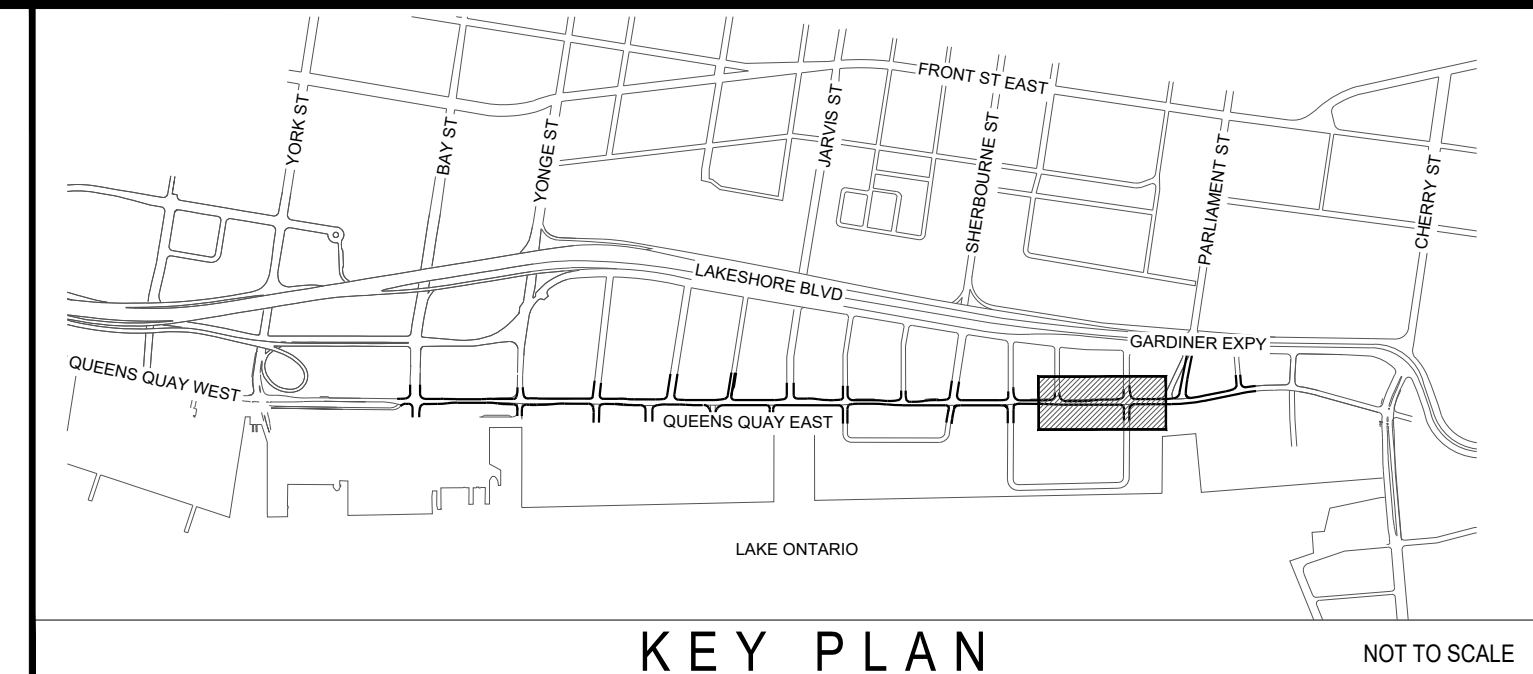

— . . . — PROPERTY LINE

- ## LAYOUT AND MATERIALS NOTES

- WEST 8 + dtah**  
50 Park Road, Toronto, Ontario M4W 2N5  
T 416 968 7908 F 416 968 0687 [www.dtah.com](http://www.dtah.com)
- Nico Koornmanskade 1021, 3072 LM Rotterdam, The Netherlands  
T +31 (0) 10 485 5801 F +31 (0) 10 485 6323 [www.west8.com](http://www.west8.com)




## LAYOUT PLANS

DESIGN	W8+DTAH	DRAWN	CL / LM	CHECKED	YL / SL	CONTRACT No. 20-009-A
SCALE:	HORIZONTAL 1:200			DRAWING NUMBER	<b>L-LA-008</b>	
DATE:	February 14, 2024					

NOTES:  
ALL WORKS OUTSIDE ROAD AND PROMENADE RIGHT-OF-WAY ARE SUBJECT TO AGREEMENTS WITH PROPERTY OWNERS, PENDING OR OTHERWISE.

I.C.M. STATION	EASTING	NORTHING	ELEVATION
B.M. STATION			
HORIZONTAL \ VERTICAL CONTROL MONUMENTS	DIGITAL INFORMATION	No.	DATE REVISIONS INITIAL SIGNED
		7	2024-02-14 Issued for WELRT EPR Submission YL
		6	2023-08-11 Issued for Draft WELRT EPR Submission YL
		5	2023-03-04 Issued for 30% Final Submission YL
		4	2021-07-09 Issued for 30% Submission - Yonge Slip YL
		3	2021-05-28 Issued for 30% Submission YL
		2	2021-04-30 Issued for 30% Client Review YL
		1	2020-07-31 Issued for 10% Consensus Design YL



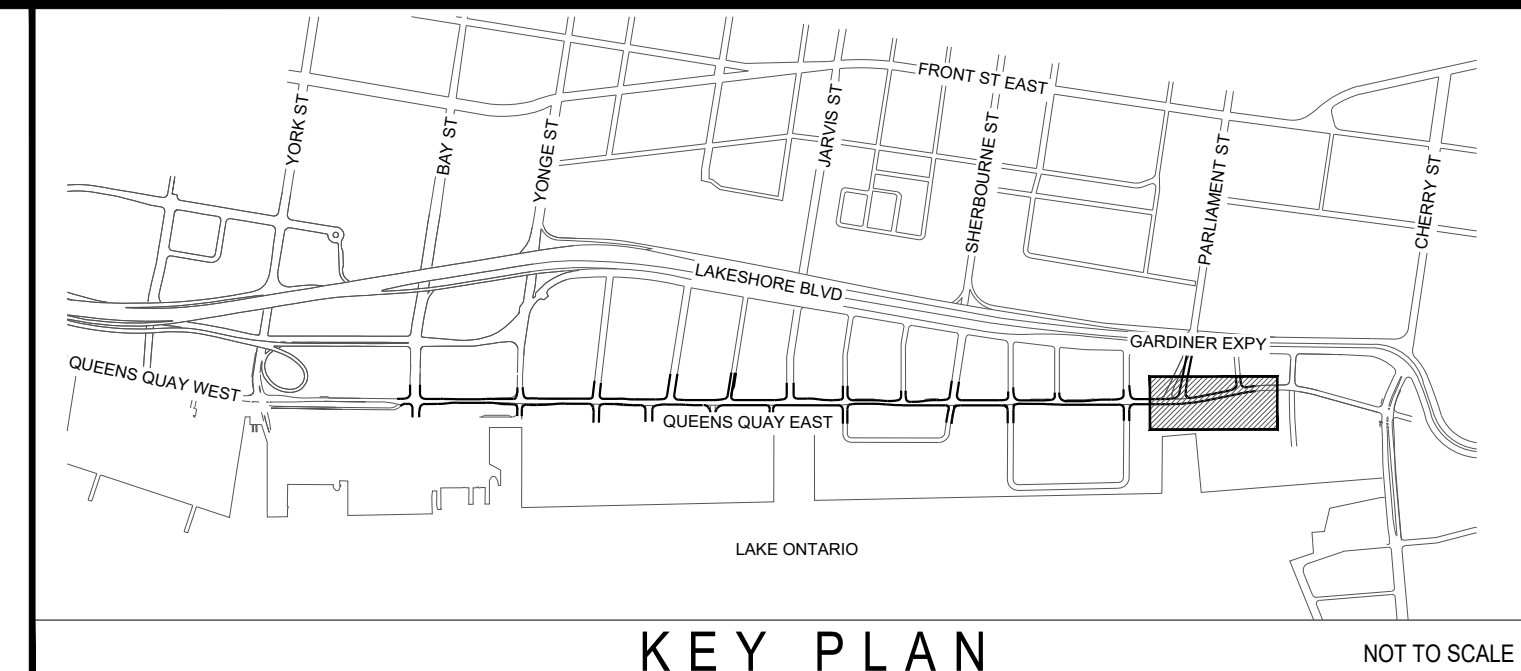

--- PROPERTY LINE

- ## LAYOUT AND MATERIALS NOTES

- WEST 8 + dtah**  
50 Park Road, Toronto, Ontario M4W 2N5  
T 416 968 7908 F 416 968 0687 [www.dtah.com](http://www.dtah.com)
- Nico Koomanskaade 1021, 3072 LM Rotterdam, The Netherlands  
T +31 (0) 10 485 5801 F +31 (0) 10 485 6323 [www.west8.com](http://www.west8.com)




## LAYOUT PLANS

DESIGN	W6+DTAH	DRAWN	CL / LM	CHECKED	YL / SL	CONTRACT No. 20-009-A
SCALE:	HORIZONTAL 1:200			DRAWING NUMBER	<b>L-LA-009</b>	
DATE:	February 14, 2024					

I.C.M. STATION	EASTING	NORTHING	ELEVATION						
						7	2024-02-14	Issued for WELRT EPR Submission	YL
						6	2023-08-11	Issued for Draft WELRT EPR Submission	YL
B.M. STATION						5	2022-03-04	Issued for 30% Final Submission	YL
						4	2021-07-09	Issued for 30% Submission - Yonge Slip	YL
						3	2021-05-28	Issued for 30% Submission	YL
						2	2021-04-30	Issued for 30% Client Review	YL
						1	2020-07-31	Issued for 10% Consensus Design	YL
HORIZONTAL \ VERTICAL CONTROL MONUMENTS				DIGITAL INFORMATION	No.	DATE		REVISIONS	INITIAL SIGNED



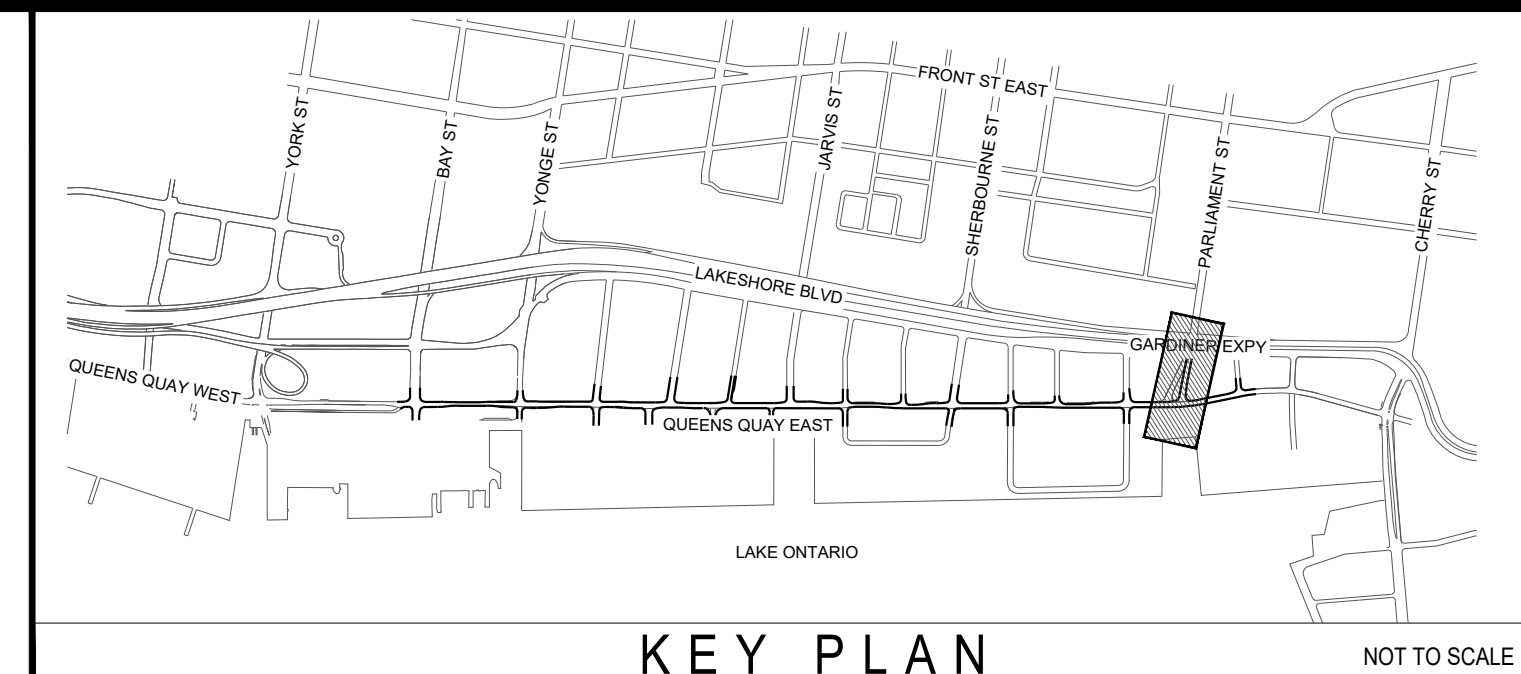

----- PROPERTY LINE

- ## LAYOUT AND MATERIALS NOTES

- WEST 8 + dtah**  
50 Park Road, Toronto, Ontario M4W 2N5  
T 416 968 7908 F 416 968 0687 [www.dtah.com](http://www.dtah.com)
- Nico Koomanskaade 1021, 3072 LM Rotterdam, The Netherlands  
T +31 (0) 10 485 5801 F +31 (0) 10 485 6323 [www.west8.com](http://www.west8.com)



## LAYOUT PLANS

DESIGN	W8-DTAH	DRAWN	CL / LM	CHECKED	YL / SL	CONTRACT No. 20-009-A
SCALE:	HORIZONTAL 1:200			DRAWING NUMBER	<b>L-LA-010</b>	
DATE:	February 14, 2024					

I.C.M. STATION	EASTING	NORTHING	ELEVATION		No.	DATE	REVISIONS	INITIAL	SIGNED
					7	2024-02-14	Issued for WELRT EPR Submission		
					6	2023-08-11	Issued for Draft WELRT EPR Submission	YL	
B.M. STATION					5	2022-03-04	Issued for 30% Final Submission	YL	
					4	2021-07-09	Issued for 30% Submission - Yonge Slip	YL	
					3	2021-05-28	Issued for 30% Submission	YL	
					2	2021-04-30	Issued for 30% Client Review	YL	
					1	2020-07-31	Issued for 10% Consensus Design	YL	
HORIZONTAL \ VERTICAL CONTROL MONUMENTS				DIGITAL INFORMATION	No.	DATE	REVISIONS	INITIAL	SIGNED