




#### LEGEND

- |                                  |                         |
|----------------------------------|-------------------------|
| EXISTING BRIDGE CROSSINGS        | EXISTING CATCHMENT AREA |
| EXISTING STORM SYSTEM OUTLET     | RED SEGMENTS            |
| EXTERNAL FLOW LOCATIONS          | YELLOW SEGMENTS         |
| EXISTING OVERLAND FLOW DIRECTION | GREEN SEGMENTS          |

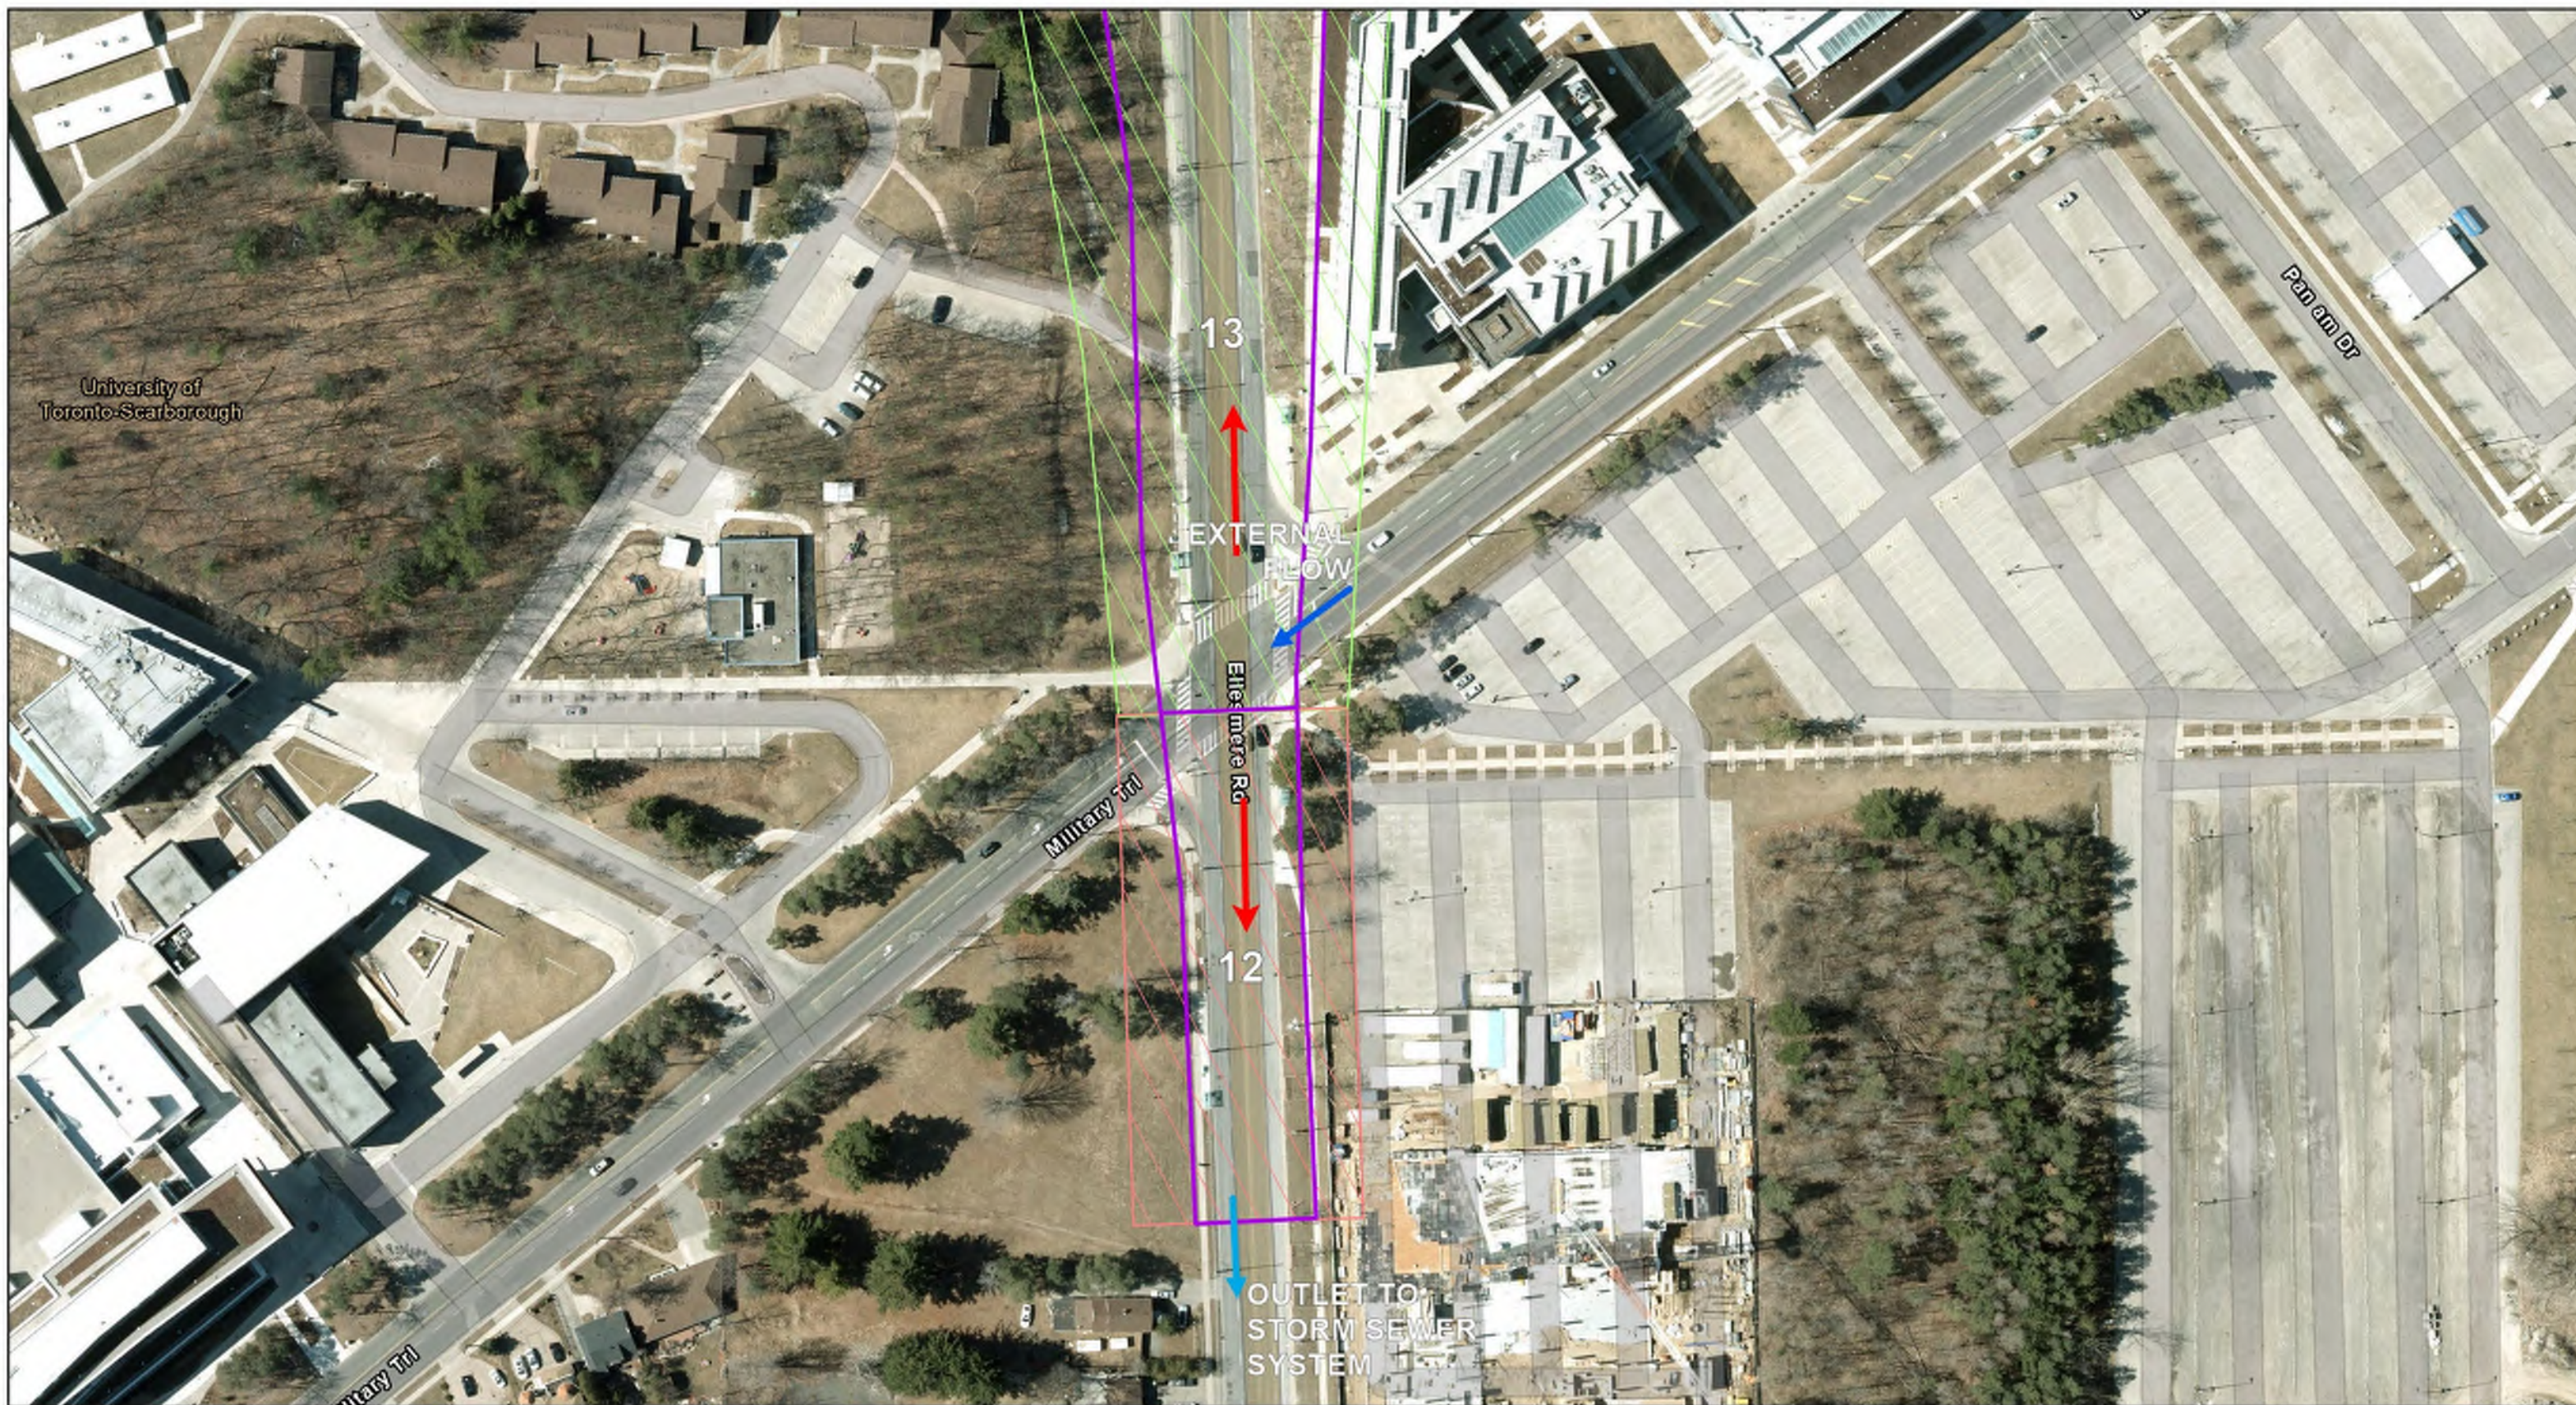


#### EELRT - DRAINAGE MOSAIC



Project No. 10326954  
 Revision No. -  
 Date Oct 10, 2023

Page Number: 21



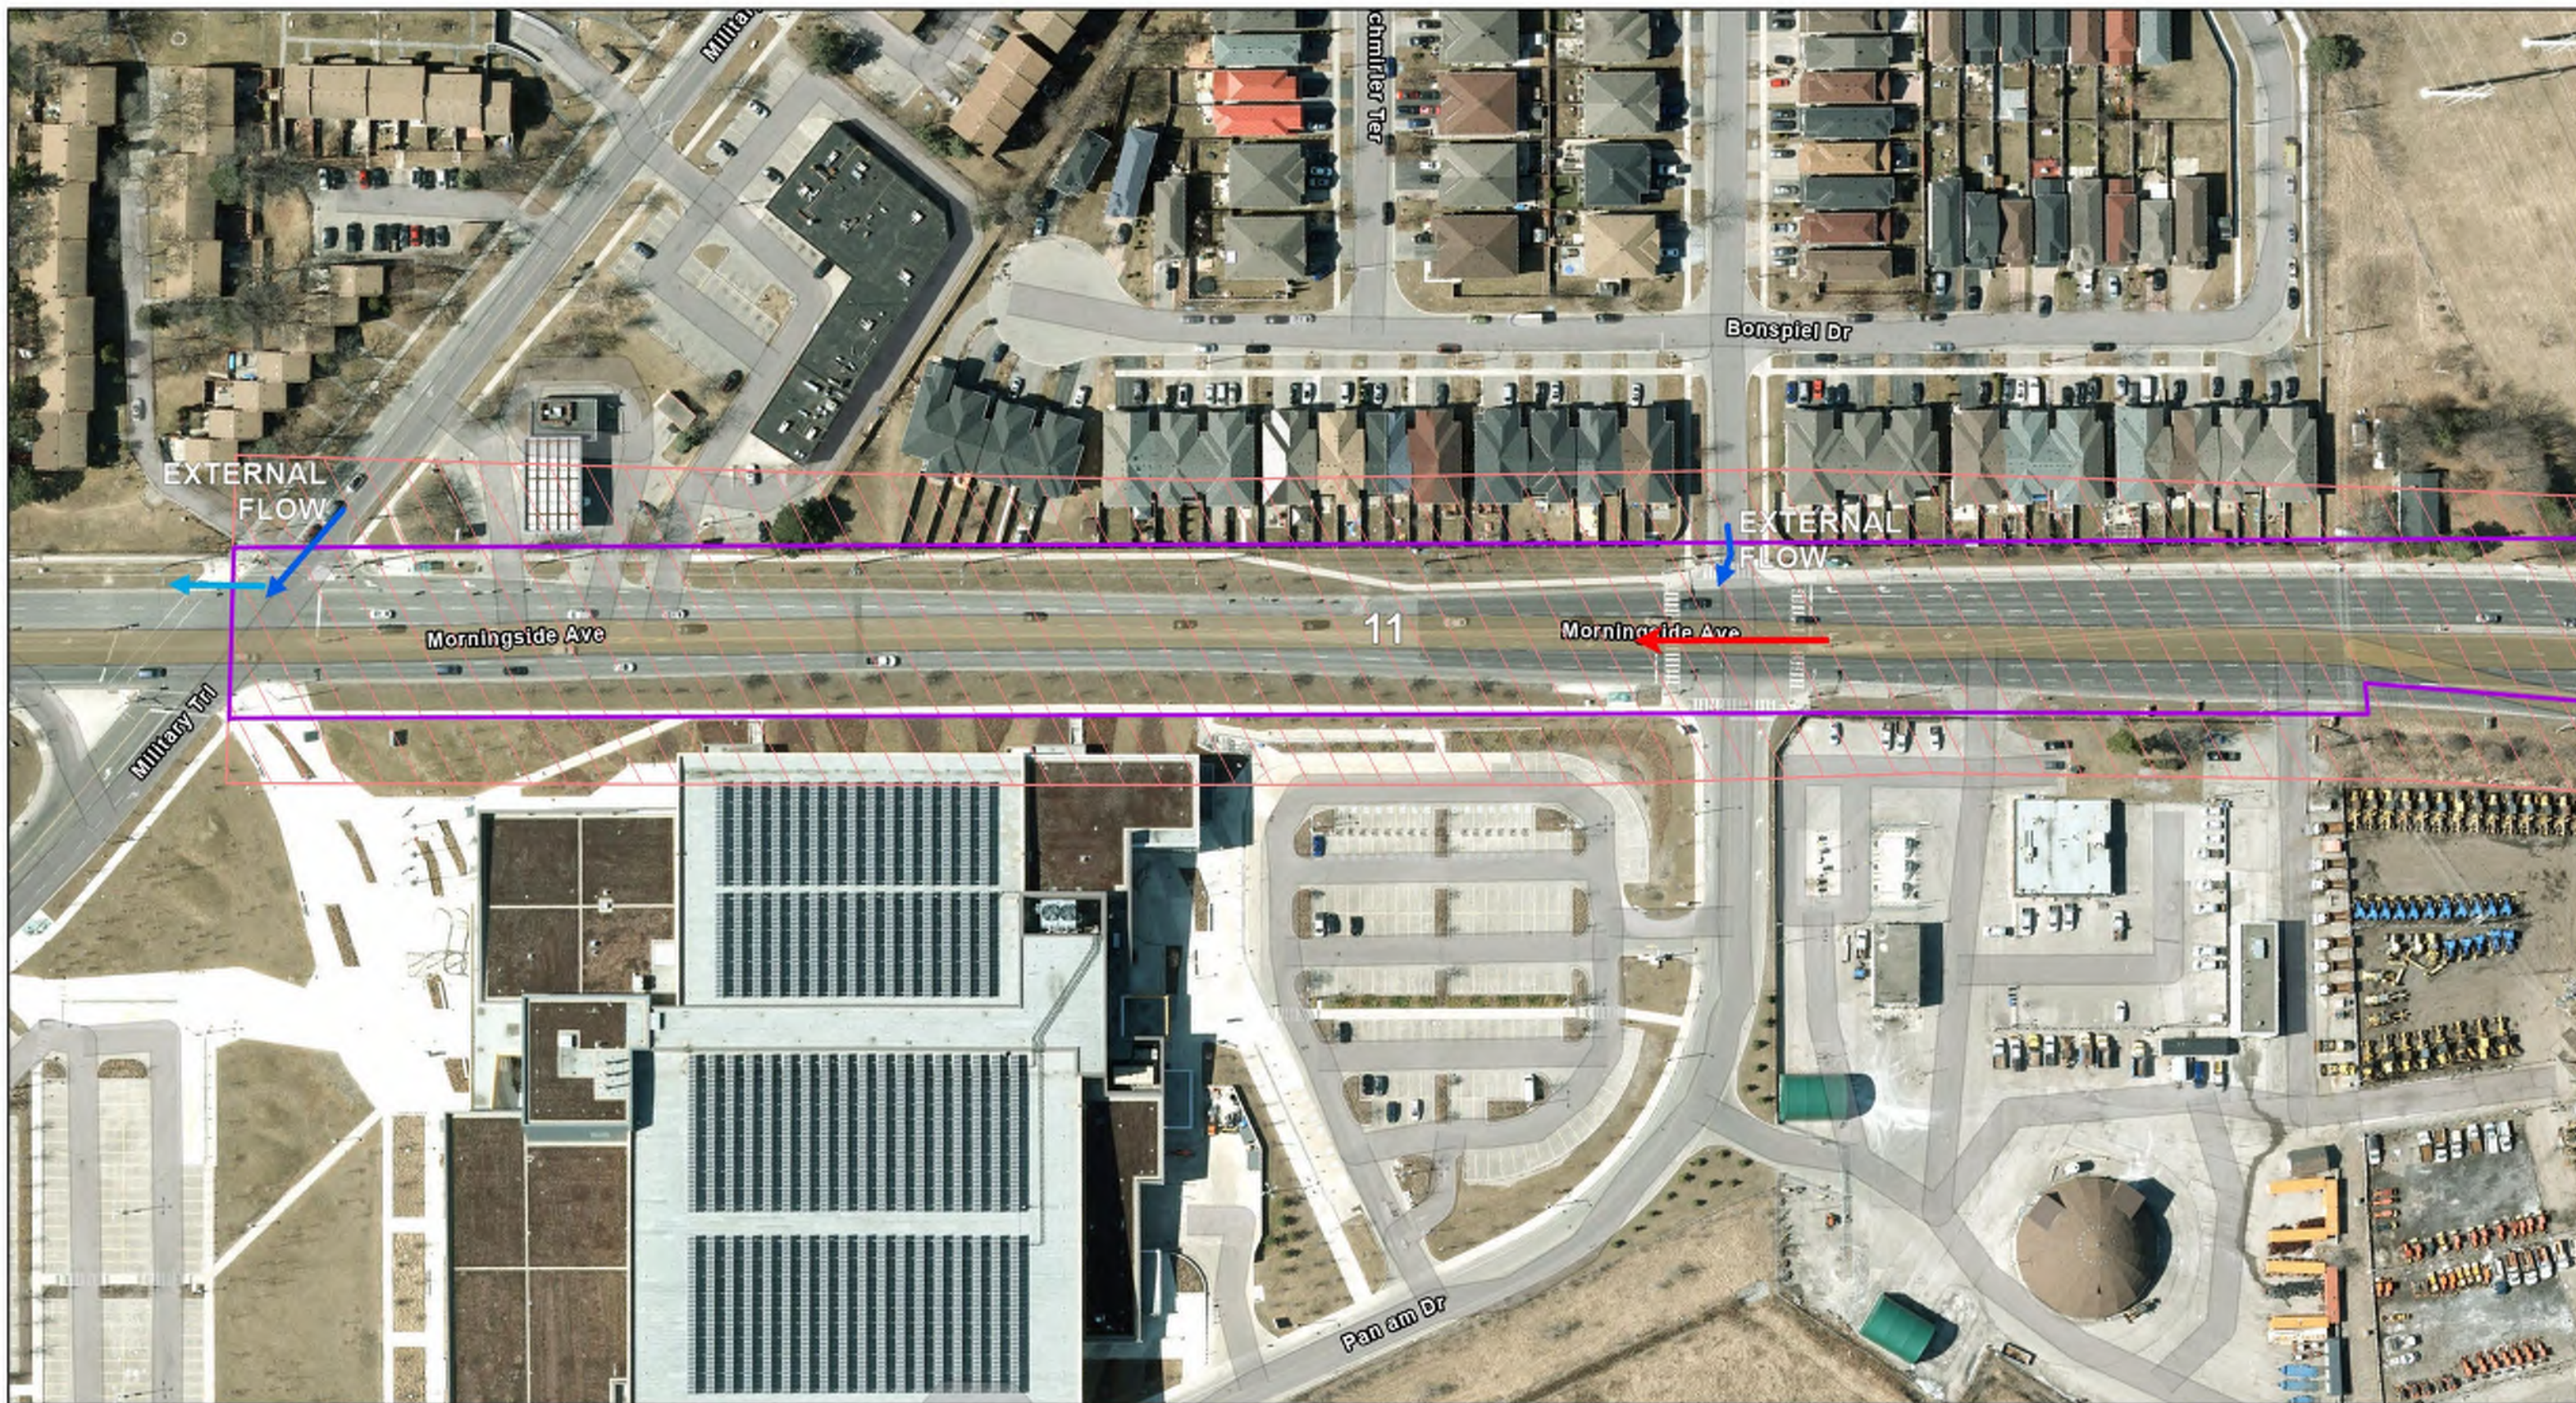


#### LEGEND

- |                                  |                         |
|----------------------------------|-------------------------|
| EXISTING BRIDGE CROSSINGS        | EXISTING CATCHMENT AREA |
| EXISTING STORM SYSTEM OUTLET     | RED SEGMENTS            |
| EXTERNAL FLOW LOCATIONS          | YELLOW SEGMENTS         |
| EXISTING OVERLAND FLOW DIRECTION | GREEN SEGMENTS          |



**TORONTO**


#### EELRT - DRAINAGE MOSAIC

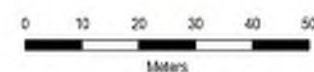

Project No. 10326954  
Revision No. -  
Date Oct 10, 2023

Page Number: 22



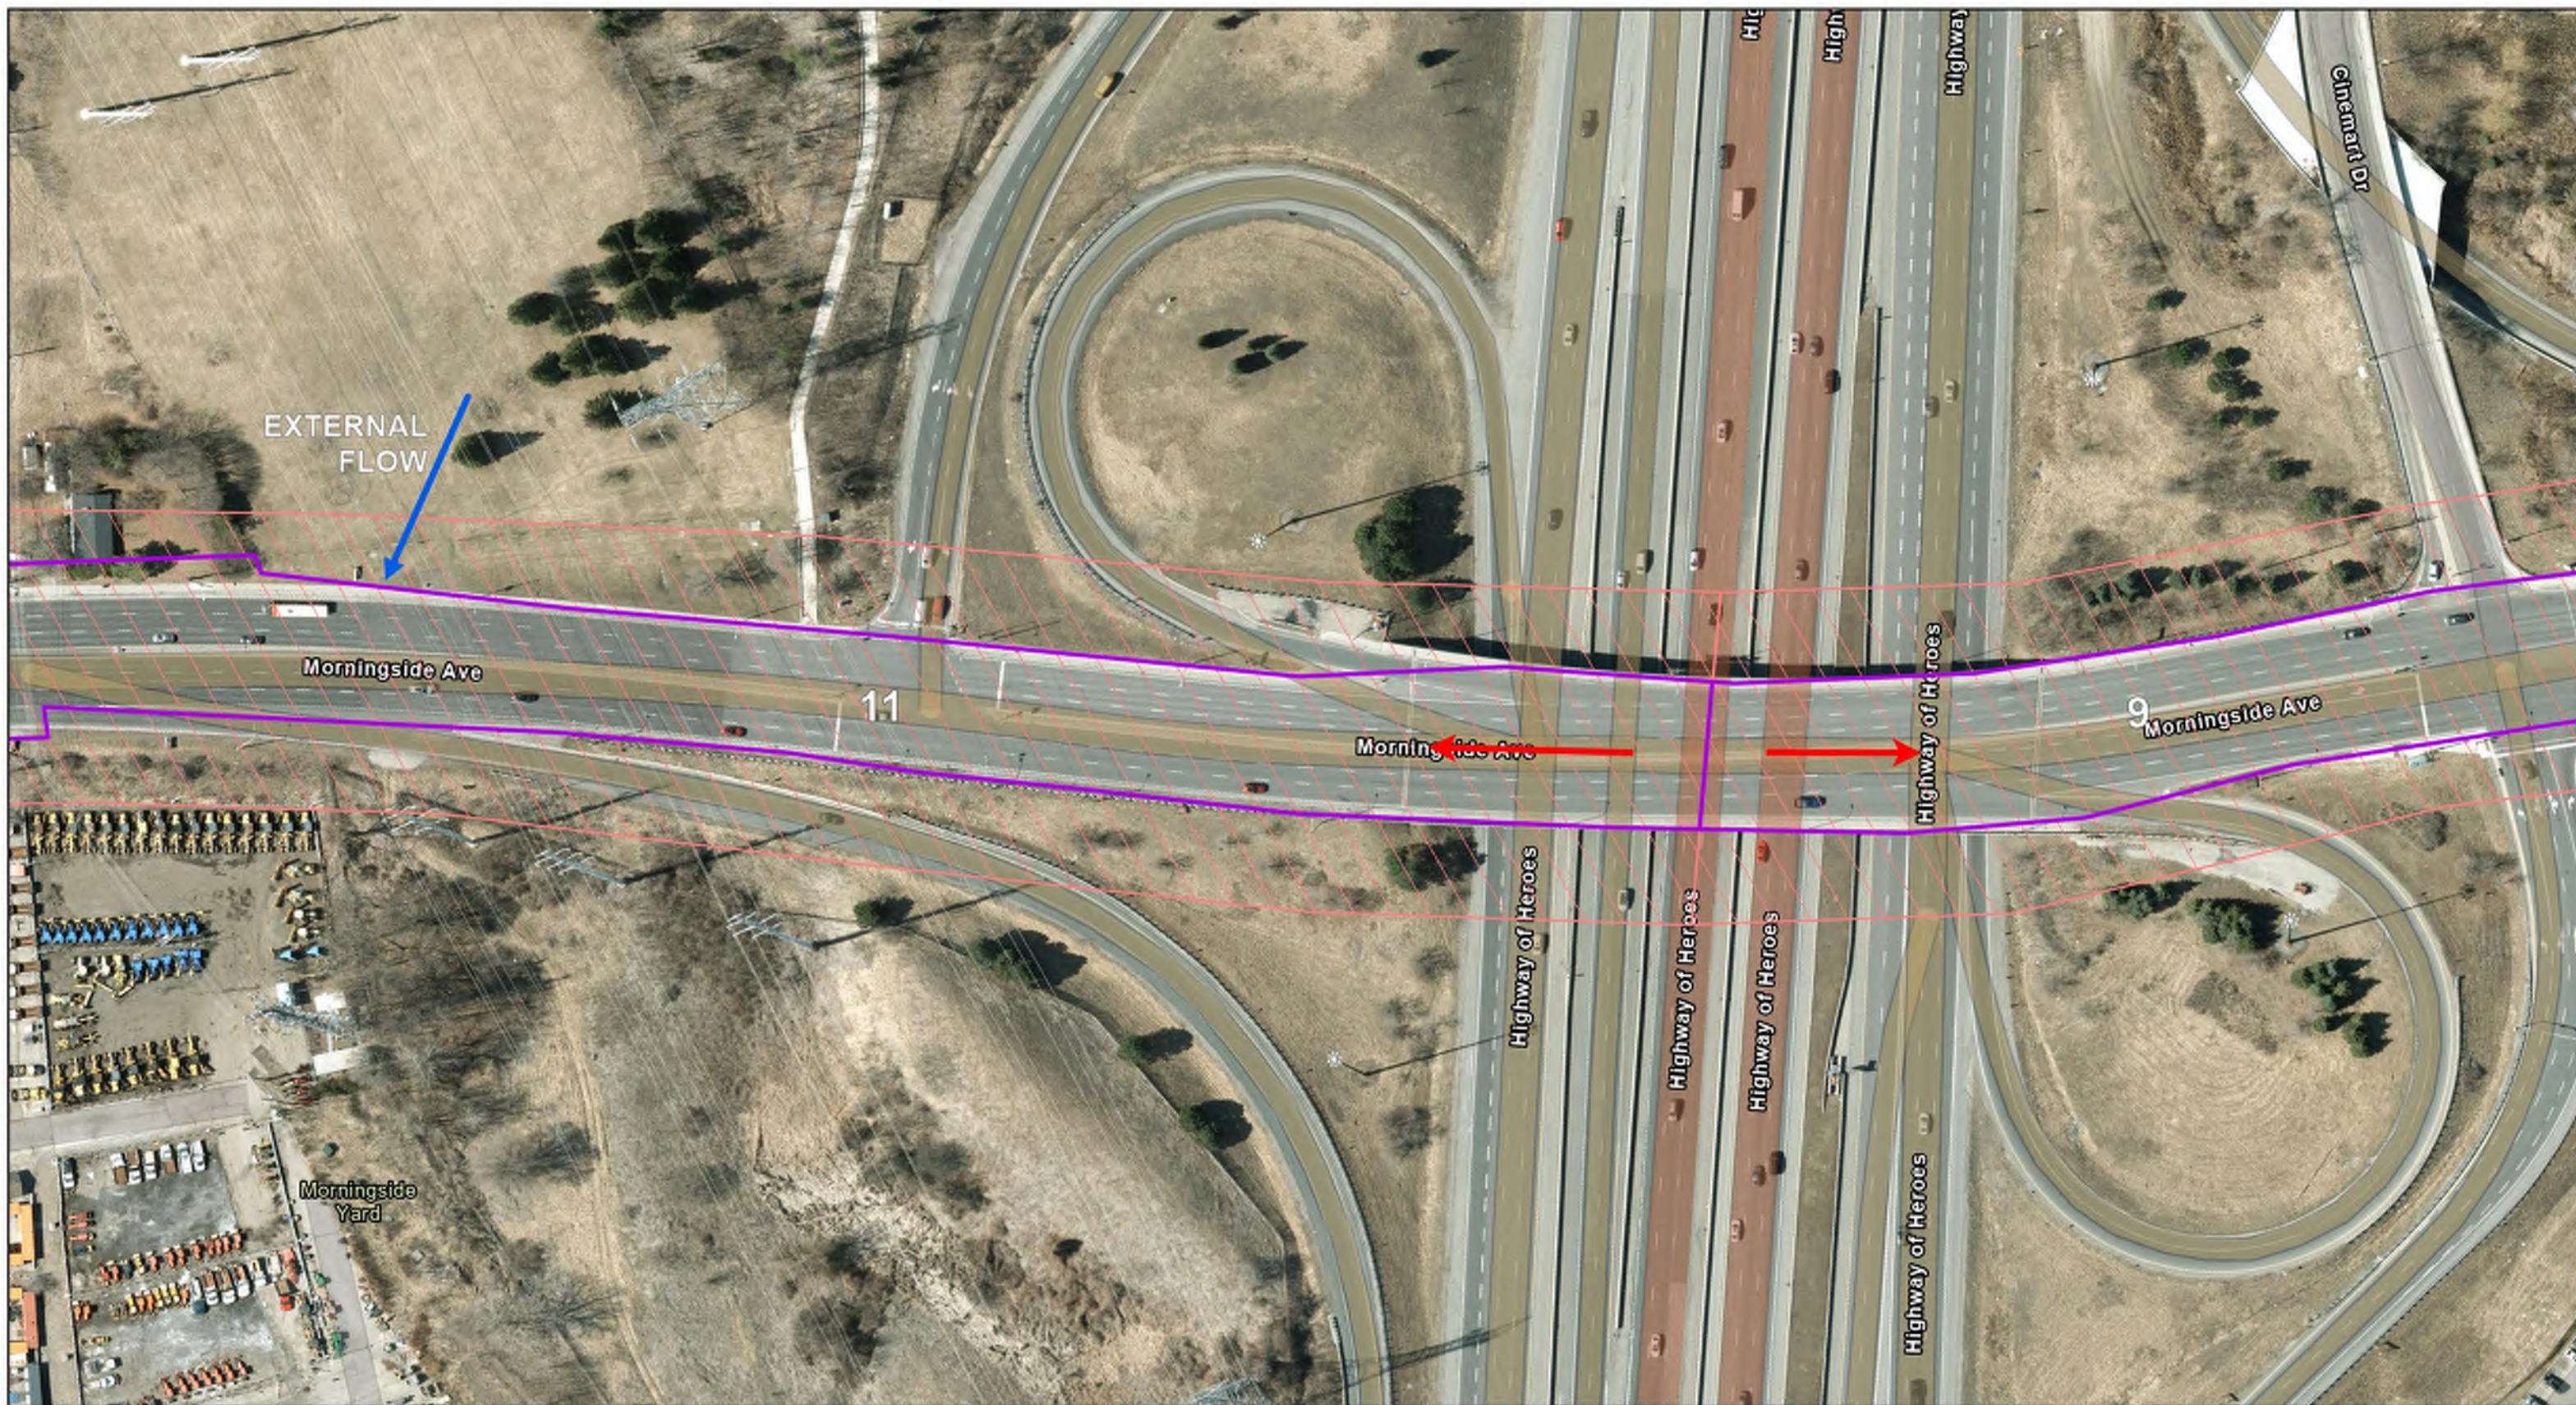

#### LEGEND

- |                                  |                         |
|----------------------------------|-------------------------|
| EXISTING BRIDGE CROSSINGS        | EXISTING CATCHMENT AREA |
| EXISTING STORM SYSTEM OUTLET     | RED SEGMENTS            |
| EXTERNAL FLOW LOCATIONS          | YELLOW SEGMENTS         |
| EXISTING OVERLAND FLOW DIRECTION | GREEN SEGMENTS          |




#### EELRT - DRAINAGE MOSAIC



Project No. 10326954  
 Revision No. -  
 Date Oct 10, 2023

Page Number: 23



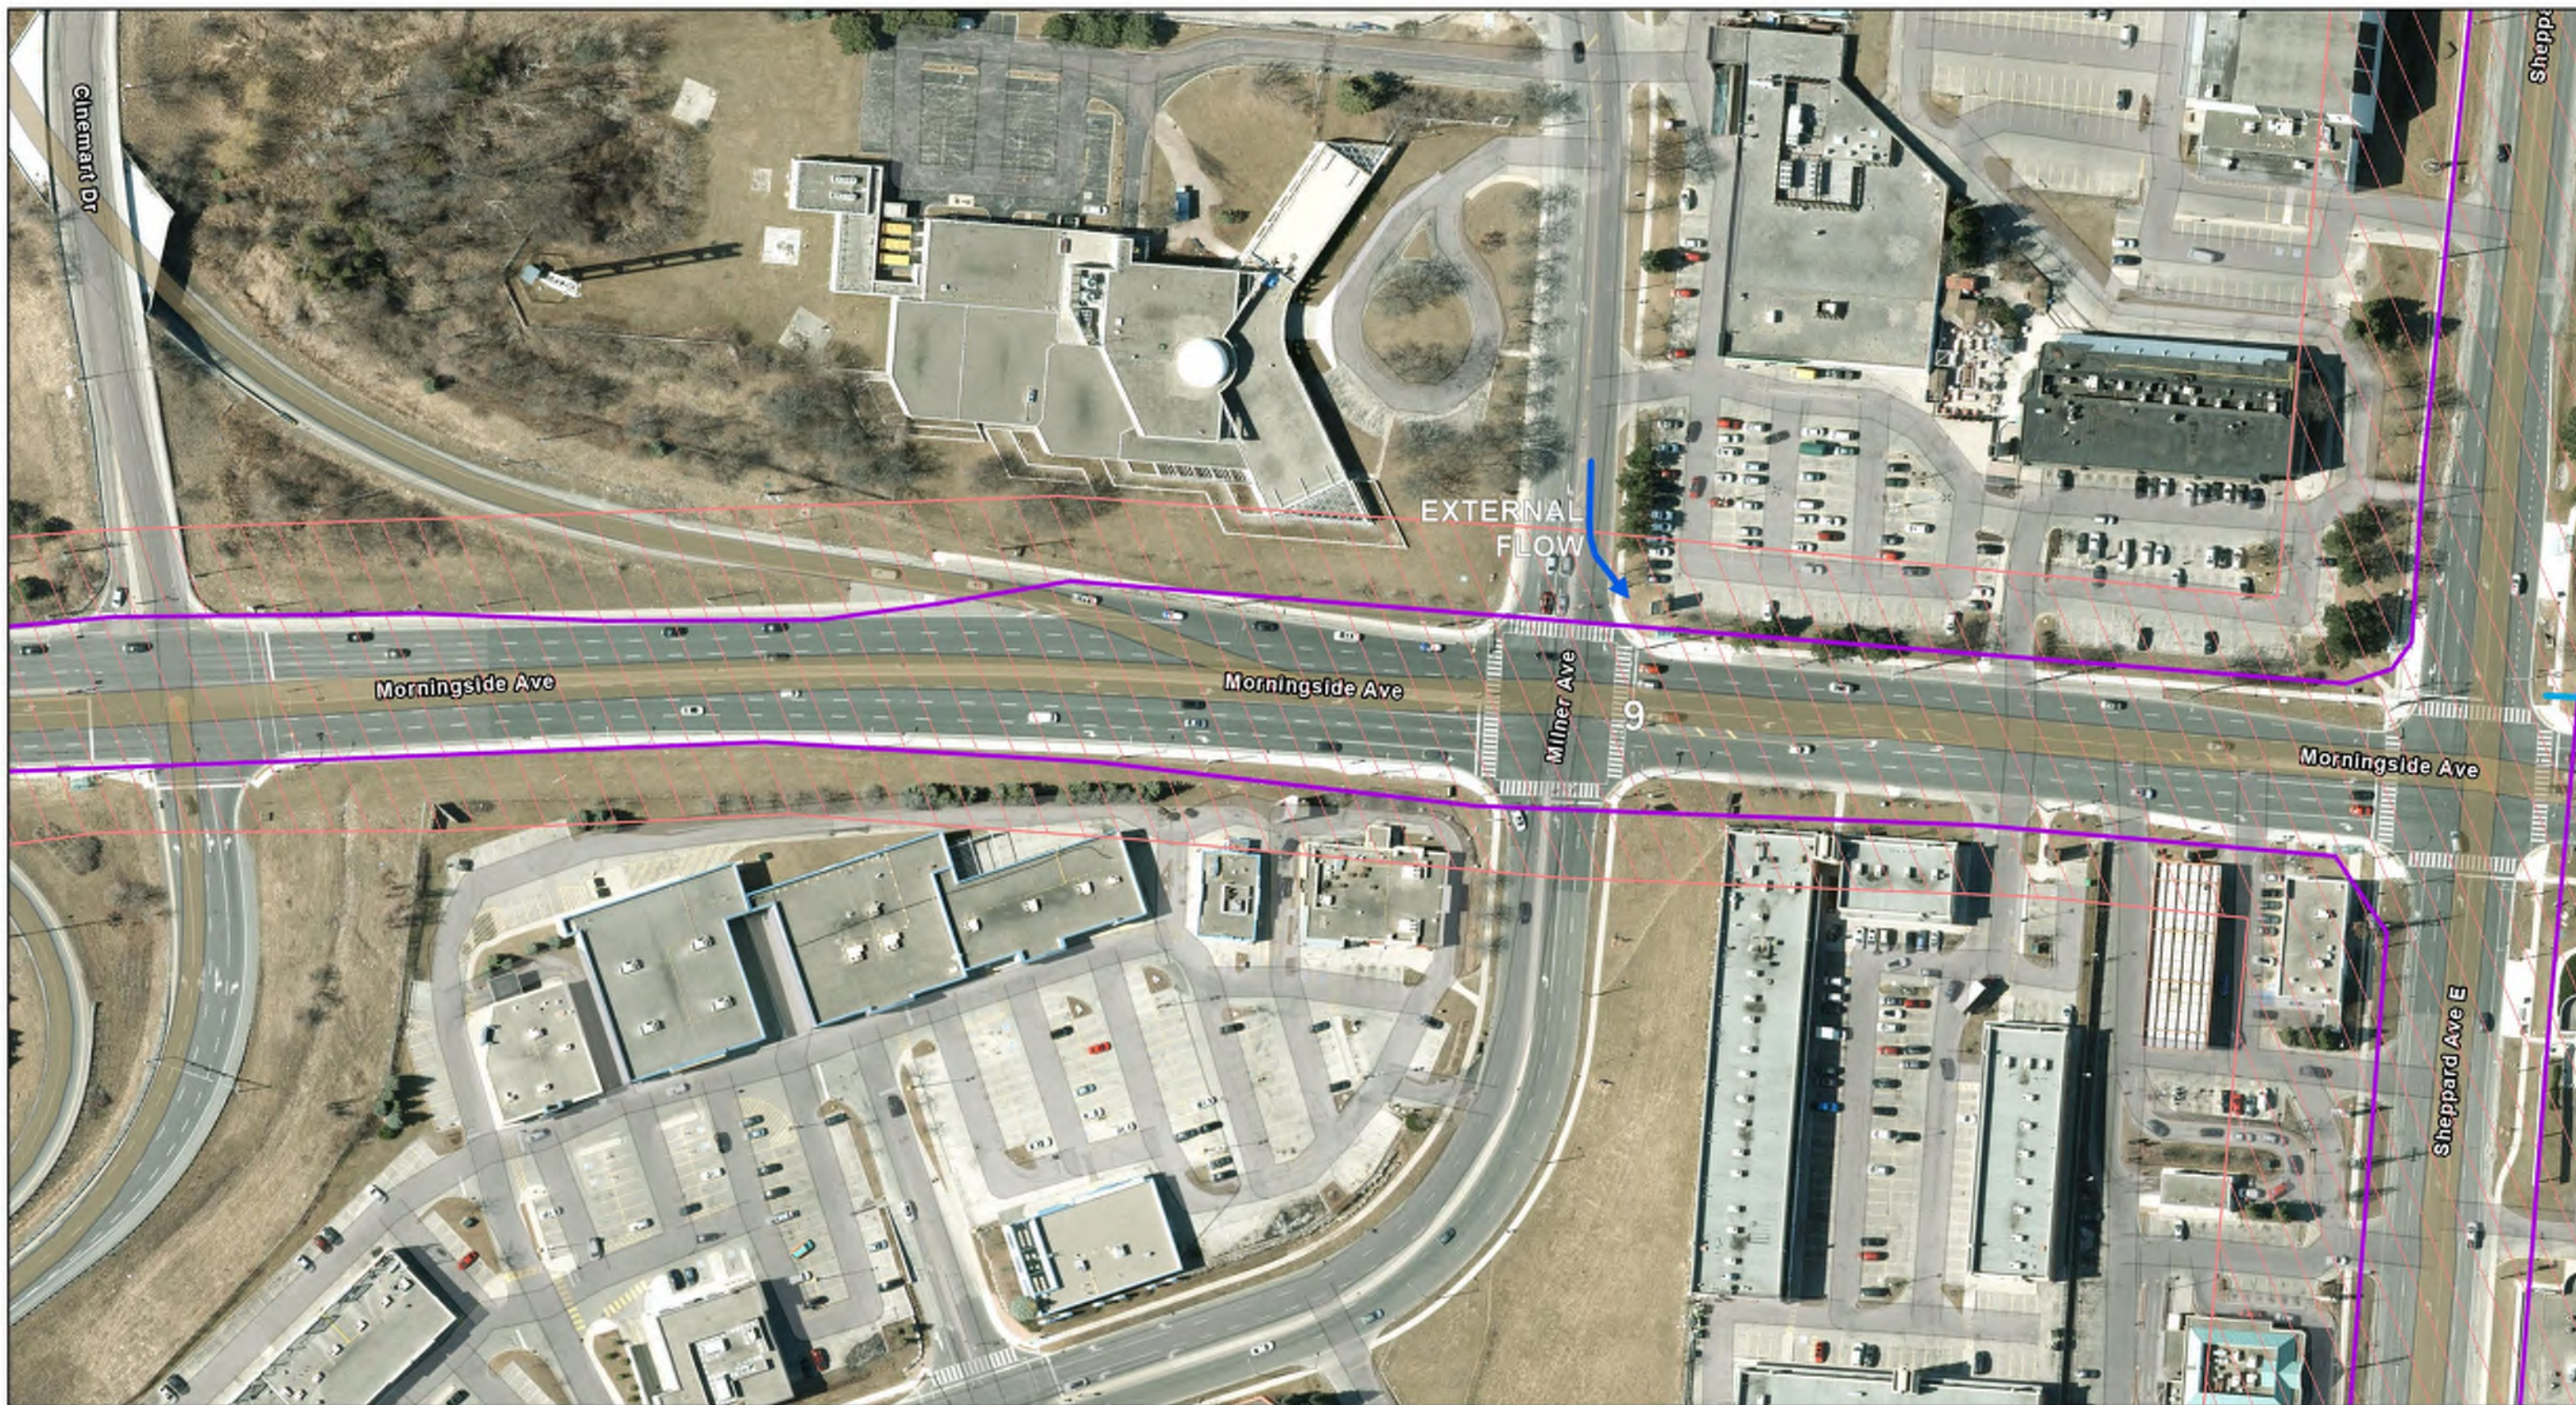

#### LEGEND

- |                                  |                         |
|----------------------------------|-------------------------|
| EXISTING BRIDGE CROSSINGS        | EXISTING CATCHMENT AREA |
| EXISTING STORM SYSTEM OUTLET     | RED SEGMENTS            |
| EXTERNAL FLOW LOCATIONS          | YELLOW SEGMENTS         |
| EXISTING OVERLAND FLOW DIRECTION | GREEN SEGMENTS          |



TORONTO

HDR

#### EELRT - DRAINAGE MOSAIC



Project No. 10326954

Revision No. -

Date Oct 10, 2023

Page Number: 24









### LEGEND

-  EXISTING BRIDGE CROSSINGS       EXISTING CATCHMENT AREA  
 EXISTING STORM SYSTEM OUTLET       RED SEGMENTS  
 EXTERNAL FLOW LOCATIONS       YELLOW SEGMENTS  
 EXISTING OVERLAND FLOW DIRECTION       GREEN SEGMENTS




## EELRT - DRAINAGE MOSAIC



Project No. 10326954  
Revision No. -  
Date Oct 10, 2023

Page Number: 26



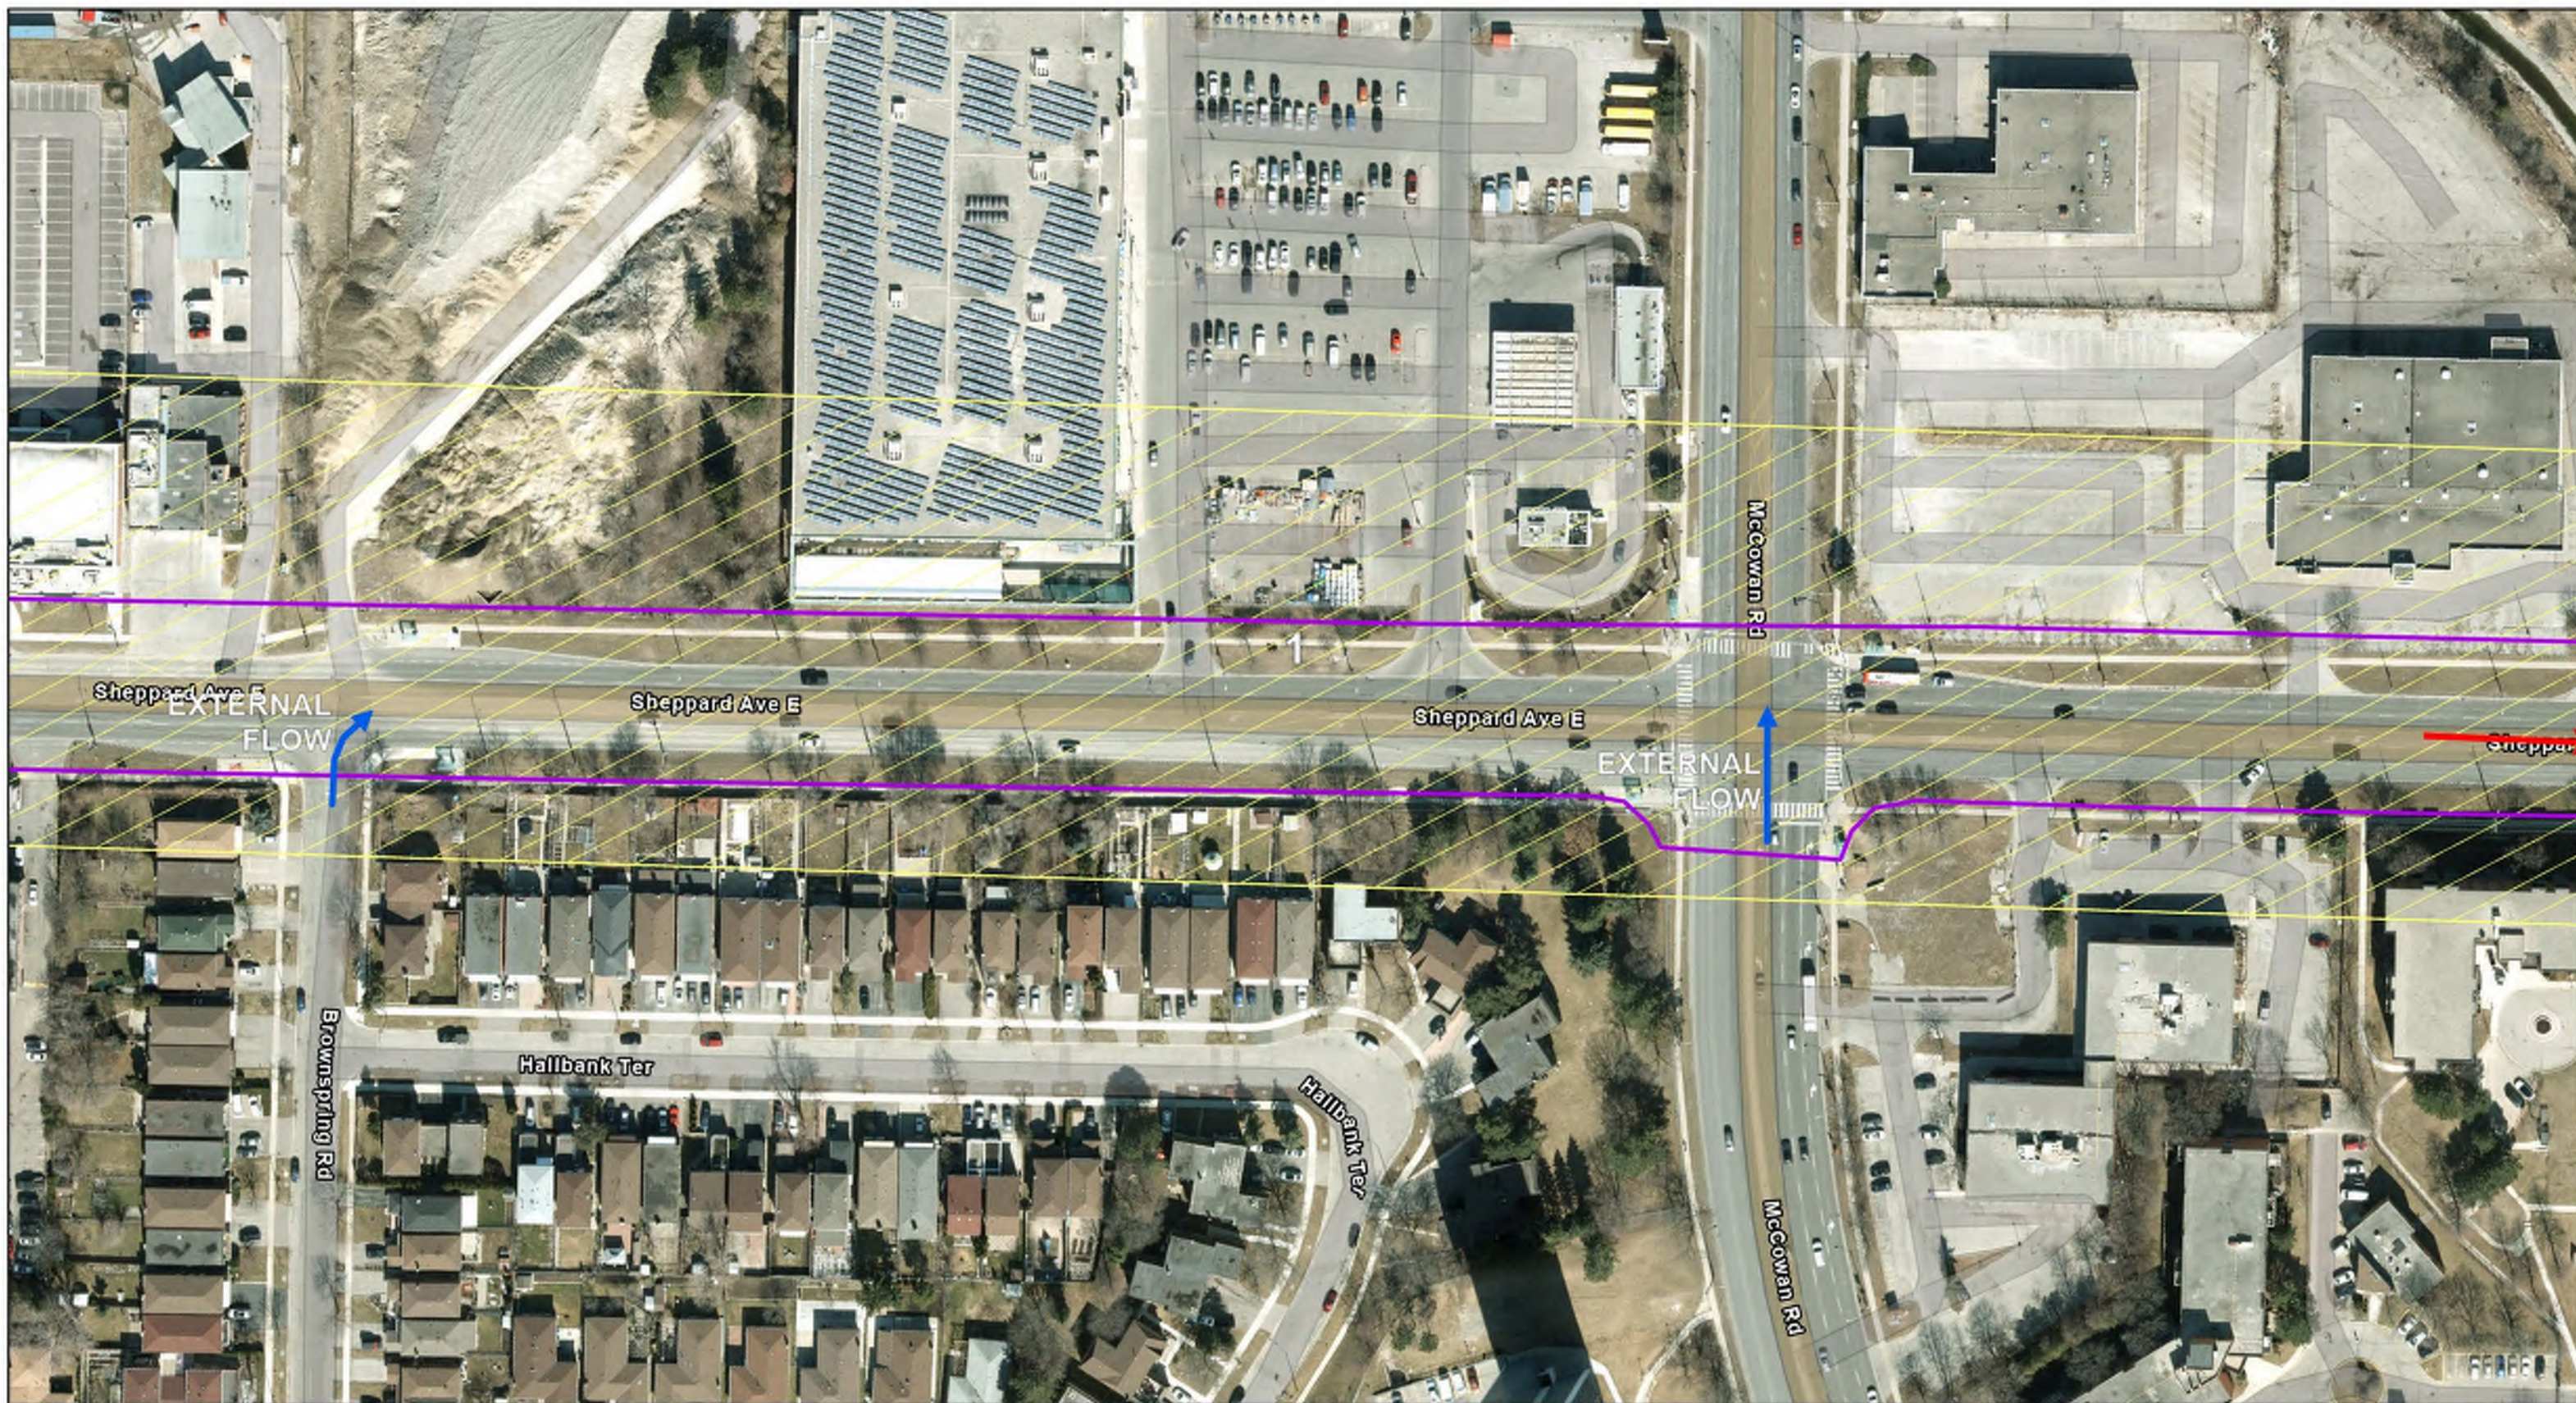

#### LEGEND

- |                                  |                         |
|----------------------------------|-------------------------|
| EXISTING BRIDGE CROSSINGS        | EXISTING CATCHMENT AREA |
| EXISTING STORM SYSTEM OUTLET     | RED SEGMENTS            |
| EXTERNAL FLOW LOCATIONS          | YELLOW SEGMENTS         |
| EXISTING OVERLAND FLOW DIRECTION | GREEN SEGMENTS          |



TORONTO


#### EELRT - DRAINAGE MOSAIC



Project No. 10326954  
Revision No. -  
Date Oct 10, 2023

Page Number: 27



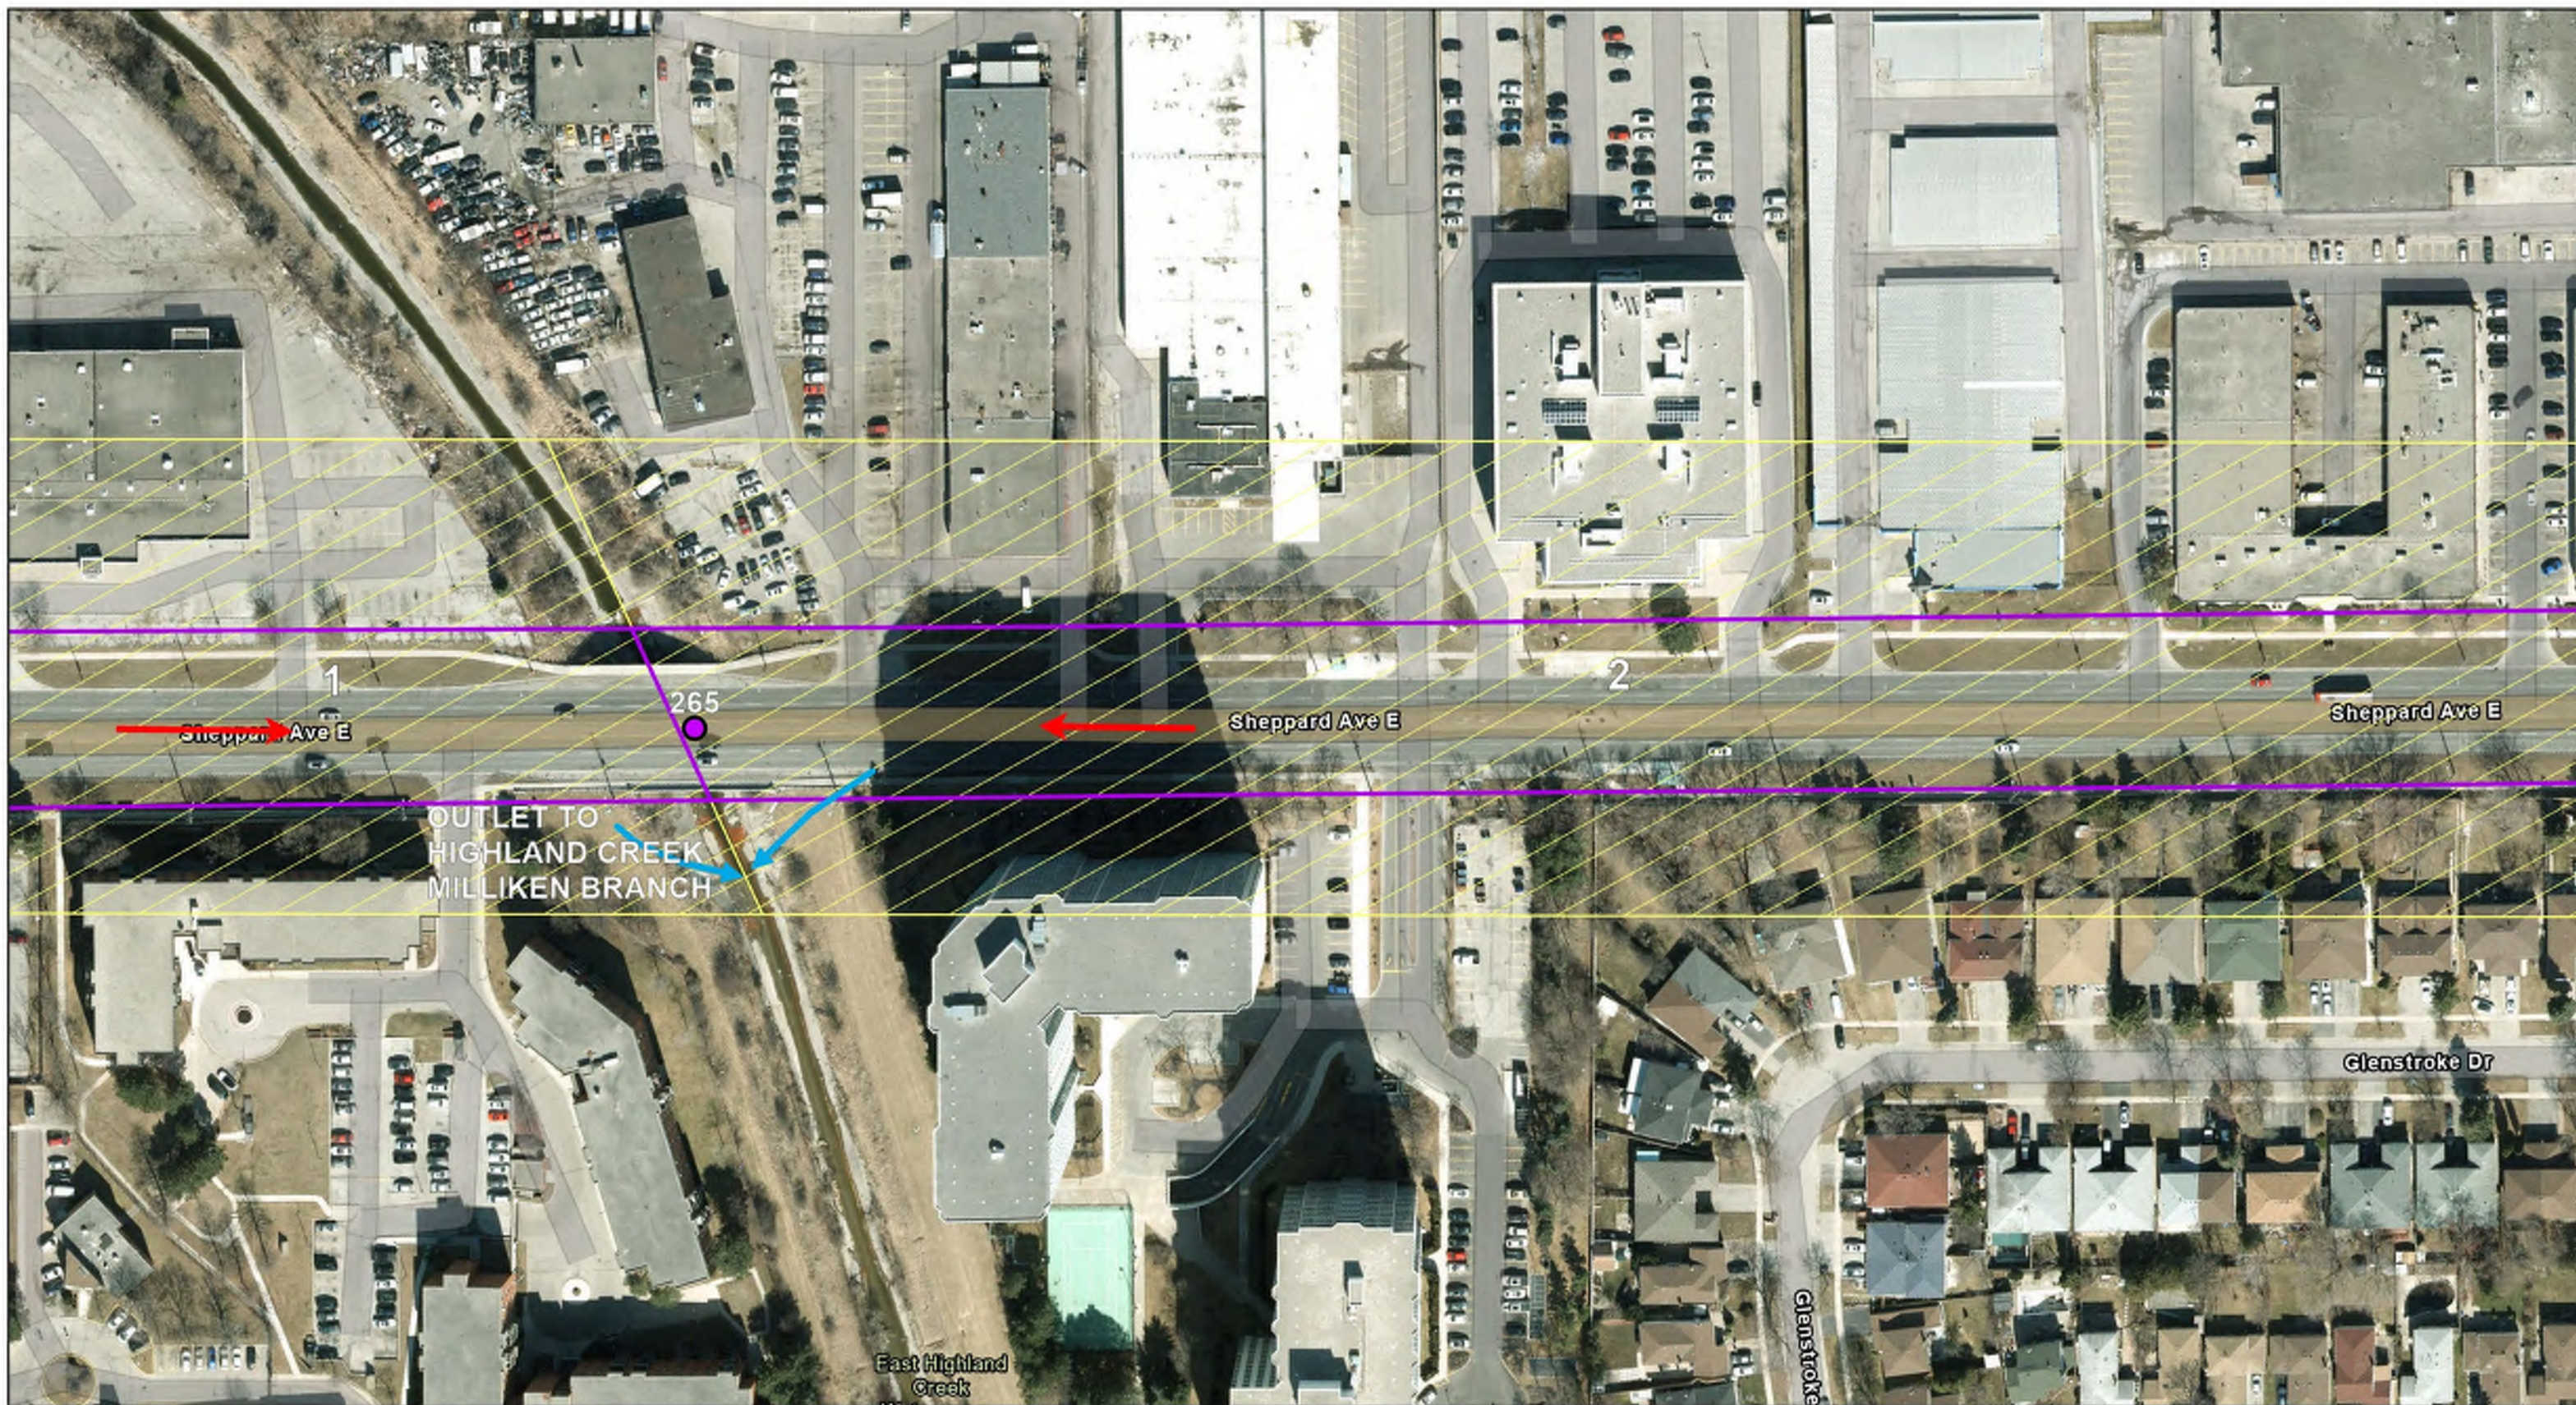

#### LEGEND

- |                                  |                         |
|----------------------------------|-------------------------|
| EXISTING BRIDGE CROSSINGS        | EXISTING CATCHMENT AREA |
| EXISTING STORM SYSTEM OUTLET     | RED SEGMENTS            |
| EXTERNAL FLOW LOCATIONS          | YELLOW SEGMENTS         |
| EXISTING OVERLAND FLOW DIRECTION | GREEN SEGMENTS          |



#### EELRT - DRAINAGE MOSAIC




Project No. 10326954  
Revision No. -  
Date Oct 10, 2023

Page Number: 28







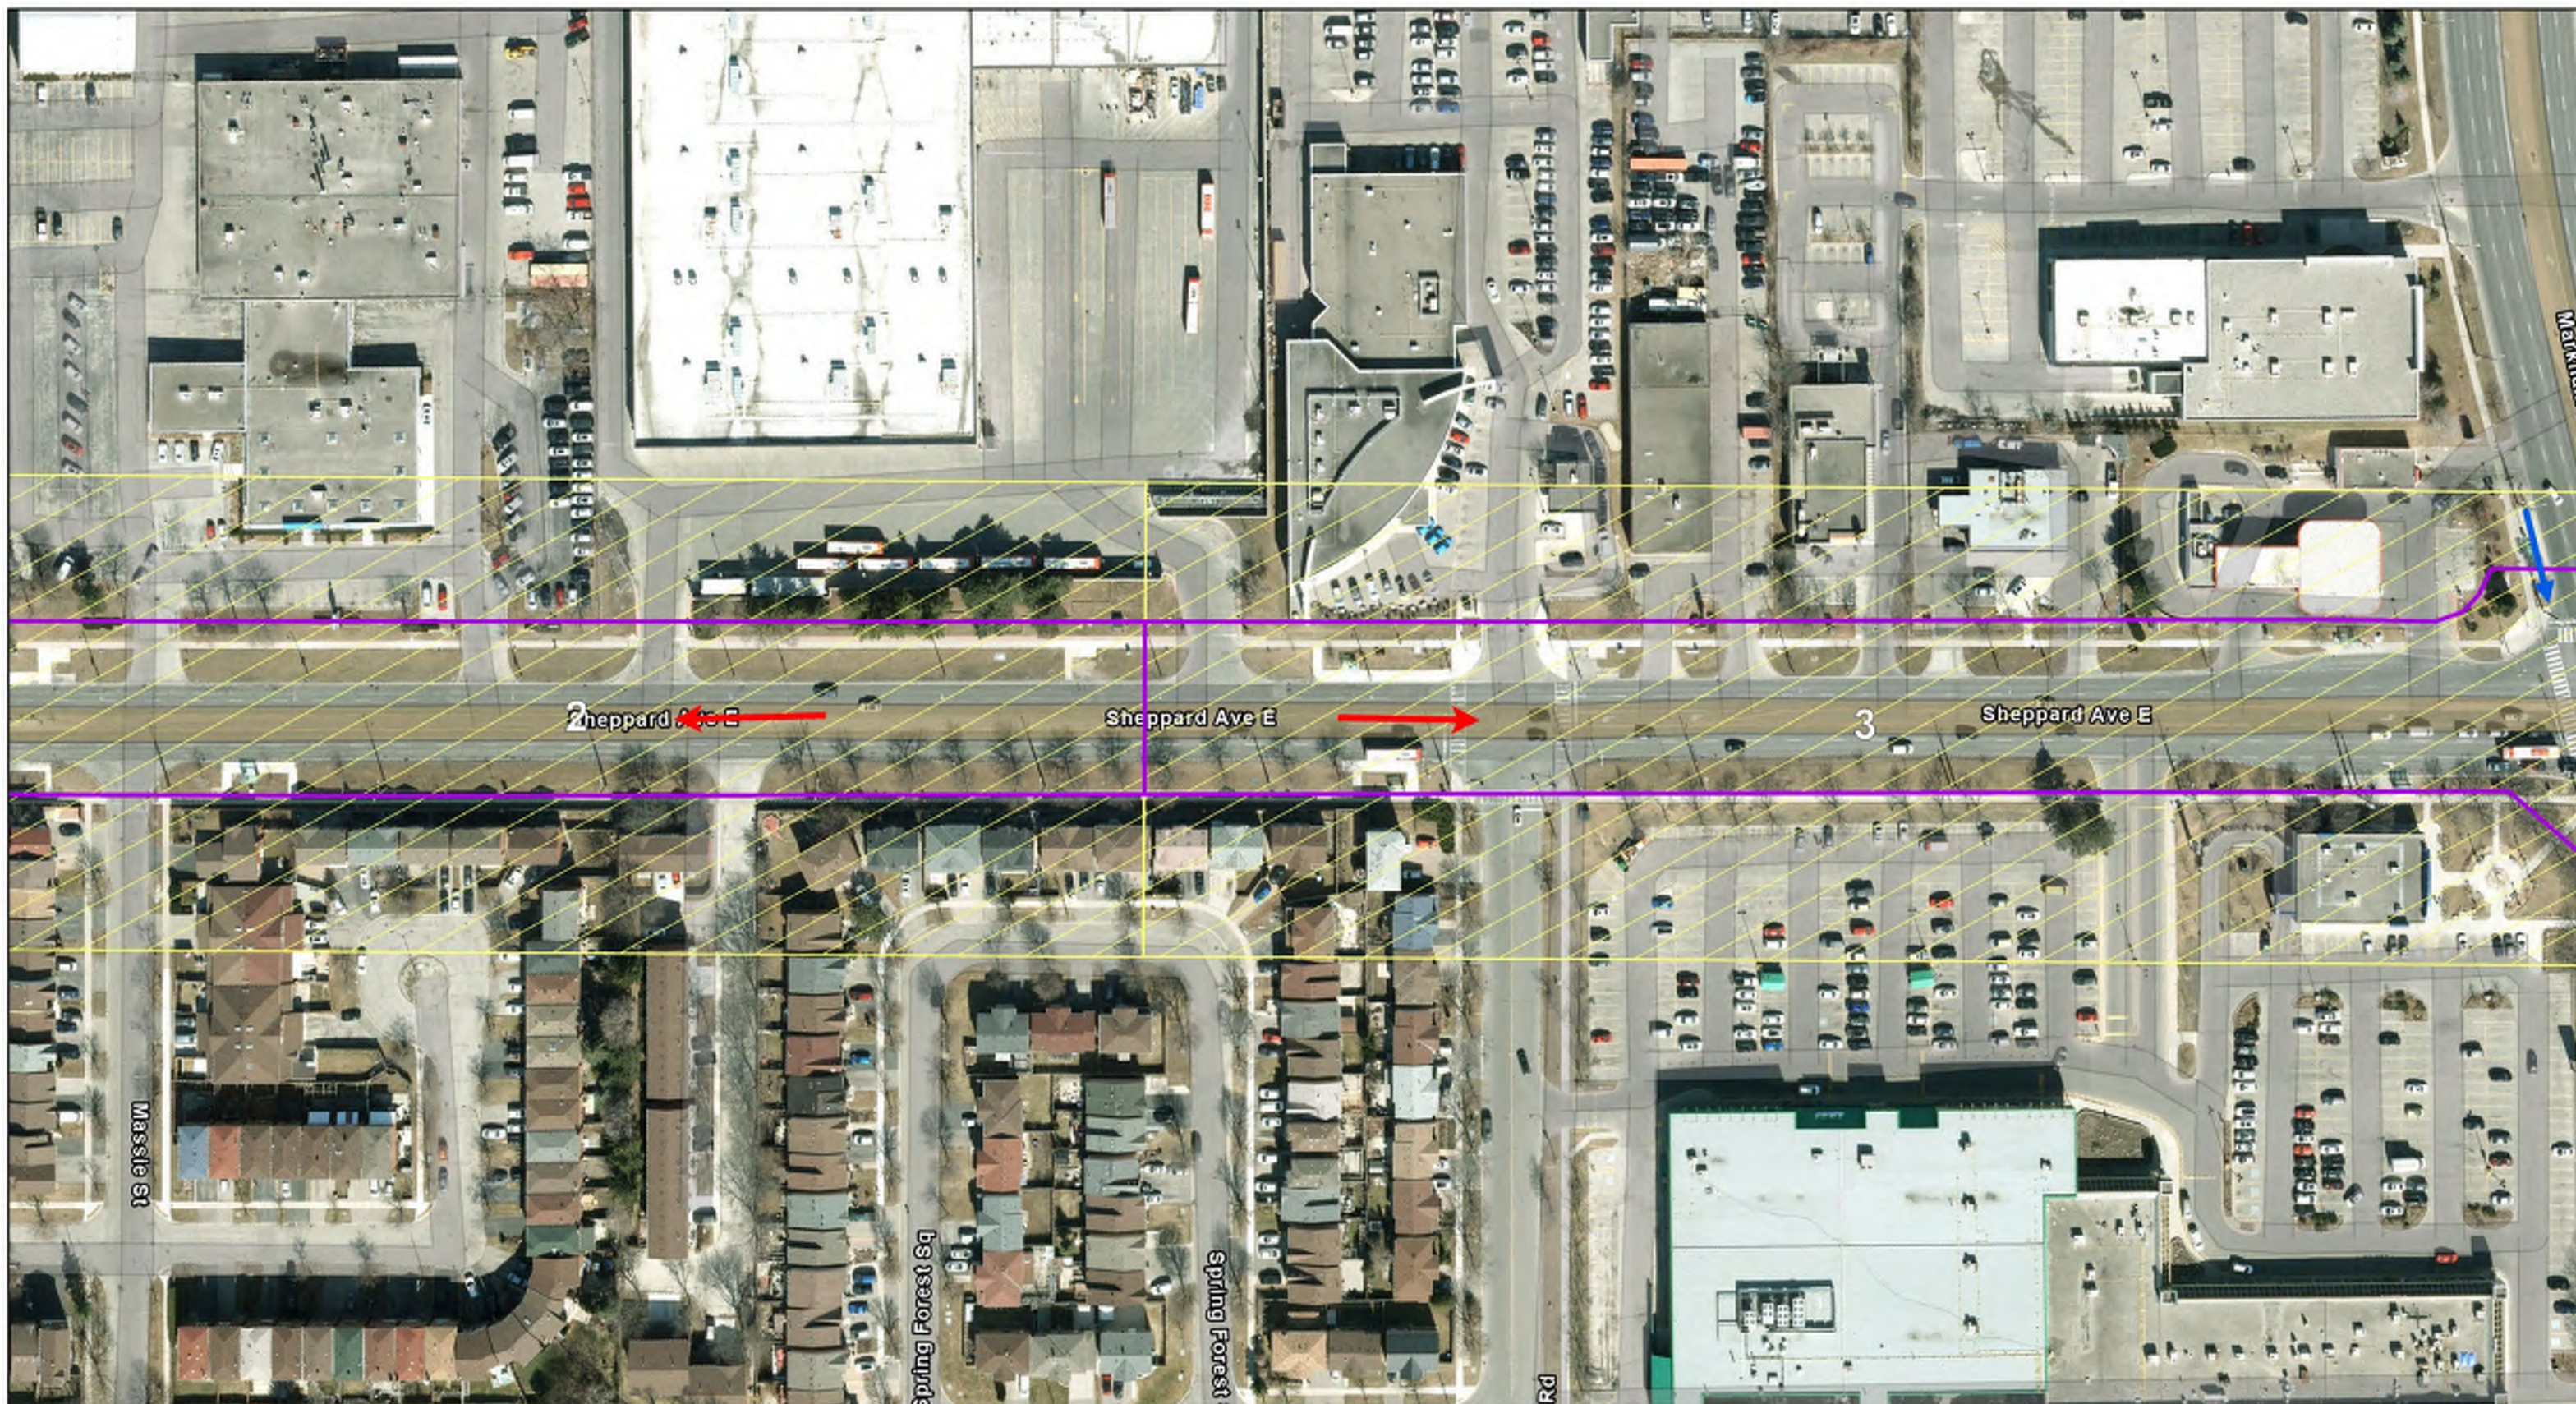

#### LEGEND

- EXISTING BRIDGE CROSSINGS
- EXISTING STORM SYSTEM OUTLET
- EXTERNAL FLOW LOCATIONS
- EXISTING OVERLAND FLOW DIRECTION
- EXISTING CATCHMENT AREA
- RED SEGMENTS
- YELLOW SEGMENTS
- GREEN SEGMENTS



#### EELRT - DRAINAGE MOSAIC




Project No. 10326954  
Revision No. -  
Date Oct 10, 2023

Page Number: 30







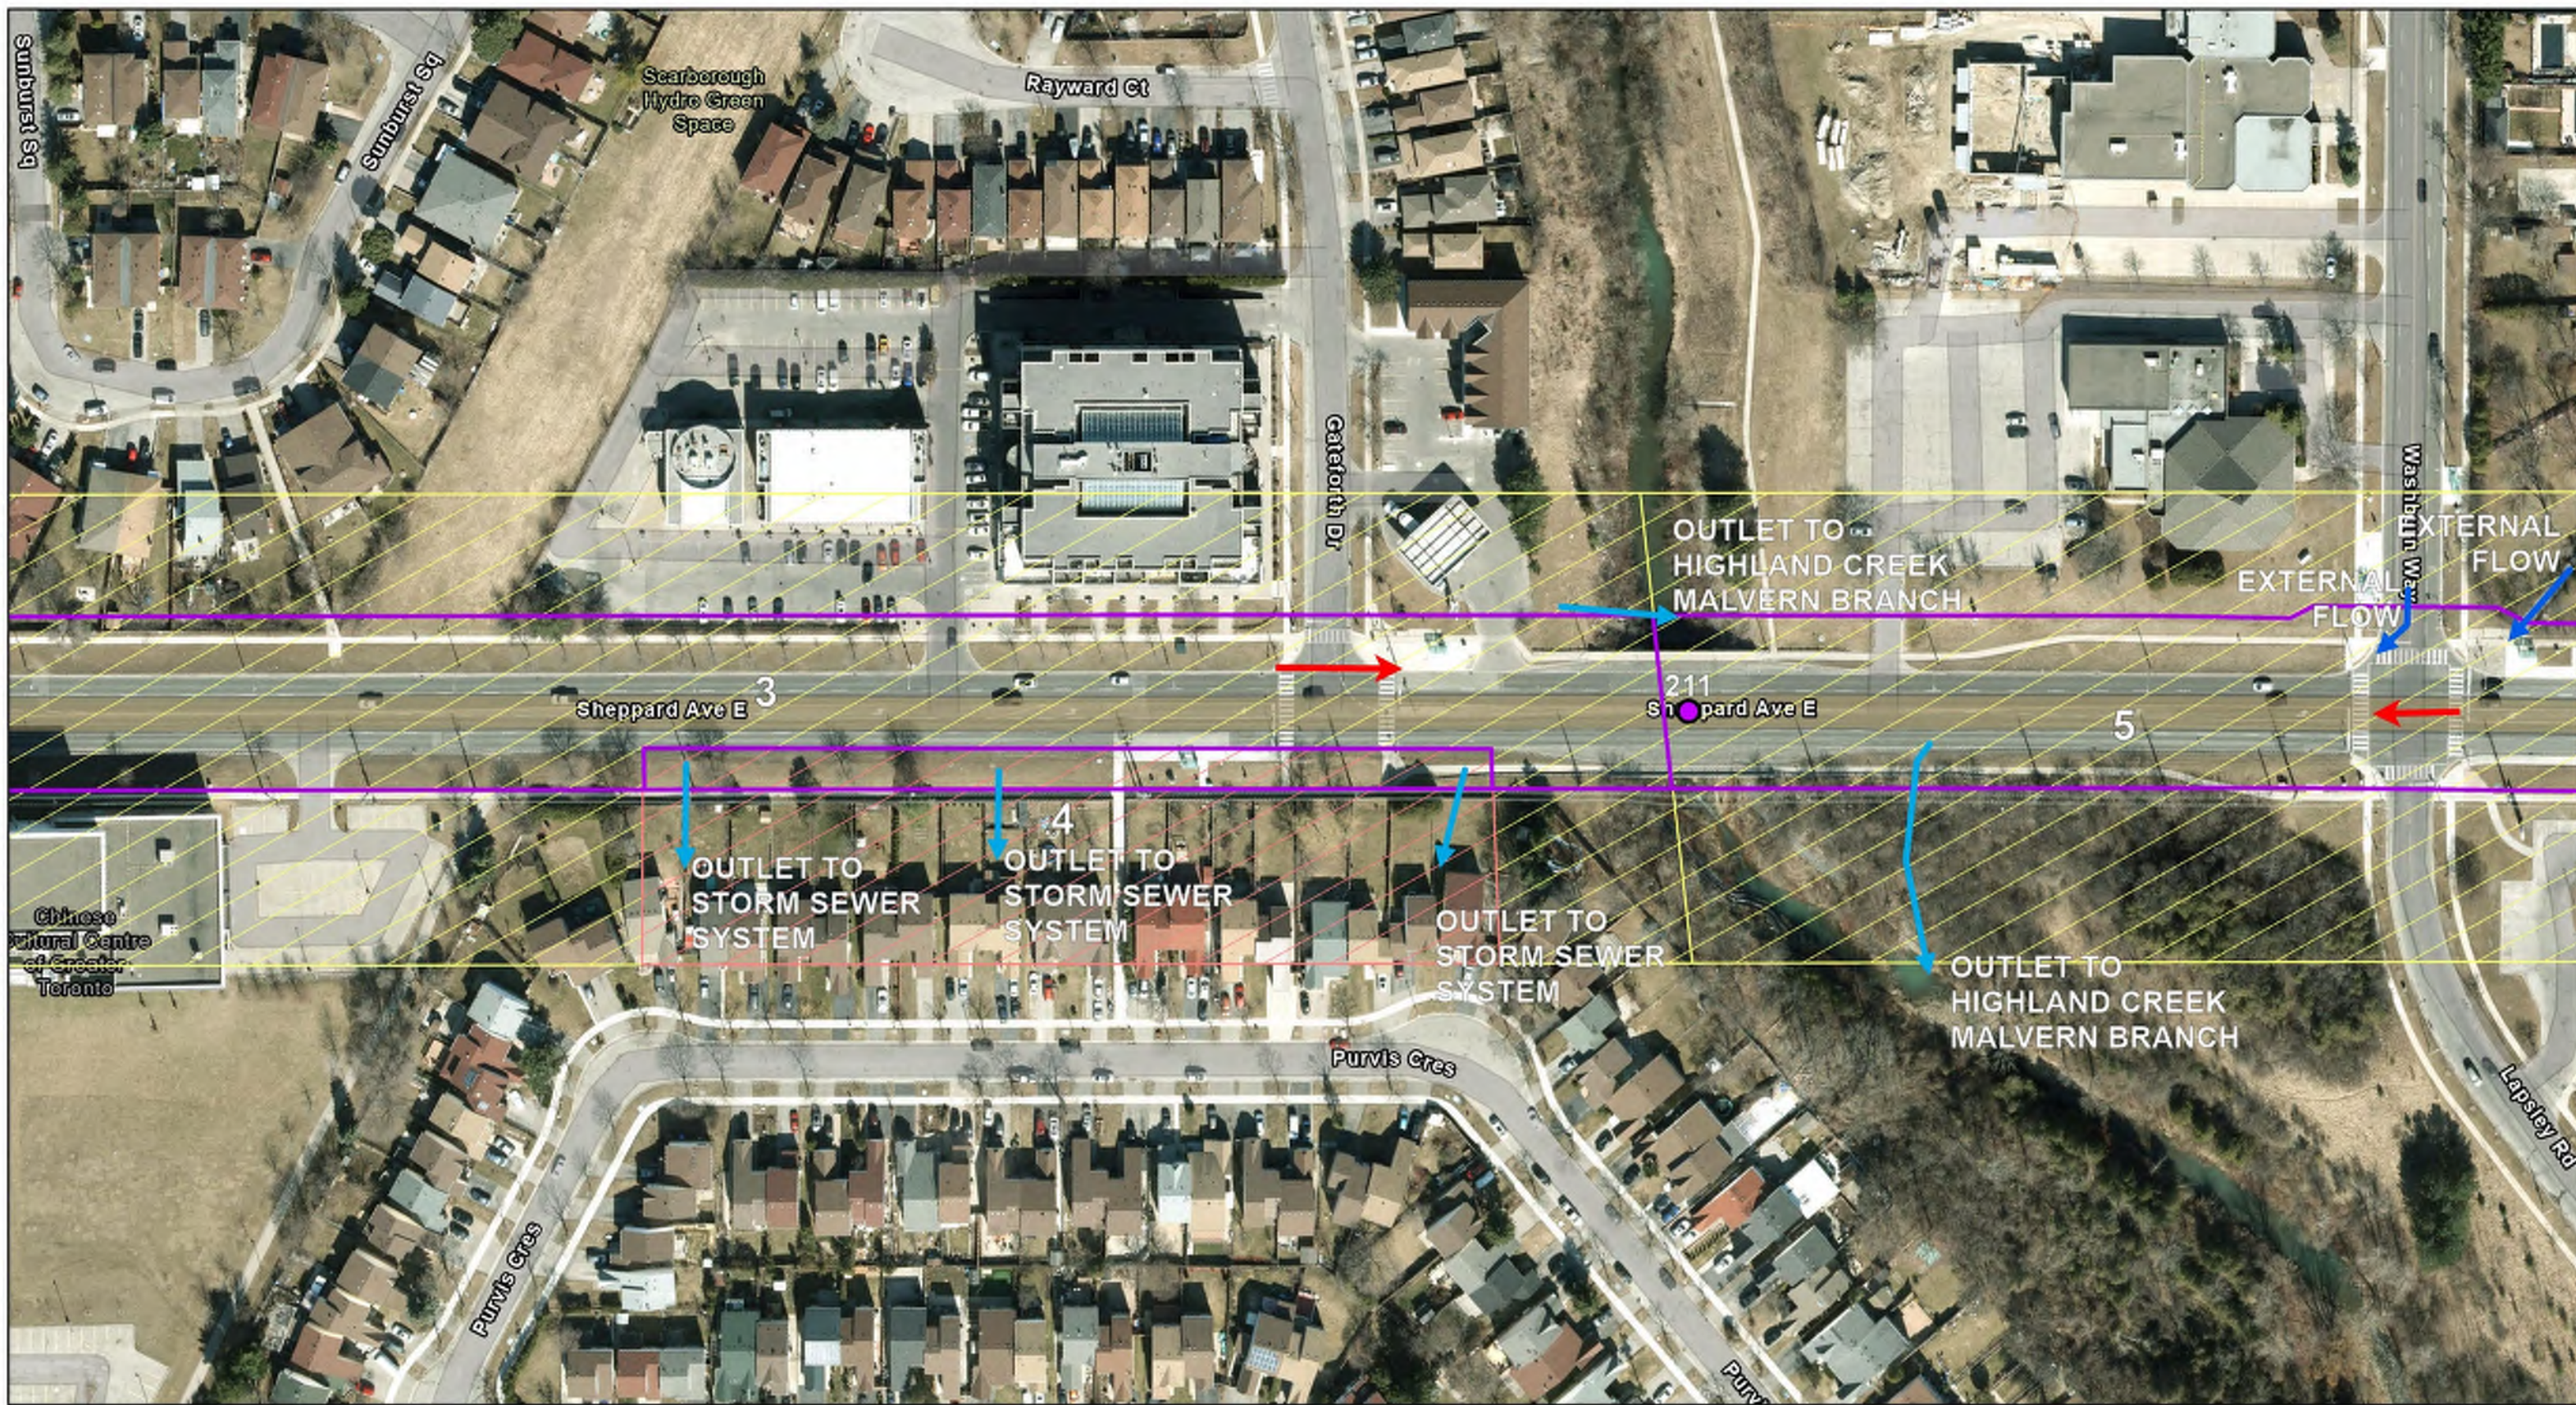

#### LEGEND

- |                                  |                         |
|----------------------------------|-------------------------|
| EXISTING BRIDGE CROSSINGS        | EXISTING CATCHMENT AREA |
| EXISTING STORM SYSTEM OUTLET     | RED SEGMENTS            |
| EXTERNAL FLOW LOCATIONS          | YELLOW SEGMENTS         |
| EXISTING OVERLAND FLOW DIRECTION | GREEN SEGMENTS          |



TORONTO

#### EELRT - DRAINAGE MOSAIC



Project No. 10326954  
Revision No. -  
Date Oct 10, 2023

Page Number: 32





#### LEGEND

- |                                  |                         |
|----------------------------------|-------------------------|
| EXISTING BRIDGE CROSSINGS        | EXISTING CATCHMENT AREA |
| EXISTING STORM SYSTEM OUTLET     | RED SEGMENTS            |
| EXTERNAL FLOW LOCATIONS          | YELLOW SEGMENTS         |
| EXISTING OVERLAND FLOW DIRECTION | GREEN SEGMENTS          |



TORONTO


#### EELRT - DRAINAGE MOSAIC



Project No. 10326954  
Revision No. -  
Date Oct 10, 2023

Page Number: 33



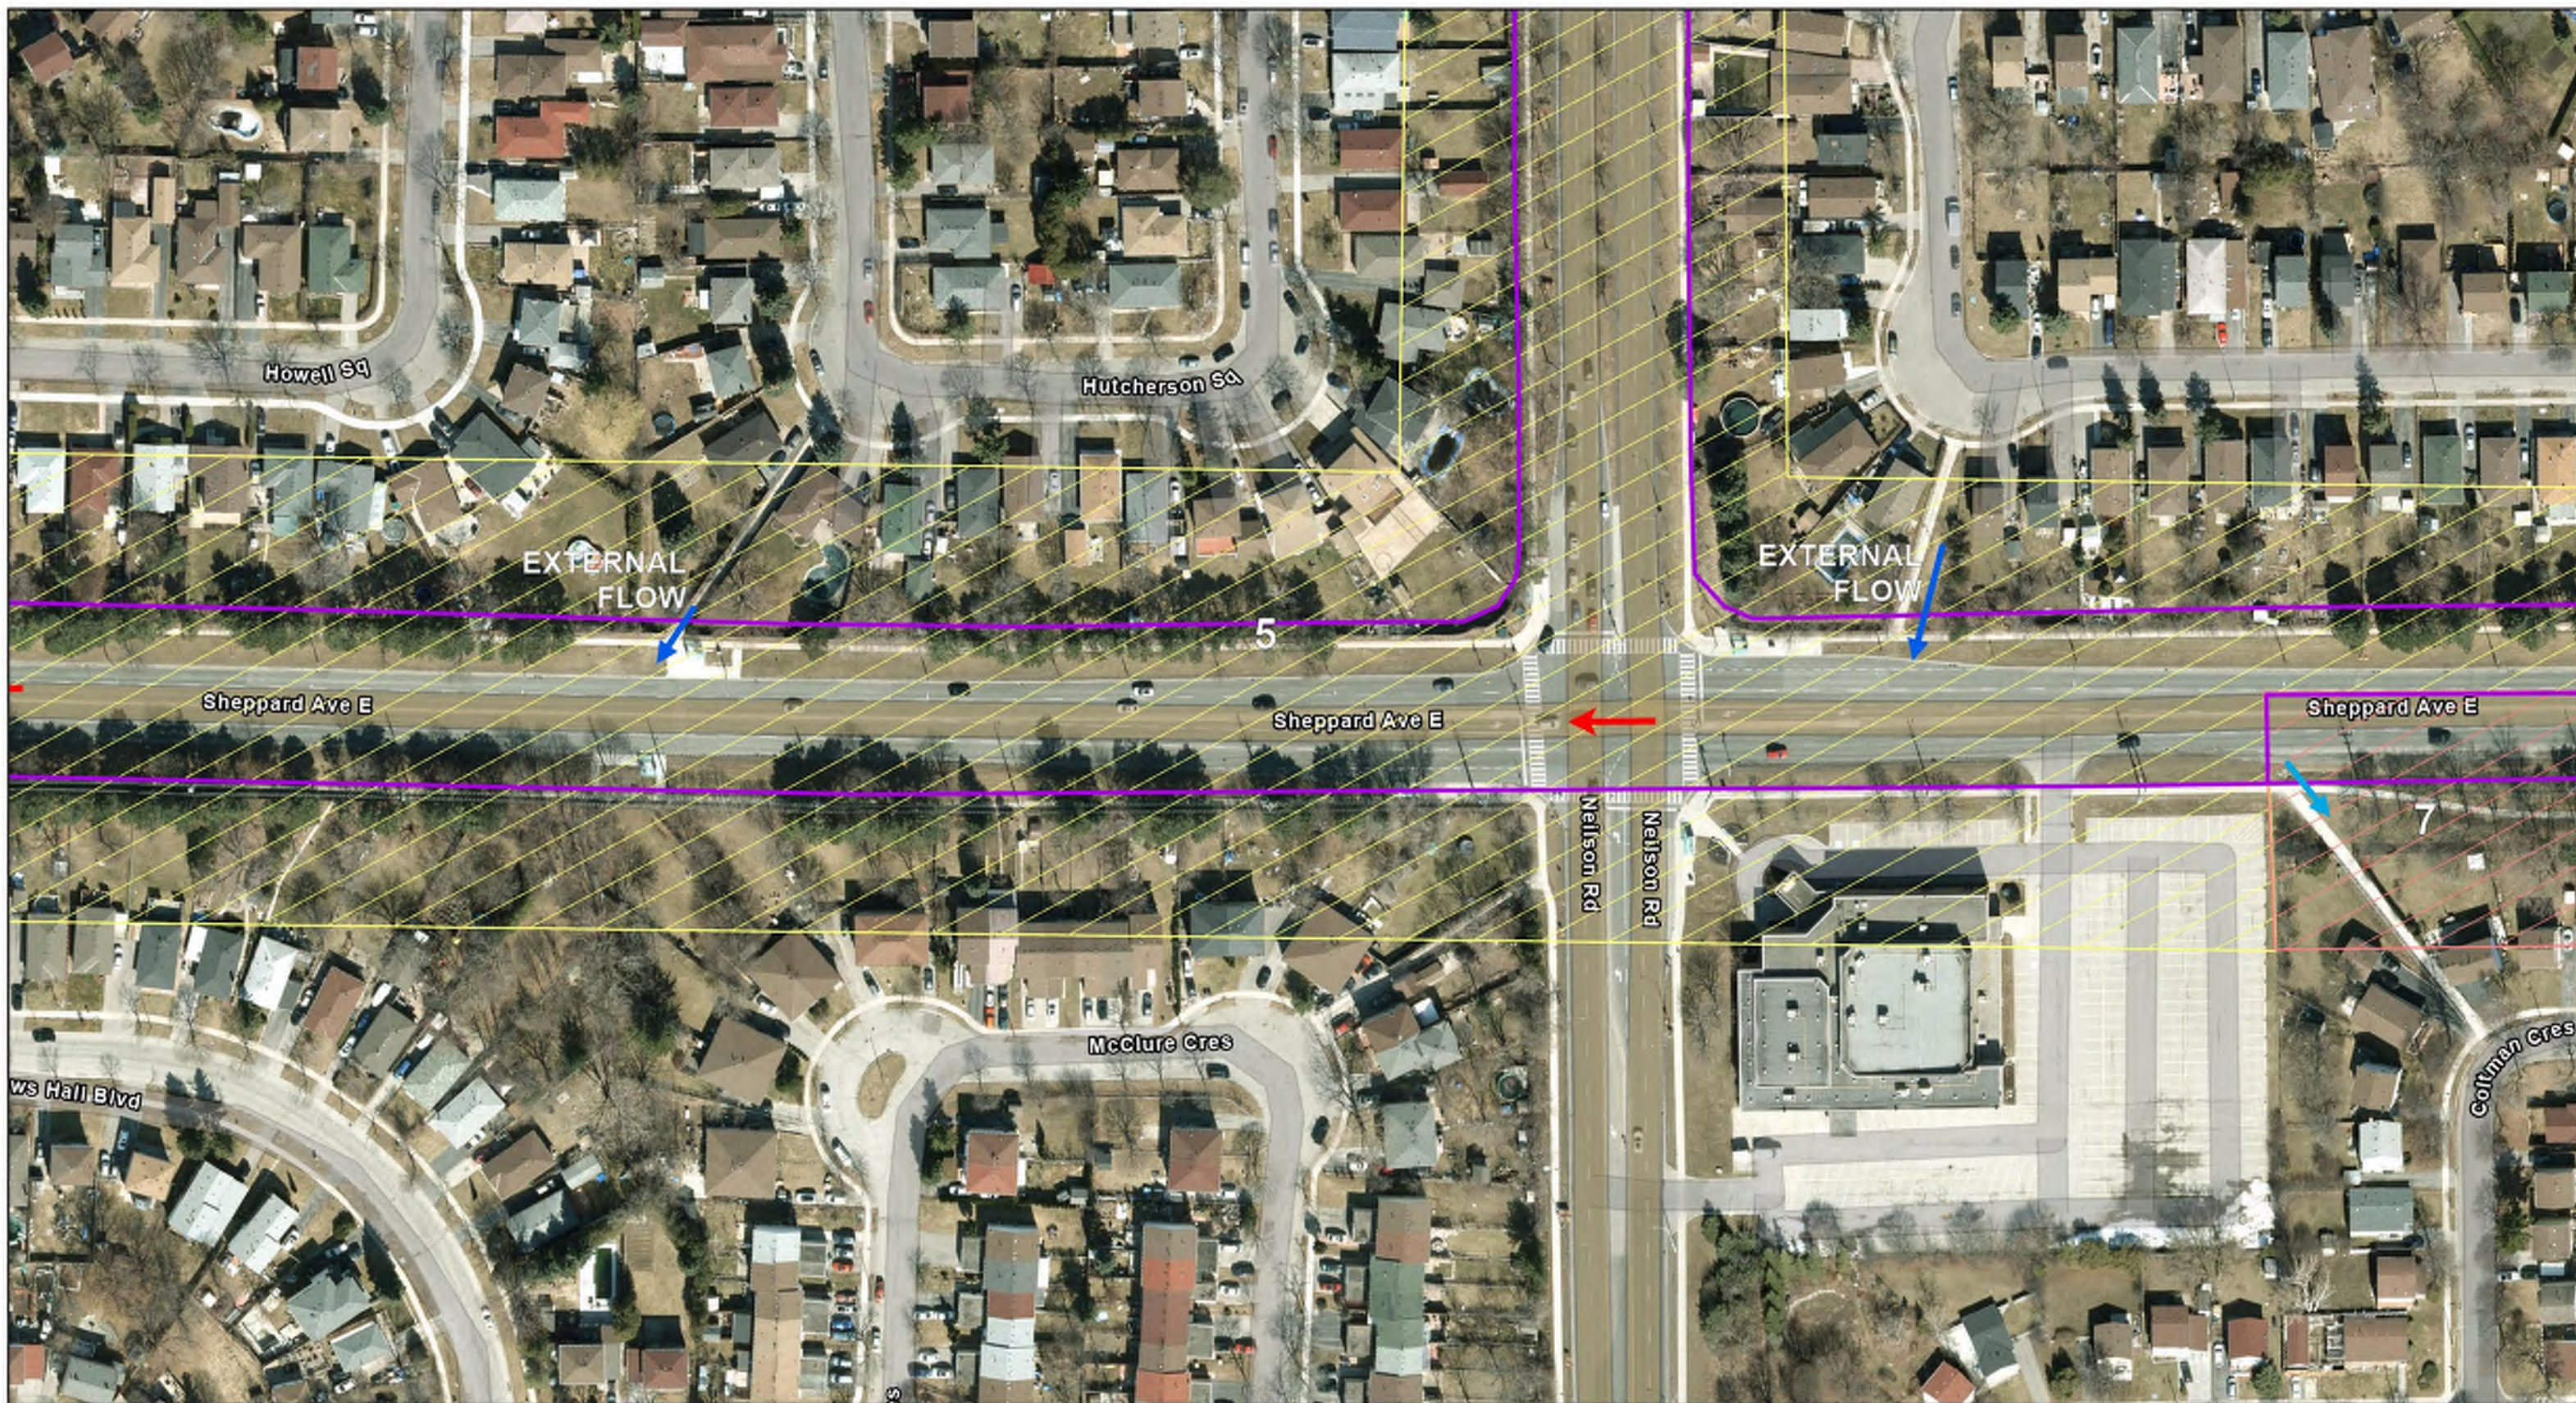

# LEGEND

- |                                  |                         |
|----------------------------------|-------------------------|
| EXISTING BRIDGE CROSSINGS        | EXISTING CATCHMENT AREA |
| EXISTING STORM SYSTEM OUTLET     | RED SEGMENTS            |
| EXTERNAL FLOW LOCATIONS          | YELLOW SEGMENTS         |
| EXISTING OVERLAND FLOW DIRECTION | GREEN SEGMENTS          |




## EELRT - DRAINAGE MOSAIC



Project No. 10326954  
Revision No. -  
Date Oct 10, 2023

Page Number: 34



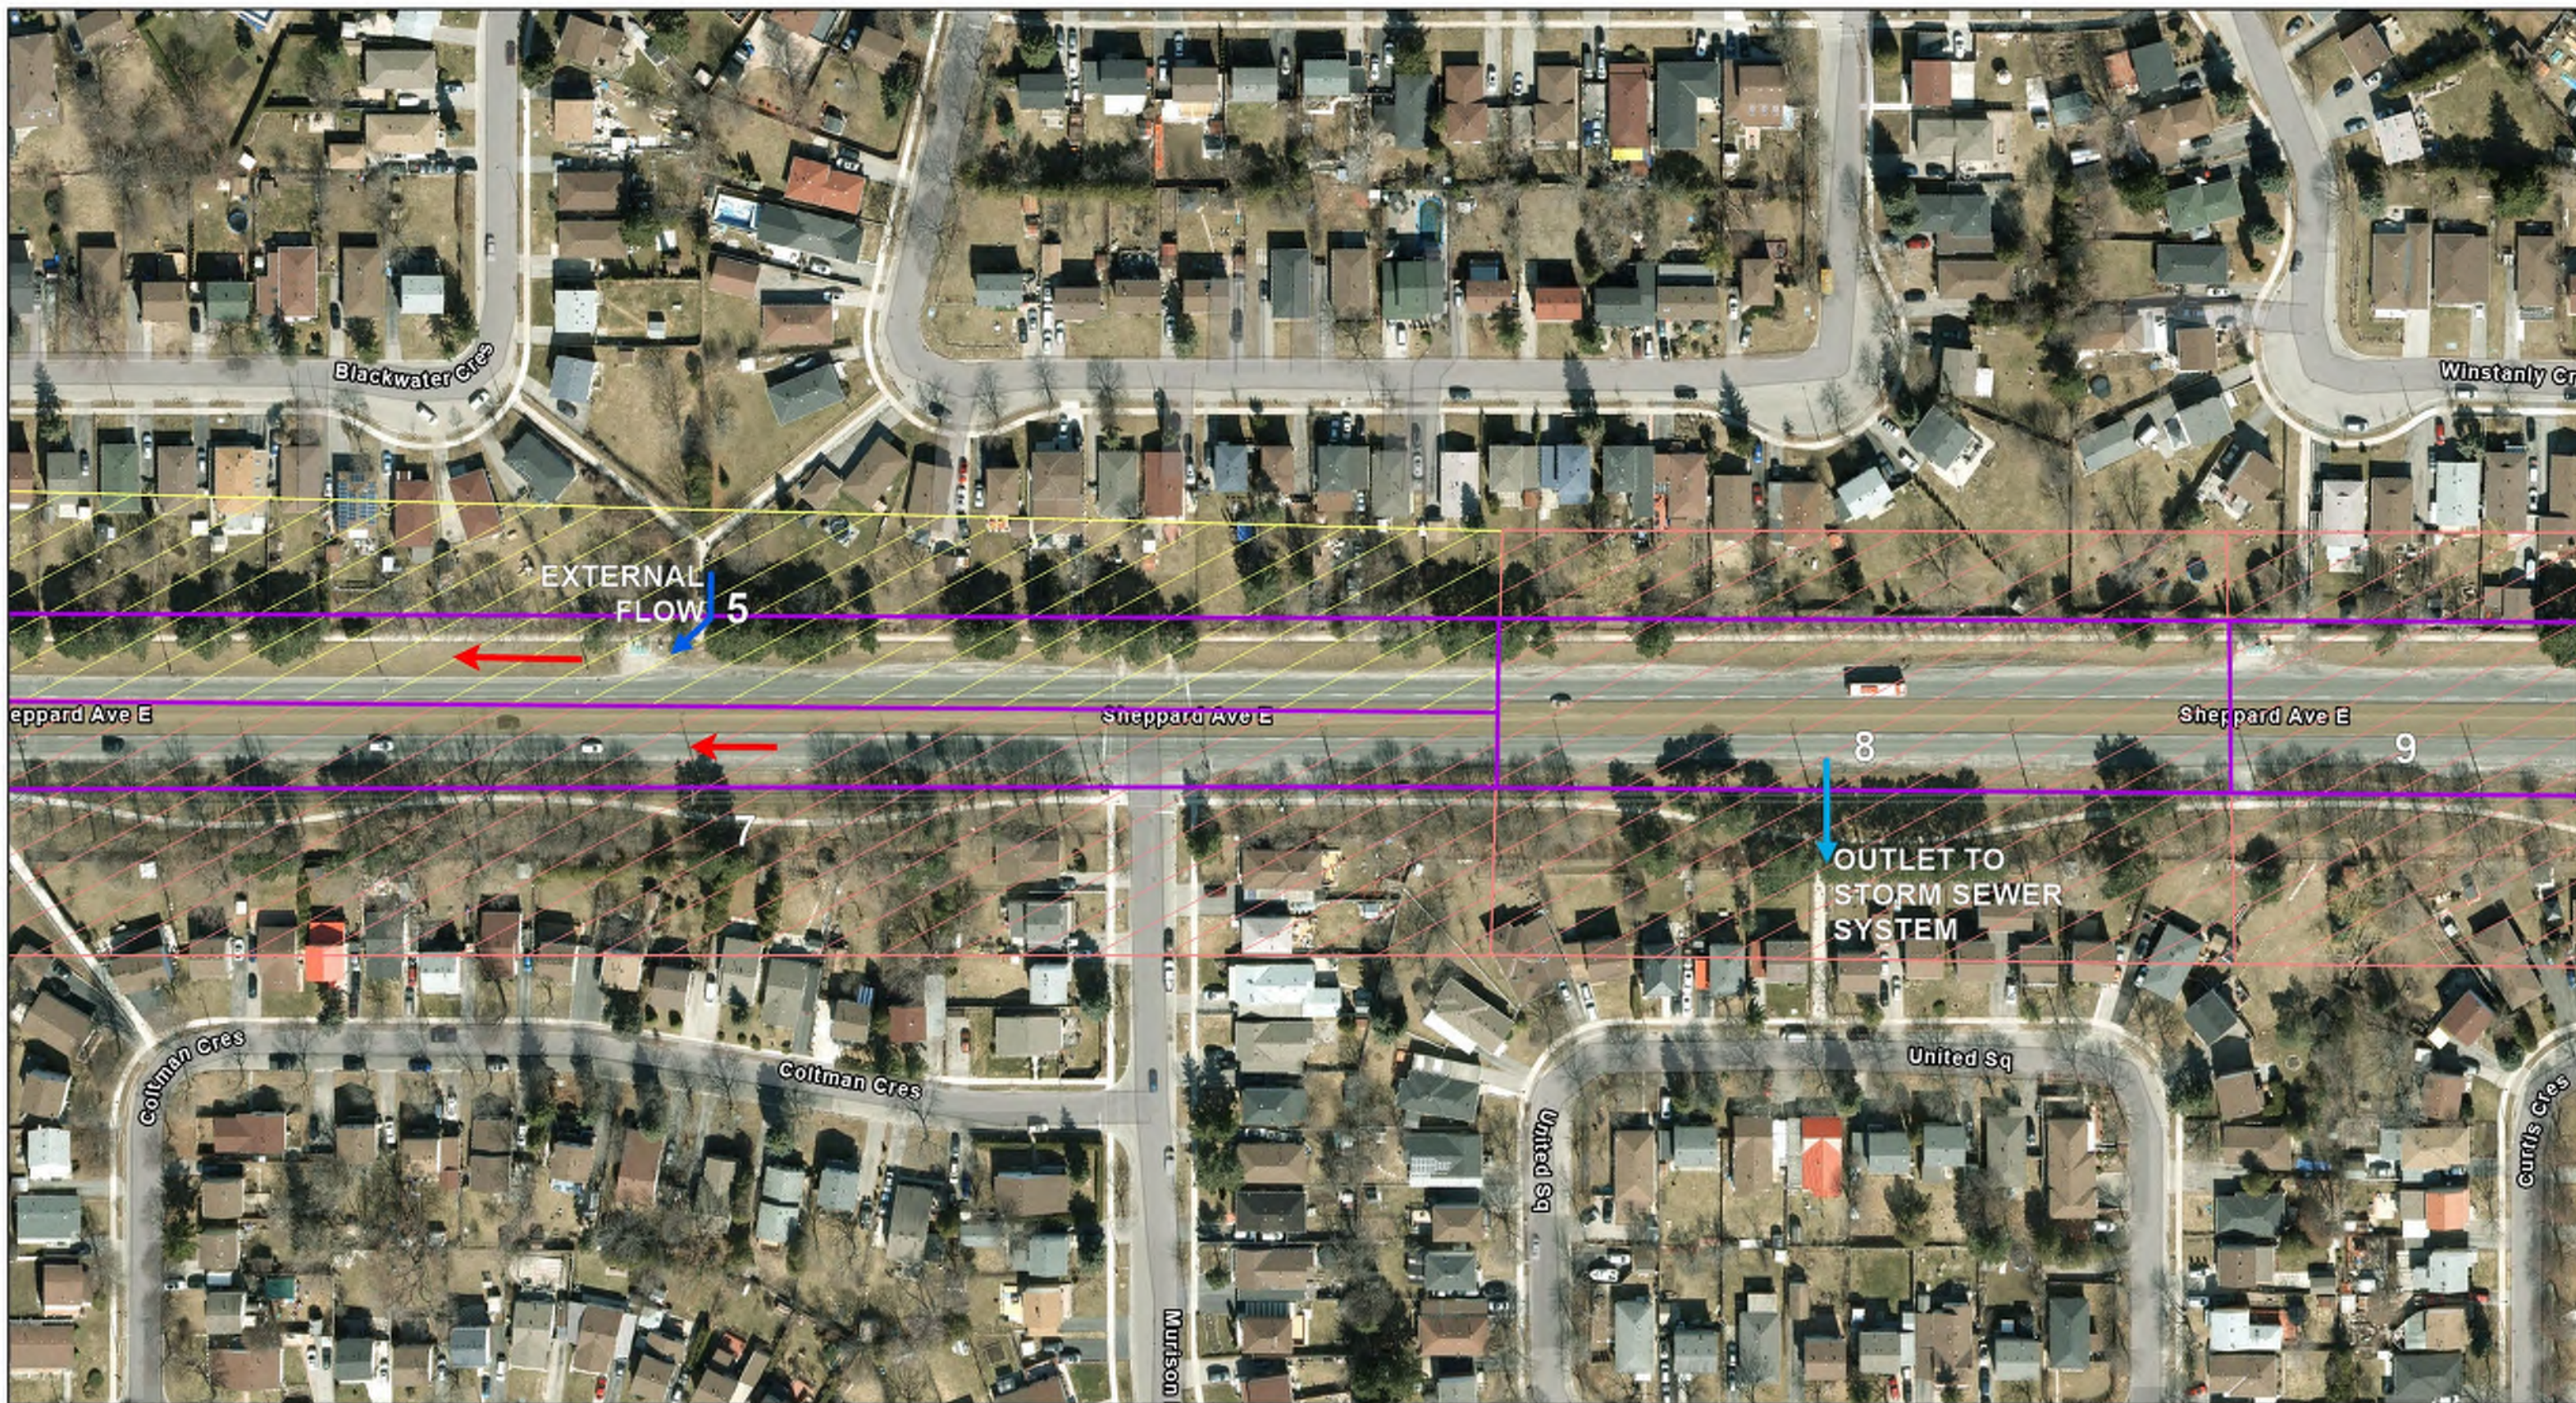

#### LEGEND

- |                                  |                         |
|----------------------------------|-------------------------|
| EXISTING BRIDGE CROSSINGS        | EXISTING CATCHMENT AREA |
| EXISTING STORM SYSTEM OUTLET     | RED SEGMENTS            |
| EXTERNAL FLOW LOCATIONS          | YELLOW SEGMENTS         |
| EXISTING OVERLAND FLOW DIRECTION | GREEN SEGMENTS          |



TORONTO

HDR

#### EELRT - DRAINAGE MOSAIC



Project No. 10326954  
Revision No. -  
Date Oct 10, 2023

Page Number: 35





#### LEGEND

- |                                  |                         |
|----------------------------------|-------------------------|
| EXISTING BRIDGE CROSSINGS        | EXISTING CATCHMENT AREA |
| EXISTING STORM SYSTEM OUTLET     | RED SEGMENTS            |
| EXTERNAL FLOW LOCATIONS          | YELLOW SEGMENTS         |
| EXISTING OVERLAND FLOW DIRECTION | GREEN SEGMENTS          |




#### EELRT - DRAINAGE MOSAIC



Project No. 10326954  
Revision No. -  
Date Oct 10, 2023

Page Number: 36



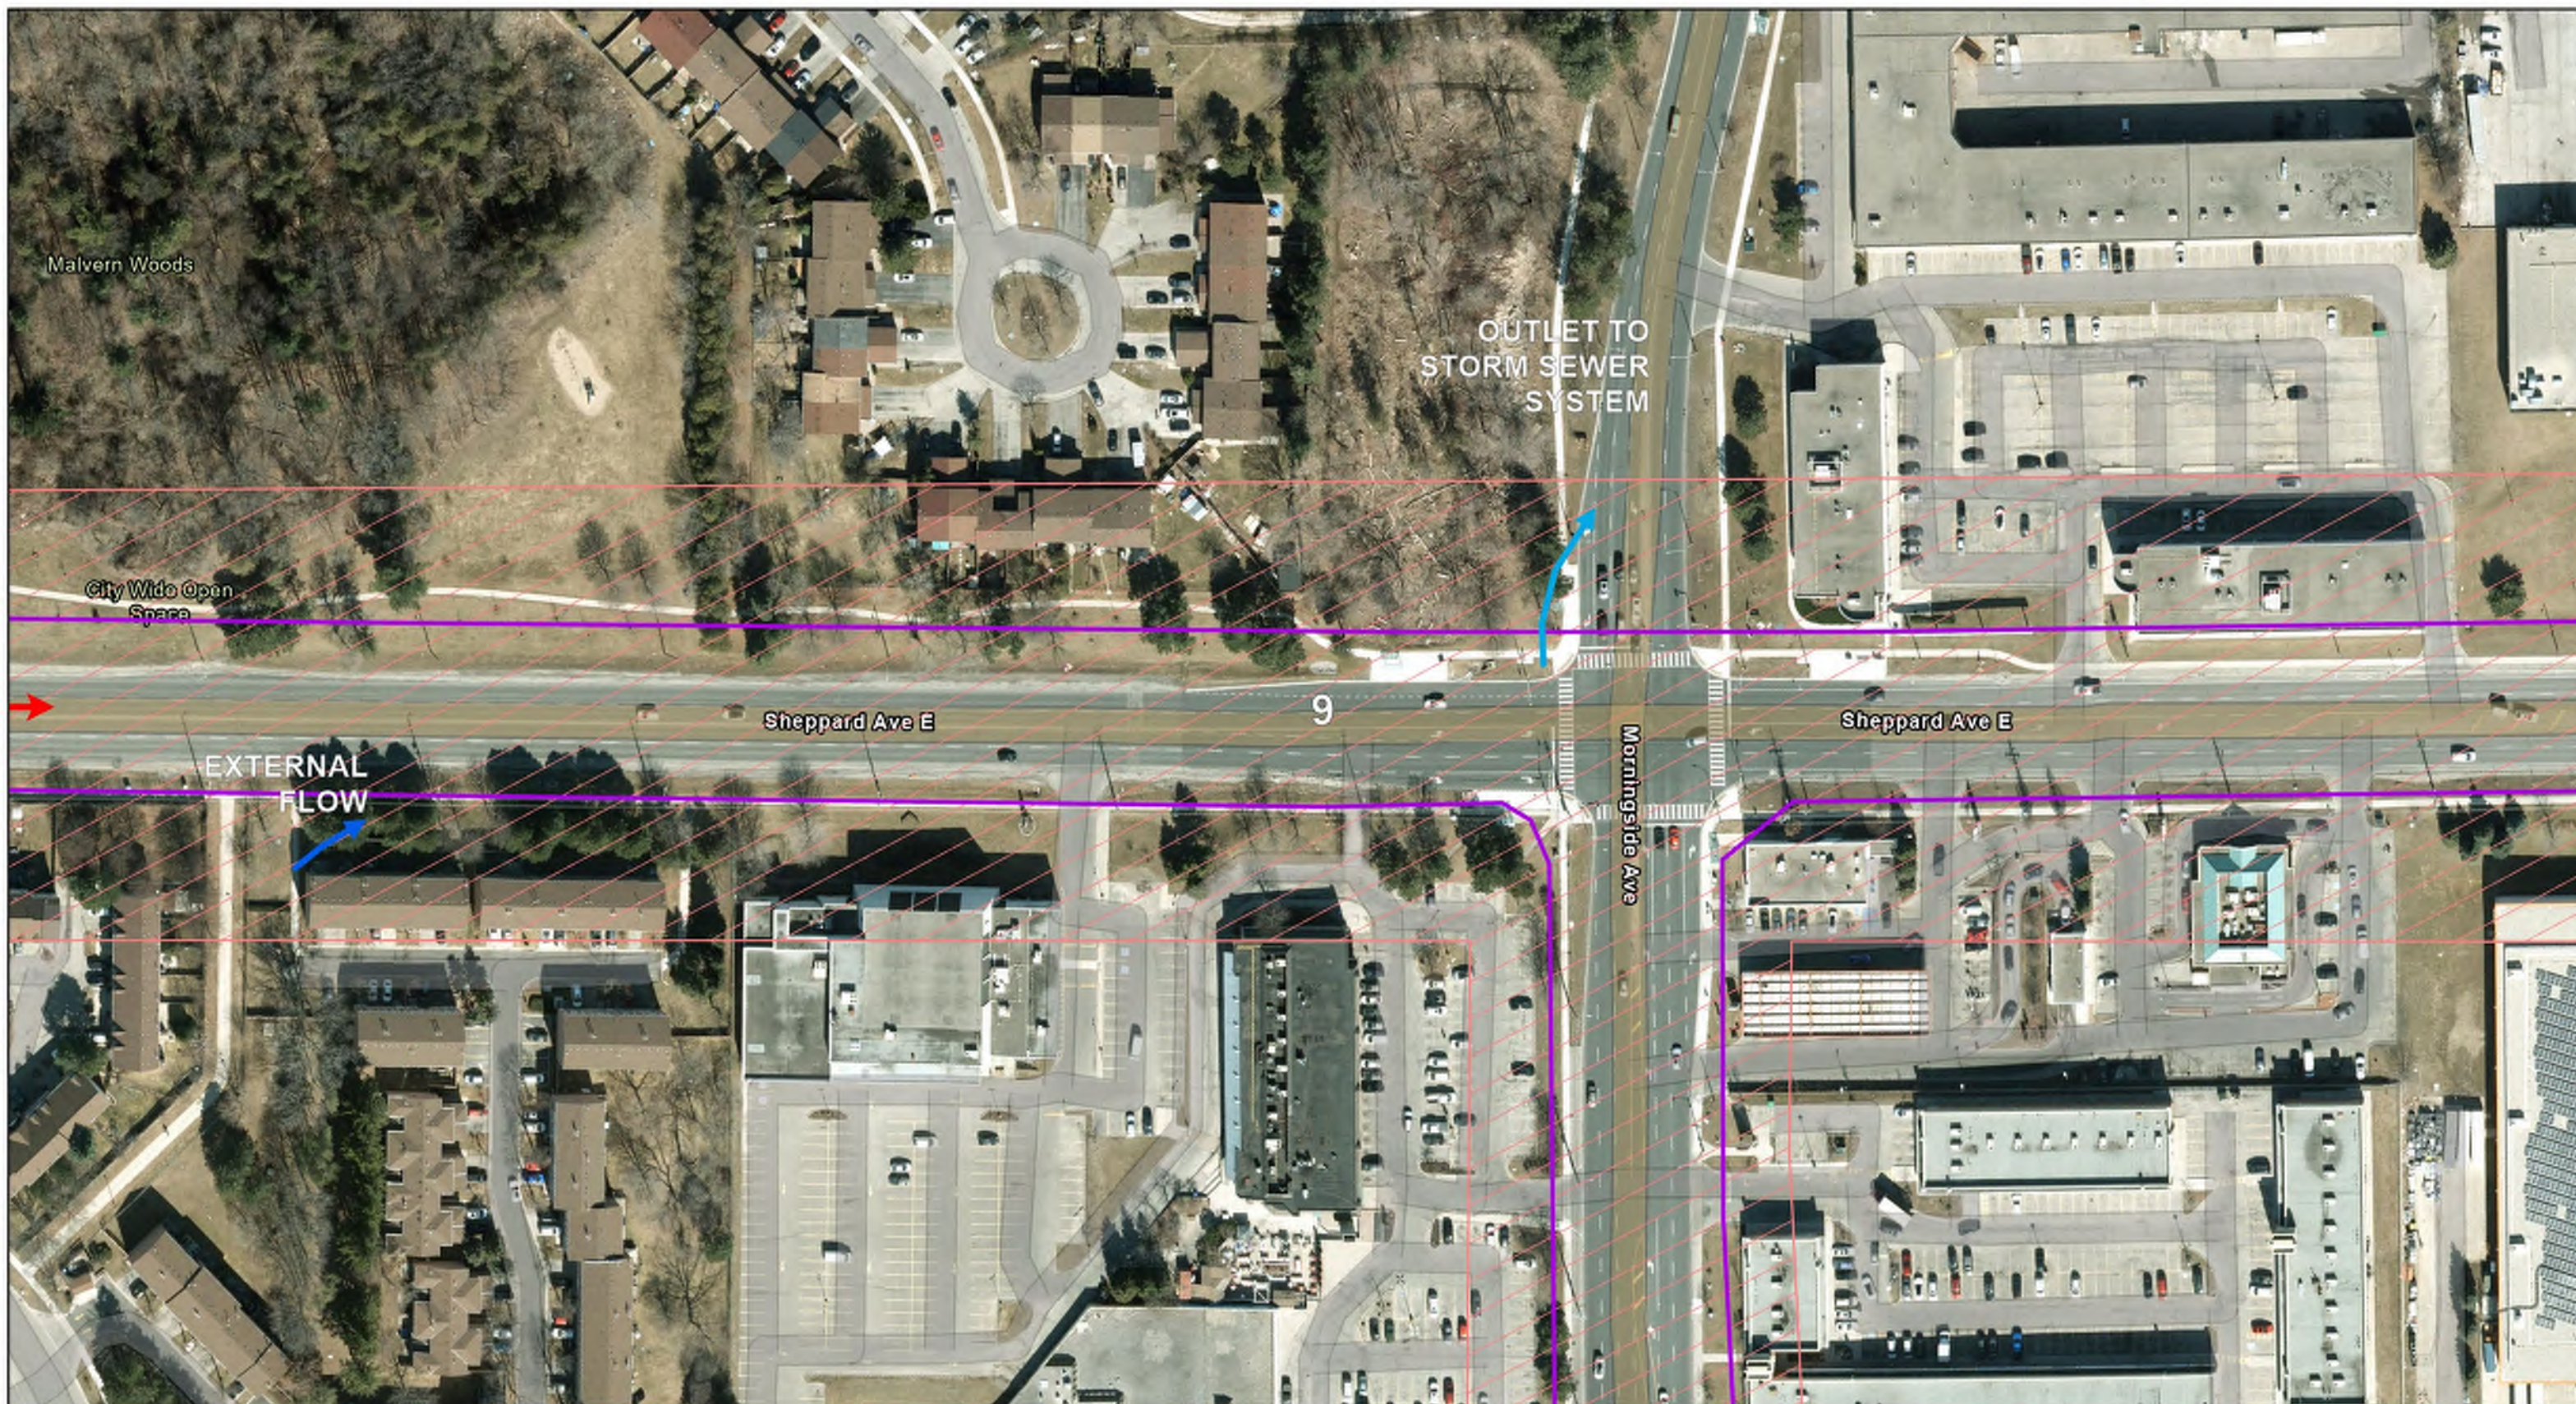

#### LEGEND

- |                                  |                         |
|----------------------------------|-------------------------|
| EXISTING BRIDGE CROSSINGS        | EXISTING CATCHMENT AREA |
| EXISTING STORM SYSTEM OUTLET     | RED SEGMENTS            |
| EXTERNAL FLOW LOCATIONS          | YELLOW SEGMENTS         |
| EXISTING OVERLAND FLOW DIRECTION | GREEN SEGMENTS          |



TORONTO

HDR

#### EELRT - DRAINAGE MOSAIC




Project No. 10326954

Revision No. -

Date Oct 10, 2023

Page Number: 37



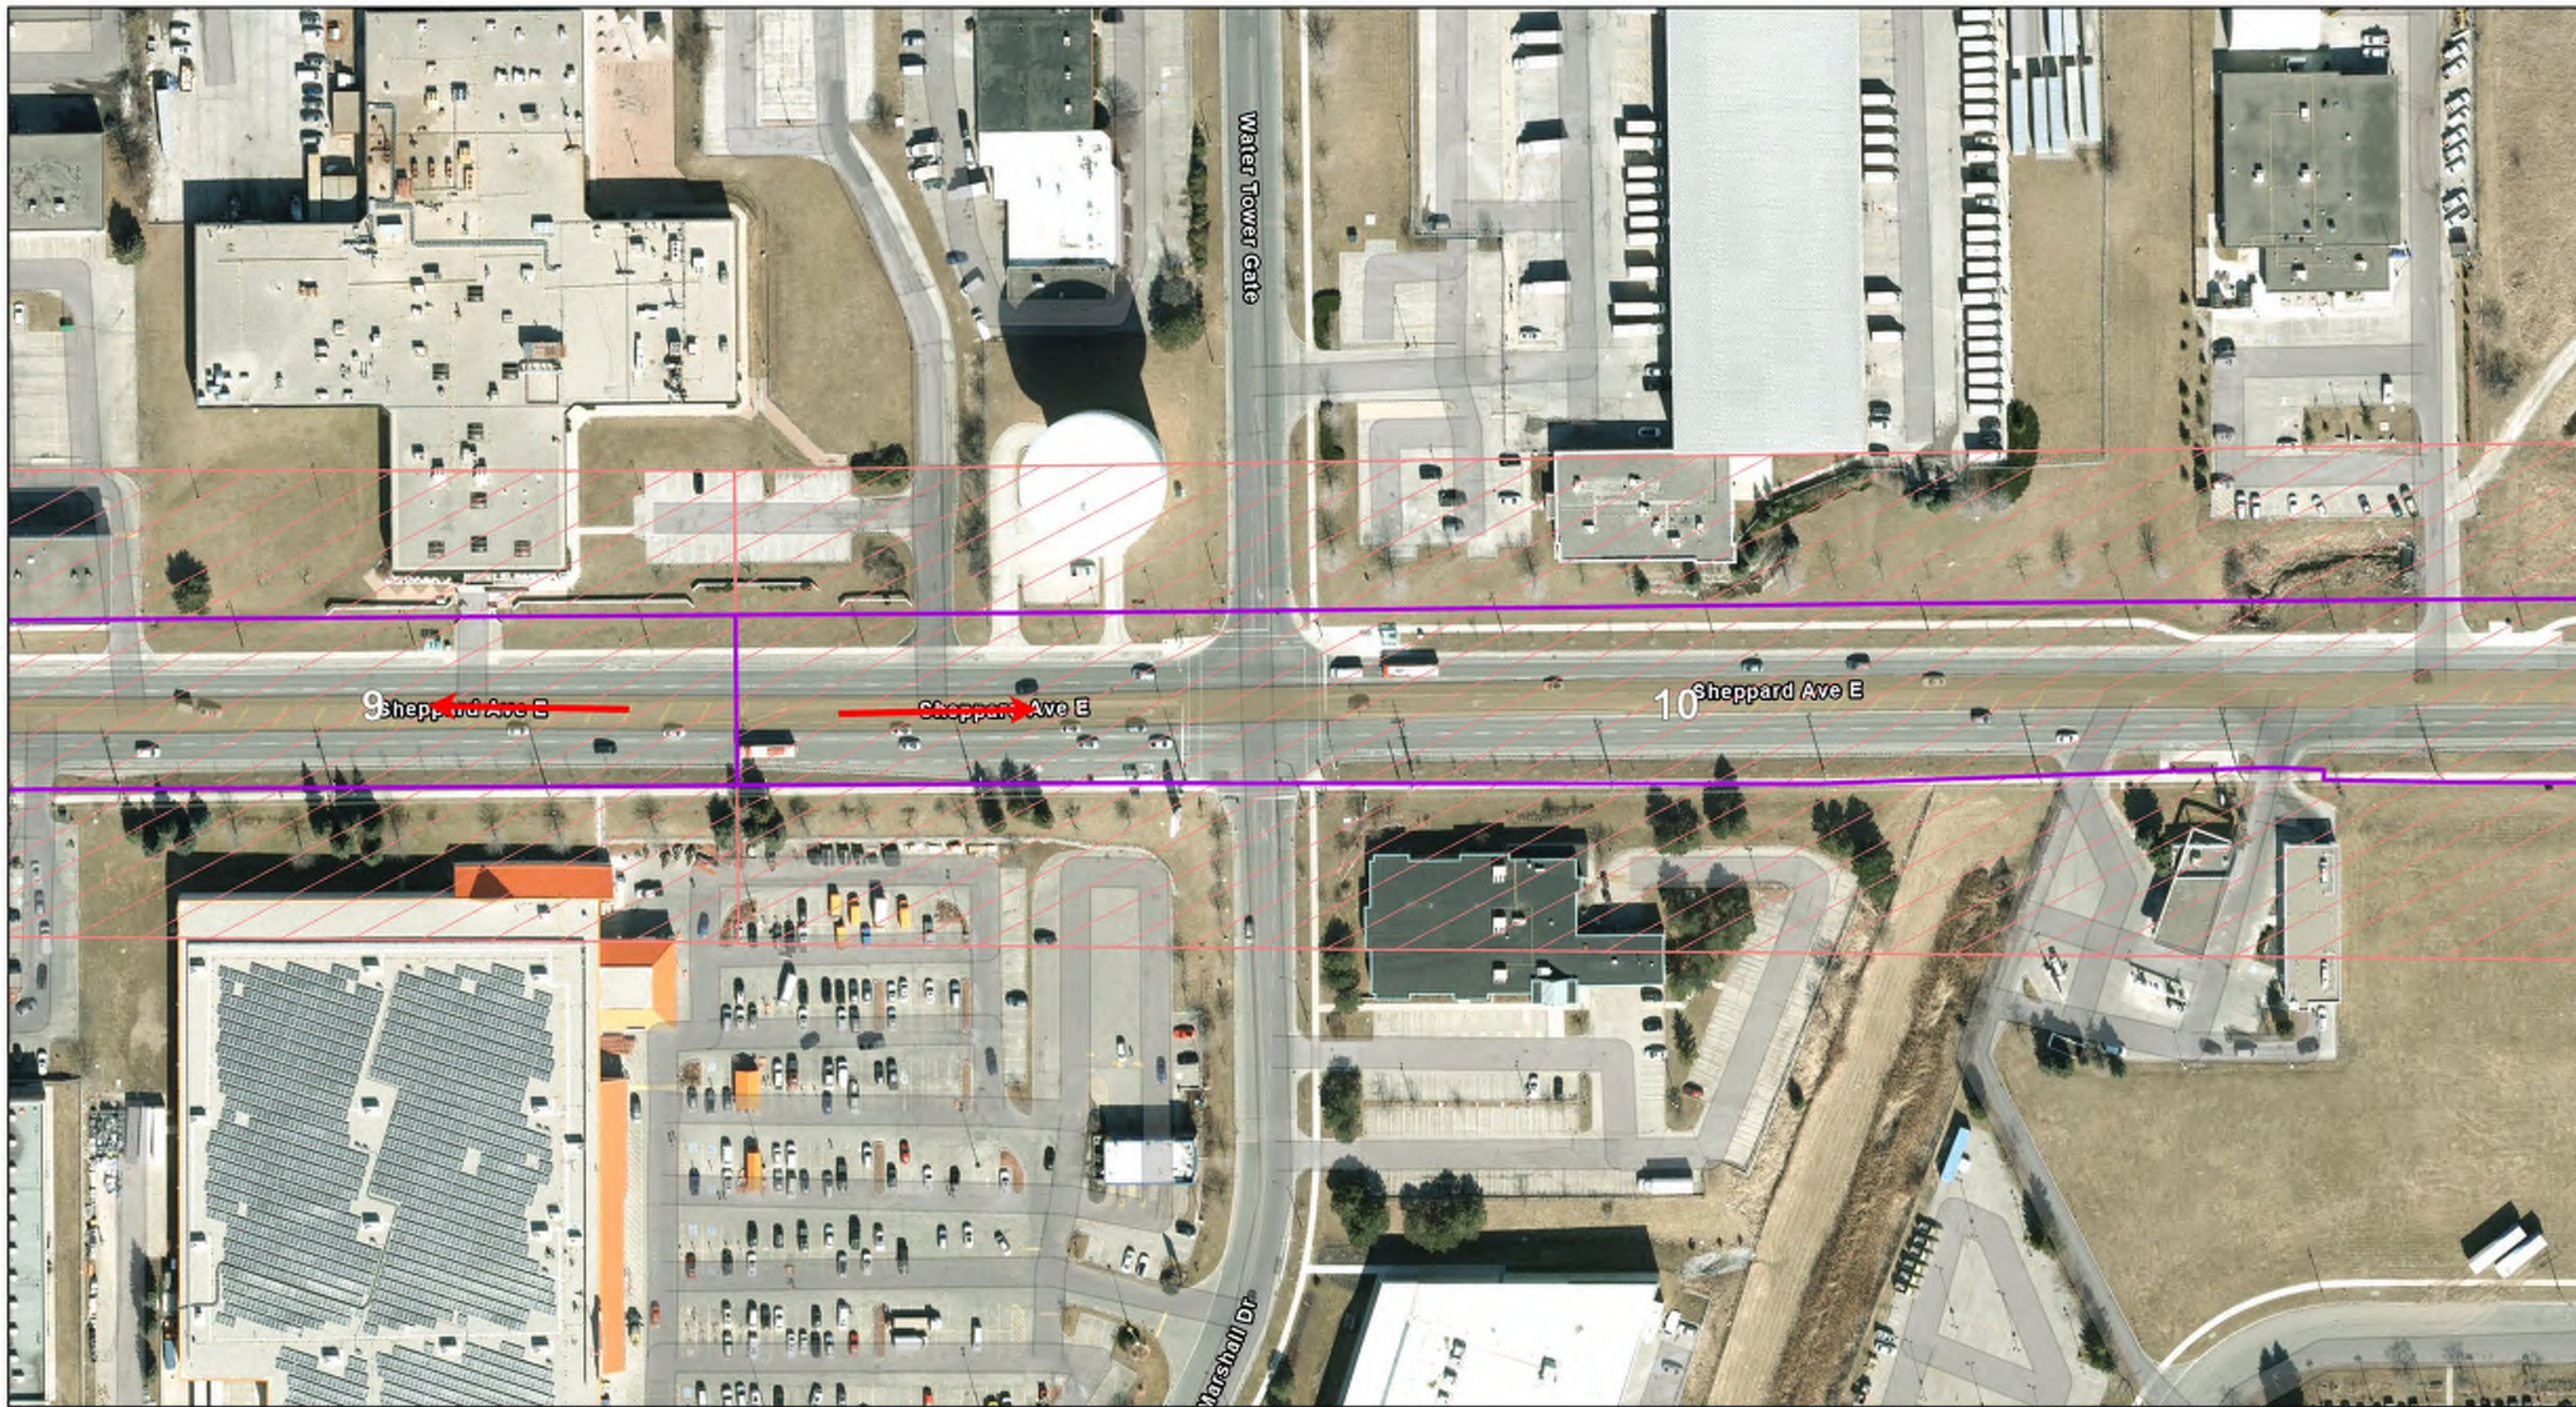

#### LEGEND

- |                                  |                         |
|----------------------------------|-------------------------|
| EXISTING BRIDGE CROSSINGS        | EXISTING CATCHMENT AREA |
| EXISTING STORM SYSTEM OUTLET     | RED SEGMENTS            |
| EXTERNAL FLOW LOCATIONS          | YELLOW SEGMENTS         |
| EXISTING OVERLAND FLOW DIRECTION | GREEN SEGMENTS          |




#### EELRT - DRAINAGE MOSAIC



Project No. 10326954  
 Revision No. -  
 Date Oct 10, 2023

Page Number: 38



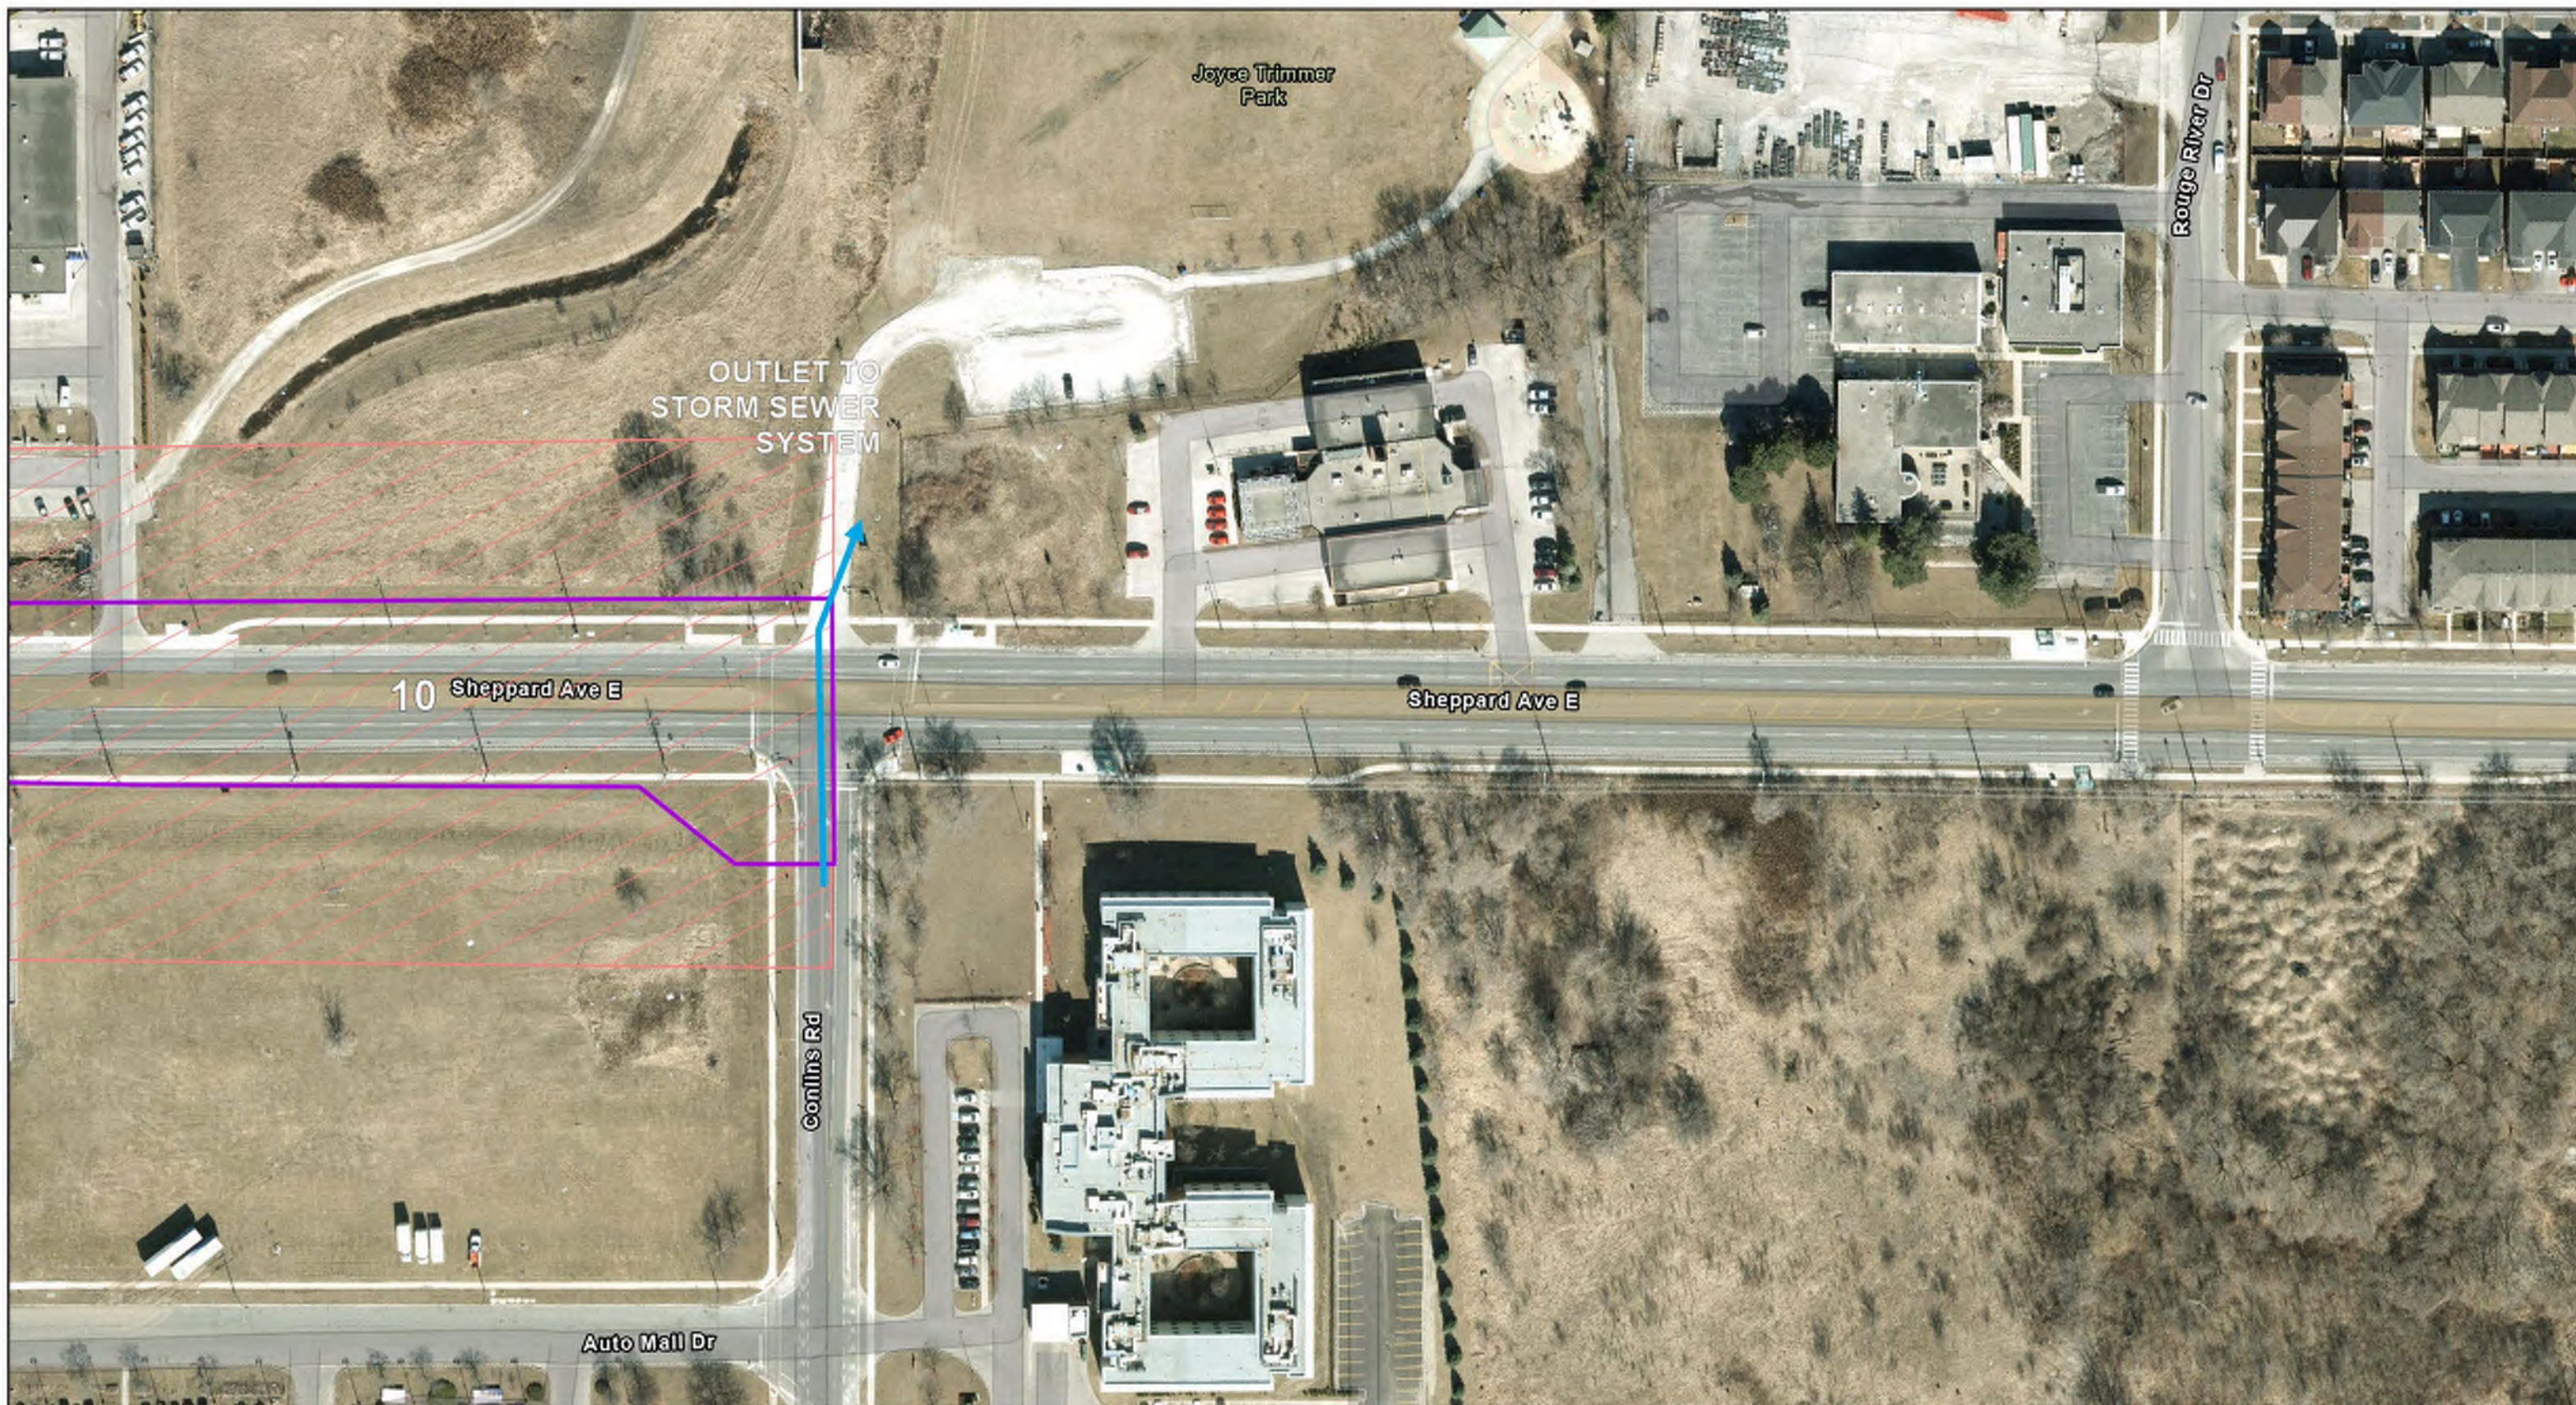

#### LEGEND

- |                                  |                         |
|----------------------------------|-------------------------|
| EXISTING BRIDGE CROSSINGS        | EXISTING CATCHMENT AREA |
| EXISTING STORM SYSTEM OUTLET     | RED SEGMENTS            |
| EXTERNAL FLOW LOCATIONS          | YELLOW SEGMENTS         |
| EXISTING OVERLAND FLOW DIRECTION | GREEN SEGMENTS          |




#### EELRT - DRAINAGE MOSAIC



Project No. 10326954  
 Revision No. -  
 Date Oct 10, 2023

Page Number: 39



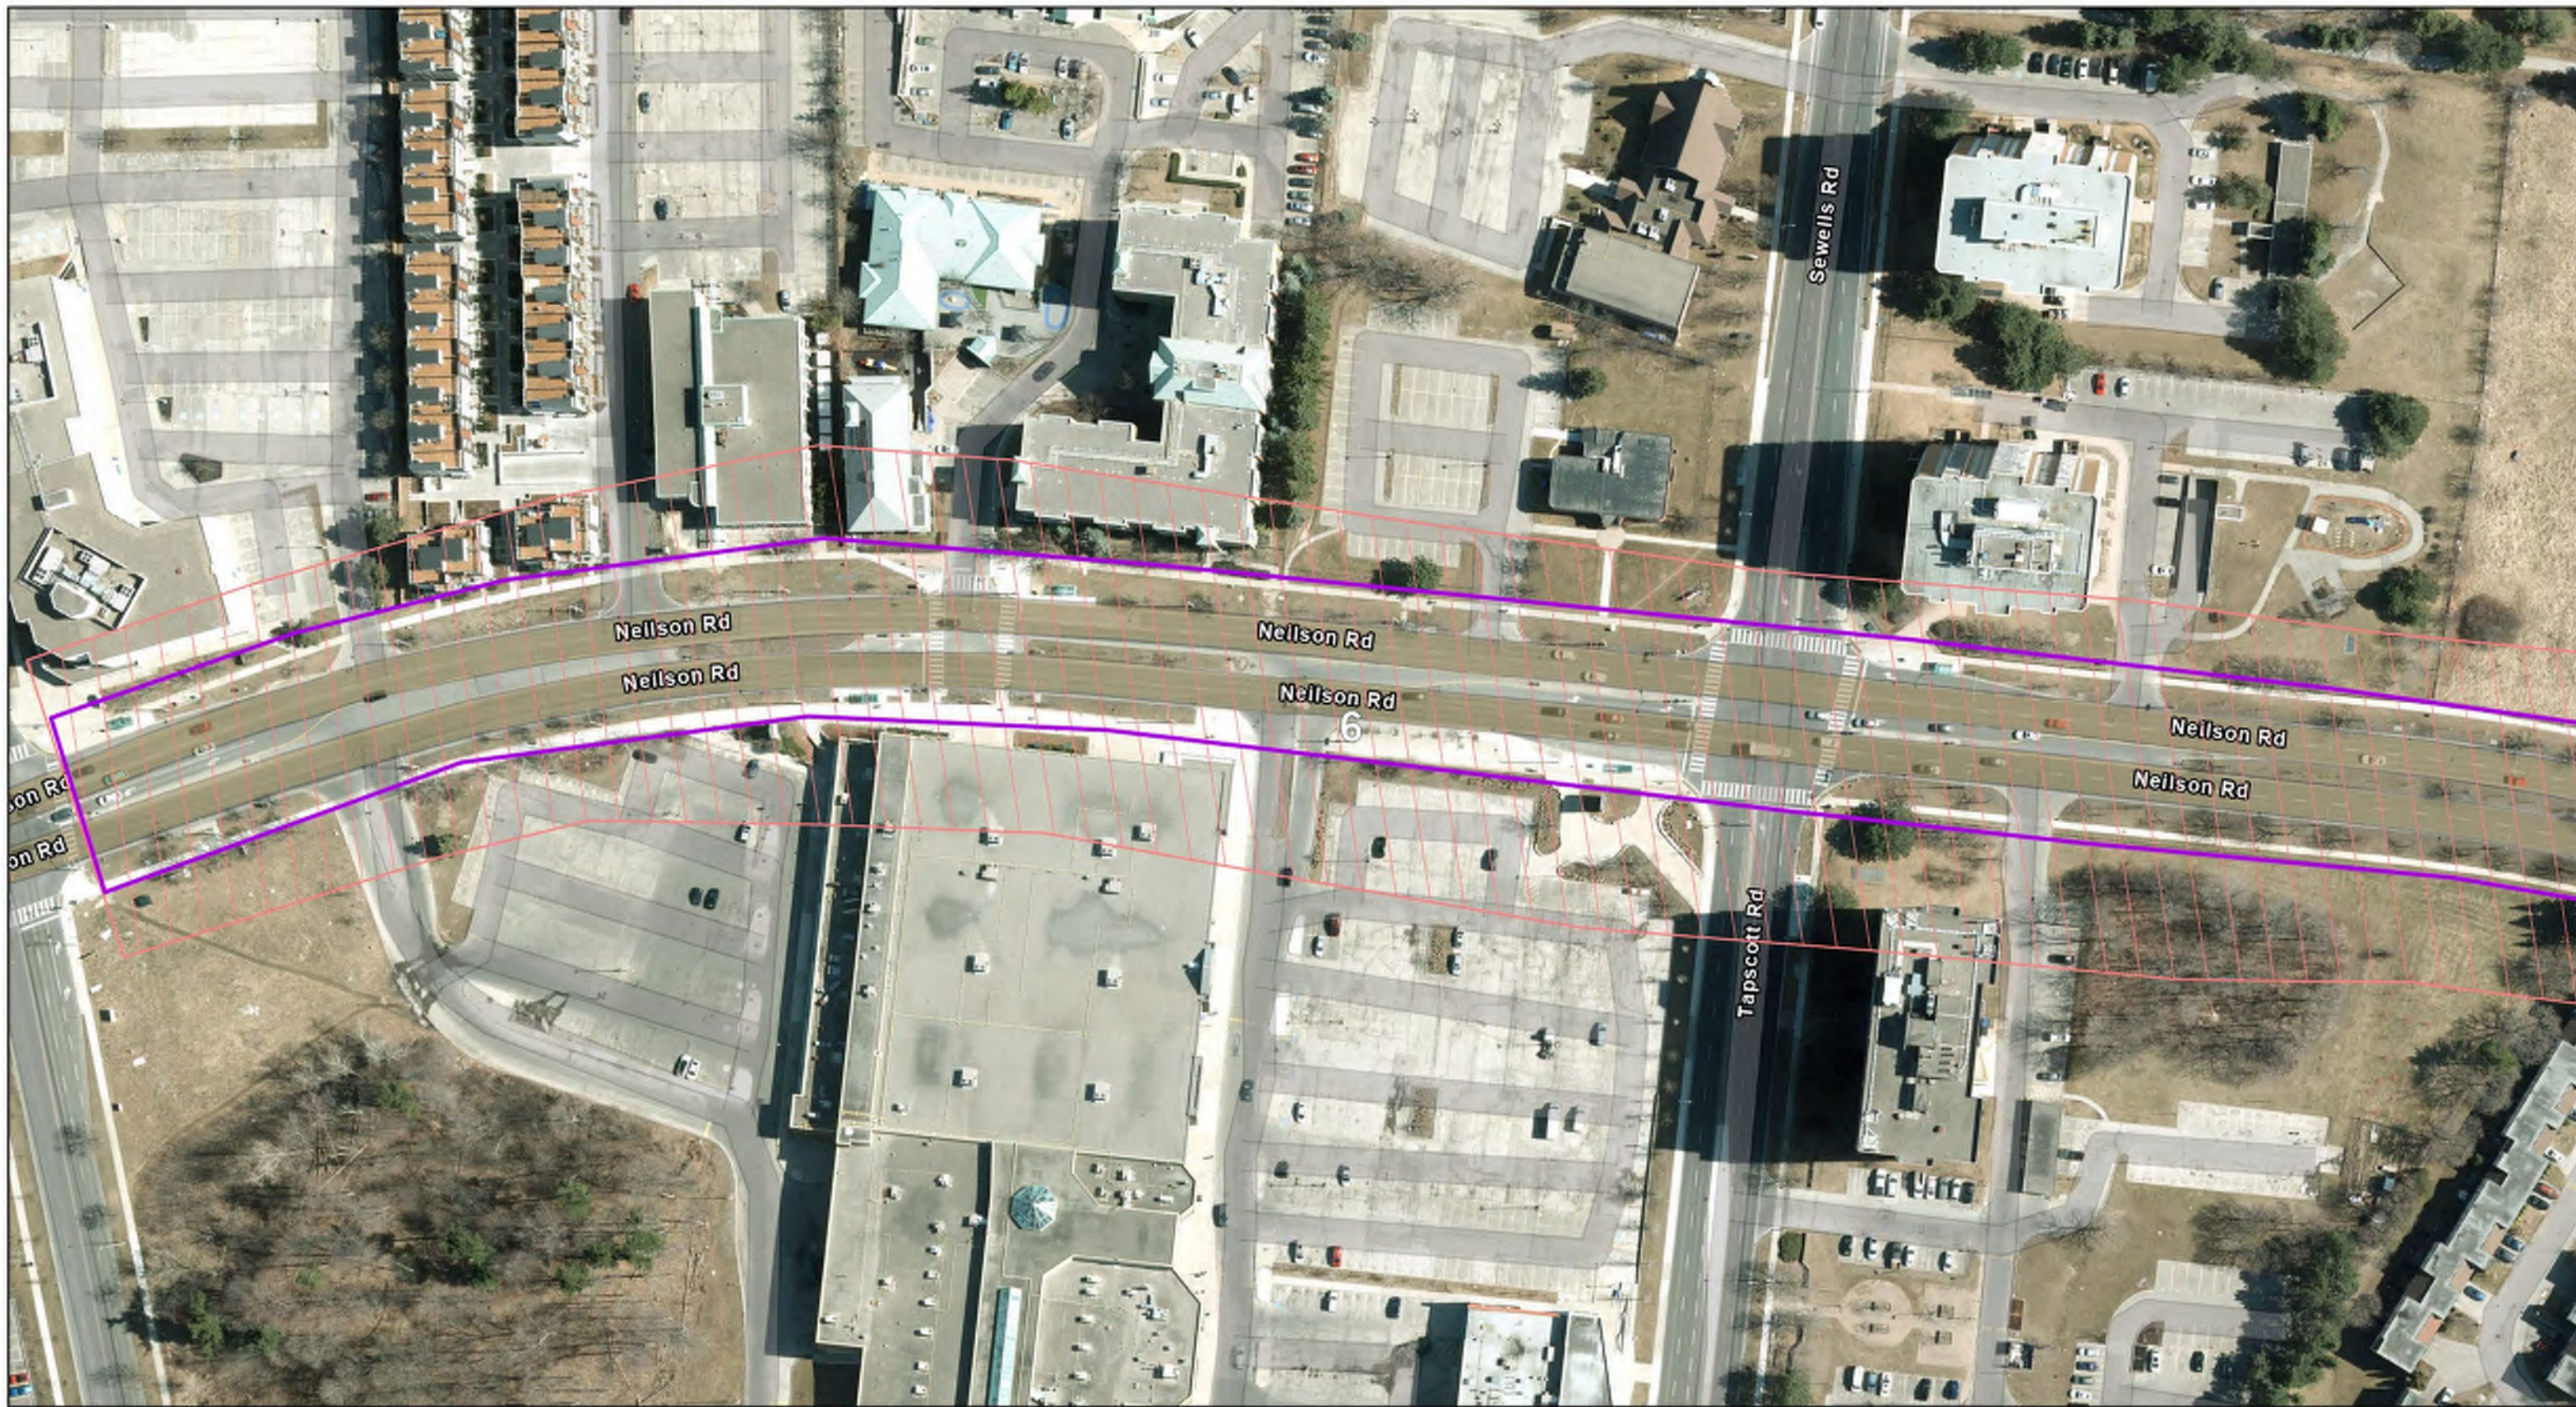


# LEGEND

- |   |   |
|---|---|
|  EXISTING BRIDGE CROSSINGS        |  EXISTING CATCHMENT AREA |
|  EXISTING STORM SYSTEM OUTLET     |  RED SEGMENTS            |
|  EXTERNAL FLOW LOCATIONS          |  YELLOW SEGMENTS         |
|  EXISTING OVERLAND FLOW DIRECTION |  GREEN SEGMENTS          |



## EELRT - DRAINAGE MOSAIC

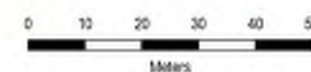


Project No. 10326954

Revision No. -

Date Oct 10, 2023

Page Number: 40



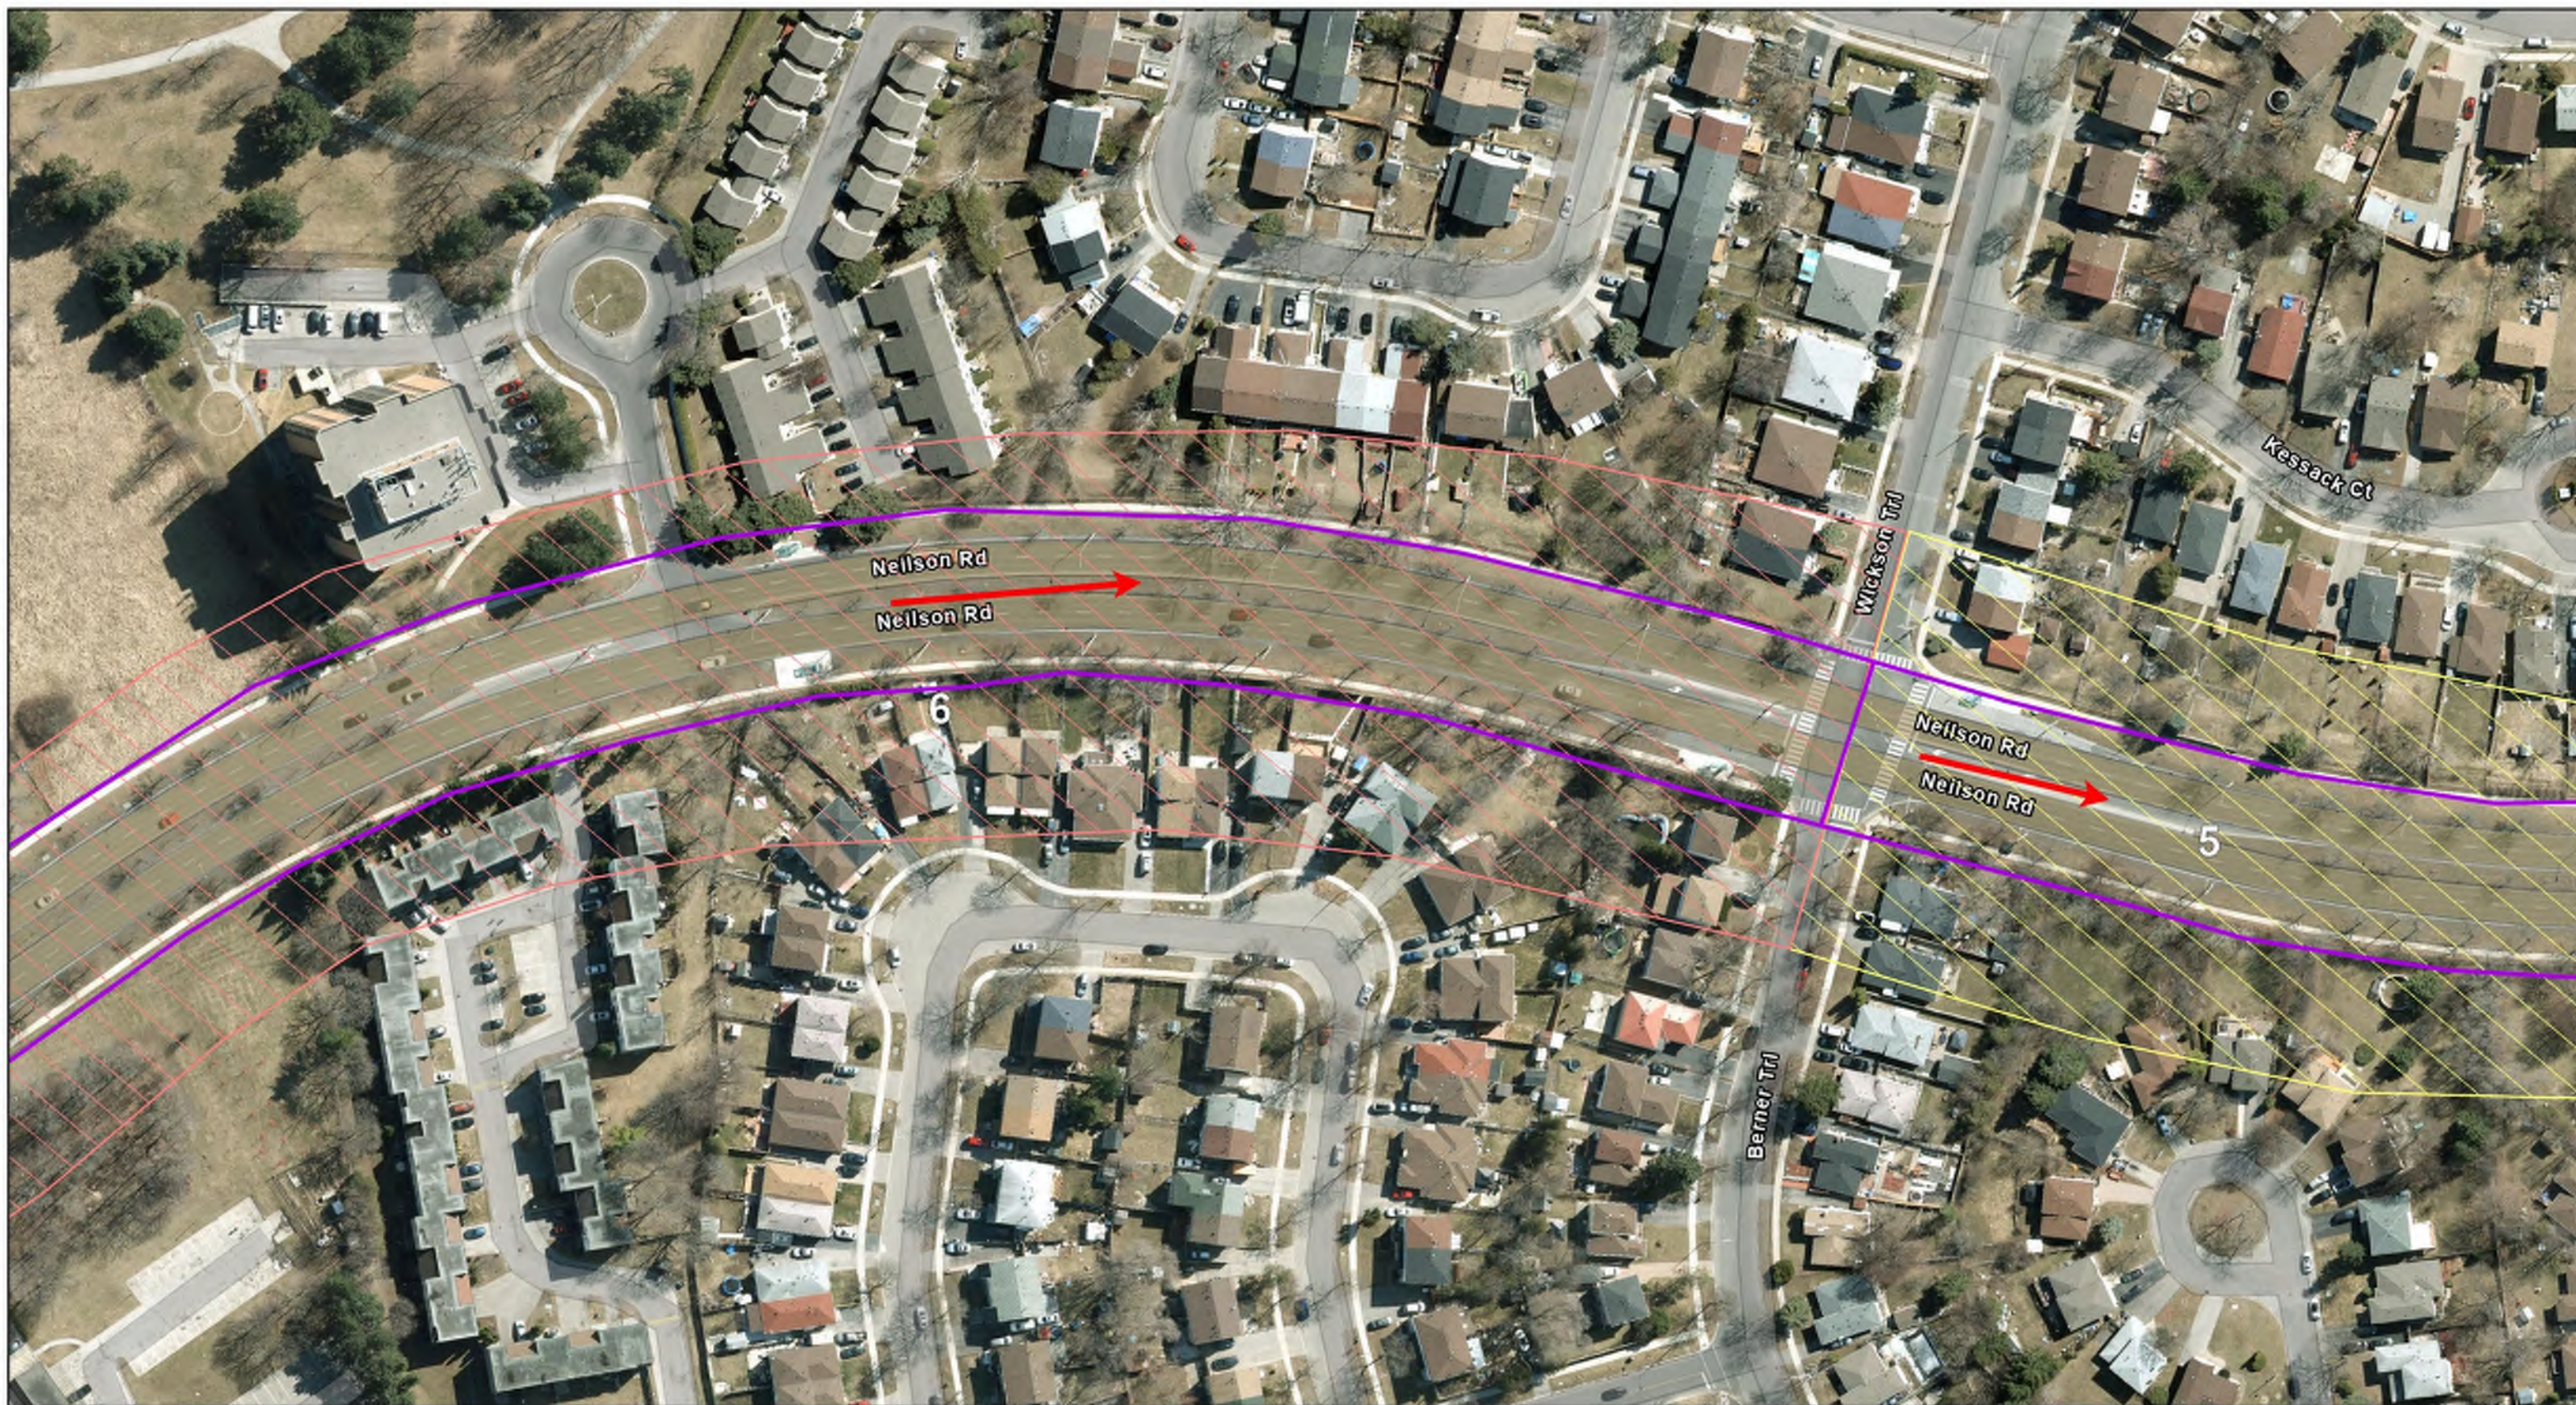


# LEGEND

- EXISTING BRIDGE CROSSINGS
- EXISTING STORM SYSTEM OUTLET
- EXTERNAL FLOW LOCATIONS
- EXISTING OVERLAND FLOW DIRECTION
- EXISTING CATCHMENT AREA
- RED SEGMENTS
- YELLOW SEGMENTS
- GREEN SEGMENTS



## EELRT - DRAINAGE MOSAIC

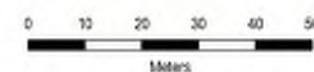

Project No. 10326954

Revision No. -

Date Oct 10, 2023

Page Number: 41





#### LEGEND

- |                                  |                         |
|----------------------------------|-------------------------|
| EXISTING BRIDGE CROSSINGS        | EXISTING CATCHMENT AREA |
| EXISTING STORM SYSTEM OUTLET     | RED SEGMENTS            |
| EXTERNAL FLOW LOCATIONS          | YELLOW SEGMENTS         |
| EXISTING OVERLAND FLOW DIRECTION | GREEN SEGMENTS          |



TORONTO

#### EELRT - DRAINAGE MOSAIC



Project No. 10326954  
Revision No. -  
Date Oct 10, 2023

Page Number: 42