

10%
DESIGN SUBMISSION
NOT FOR CONSTRUCTION

[illegible]


0 5 10 15 20m

1:500




1 OF 5

FILENAME: \$(getvar, "dwgprefix")\$(getvar, "dwgname")
PLOTDATE: \$(edtime, 0, MON DD", "YYYY - HhMm/pm)
PLOTTED BY: \$(getvar, "Logname")

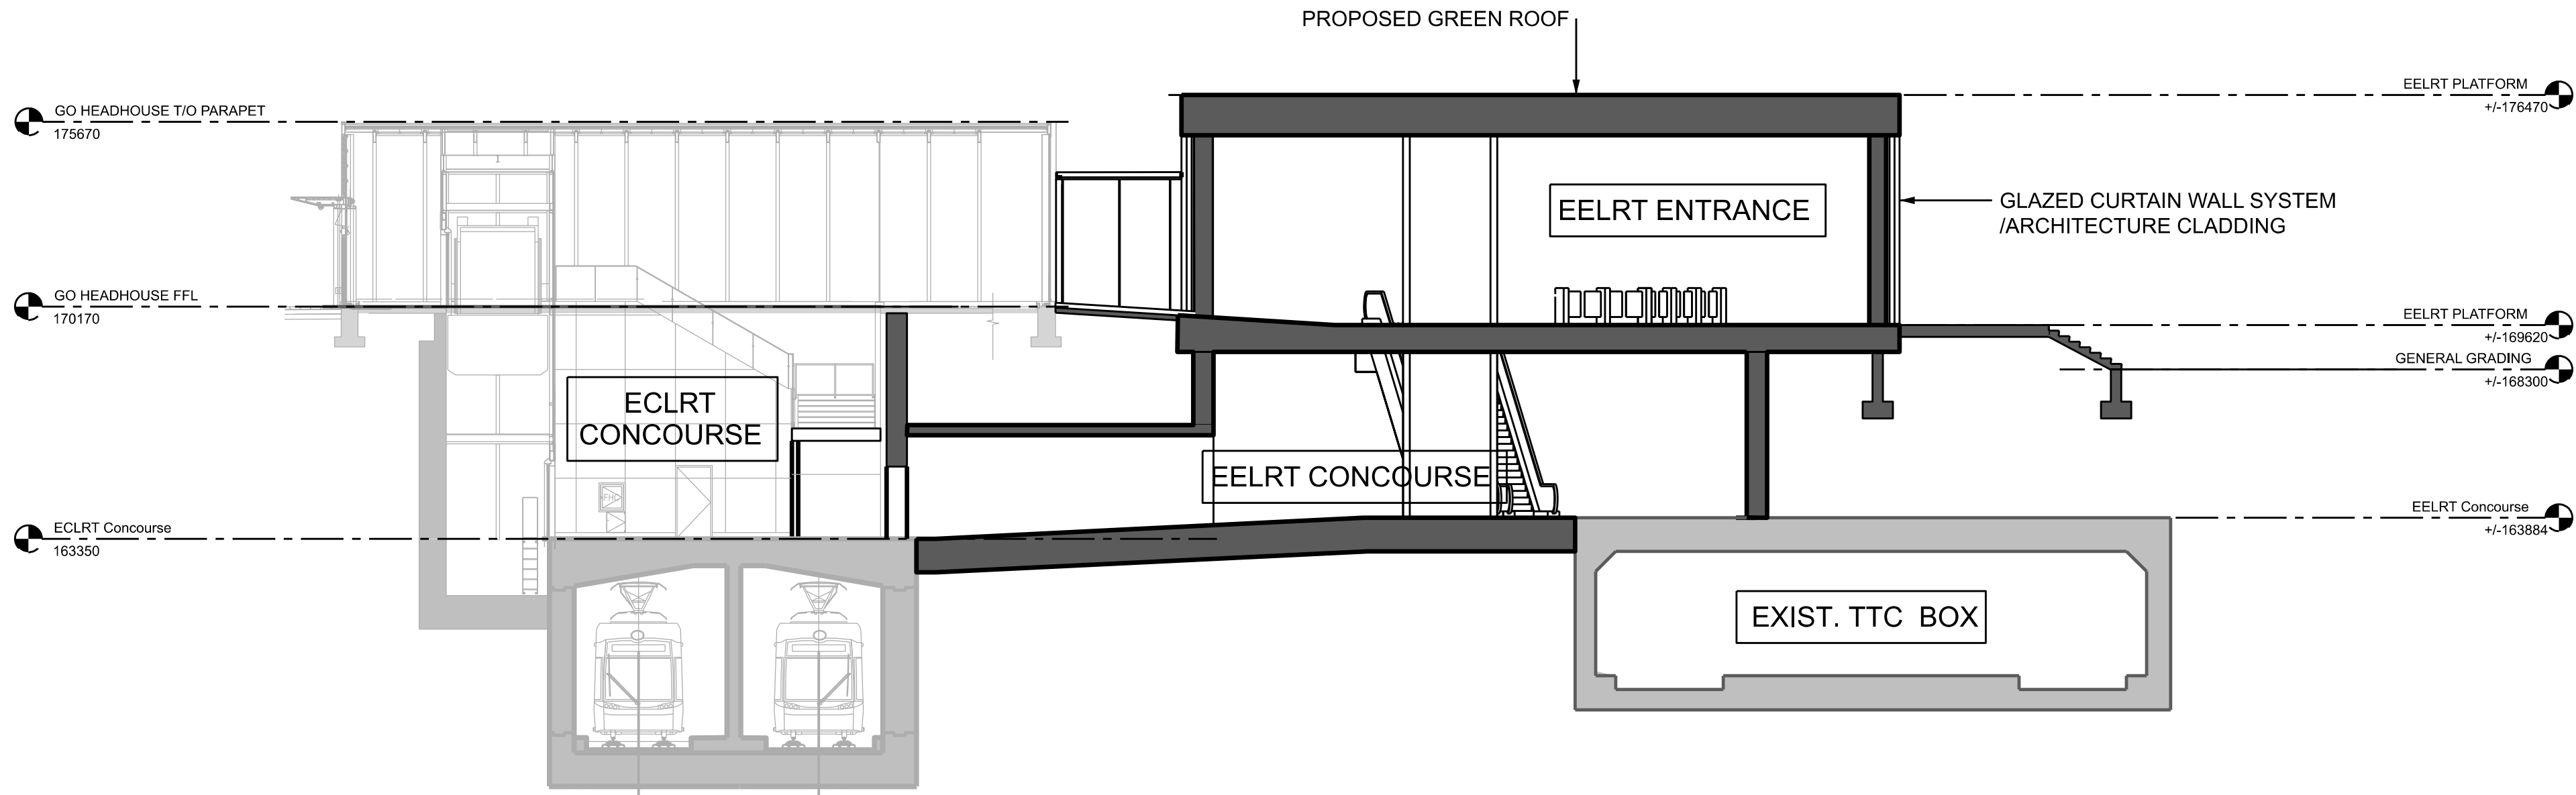

SECTION
LONGITUDINAL - LOOKING EAST

A-A
AR0150-01-SC001

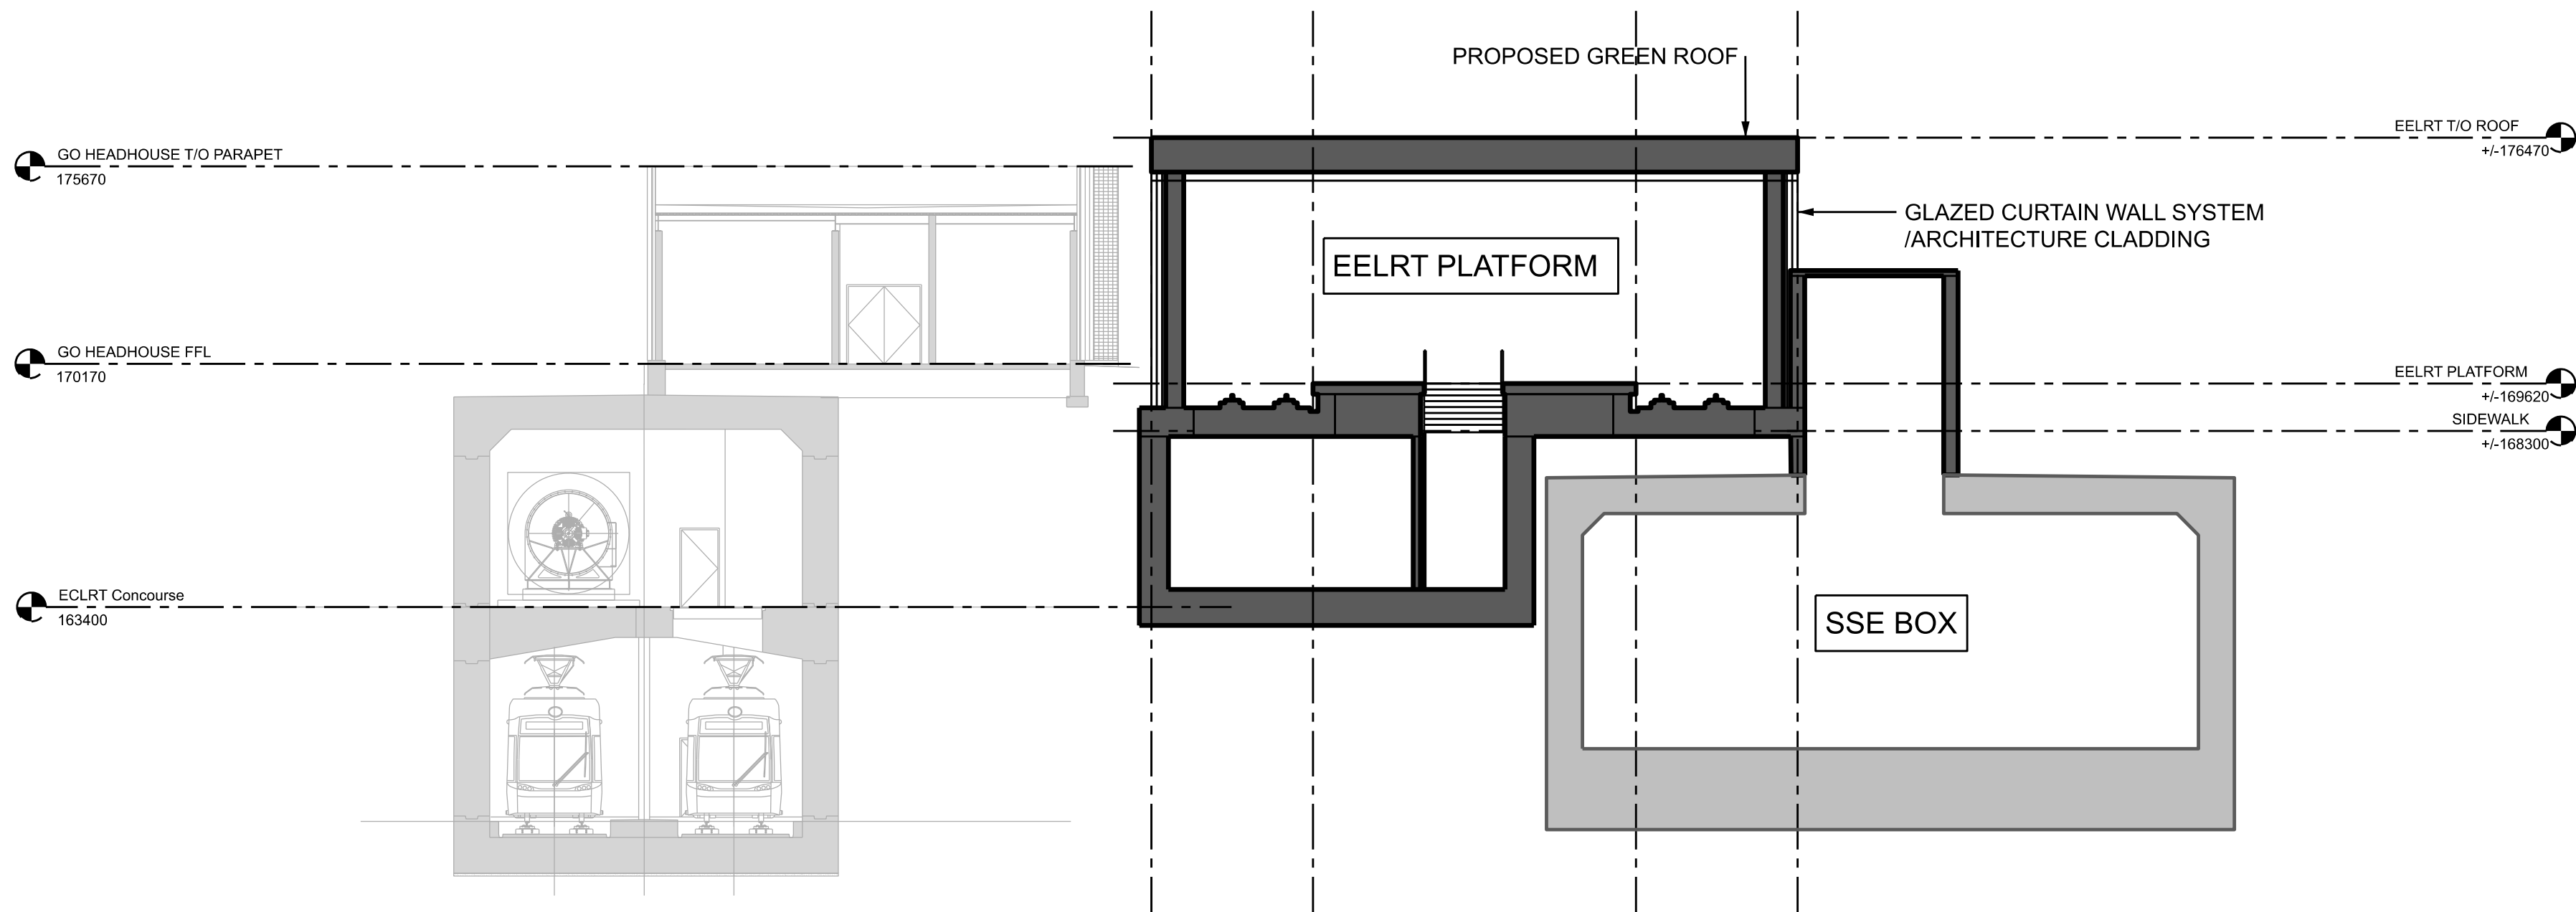

SECTION
LONGITUDINAL - LOOKING WEST

B-B
AR0150-01-SC001

NOTE:
ALL THE DIMESIONS ARE PRELIMINARY
ALL THE ELEVATIONS ARE PRELIMINARY

10%
DESIGN SUBMISSION
NOT FOR CONSTRUCTION

| No. | DATE | REVISIONS | INITIAL | SIGNED |
|-----|------|-----------|---------|--------|
| | | | | |
| | | | | |
DESIGNED BY


DRAWN BY

CHECKED BY

APPROVED BY

SCALE

1/50

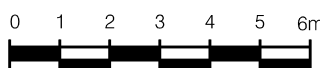

EGLINGTON EAST LRT TPAP
10% CONCEPTUAL DESIGN
KENNEDY STATION
SECTIONS

CONTRACT No.

DATE:

DRAWING
NUMBER AR0150-01-SC001

SHEET

4 OF 5

