


NOTES:

- A. 3.0 m MINIMUM FOR SIGNALIZED INTERSECTIONS, 2.5 m MINIMUM FOR NON-SIGNALIZED INTERSECTIONS.
 - B. 1.2 m MINIMUM FOR TRANSITIONS BETWEEN FULL HEIGHT CURB AND 120 mm DROPPED CURB, 0.45 m MINIMUM FOR TRANSITIONS BETWEEN 120 mm DROPPED CURB AND 75 mm DROPPED CURB.
1. REFER TO T-310.030-9 FOR INFORMATION ABOUT THE LOCATION OF DROPPED CURBS.
 2. DEPRESSED CURBS (T-310.030-11) SHALL BE USED OVER CURB RAMPS WHENEVER POSSIBLE. CURB RAMPS SHOULD ONLY BE USED IN RESTRICTED SITE CONDITIONS WHERE DEPRESSED CURBS CANNOT BE ACCOMMODATED.

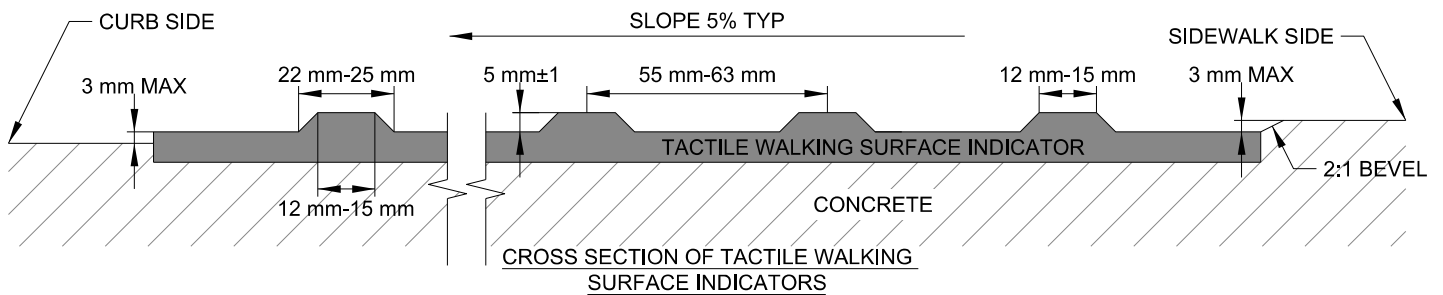

All dimensions are in millimetres unless otherwise shown.



ENGINEERING & CONSTRUCTION SERVICES STANDARD DRAWING

**TACTILE WALKING SURFACE INDICATOR
AND CURB RAMP DETAIL**

REV 3

SEP 2024

T-310.030-10

NTS

SHEET 1