


LEGEND

- RAISED AREA
- SPEED HUMP MARKING AS PER T-504.02
- TWSI AS PER T-310.030-10
- ALL WAY STOP SIGN

NOTES:

- A. STANDARD SPACE BETWEEN TOP OF RAMP AND CROSSWALK IS 0.25 m. WIDTH VARIES FOR SKEWED INTERSECTIONS.
- B. REFER TO CITY OF TORONTO-PAVEMENT STRUCTURAL DESIGN MATRIX.
- C. REFER TO STD T-310.030-20 FOR RAMP SLOPES

PLAN

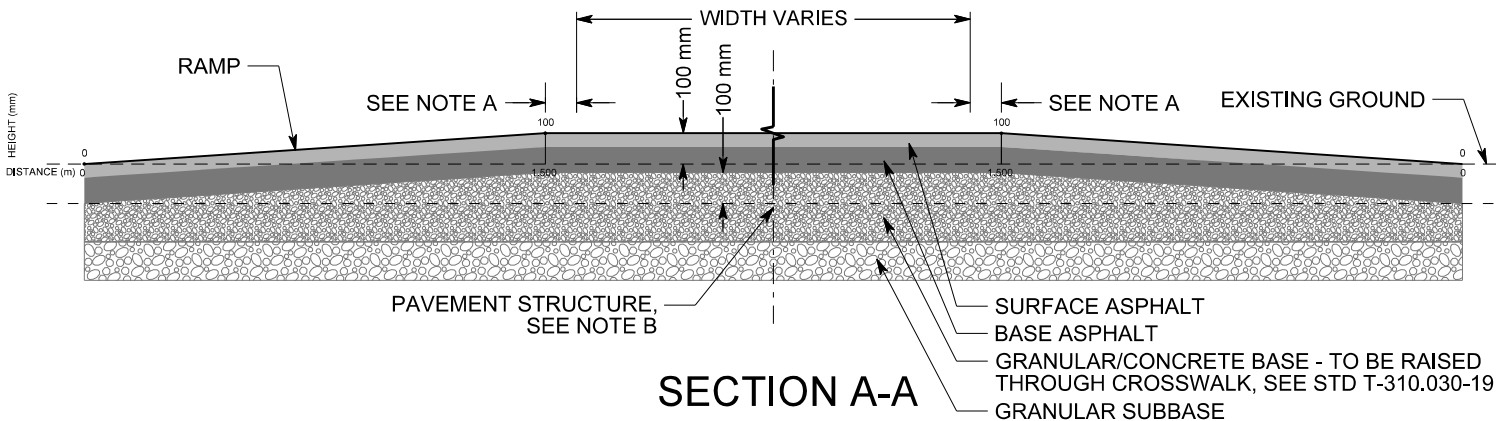

SECTION A-A



ENGINEERING & CONSTRUCTION SERVICES STANDARD DRAWING

RAISED ONE-WAY STREET INTERSECTION

REV 2

SEPT 2024

T-310.030-14

NTS

SHEET 1