



PLAN

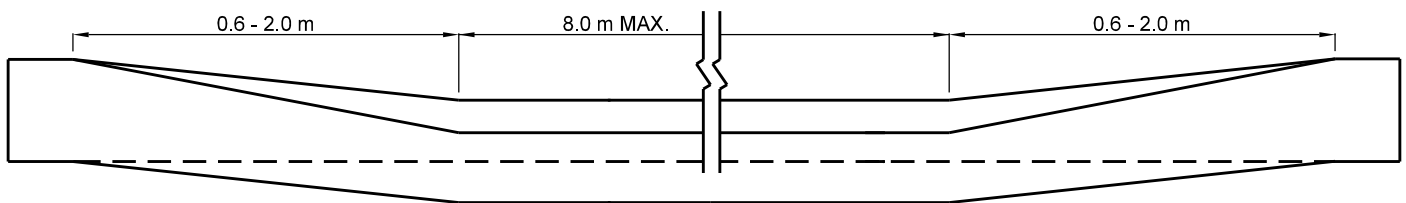

ELEVATION

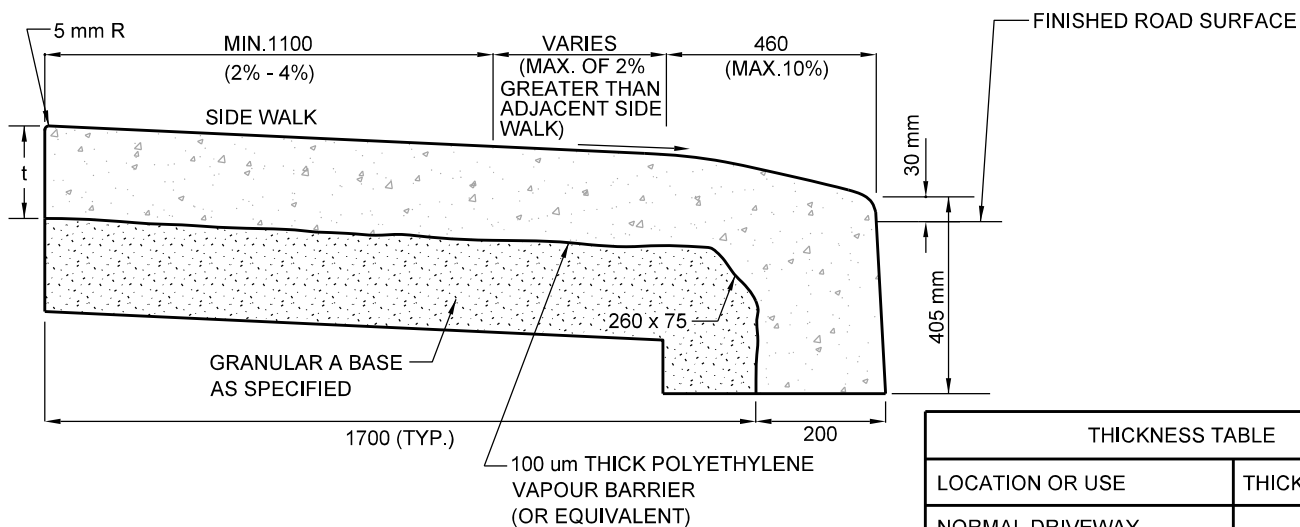

SECTION A - A

NOTES:

1. t = THICKNESS OF SIDEWALK SEE TABLE.

THICKNESS TABLE	
LOCATION OR USE	THICKNESS (t)mm
NORMAL DRIVEWAY ACCESS LOTS FRONTING ON STREET	150
LOCATIONS WHERE TRUCKS MAY MOUNT CURB	150
ACROSS COMMERCIAL, INDUSTRIAL AND INSTITUTIONAL DRIVEWAYS	180

All dimensions are in millimetres unless otherwise shown.



ENGINEERING & CONSTRUCTION SERVICES STANDARD DRAWING

VEHICLE ENTRANCE IN COMBINED
CURB AND SIDEWALK

REV 3

NOV 2014

T-310.050-1

NTS

SHEET 1