


LEGEND

- RAISED AREA
- SPEED HUMP MARKING AS PER T-504.02
- TWIS AS PER T-310.030-10
- RA-1 ALL WAY STOP SIGN
- RA-1t

NOTES:

- A. STANDARD SPACE BETWEEN TOP OF RAMP AND CROSSWALK IS 0.25 m. WIDTH VARIES FOR SKEWED INTERSECTIONS.
- B. REFER TO CITY OF TORONTO-PAVEMENT STRUCTURAL DESIGN MATRIX.
- C. REFER TO STD T-310.030-20 FOR RAMP SLOPES.

PLAN

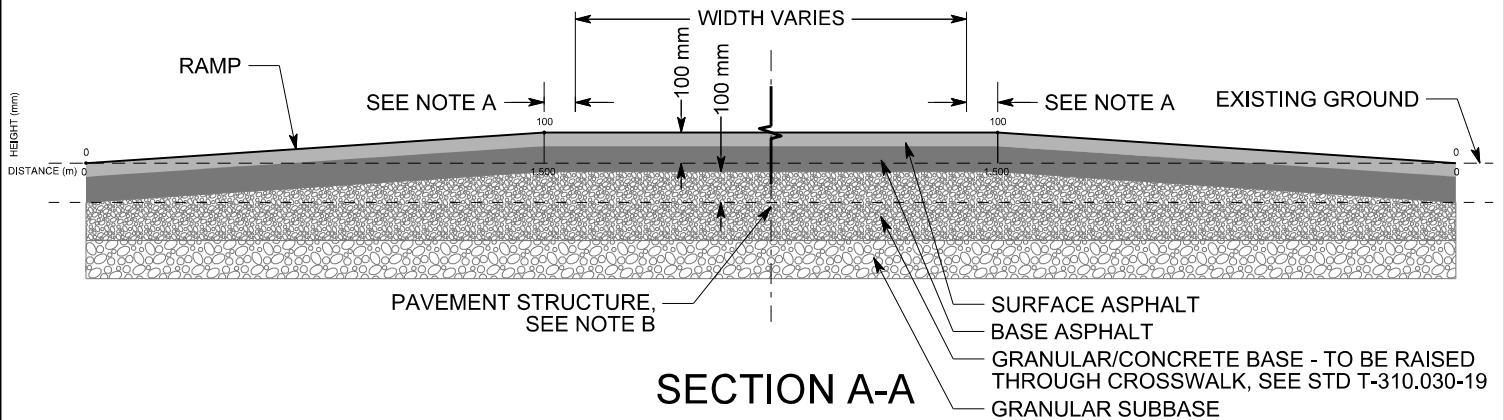

SECTION A-A

	ENGINEERING & CONSTRUCTION SERVICES STANDARD DRAWING		REV 2	SEPT 2024	
	RAISED FOUR-WAY INTERSECTION			T-310.030-13	
				NTS	SHEET 1