



- LEGEND**
- RAISED AREA
 - SPEED HUMP MARKING AS PER T-504.02
 - TWSI AS PER T-310.030-10
 - RA-1 ALL WAY STOP SIGN
 - RA-1t

- NOTES:**
- A. STANDARD SPACE BETWEEN TOP OF RAMP AND CROSSWALK IS 0.25 m. WIDTH VARIES FOR SKEWED INTERSECTIONS.
 - B. REFER TO CITY OF TORONTO-PAVEMENT STRUCTURAL DESIGN MATRIX.
 - C. REFER TO STD T-310.030-20 FOR RAMP SLOPES

PLAN

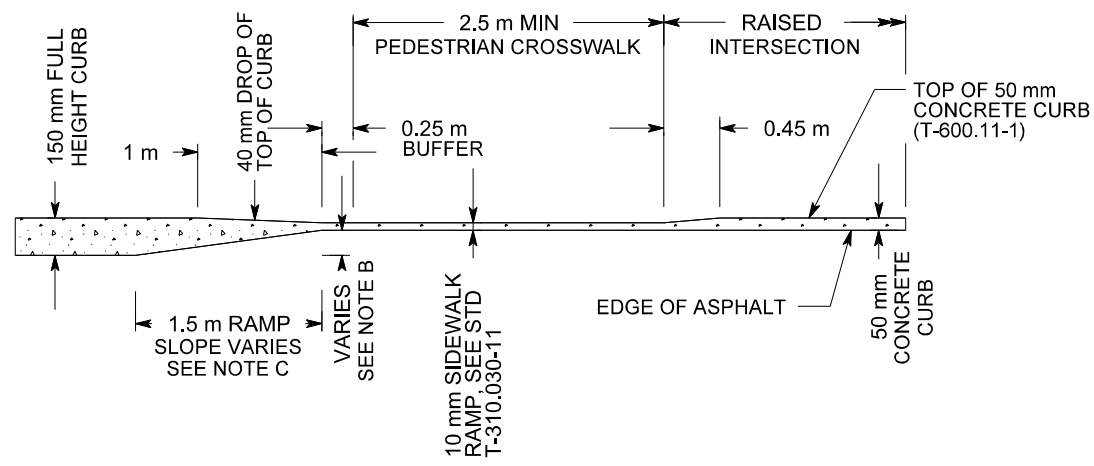

CURB TRANSITION AT THREE-WAY INTERSECTION

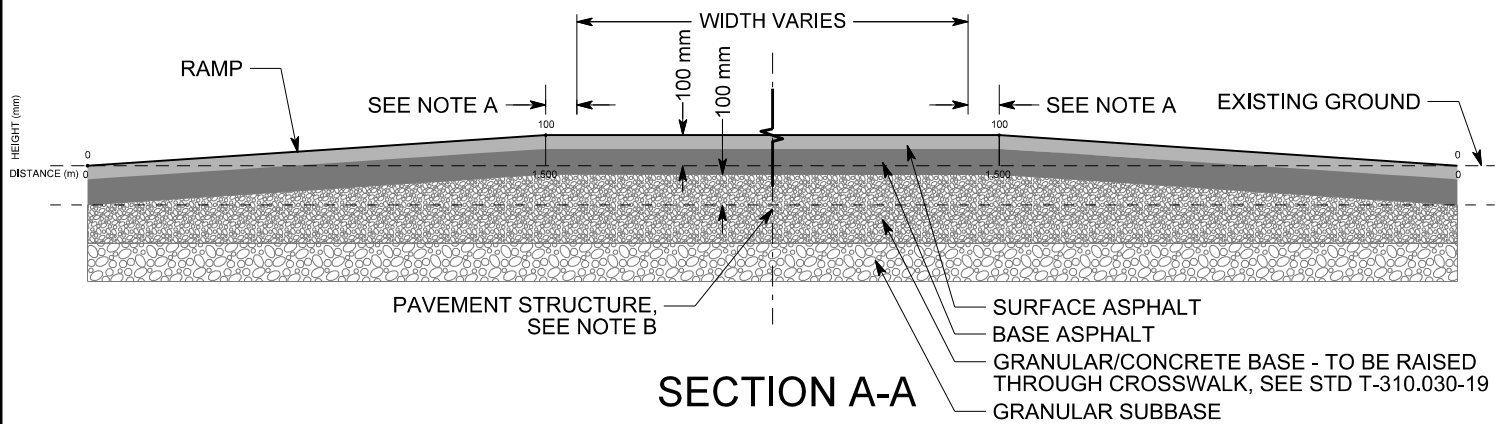

SECTION A-A

	ENGINEERING & CONSTRUCTION SERVICES STANDARD DRAWING	REV 1	SEPT 2024
	RAISED THREE-WAY 'T' INTERSECTION	T-310.030-16	
		NTS	SHEET 1