


PLAN

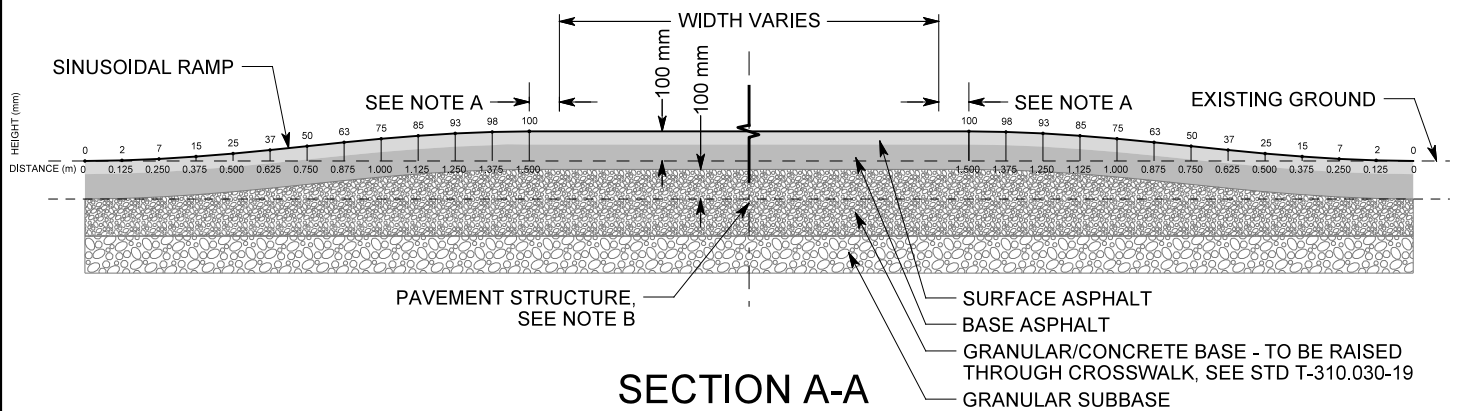

ENGINEERING & CONSTRUCTION SERVICES STANDARD DRAWING

RAISED ONE-WAY STREET INTERSECTION

REV 1

SEPT 2023

T-310.030-14

NTS

SHEET 1