




LEGEND

- Raised Cycle Track
- Raised Poured-in-place Concrete Curb
- Flat (Flush) Concrete Line
- Planted Green Space
- Proposed Tree
- Speed Hump
- Raised Crosswalk/Intersection
- Stamped Asphalt
- Proposed Concrete
- Tactile Plate

ILLUSTRATIVE ROLL PLANS

DETAILS SUBJECT TO CHANGE IN DESIGN

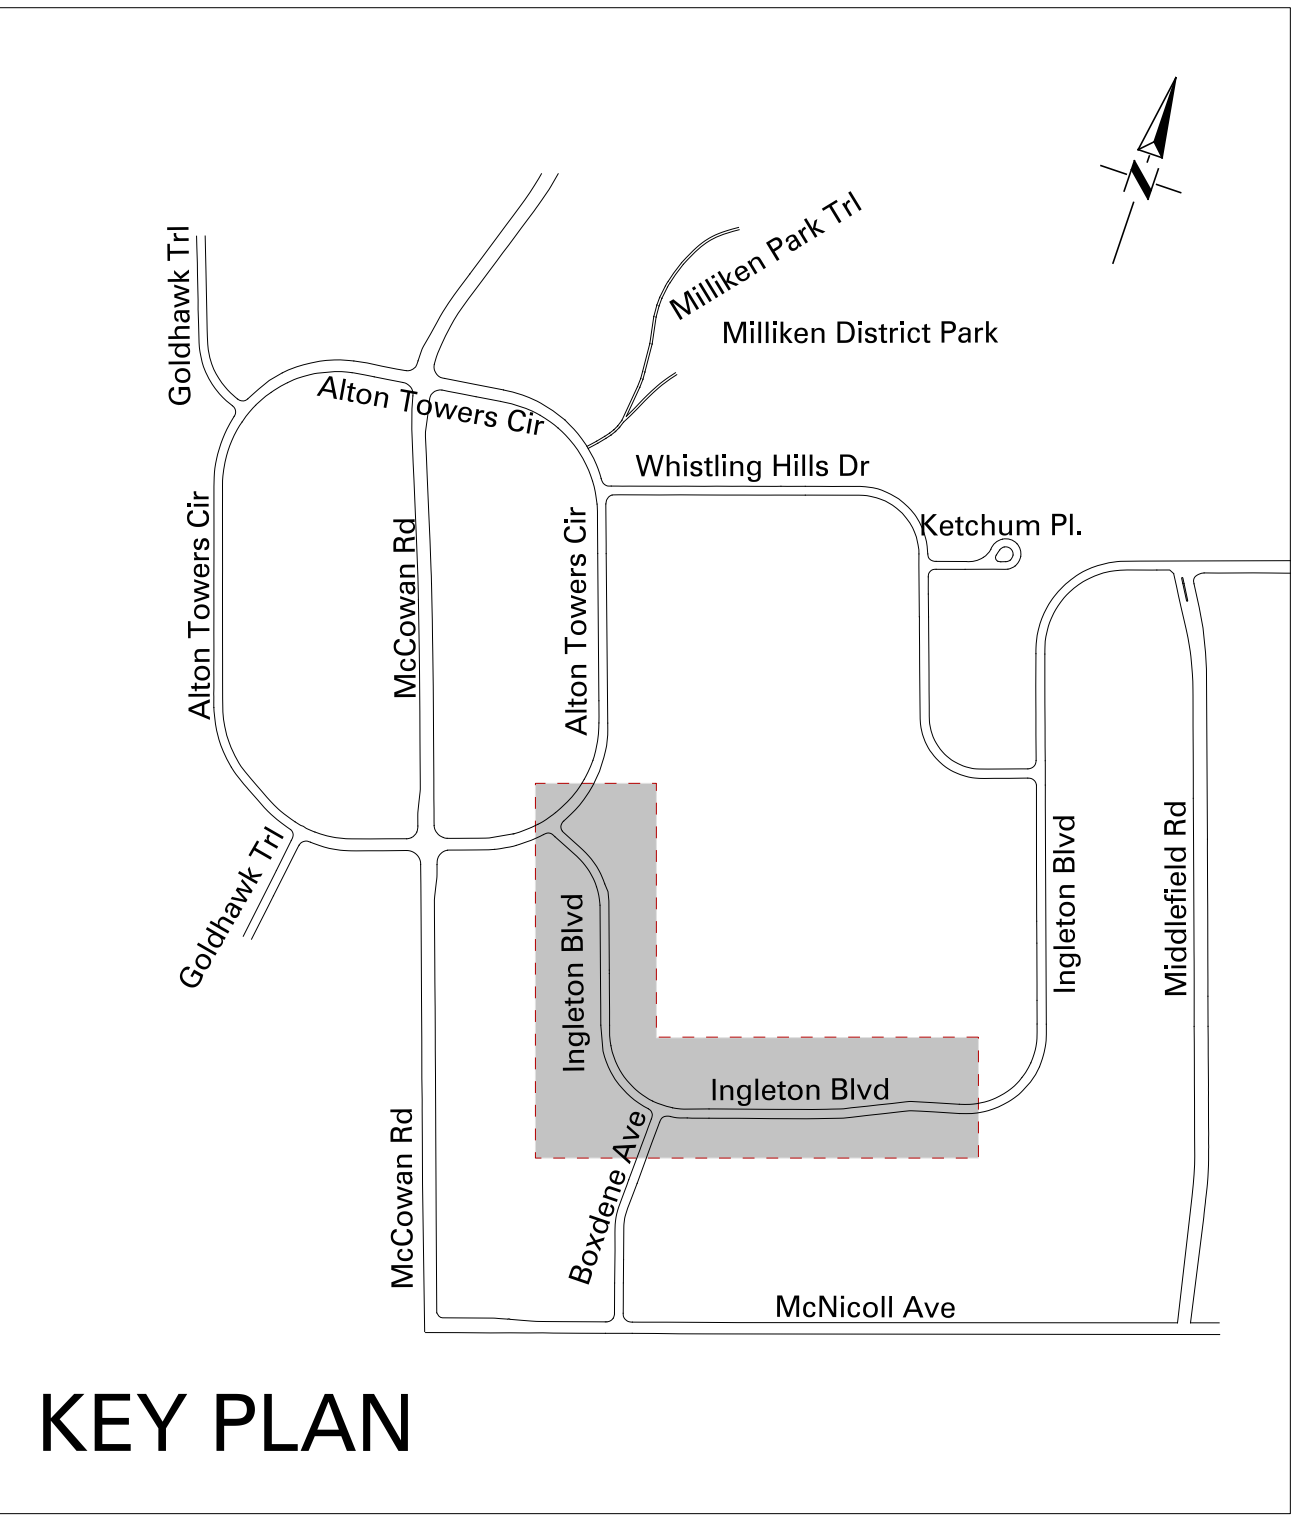

OPTION 1: NEIGHBOURHOOD GREENWAY

SECTION 3 and SECTION 4