


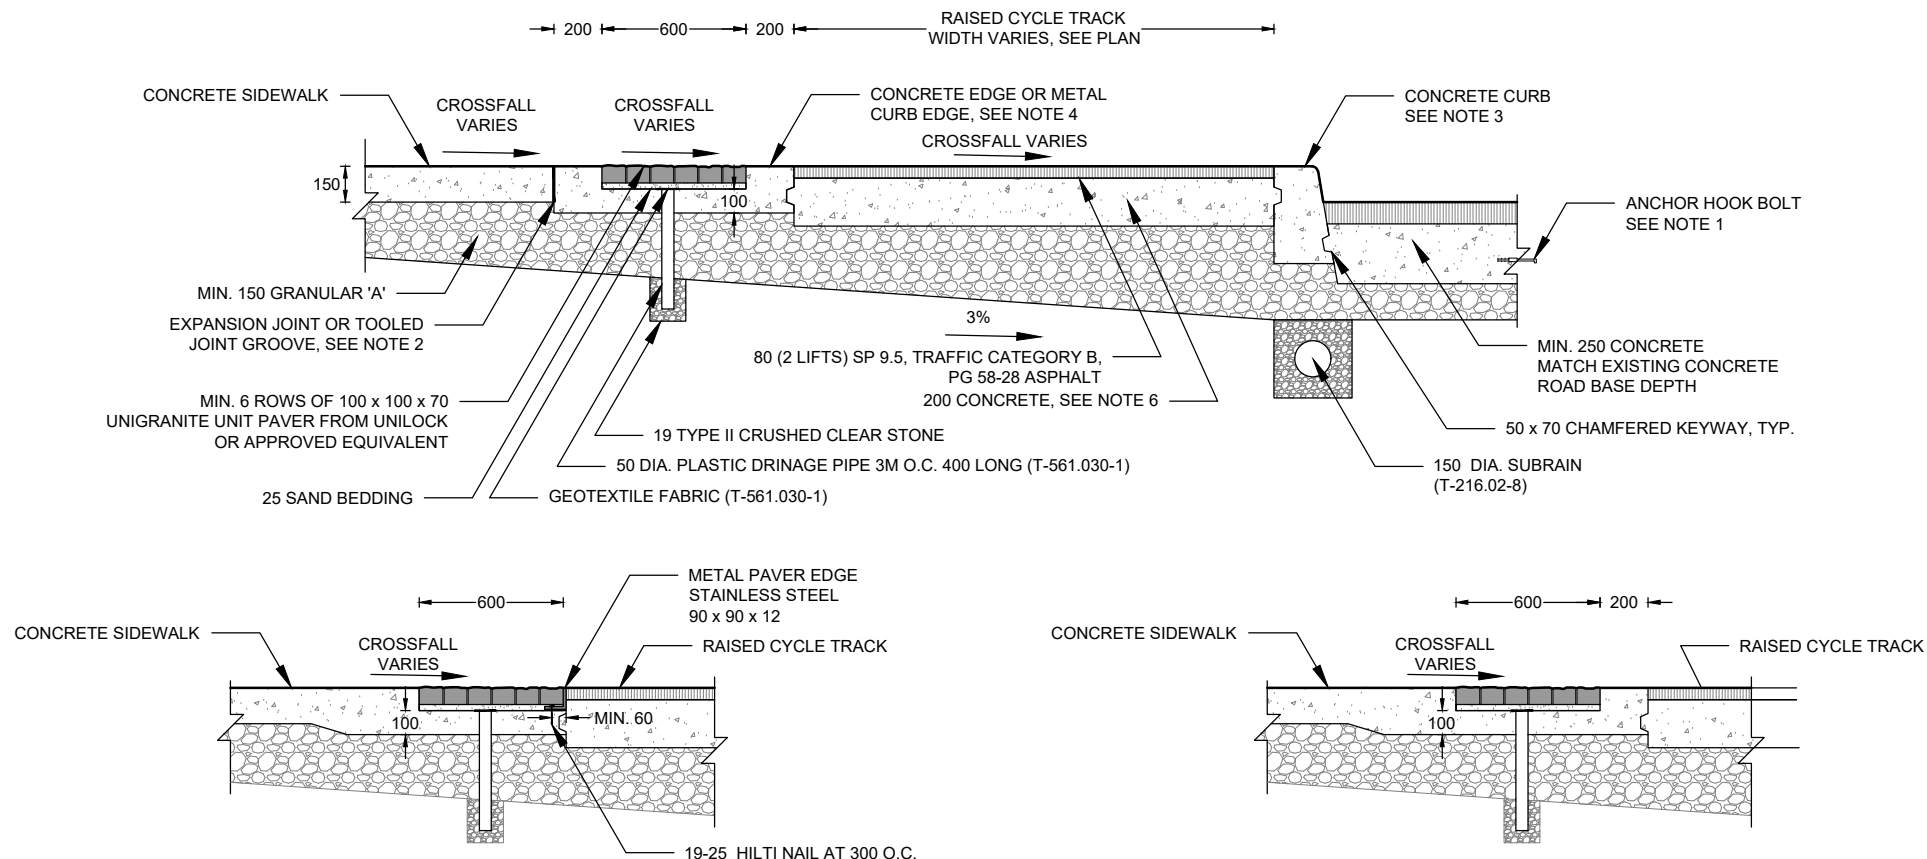

DETAIL 1 - METAL CURB EDGE

DETAIL 2 - CONCRETE CURB EDGE BETWEEN PAVERS AND CYCLE TRACK ONLY (SEE NOTE 5)

NOTES:

1. ANCHOR HOOK BOLT TO BE INSTALLED AT 600mm c/c. SEE T-508.010-1 FOR DETAILS.
2. WHEN SIDEWALK WIDTH BEING REPLACED IS LESS THAN 2000mm, INSTALL A TOOLED JOINT GROOVE WITH CURB, BASE AND WALK MONOLITHIC. WHEN SIDEWALK WIDTH BEING REPLACED IS 2.0 m OR GREATER, INSTALL AN EXPANSION JOINT.
3. DRAWING SHOWS T-600.11-1, BUT ALL STANDARD CURBS MAY BE USED.
4. INSTALL 200mm CONCRETE EDGE WITH SMOOTH TROWLED FINISH. WHEN SPACE IS CONSTRAINED, INSTALL METAL CURB EDGE AS PER DETAIL 1.
5. FOR SITUATIONS WHEN SPACE IS CONSTRAINED TO INSTALL THE 200mm CURB ON BOTH SIDES OF PAVERS BUT THERE IS ROOM FOR A CURB EDGE TO BE INSTALLED BETWEEN THE PAVERS AND CYCLE TRACK.
6. OR FLEXIBLE PAVEMENT STRUCTURE SEE T-603.060.

All dimensions are in millimetres unless otherwise shown.



ENGINEERING & CONSTRUCTION SERVICES STANDARD DRAWING

REV 0 SEP 2023

RAISED CYCLE TRACK AND BOULEVARD WITHOUT TRENCH DRAIN

T-603.049

NTS SHEET 1