

LEVEL 1 TYPE A
SPLIT PEDESTRIAN CROSSOVER
POLE MOUNTED INSTALLATION

SCALE

NOT TO SCALE

REVISION DATE

SEPTMBER 2025


Traffic Management Section

APPROVED BY:

DRAWN BY:

PLAN No.

812.005

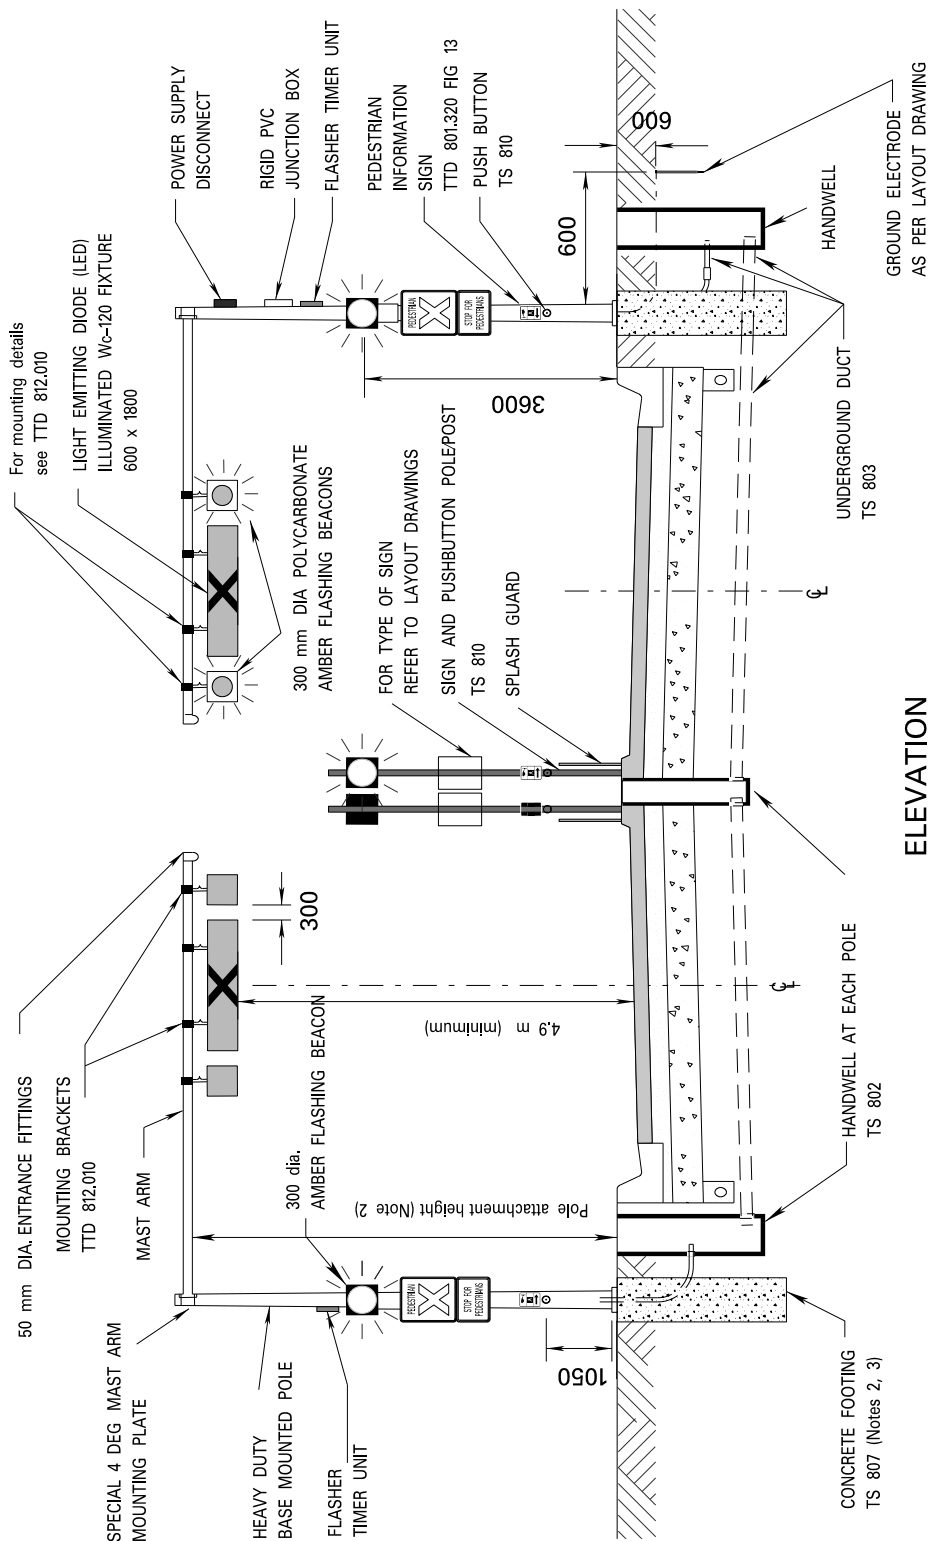

NOTES

1. For size and number of low voltage cables refer to layout and circuit drawings.
2. Attachment height is to be set to obtain the clearance height shown under CSA heavy loading conditions and allow for deviations between pavement elevation and finished grade elevation at the pole.
3. For pole locations, location of centre line of pedestrian crossover system and orientation of cable, refer to layout drawings.
4. All dimensions are in millimetres or metres unless otherwise shown.