


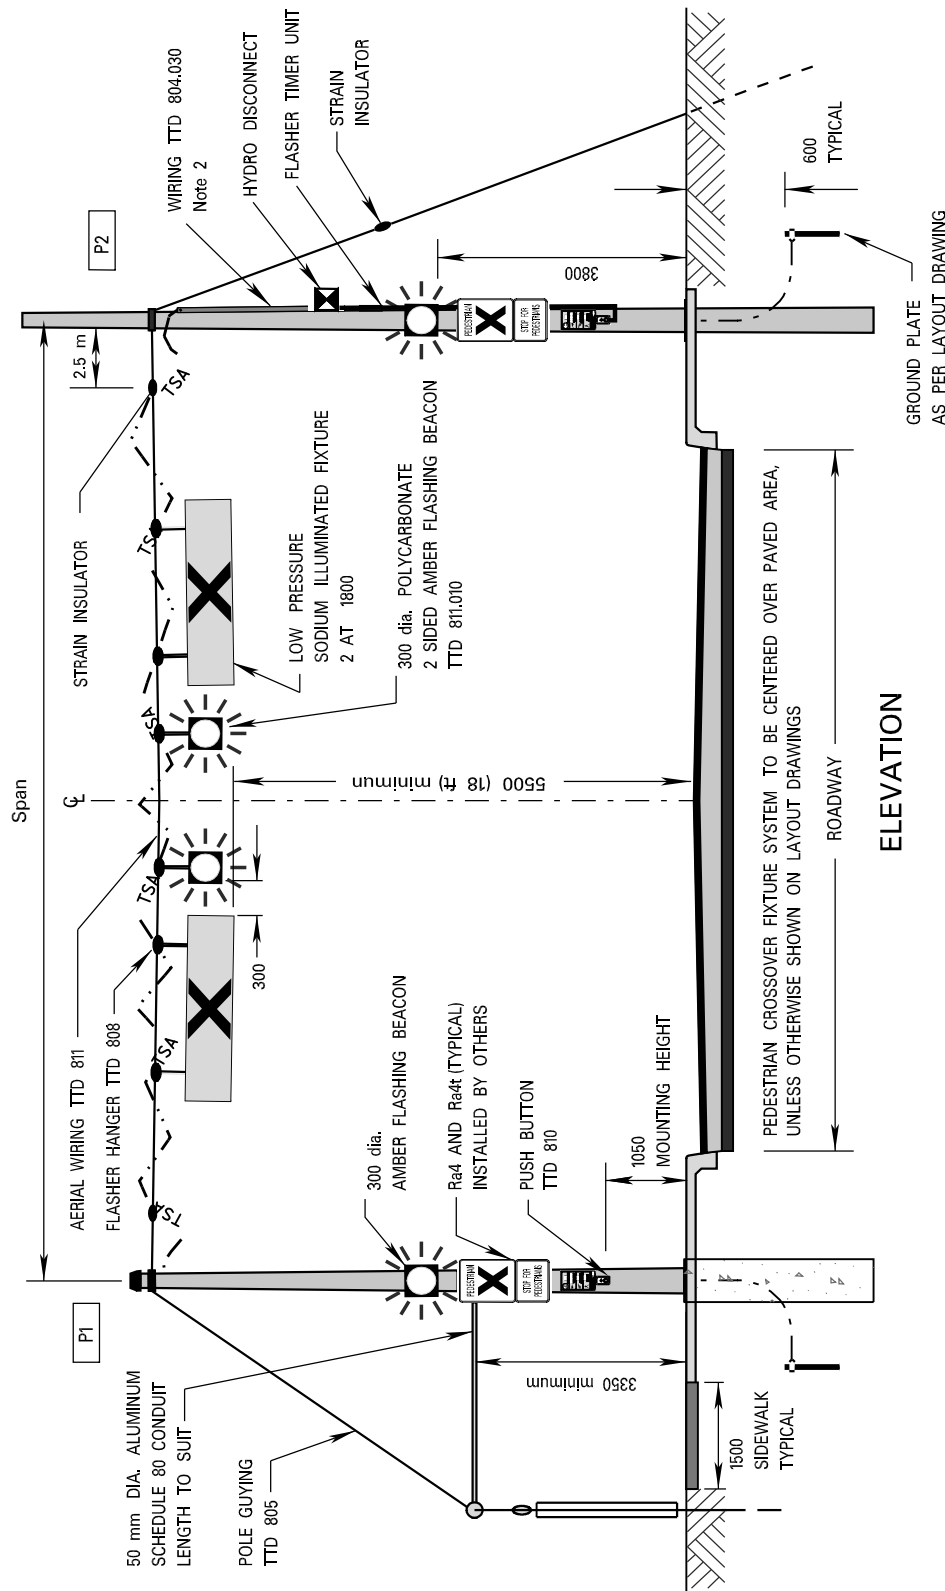

- 1 Suspension cable shall be (38") dia. grade 180 steel strand cable.
- 2 For size and number of low voltage cables refer to layout and circuit drawings.
- 3 Attachment height is to be set to obtain the clearance height shown under CSA heavy loading conditions and allow for deviations between pavement elevation and finished grade elevation at the pole.
- 4 For pole locations, location of centre line of pedestrian crossover system and orientation of cable, refer to layout drawings.
- 5 Retension span wire after 1 month.

All dimensions are in millimetres or metres unless otherwise shown.