


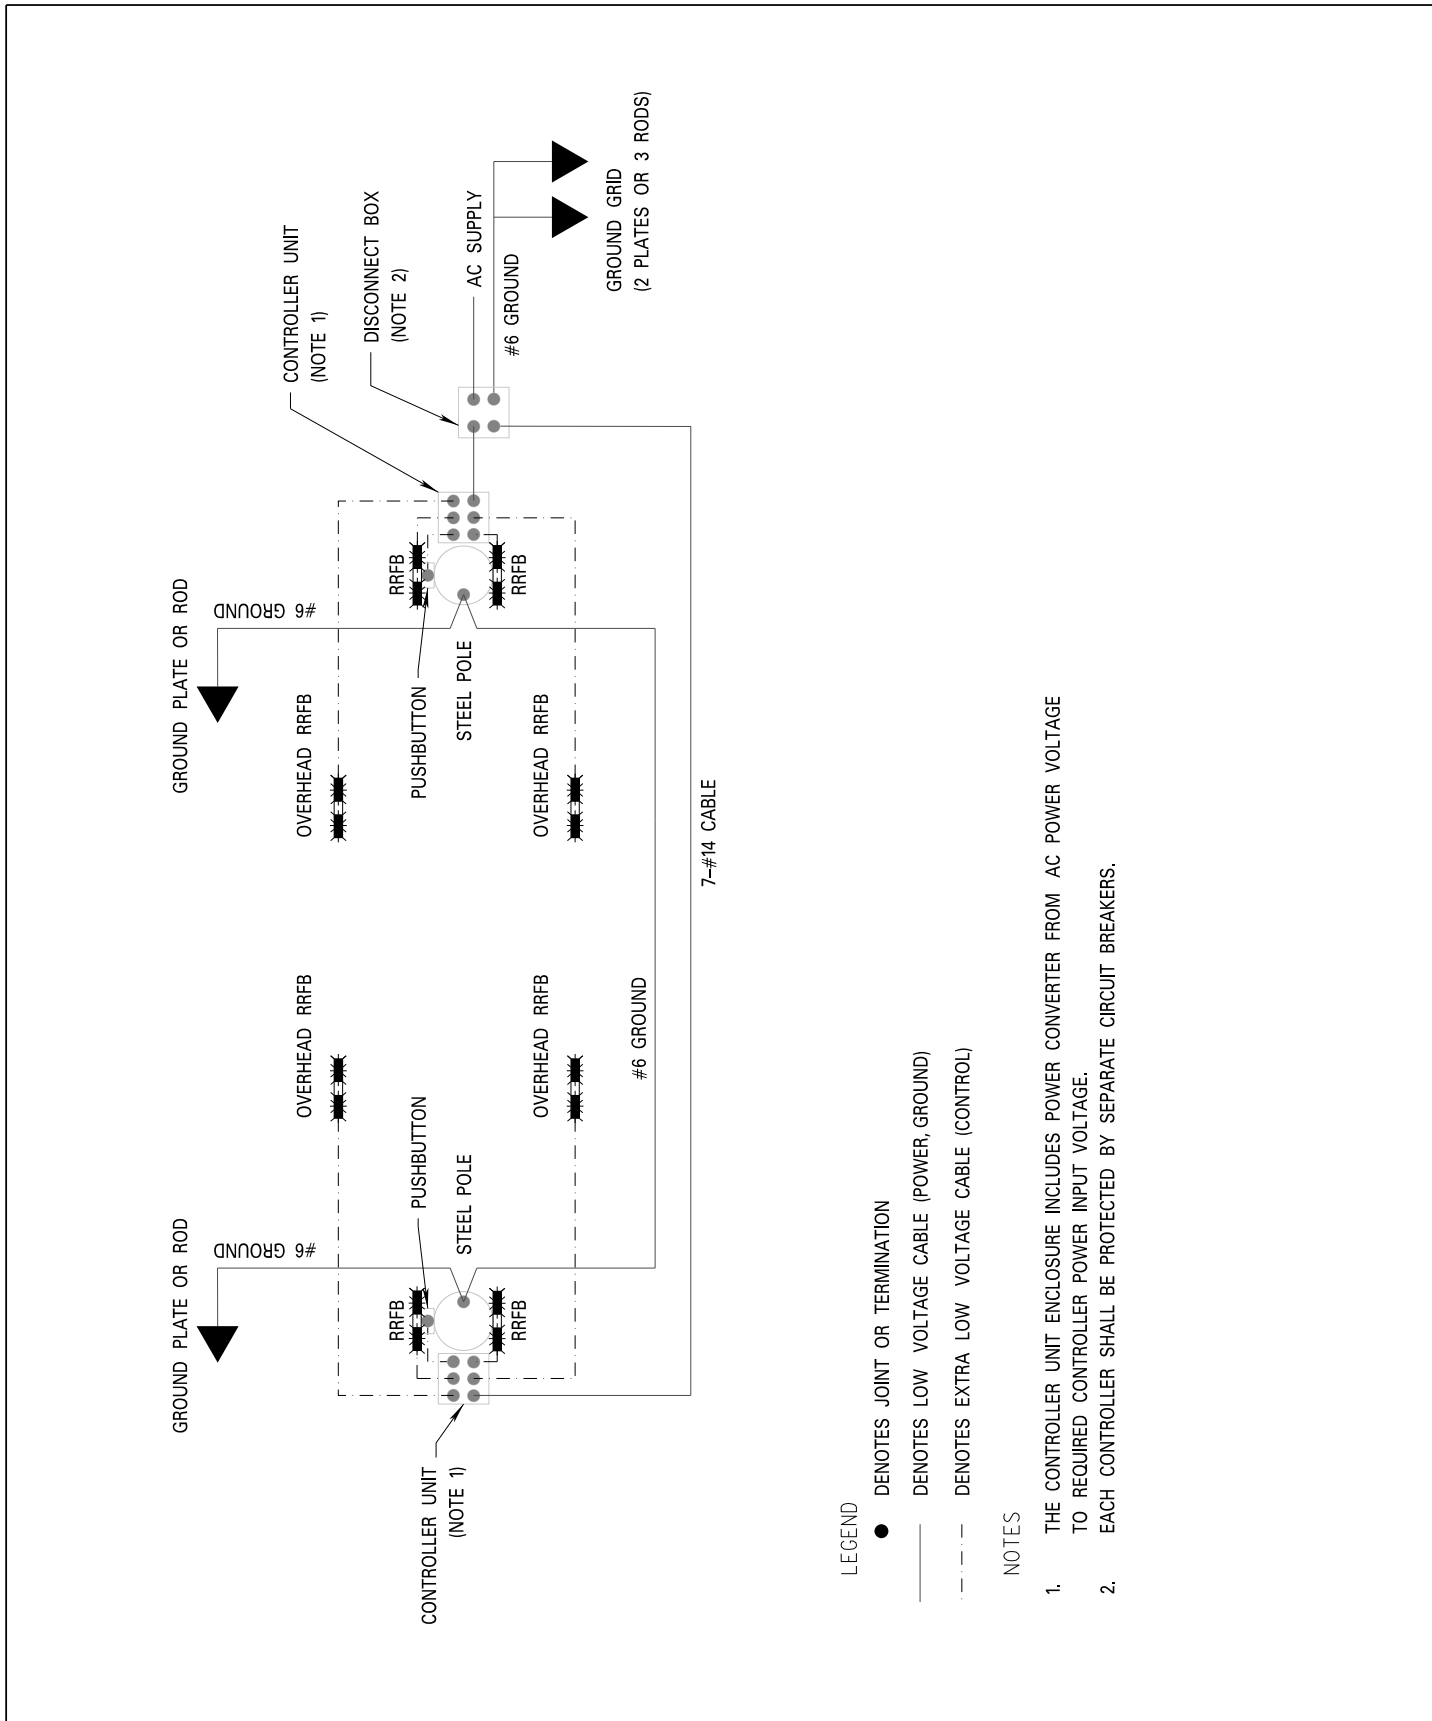

	LEVEL 2 TYPE B PEDESTRIAN CROSSOVER SCHEMATIC WIRING DIAGRAM		SCALE NOT TO SCALE
			REVISION DATE SEPTEMBER 2025
Traffic Management Section	APPROVED BY: --	DRAWN BY: PJS	PLAN No. 812.030