


	LEVEL 2 TYPE B PEDESTRIAN CROSSOVER ELEVATION VIEW – AC POWER		SCALE NOT TO SCALE
	Traffic Management Section		REVISION DATE SEPTEMBER 2025
APPROVED BY: --		DRAWN BY: PJS	PLAN No. 812.026

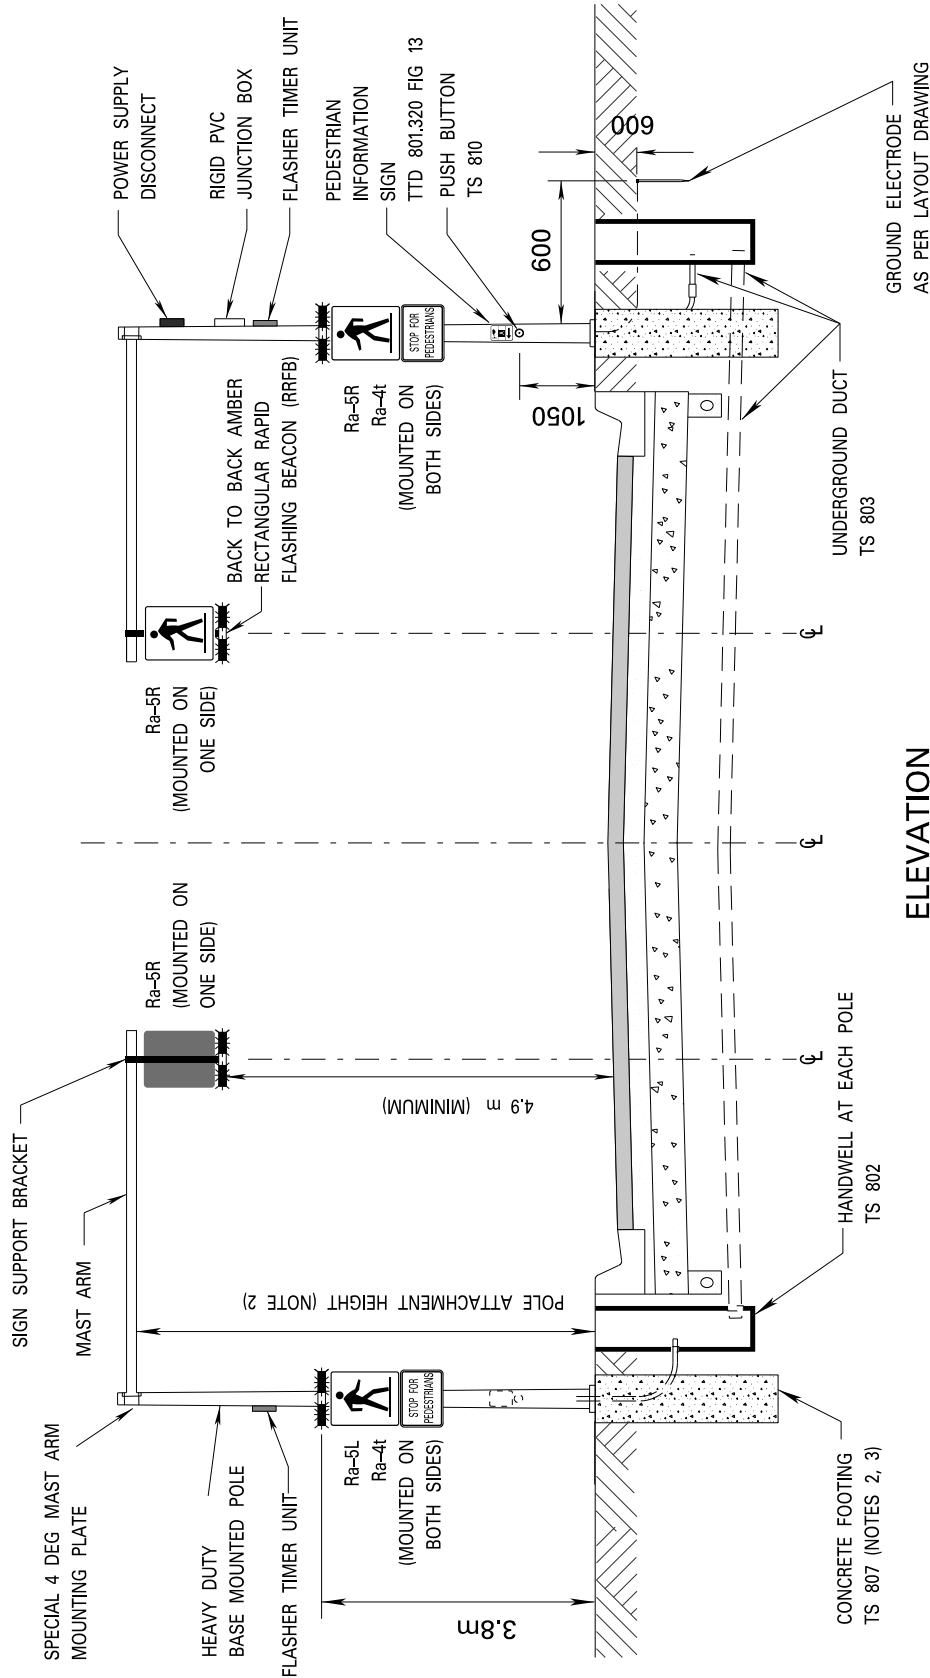

NOTES

1. FOR SIZE AND NUMBER OF LOW VOLTAGE CABLES REFER TO LAYOUT AND CIRCUIT DRAWINGS.
2. ATTACHMENT HEIGHT IS TO BE SET TO OBTAIN THE CLEARANCE HEIGHT SHOWN UNDER CSA HEAVY LOADING CONDITIONS AND ALLOW FOR DEVIATIONS BETWEEN PAVEMENT ELEVATION AND FINISHED ELEVATION AT THE POLE.
3. FOR POLE LOCATIONS, LOCATION OF CENTRE LINE OF PEDESTRIAN CROSSOVER SYSTEM AND ORIENTATION OF CABLE, REFER TO LAYOUT DRAWINGS.
4. ALL DIMENSIONS ARE IN MILLIMETRES OR METRES UNLESS OTHERWISE SHOWN.