


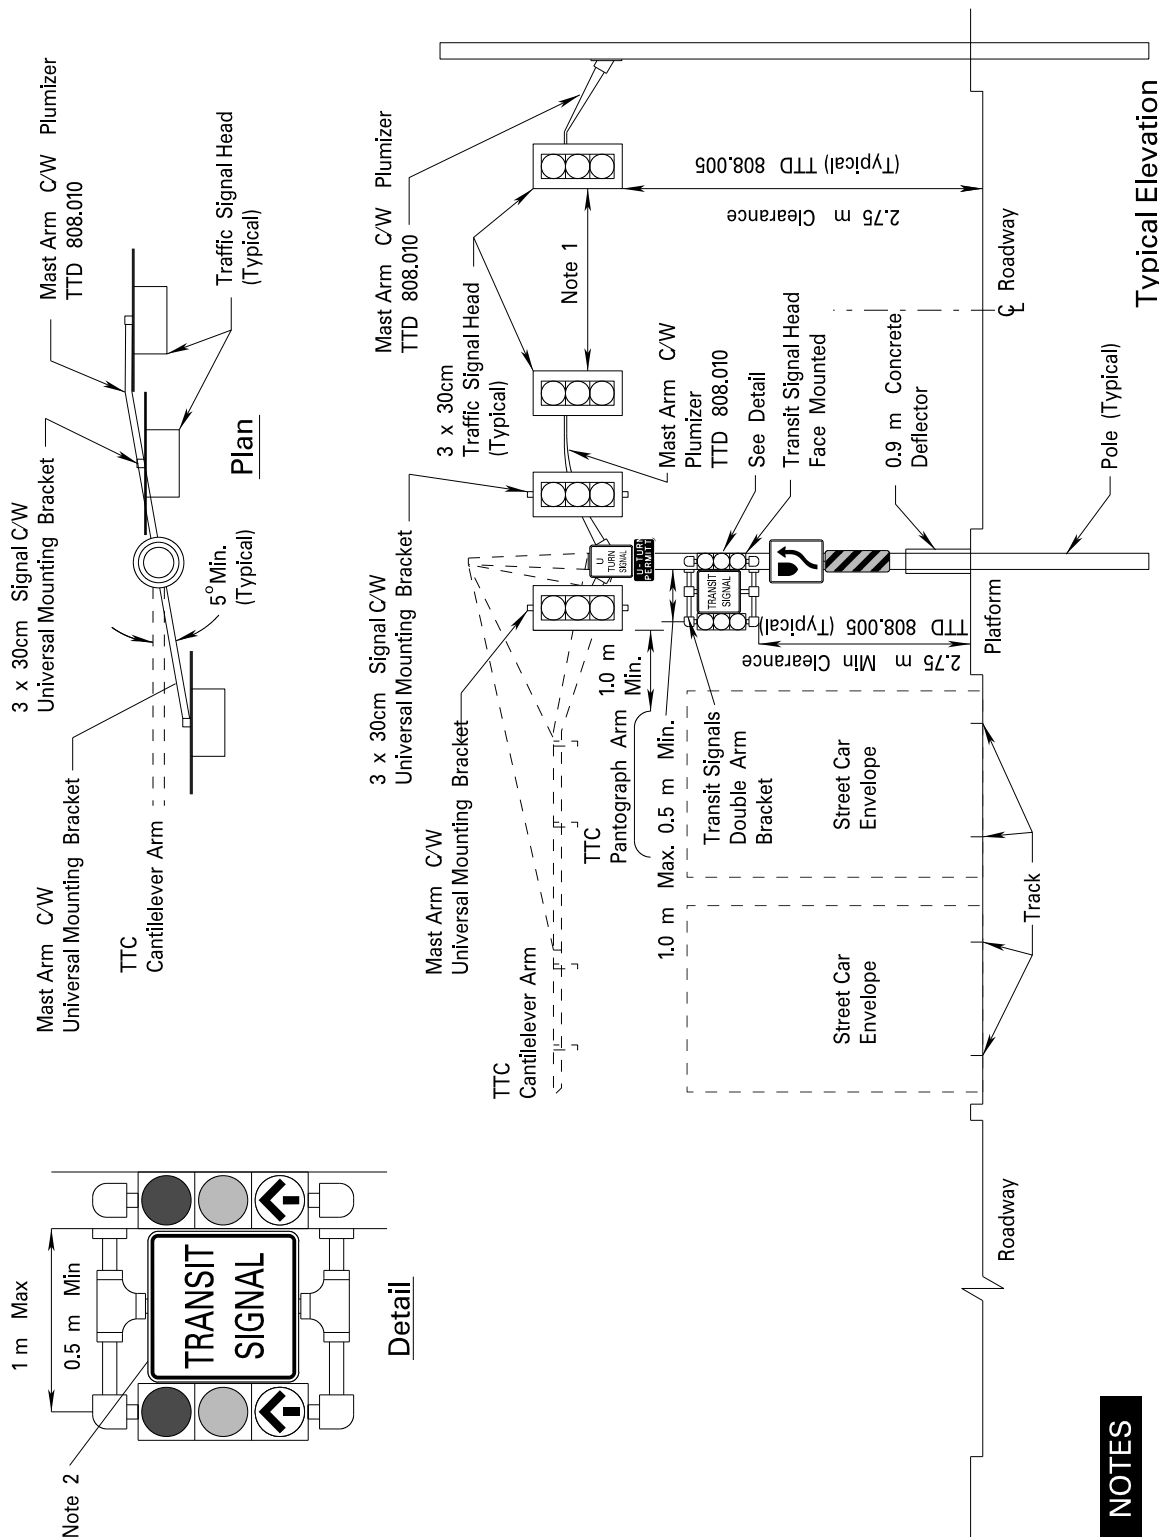

NOTES

1. Spacing between heads varies. Ideal spacing 5m or greater.
2. Alternate location of "TRANSIT SIGNAL" sign is above heads on pole only in absence of space and upon approval by the City.

All dimensions are in millimetres unless otherwise shown.