
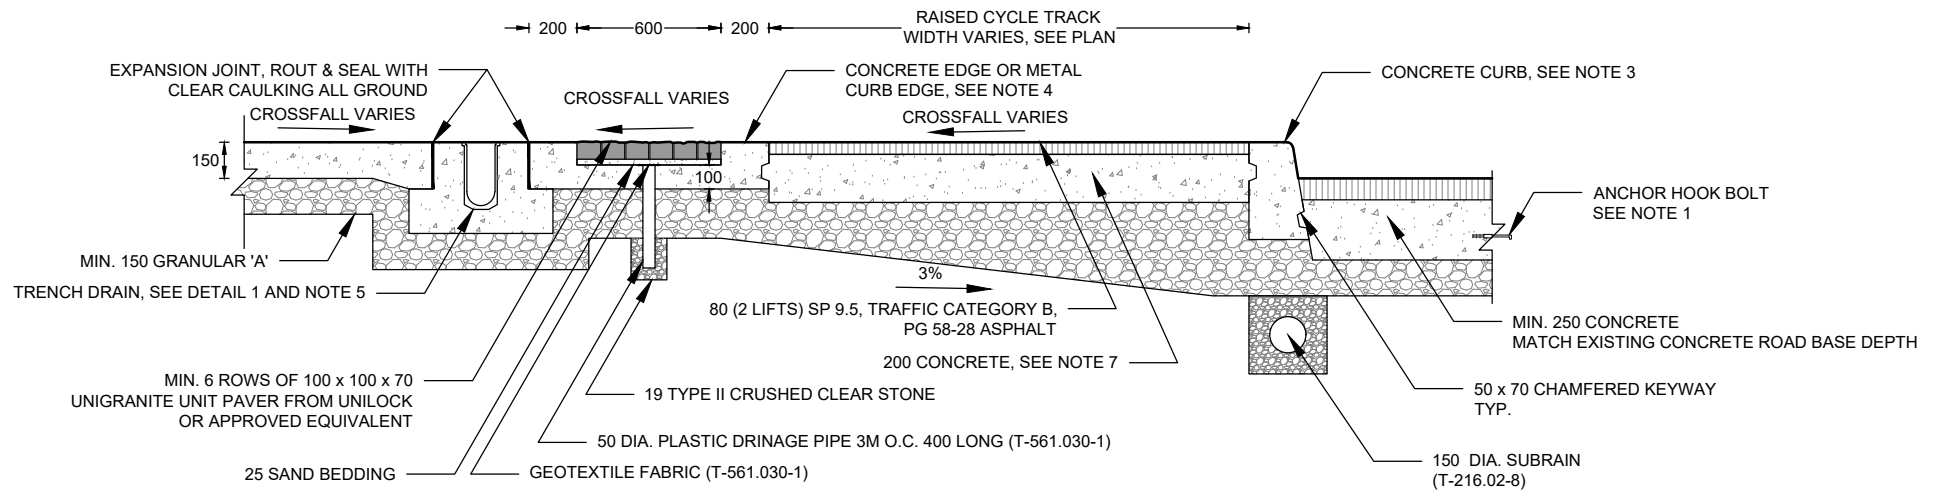


DETAIL 1 - TRENCH DRAIN

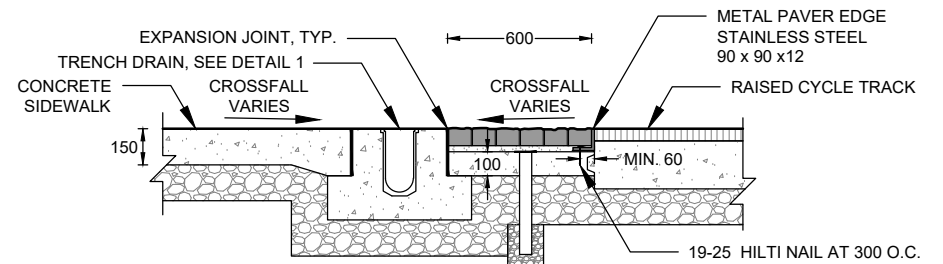

DETAIL 2 - METAL CURB EDGE

NOTES:

1. ANCHOR HOOK BOLT TO BE INSTALLED AT 600mm c/c. SEE T-508.010-1 FOR DETAILS.
2. WHEN SIDEWALK WIDTH BEING REPLACED IS LESS THAN 2000mm, INSTALL A TOOLED JOINT GROOVE WITH CURB, BASE AND WALK MONOLITHIC. WHEN SIDEWALK WIDTH BEING REPLACED IS 2.0 m OR GREATER, INSTALL AN EXPANSION JOINT.
3. DRAWING SHOWS T-600.11-1, BUT ALL STANDARD CURBS MAY BE USED.
4. INSTALL 200mm CONCRETE EDGE WITH SMOOTH TROWLED FINISH. WHEN SPACE IS CONSTRAINED, INSTALL METAL CURB EDGE AS PER DETAIL 2.
5. DRAWING SHOWS DETAIL 1 - TRENCH DRAIN, BUT OTHER STANDARD TRENCH DRAINS CAN BE CONSIDERED.
6. TRENCH DRAIN AND UNIT PAVERS CAN BE INTERCHANGED, IF REQUIRED.
7. OR FLEXIBLE PAVEMENT STRUCTURE SEE T-603.060.

All dimensions are in millimetres unless otherwise shown.



ENGINEERING & CONSTRUCTION SERVICES STANDARD DRAWING

REV 0 SEP 2023

RAISED CYCLE TRACK AND BOULEVARD WITH TRENCH DRAIN

T-603.050

NTS SHEET 1