



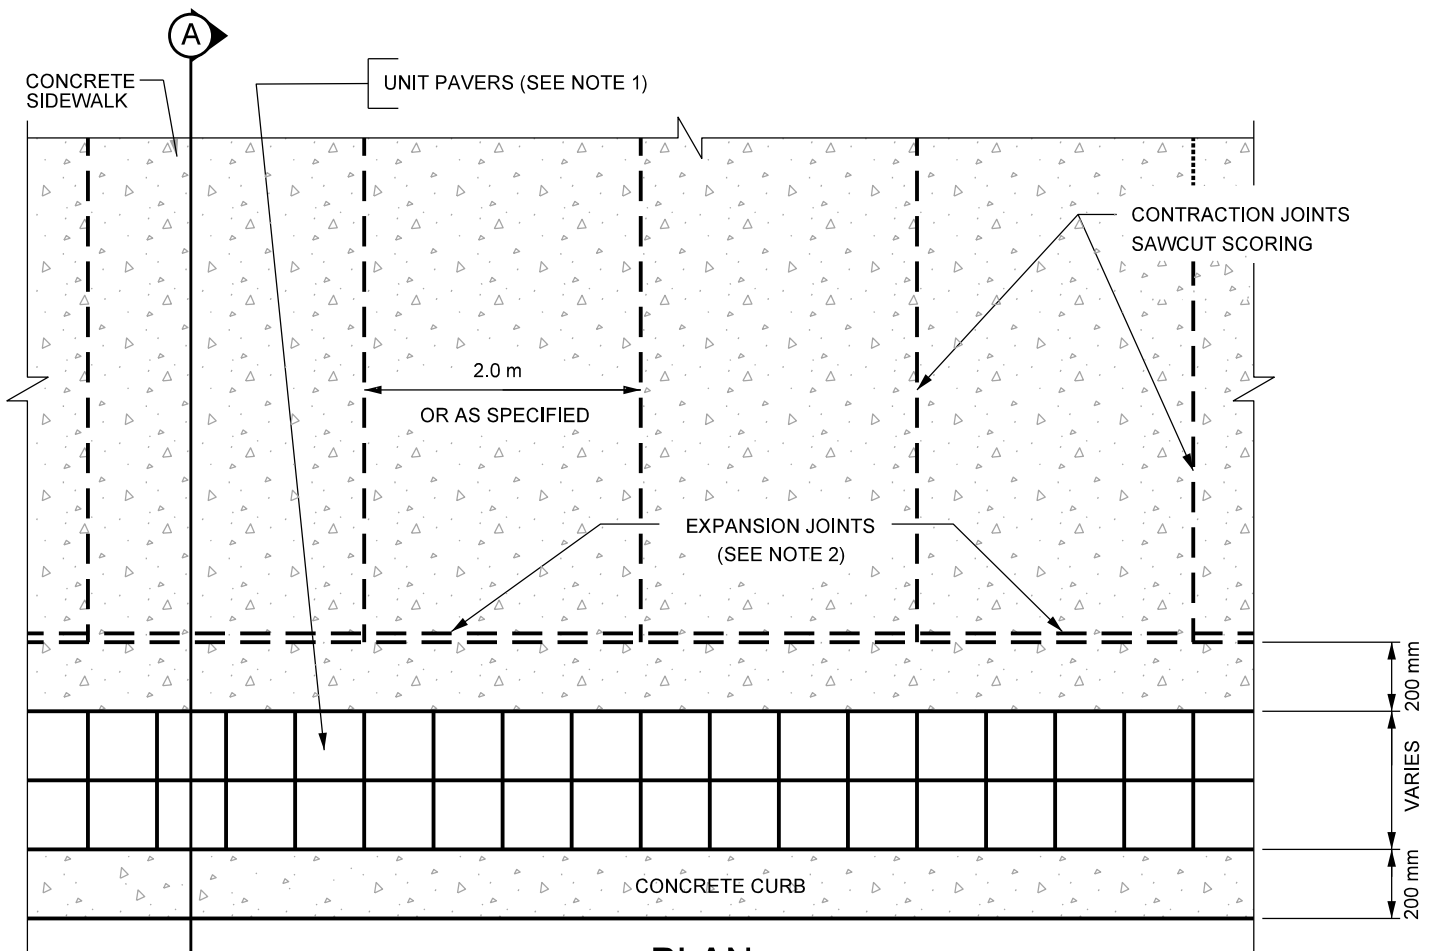

PLAN

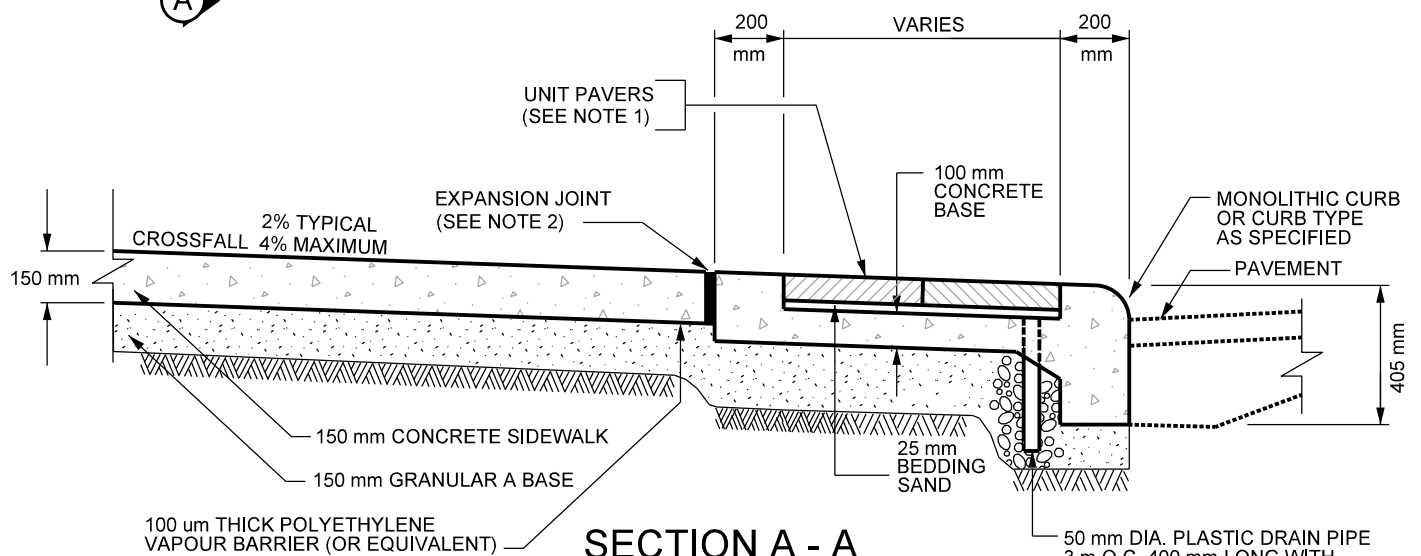

SECTION A - A

NOTES:

1. CONCRETE PAVER TYPE, SIZE, COLOUR, LAYING PATTERN AND CURB TYPE AS SPECIFIED.
2. WHEN SIDEWALK WIDTH IS LESS THAN 2.0 m REPLACE EXPANSION JOINT WITH TOOLED JOINT AND PLACE CURB, BASE AND WALK MONOLITHICALLY.

All dimensions are in millimetres unless otherwise shown.



ENGINEERING & CONSTRUCTION SERVICES STANDARD DRAWING

**SIDEWALK PAVED WITH
UNIT PAVER BAND AT CURB**

REV 5

SEP 2018

T-310.020-2

NTS

SHEET 1