



MOUNTING BRACKET DETAIL

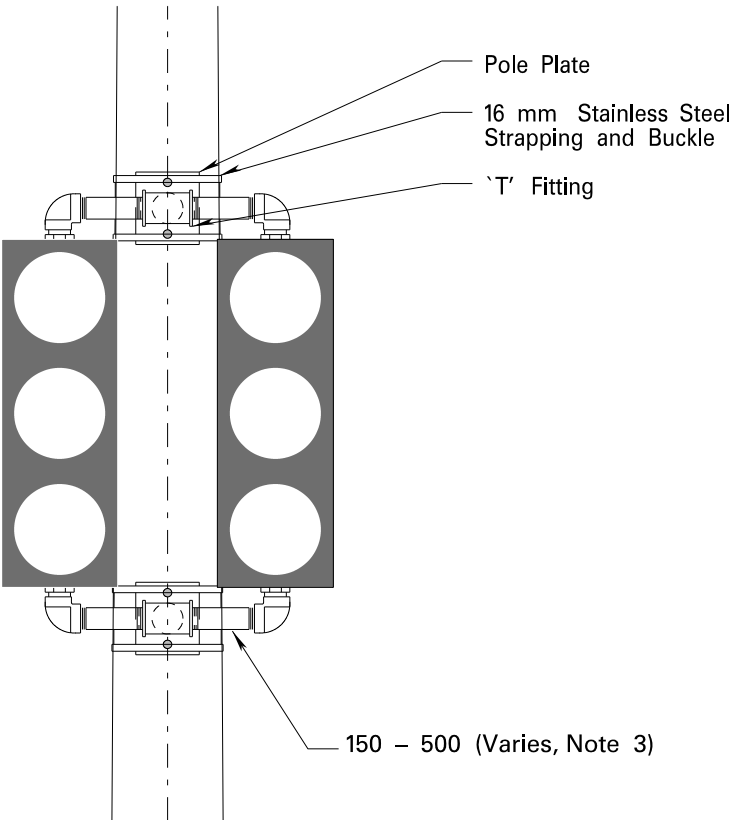

ARM BRACKET DETAIL

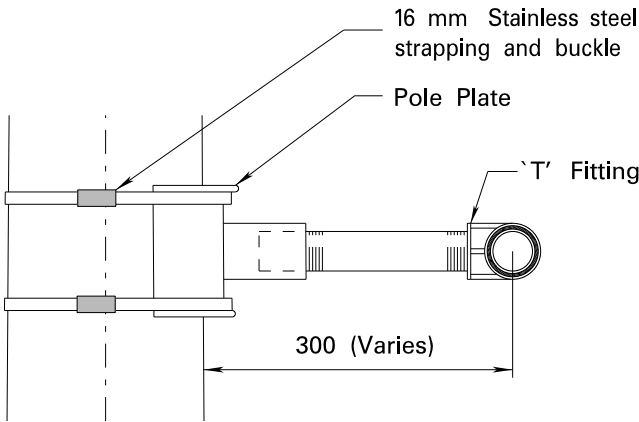

NOTES

1. Mounting height 2.75m.
2. All dimensions are in millimetres unless otherwise shown.
3. Preferred location of "TRANSIT SIGNAL" sign (not shown) is between the transit signal heads. Alternate location of "TRANSIT SIGNAL" sign is above heads only in absence of space and upon approval by the City. Adjust bracket arm lengths as required.

	TRANSIT HEADS MOUNTING BRACKET DETAILS		SCALE NOT TO SCALE
			REVISION DATE SEPTEMBER 2025
Traffic Management Section	APPROVED BY: --	DRAWN BY: PJS	PLAN No. 808.035