




Appendix C (Part 3)

Infrastructure Crossing Locations

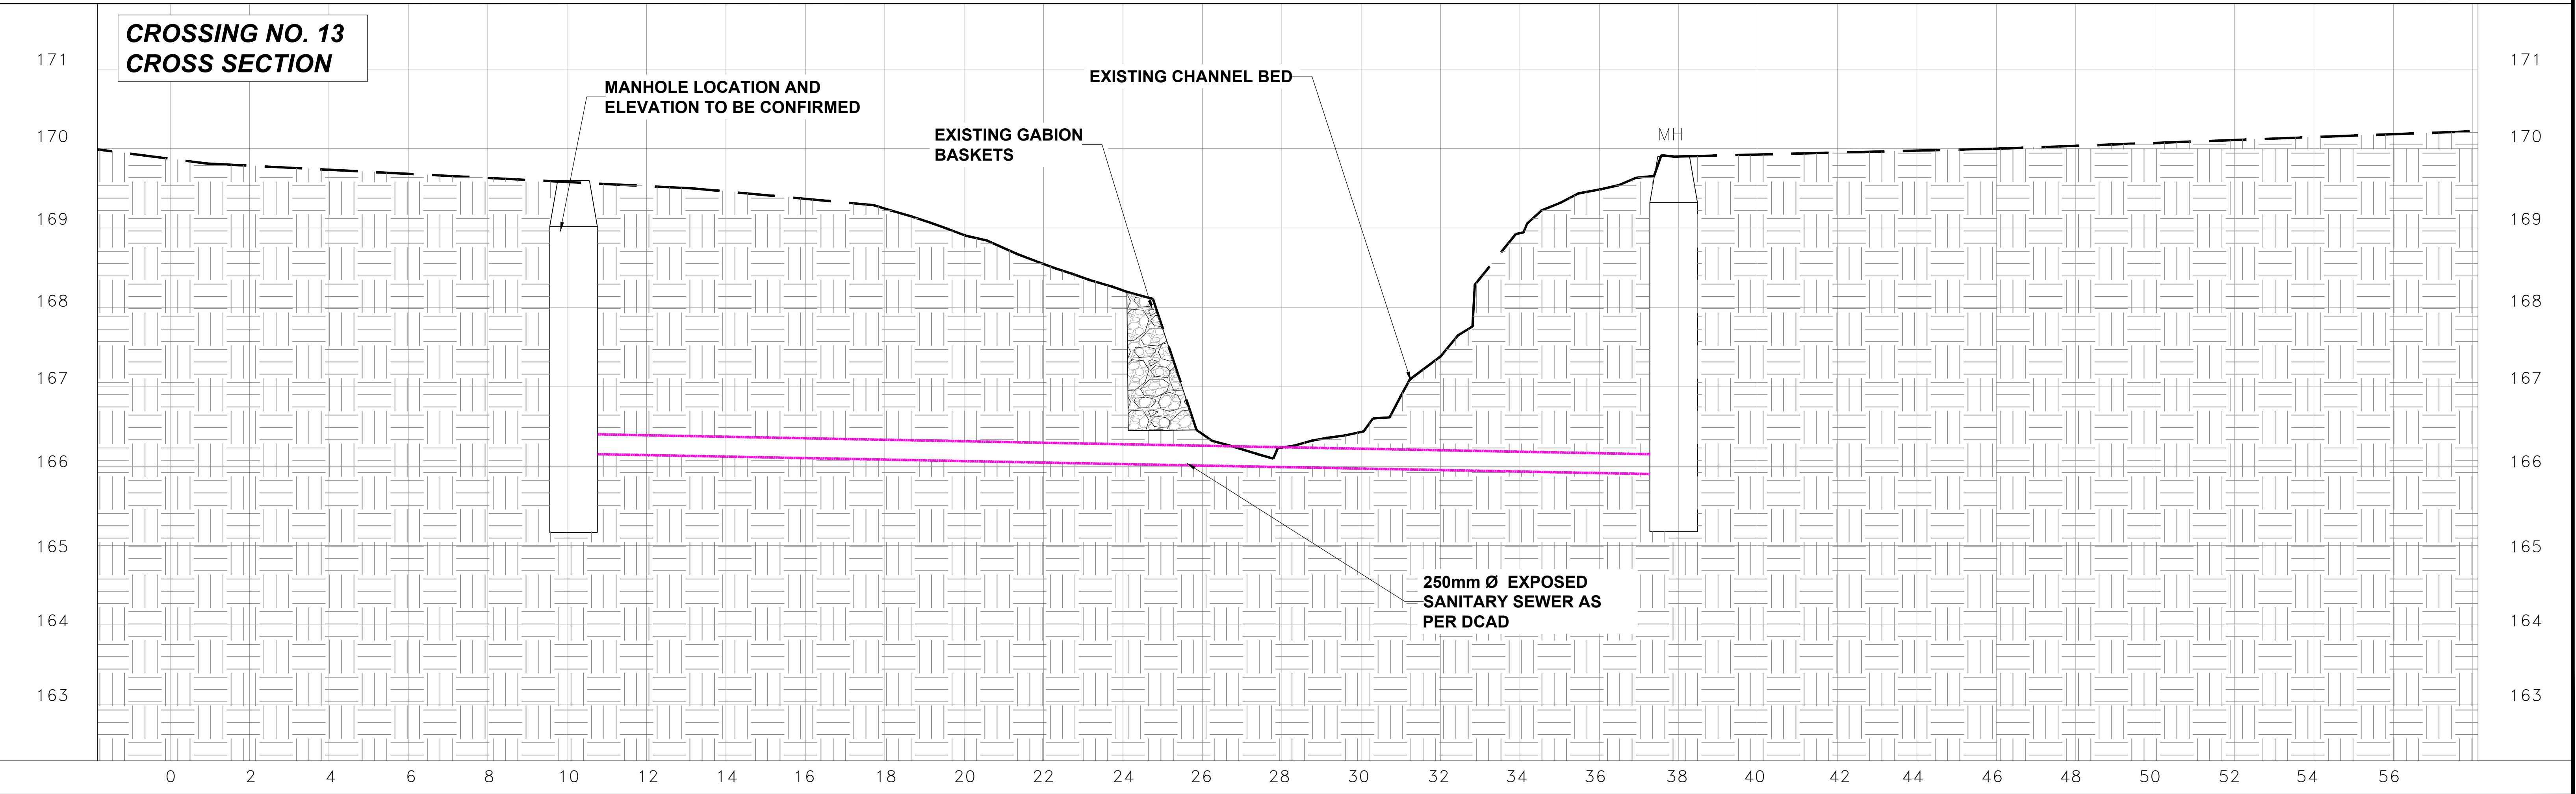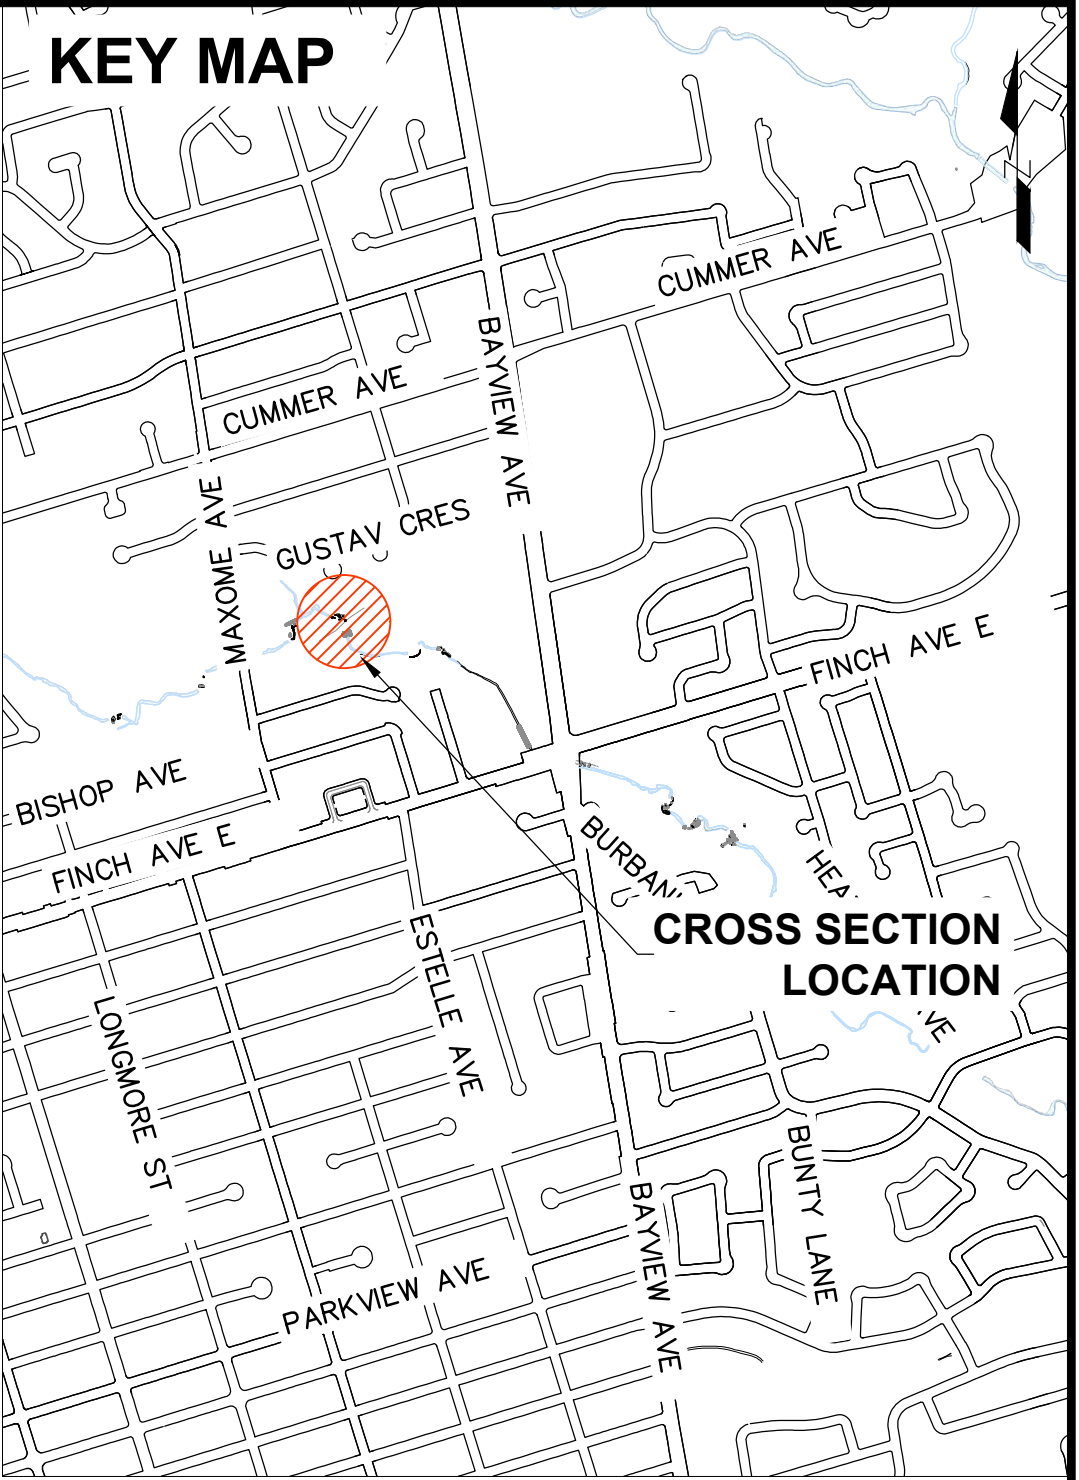
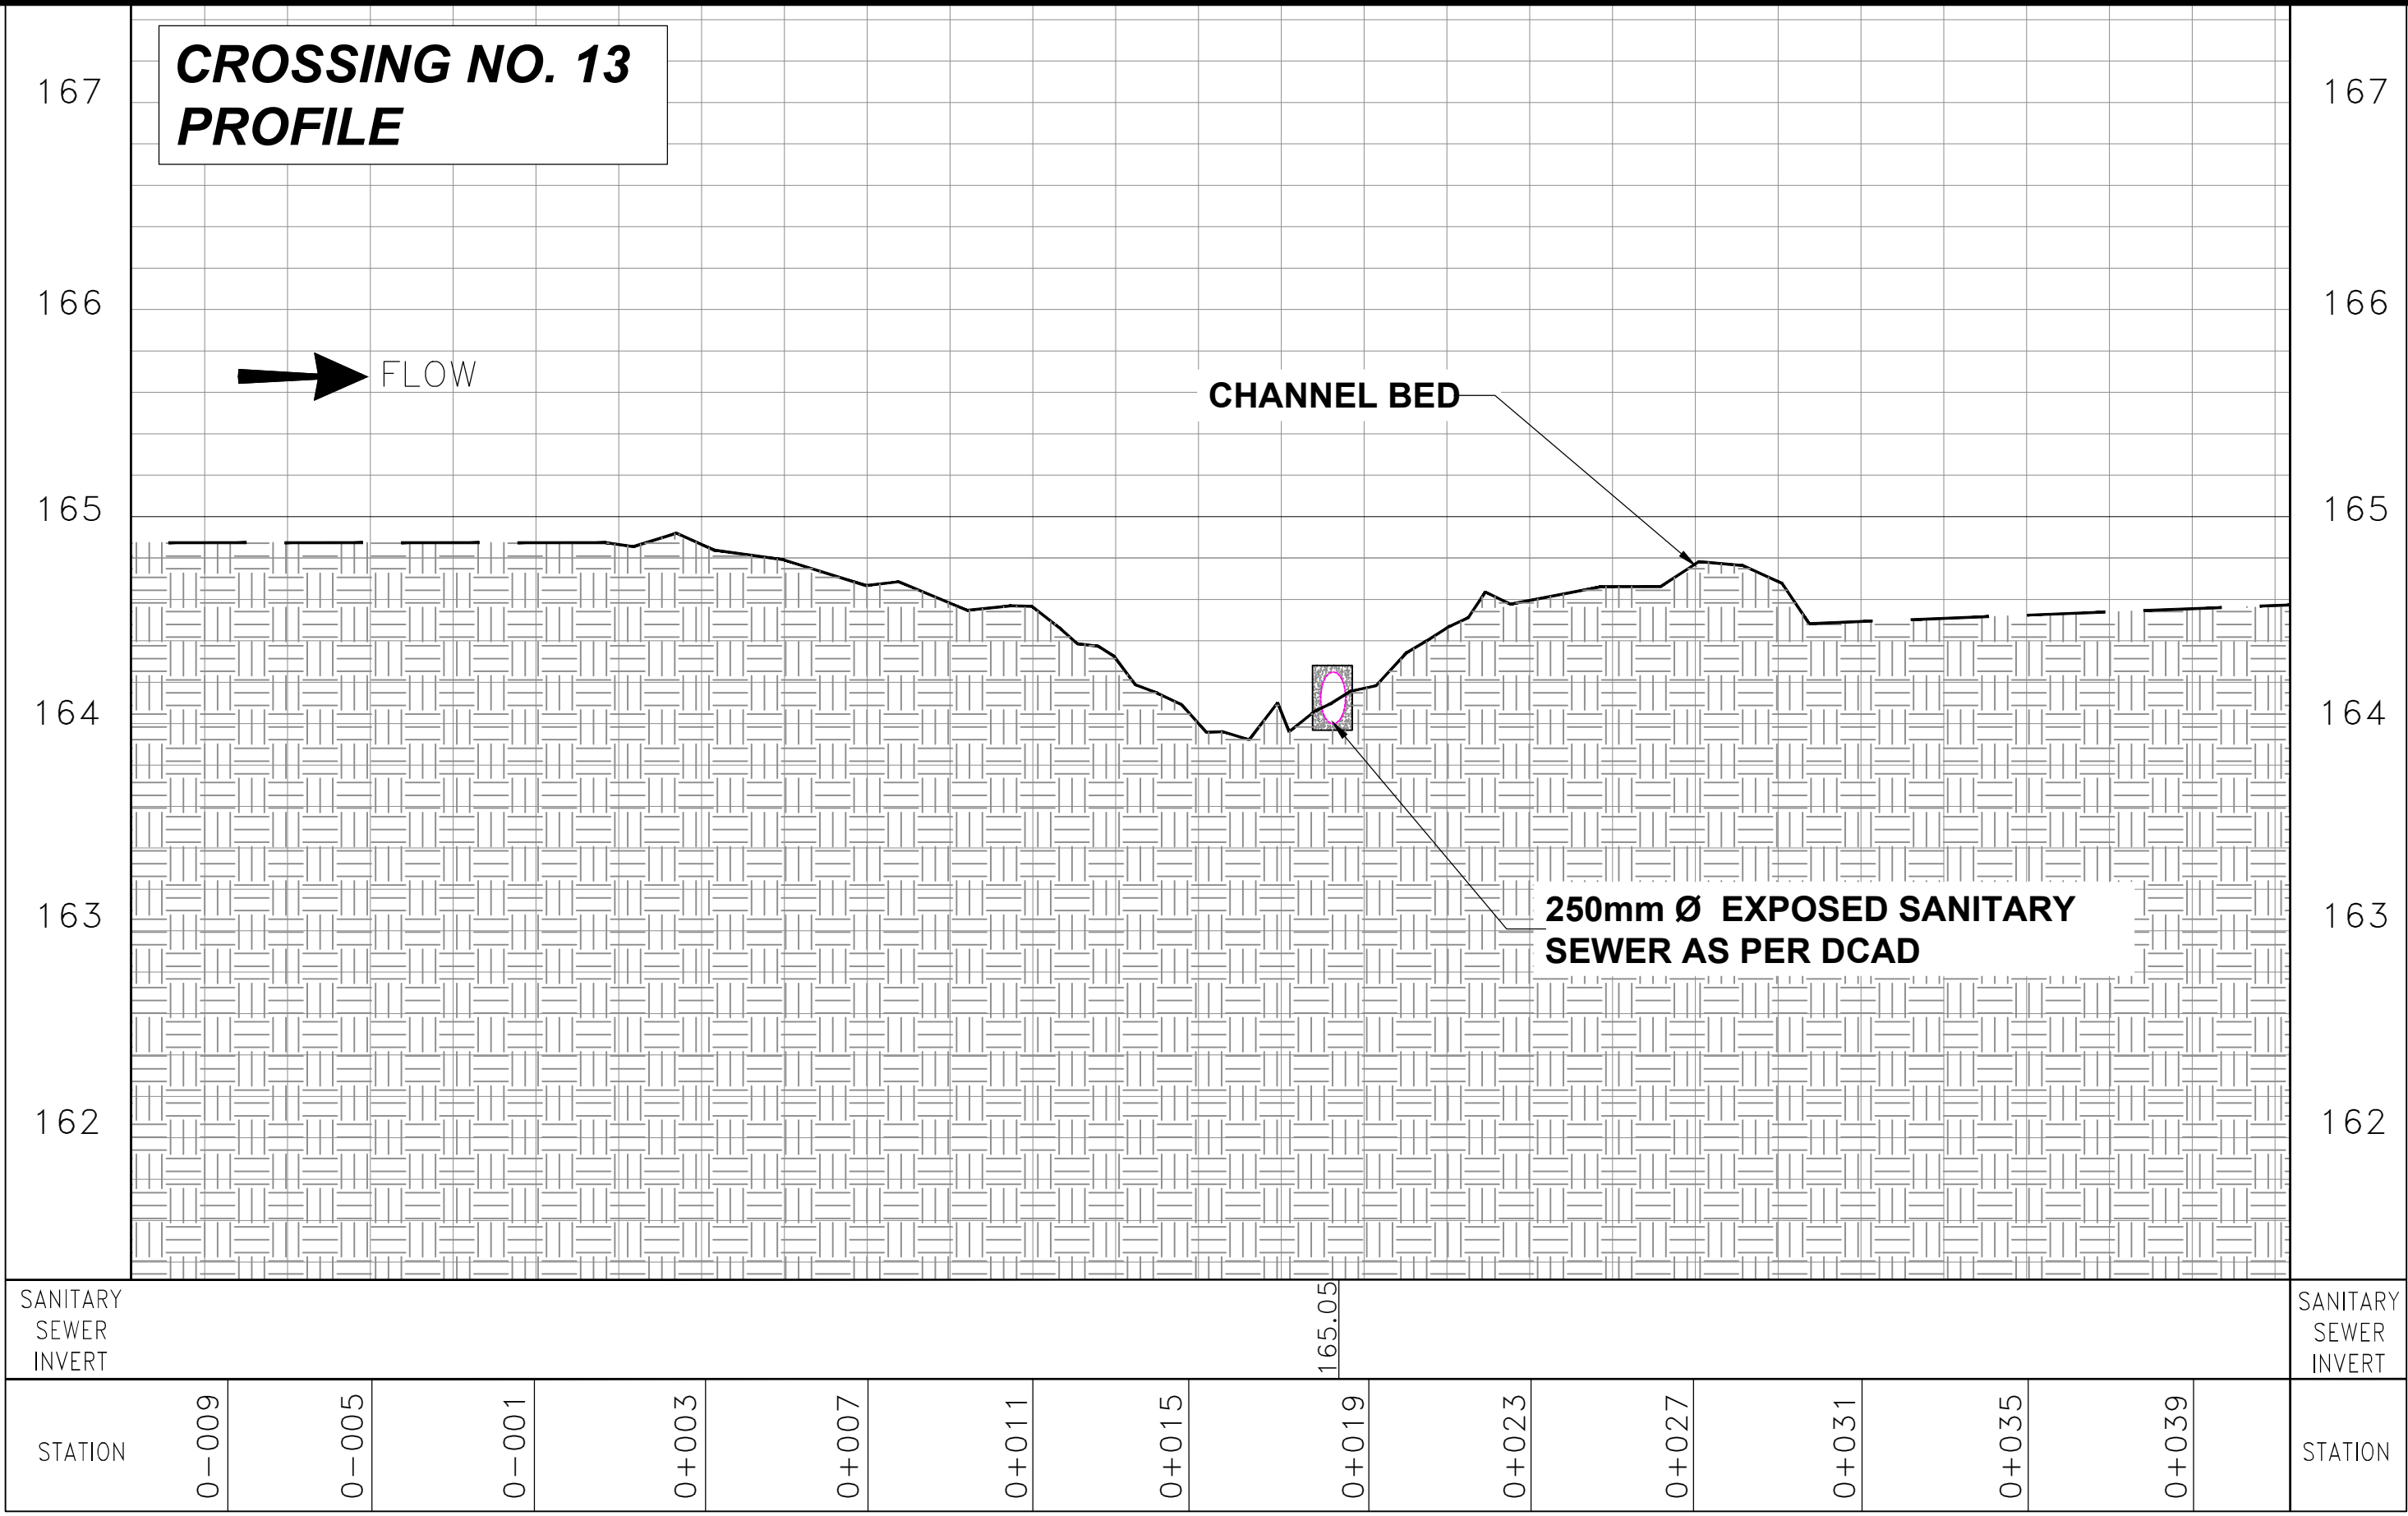
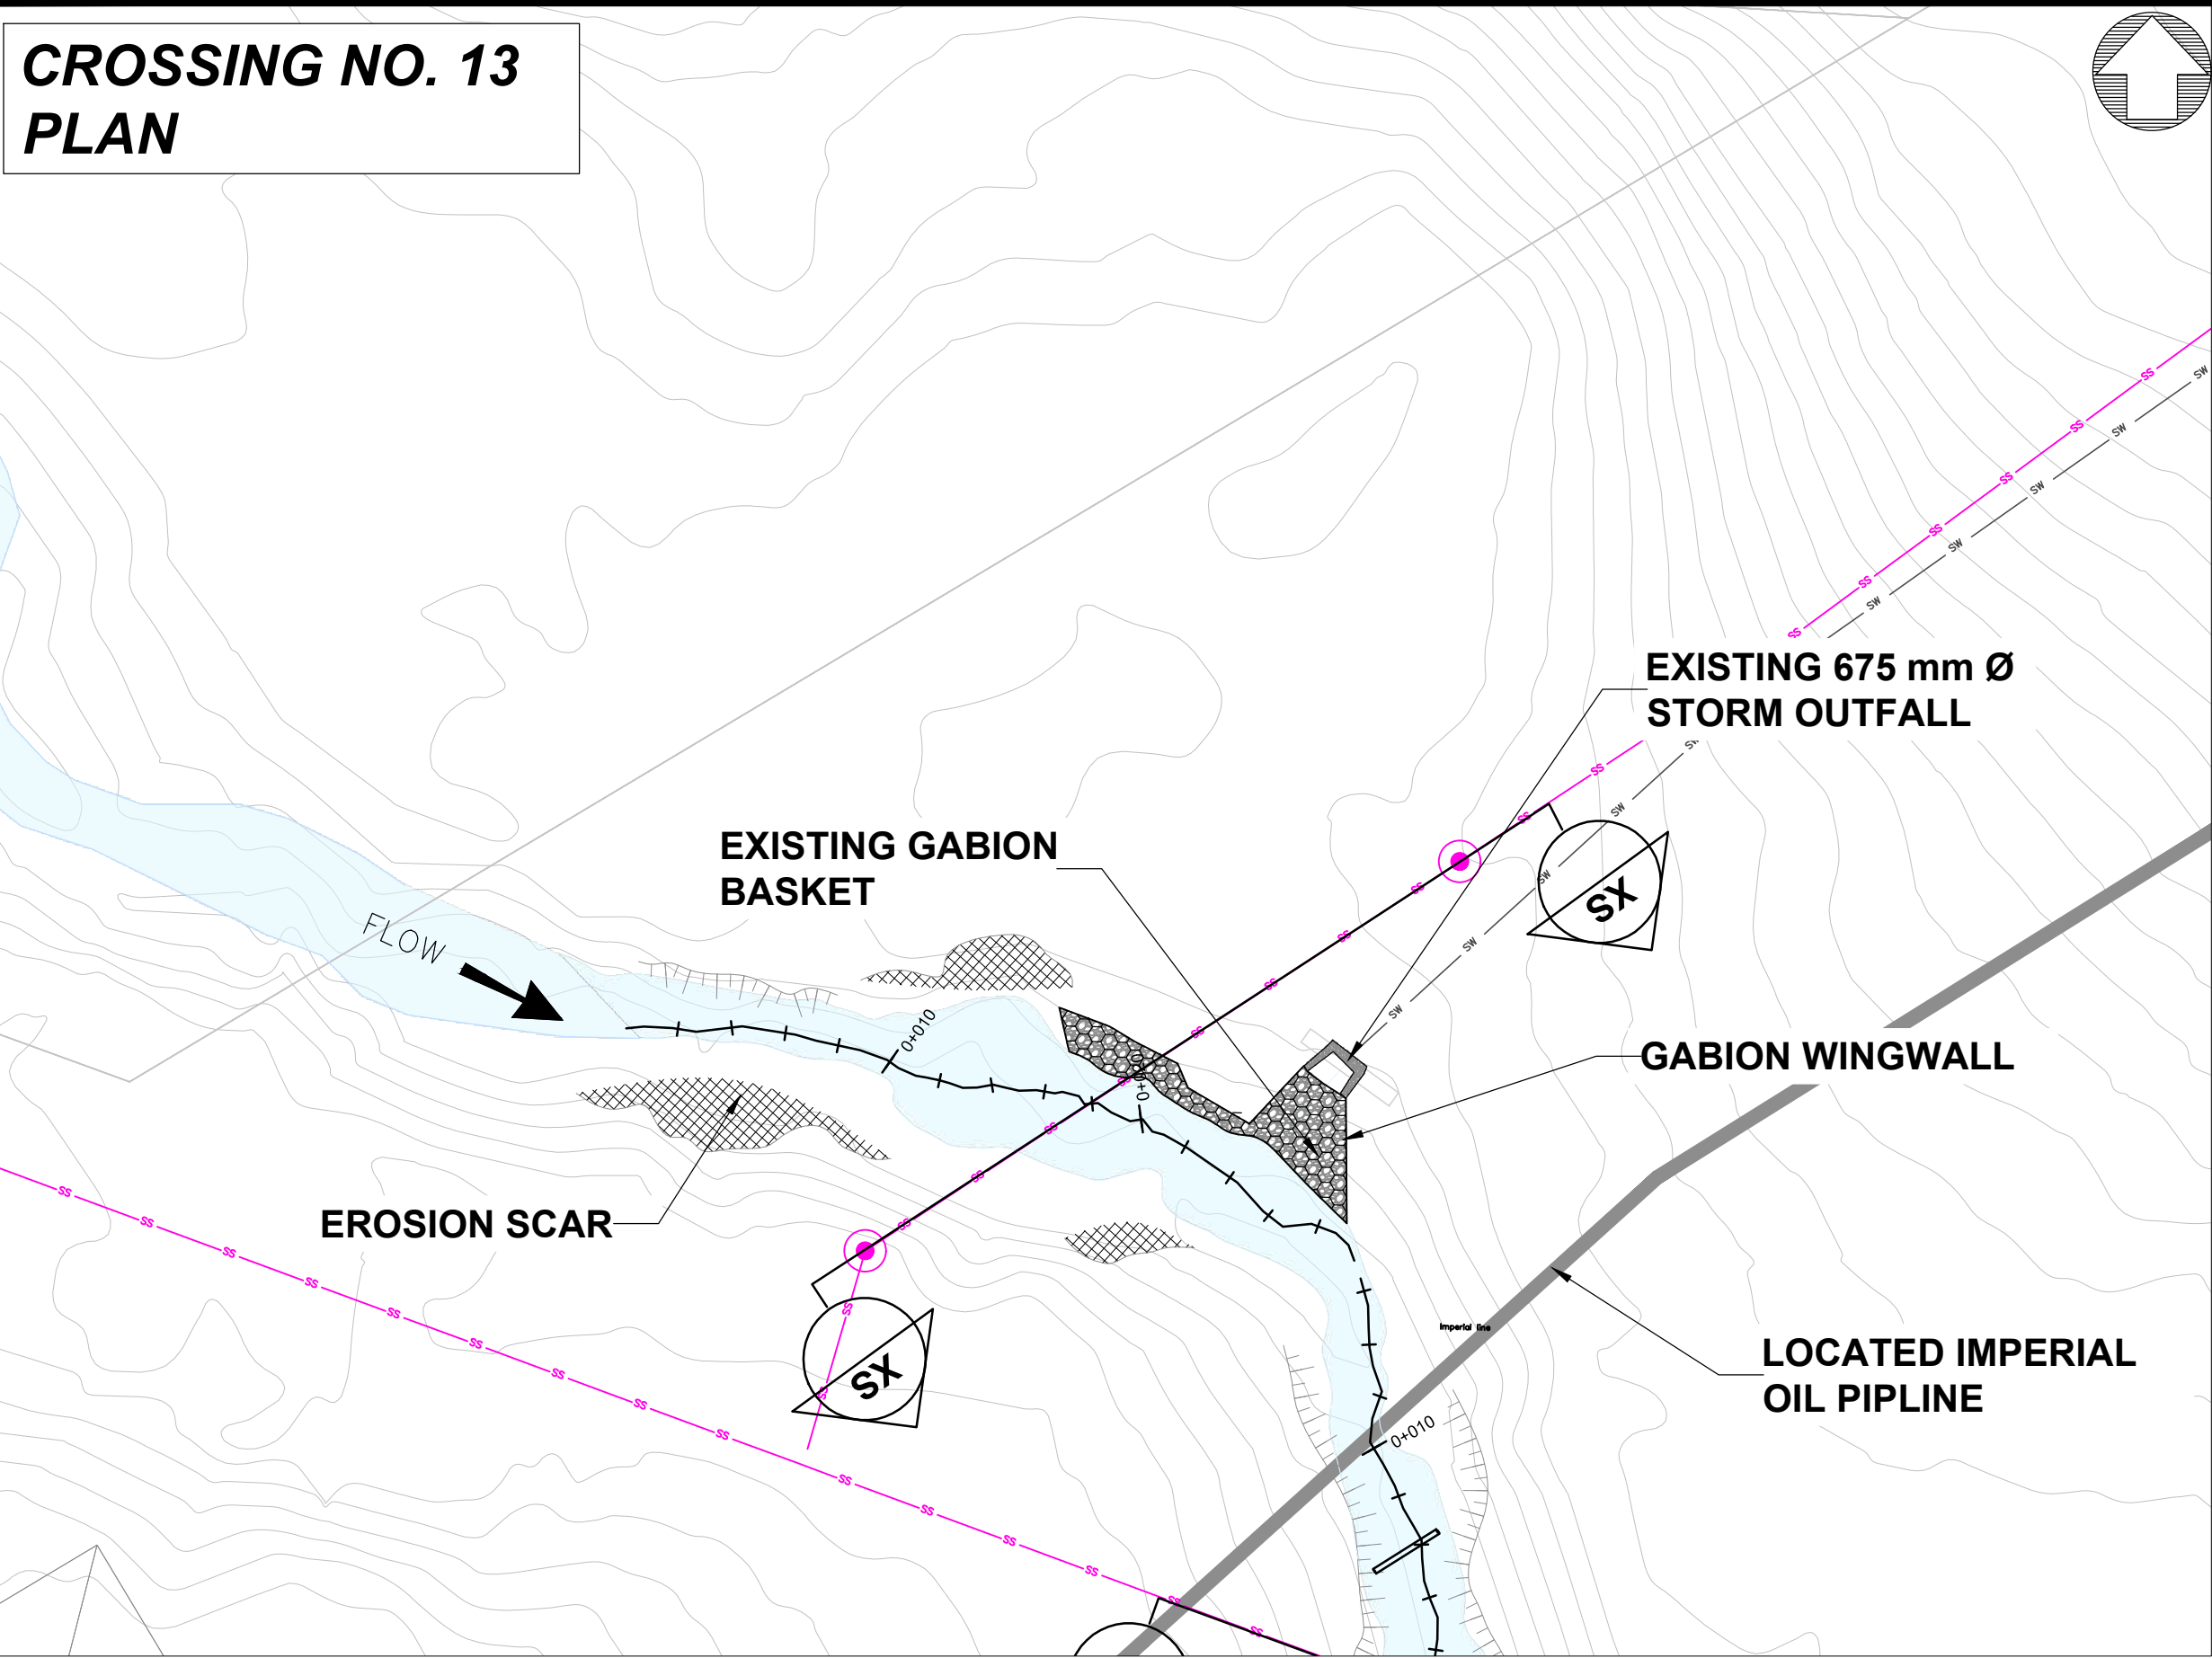


**CROSSING NO. 14
PLAN**


The map shows a river channel flowing from the top right towards the bottom left, as indicated by a black arrow labeled "FLOW". The river is bordered by light blue areas representing water. A pink line with small circles runs parallel to the river on the left side. Several features are labeled with leader lines:

- EXISTING GABION BASKET**: Two locations are marked with hatched rectangular areas along the riverbank.
- DEBRIS JAM**: A circular feature with a cross inside, labeled "XS", is located near the top of the river channel.
- EROSION SCAR**: A hatched rectangular area is located on the right bank of the river channel.



Topographic contour lines are shown throughout the map, indicating elevation changes. A north arrow is located in the top right corner.

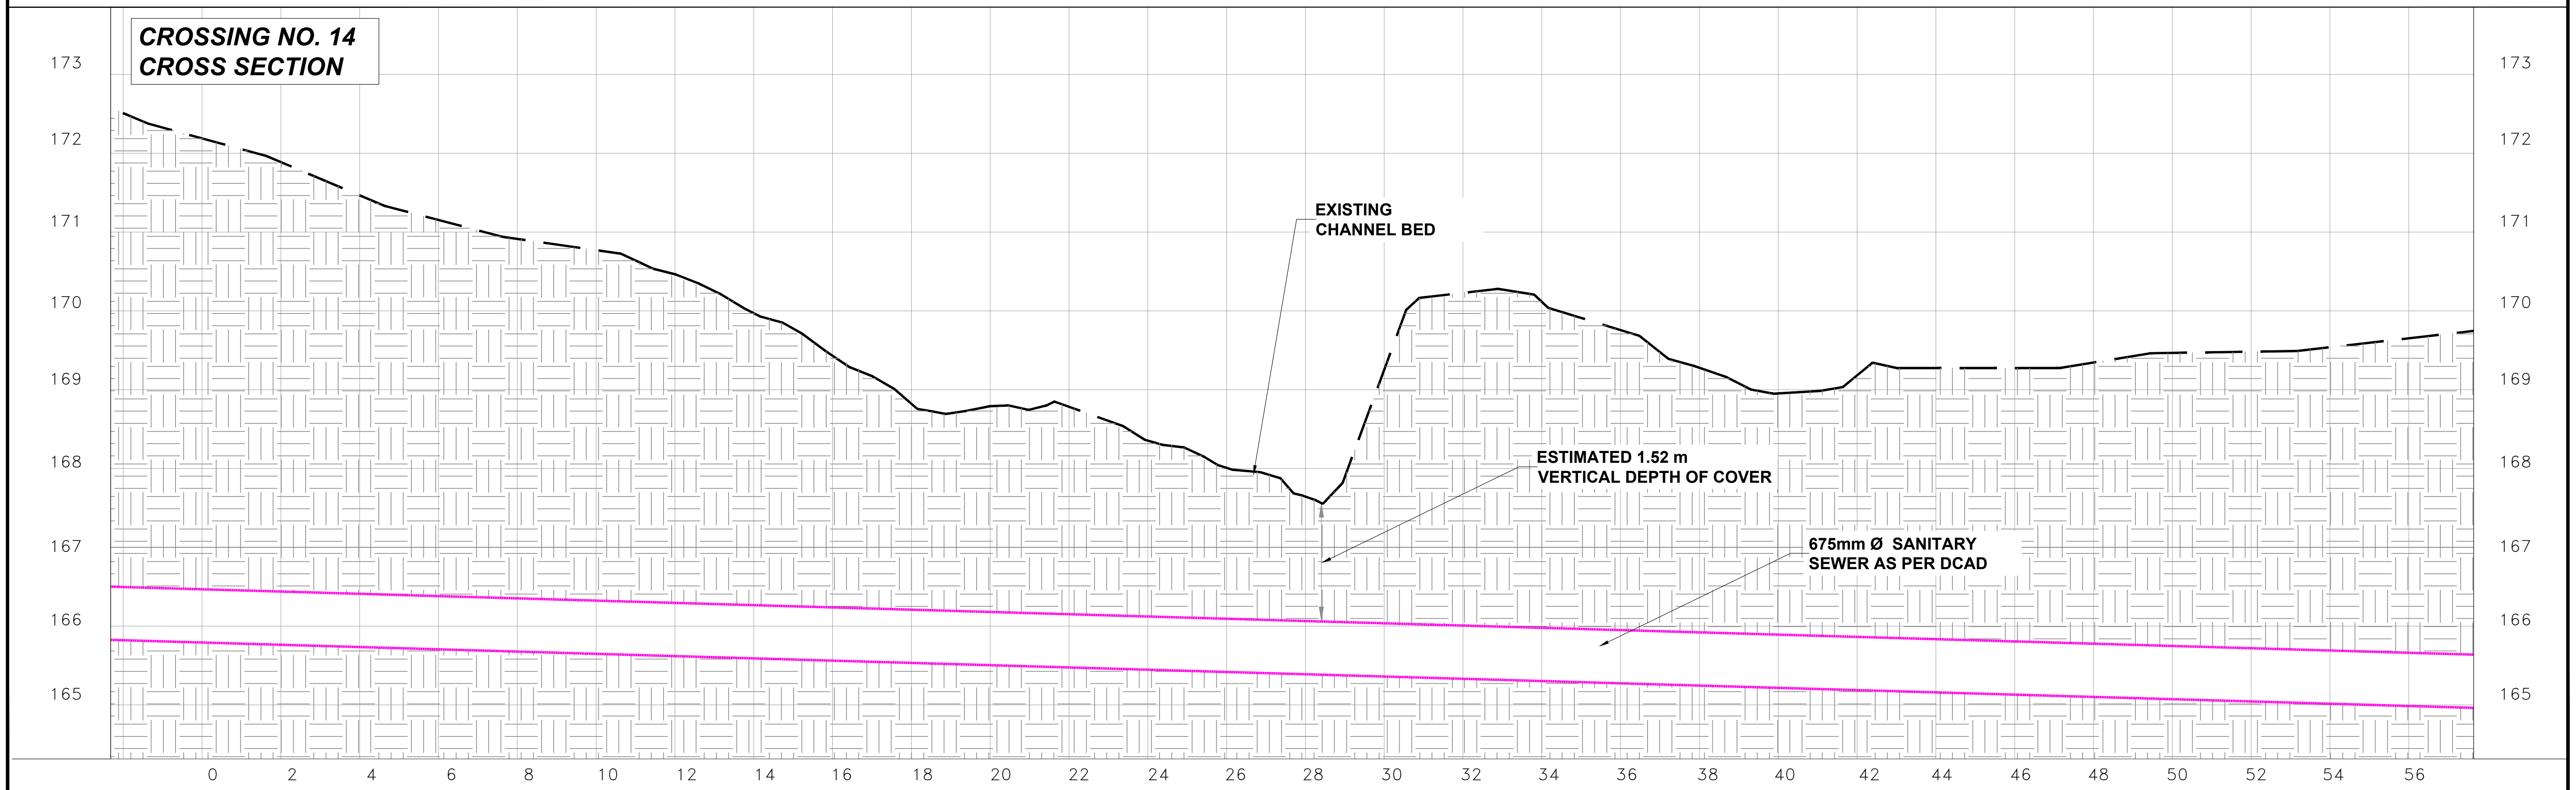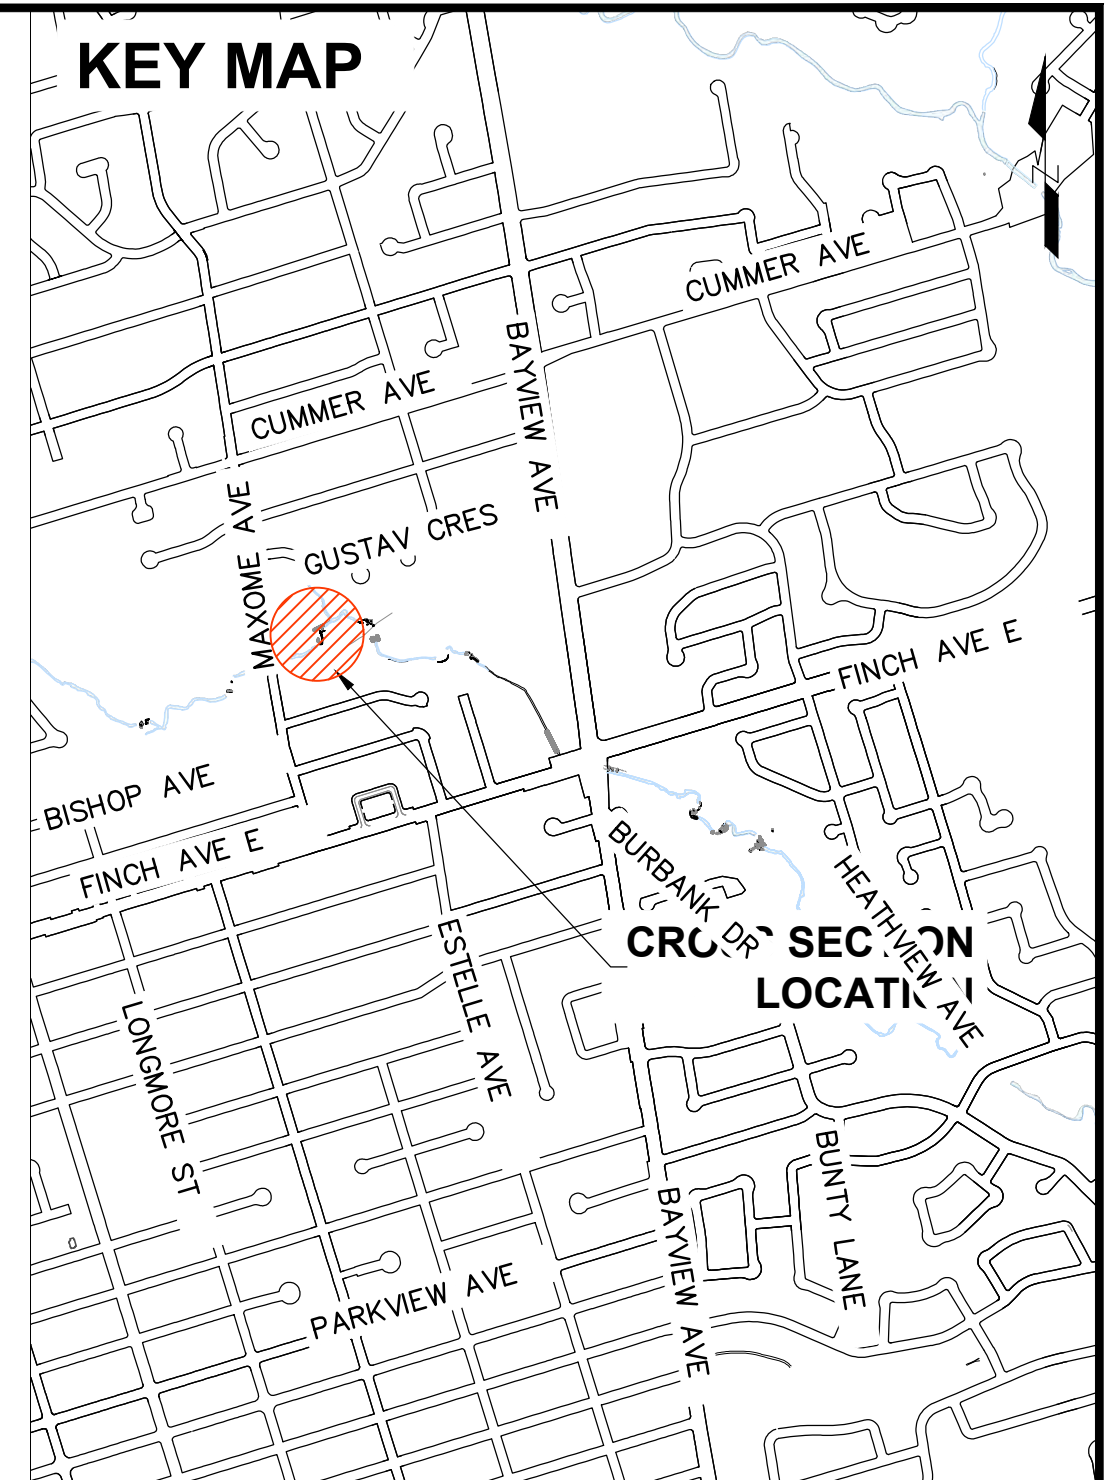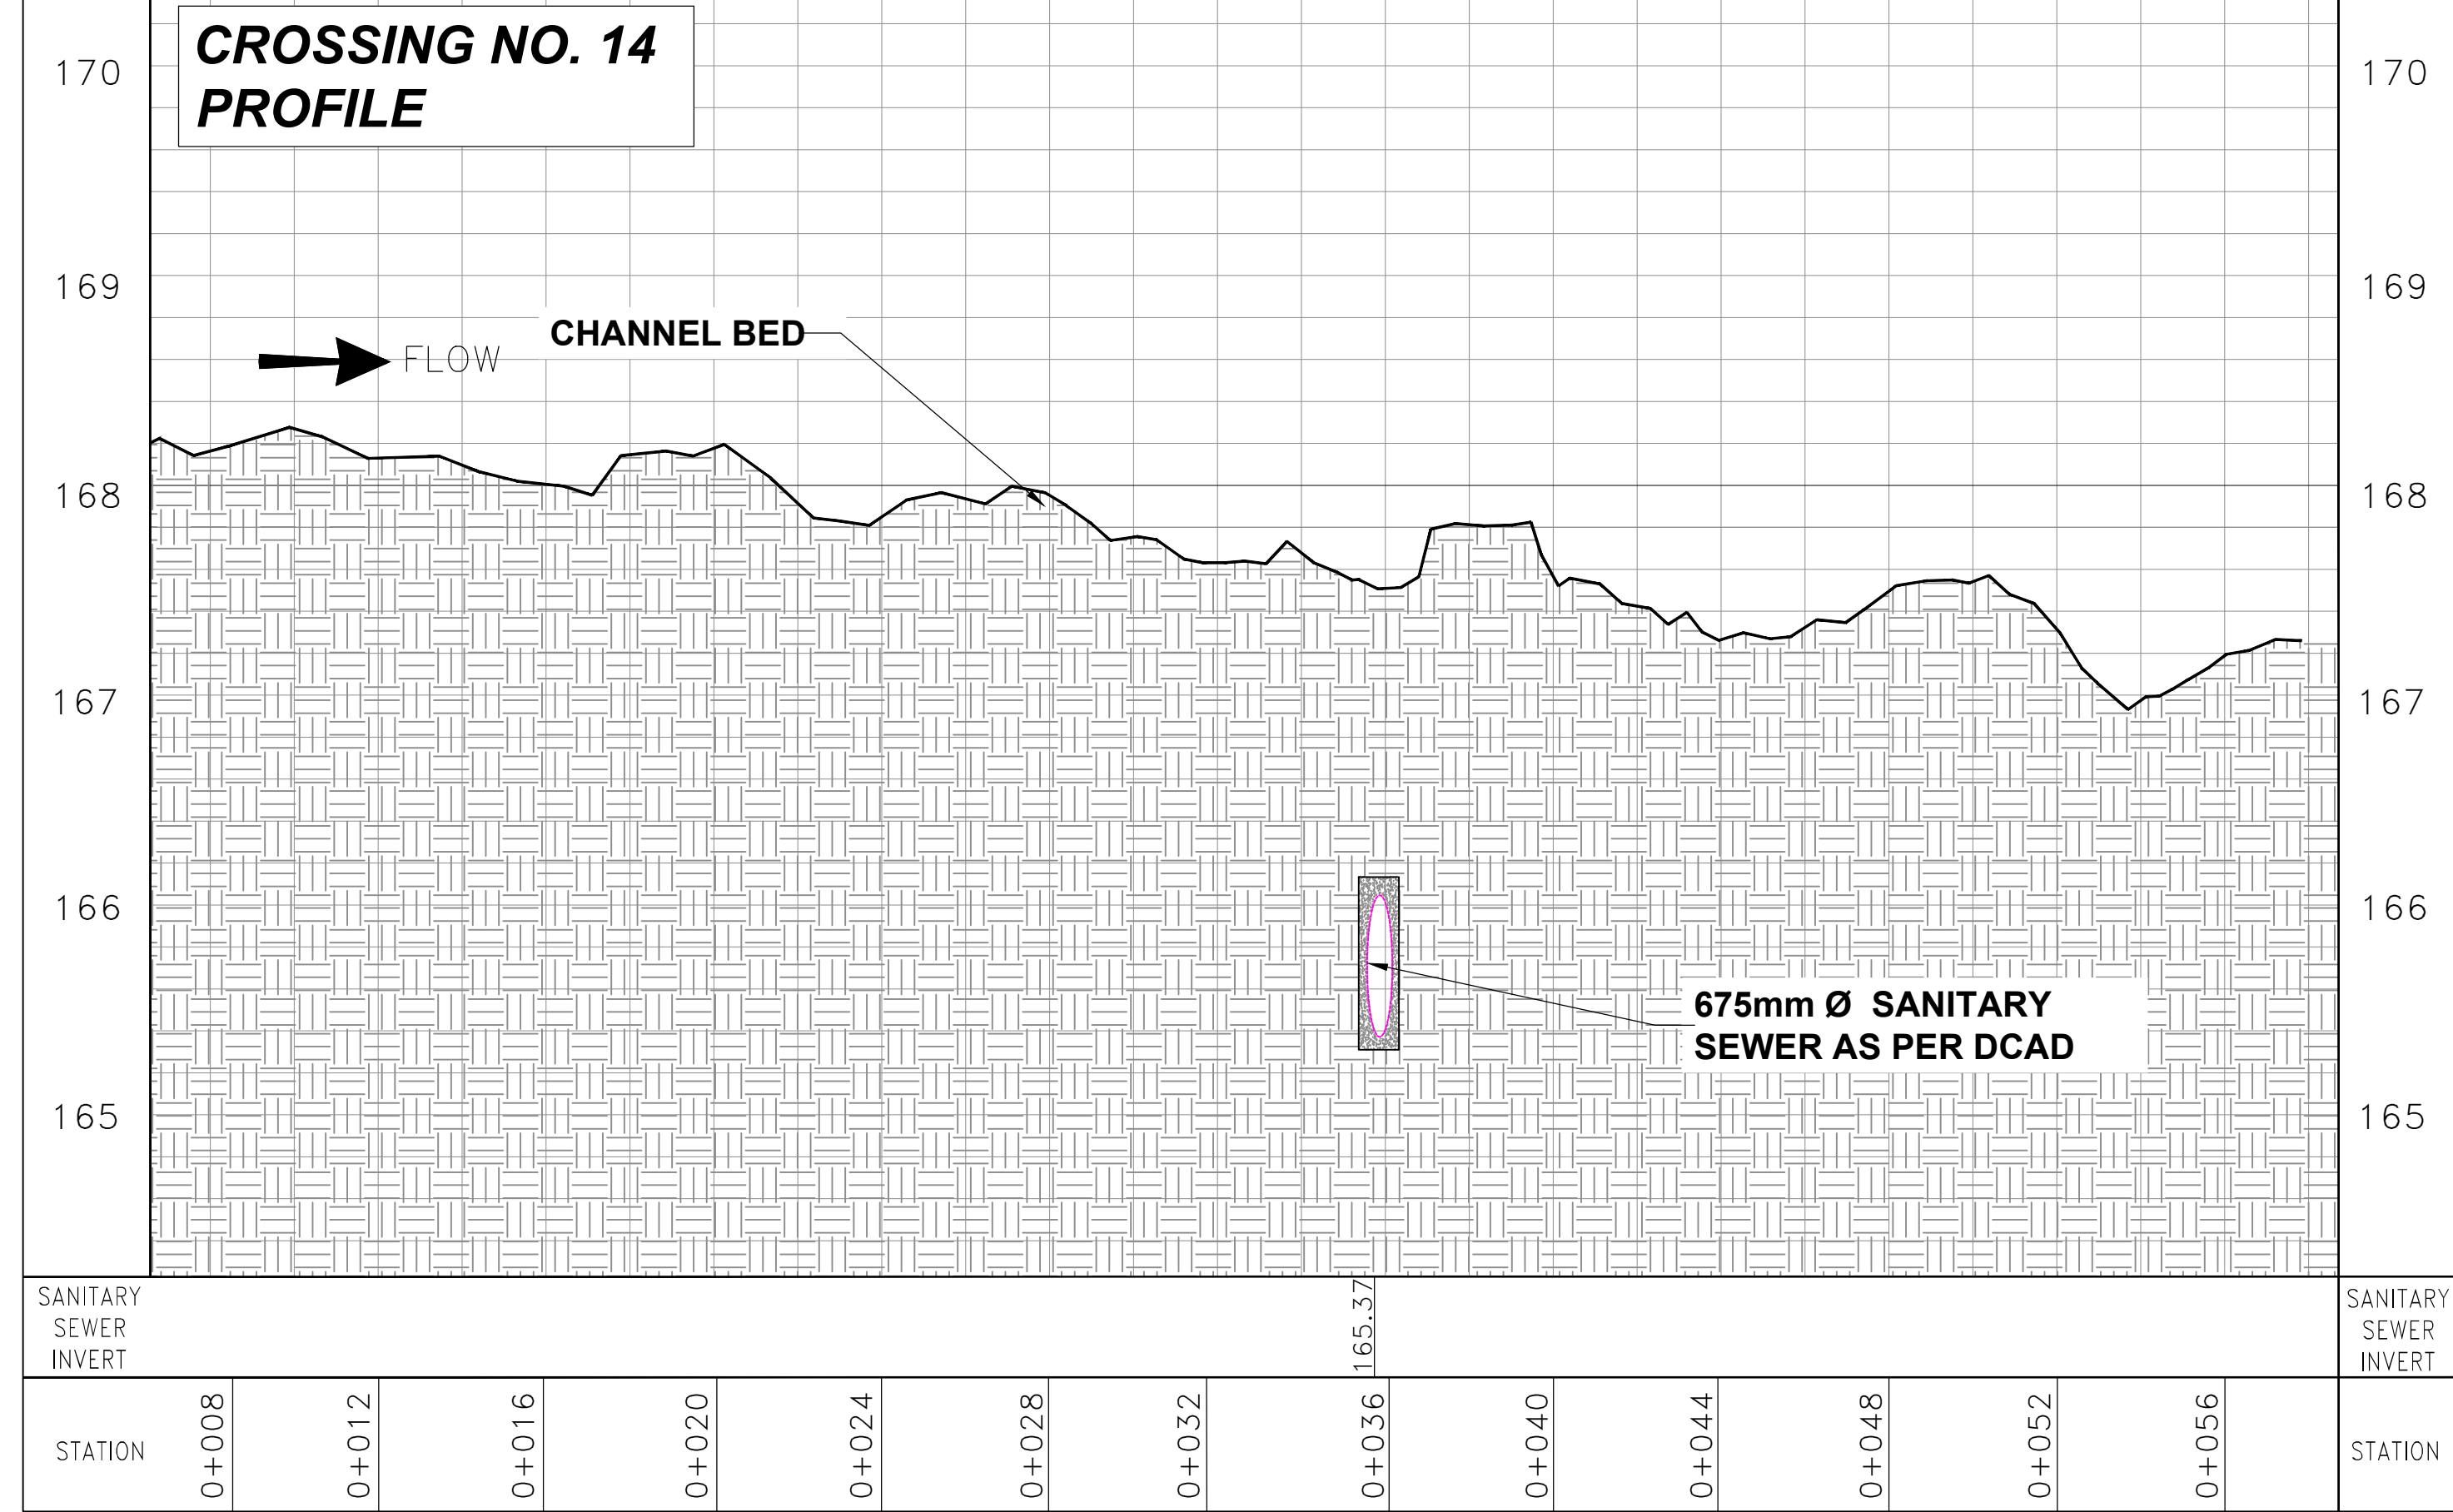

CROSSING NO. 15
PLAN

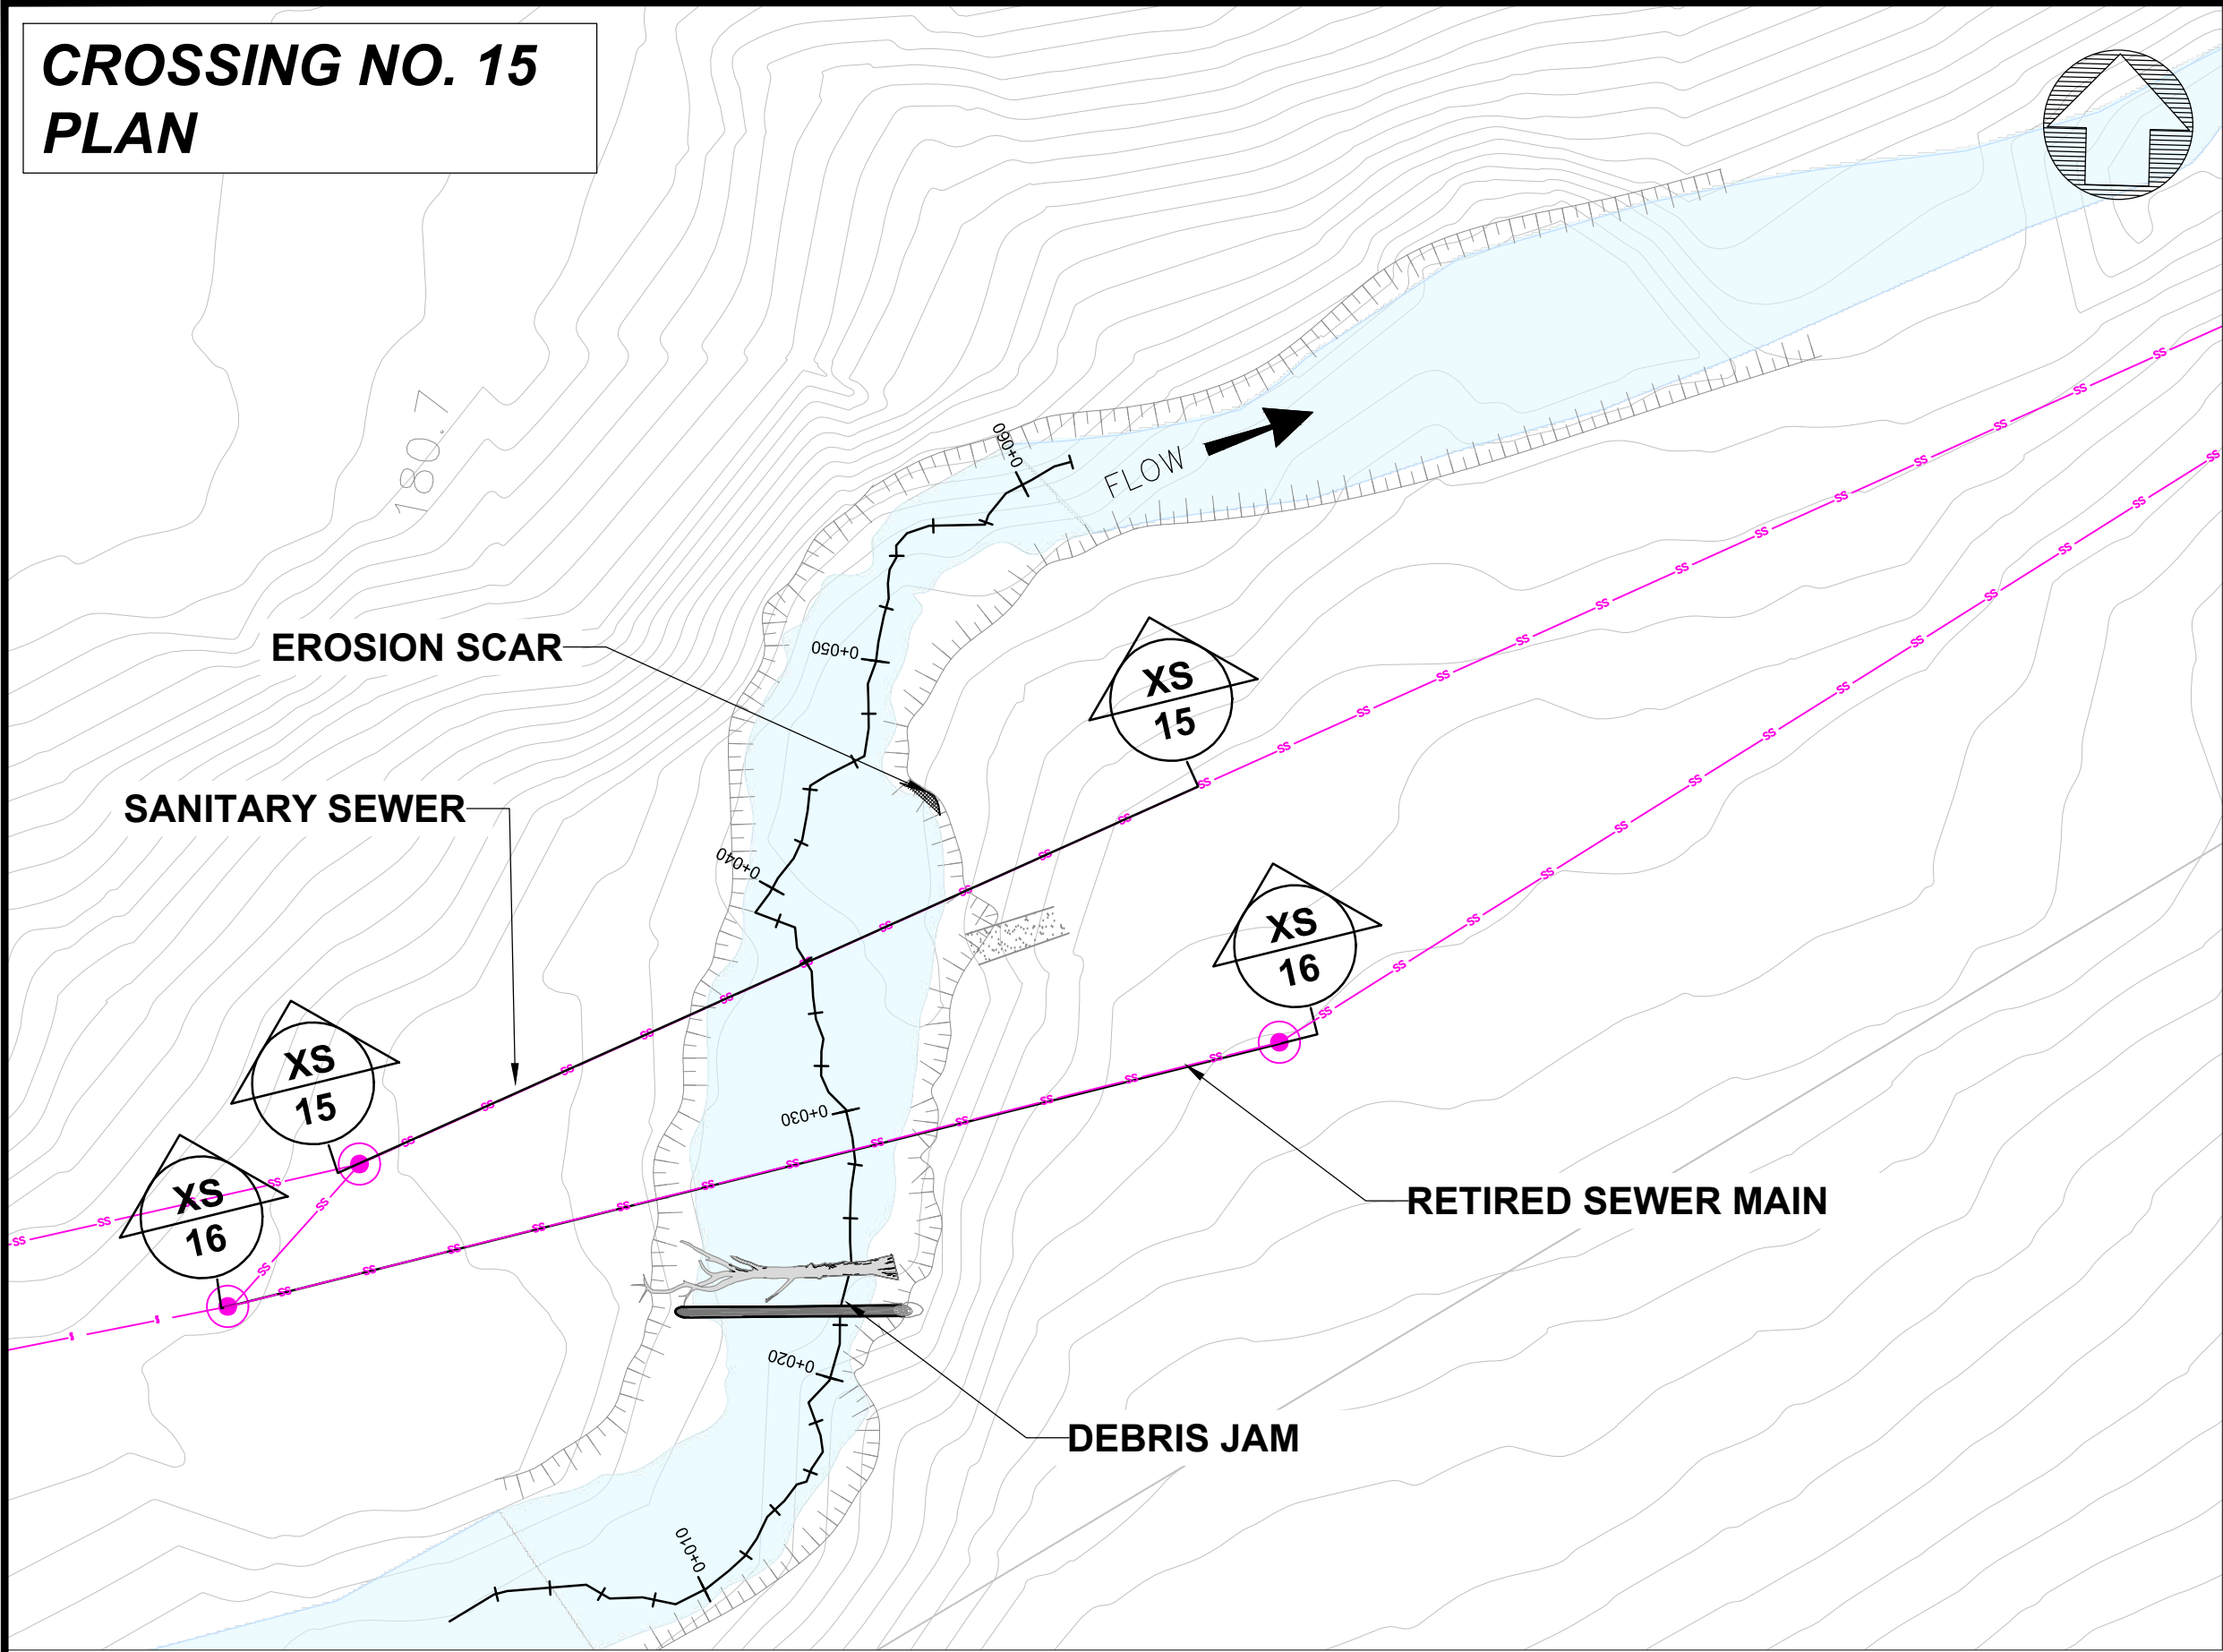

CROSSING NO. 15
PROFILE

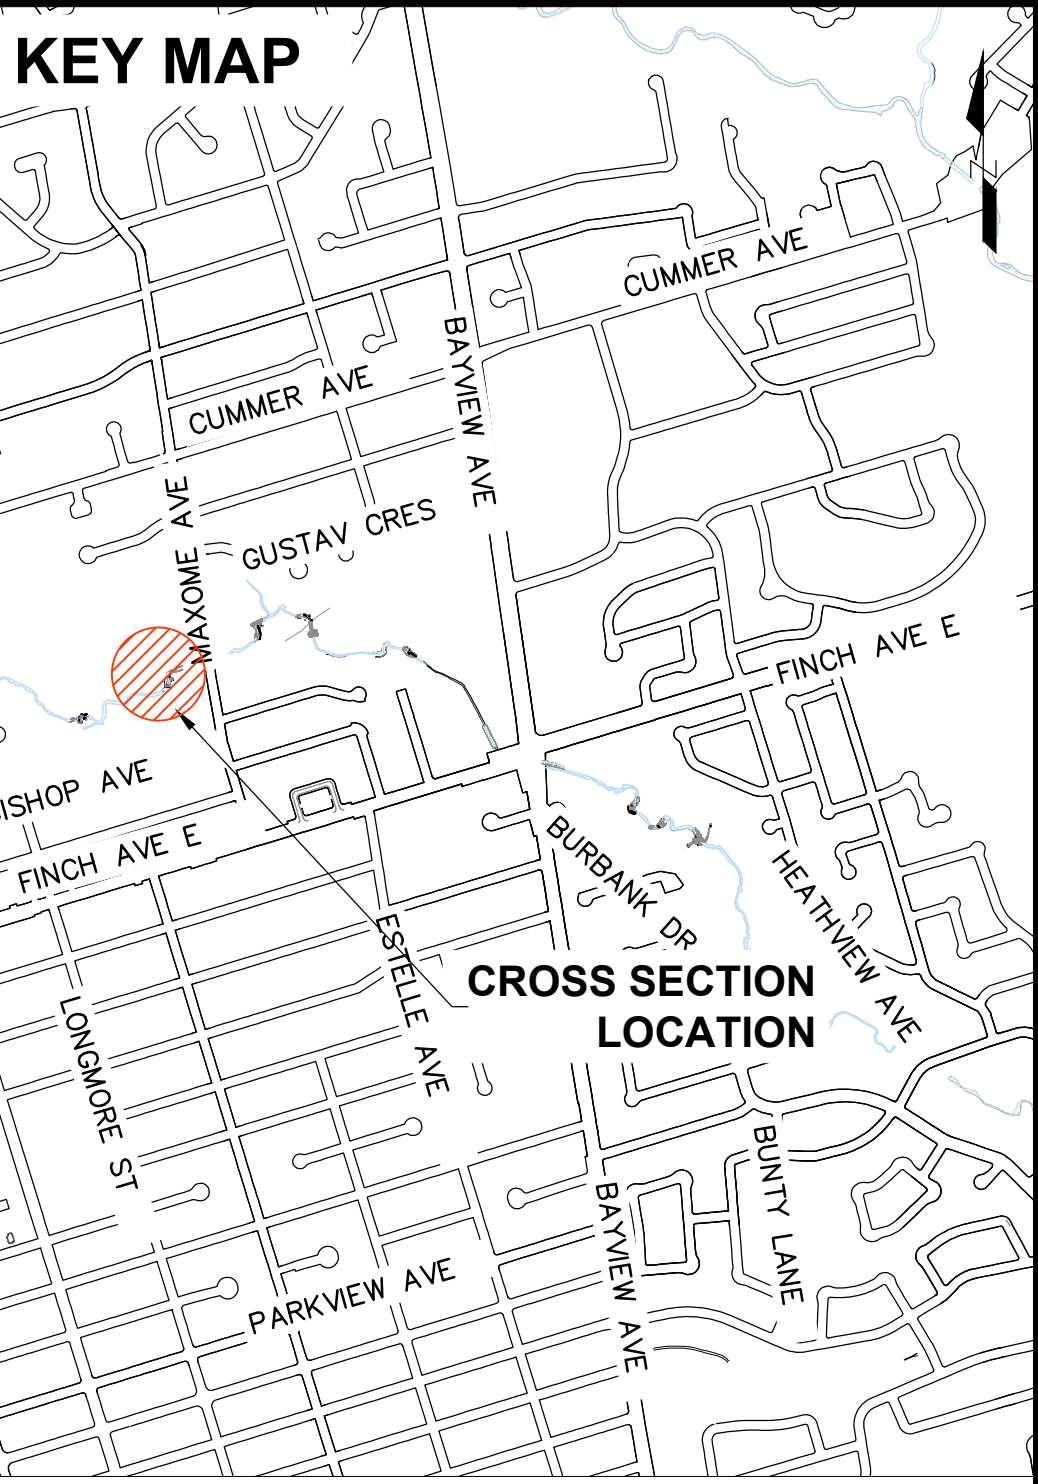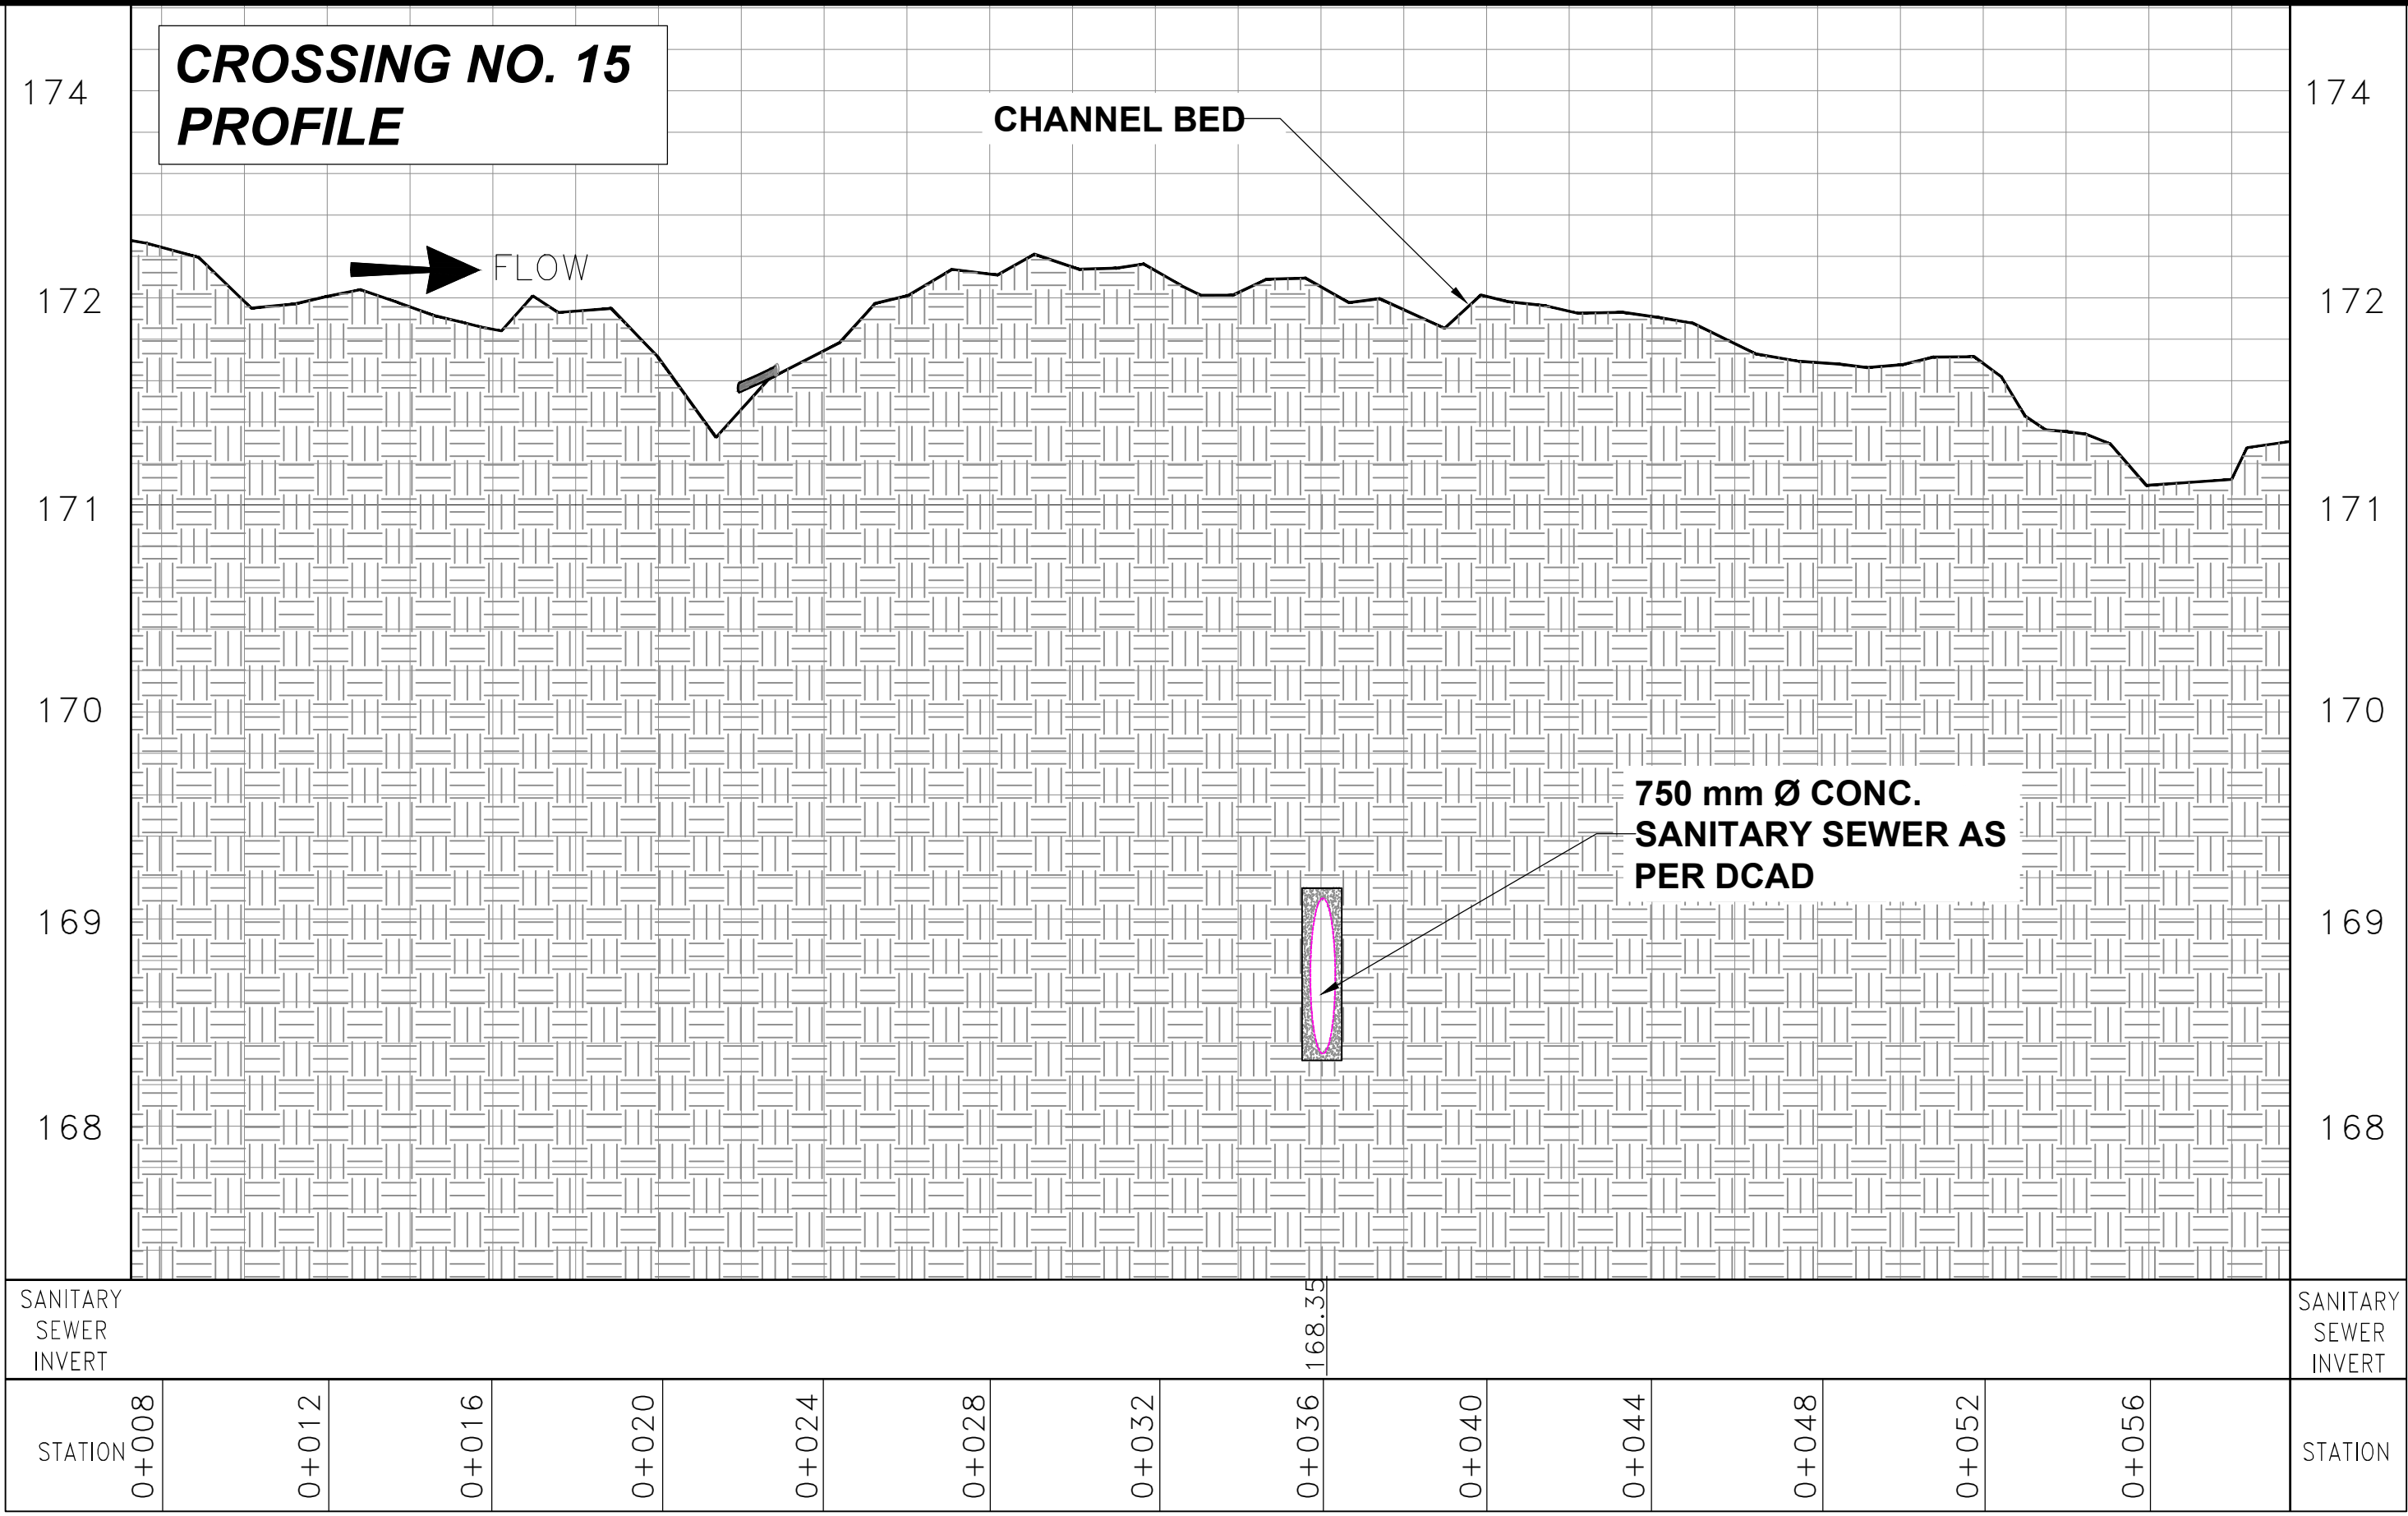

CROSSING NO. 15
CROSS SECTION



Toronto Water

NEWTONBROOK CREEK GEOMORPHIC SYSTEMS MASTER PLAN

LEGEND


- STORM SEWER
- SANITARY SEWER
- STORM SEWER MANHOLE
- SANITARY SEWER MANHOLE
- CREEK
- PROPERTY LINE
- WATER MAIN
- OUTFALL
- EXISTING TRAIL

City of Toronto



CROSSING NO. 15 - EXISTING CONDITIONS

DESIGN:	DRAFTING:	AB	CHECK:	CONTRACT No.
SCALE:	N/A	DRAWING	NUMBER:	SHEET No.
DATE:	18/08/2021			1 OF 1


CROSSING NO. 16
PLAN

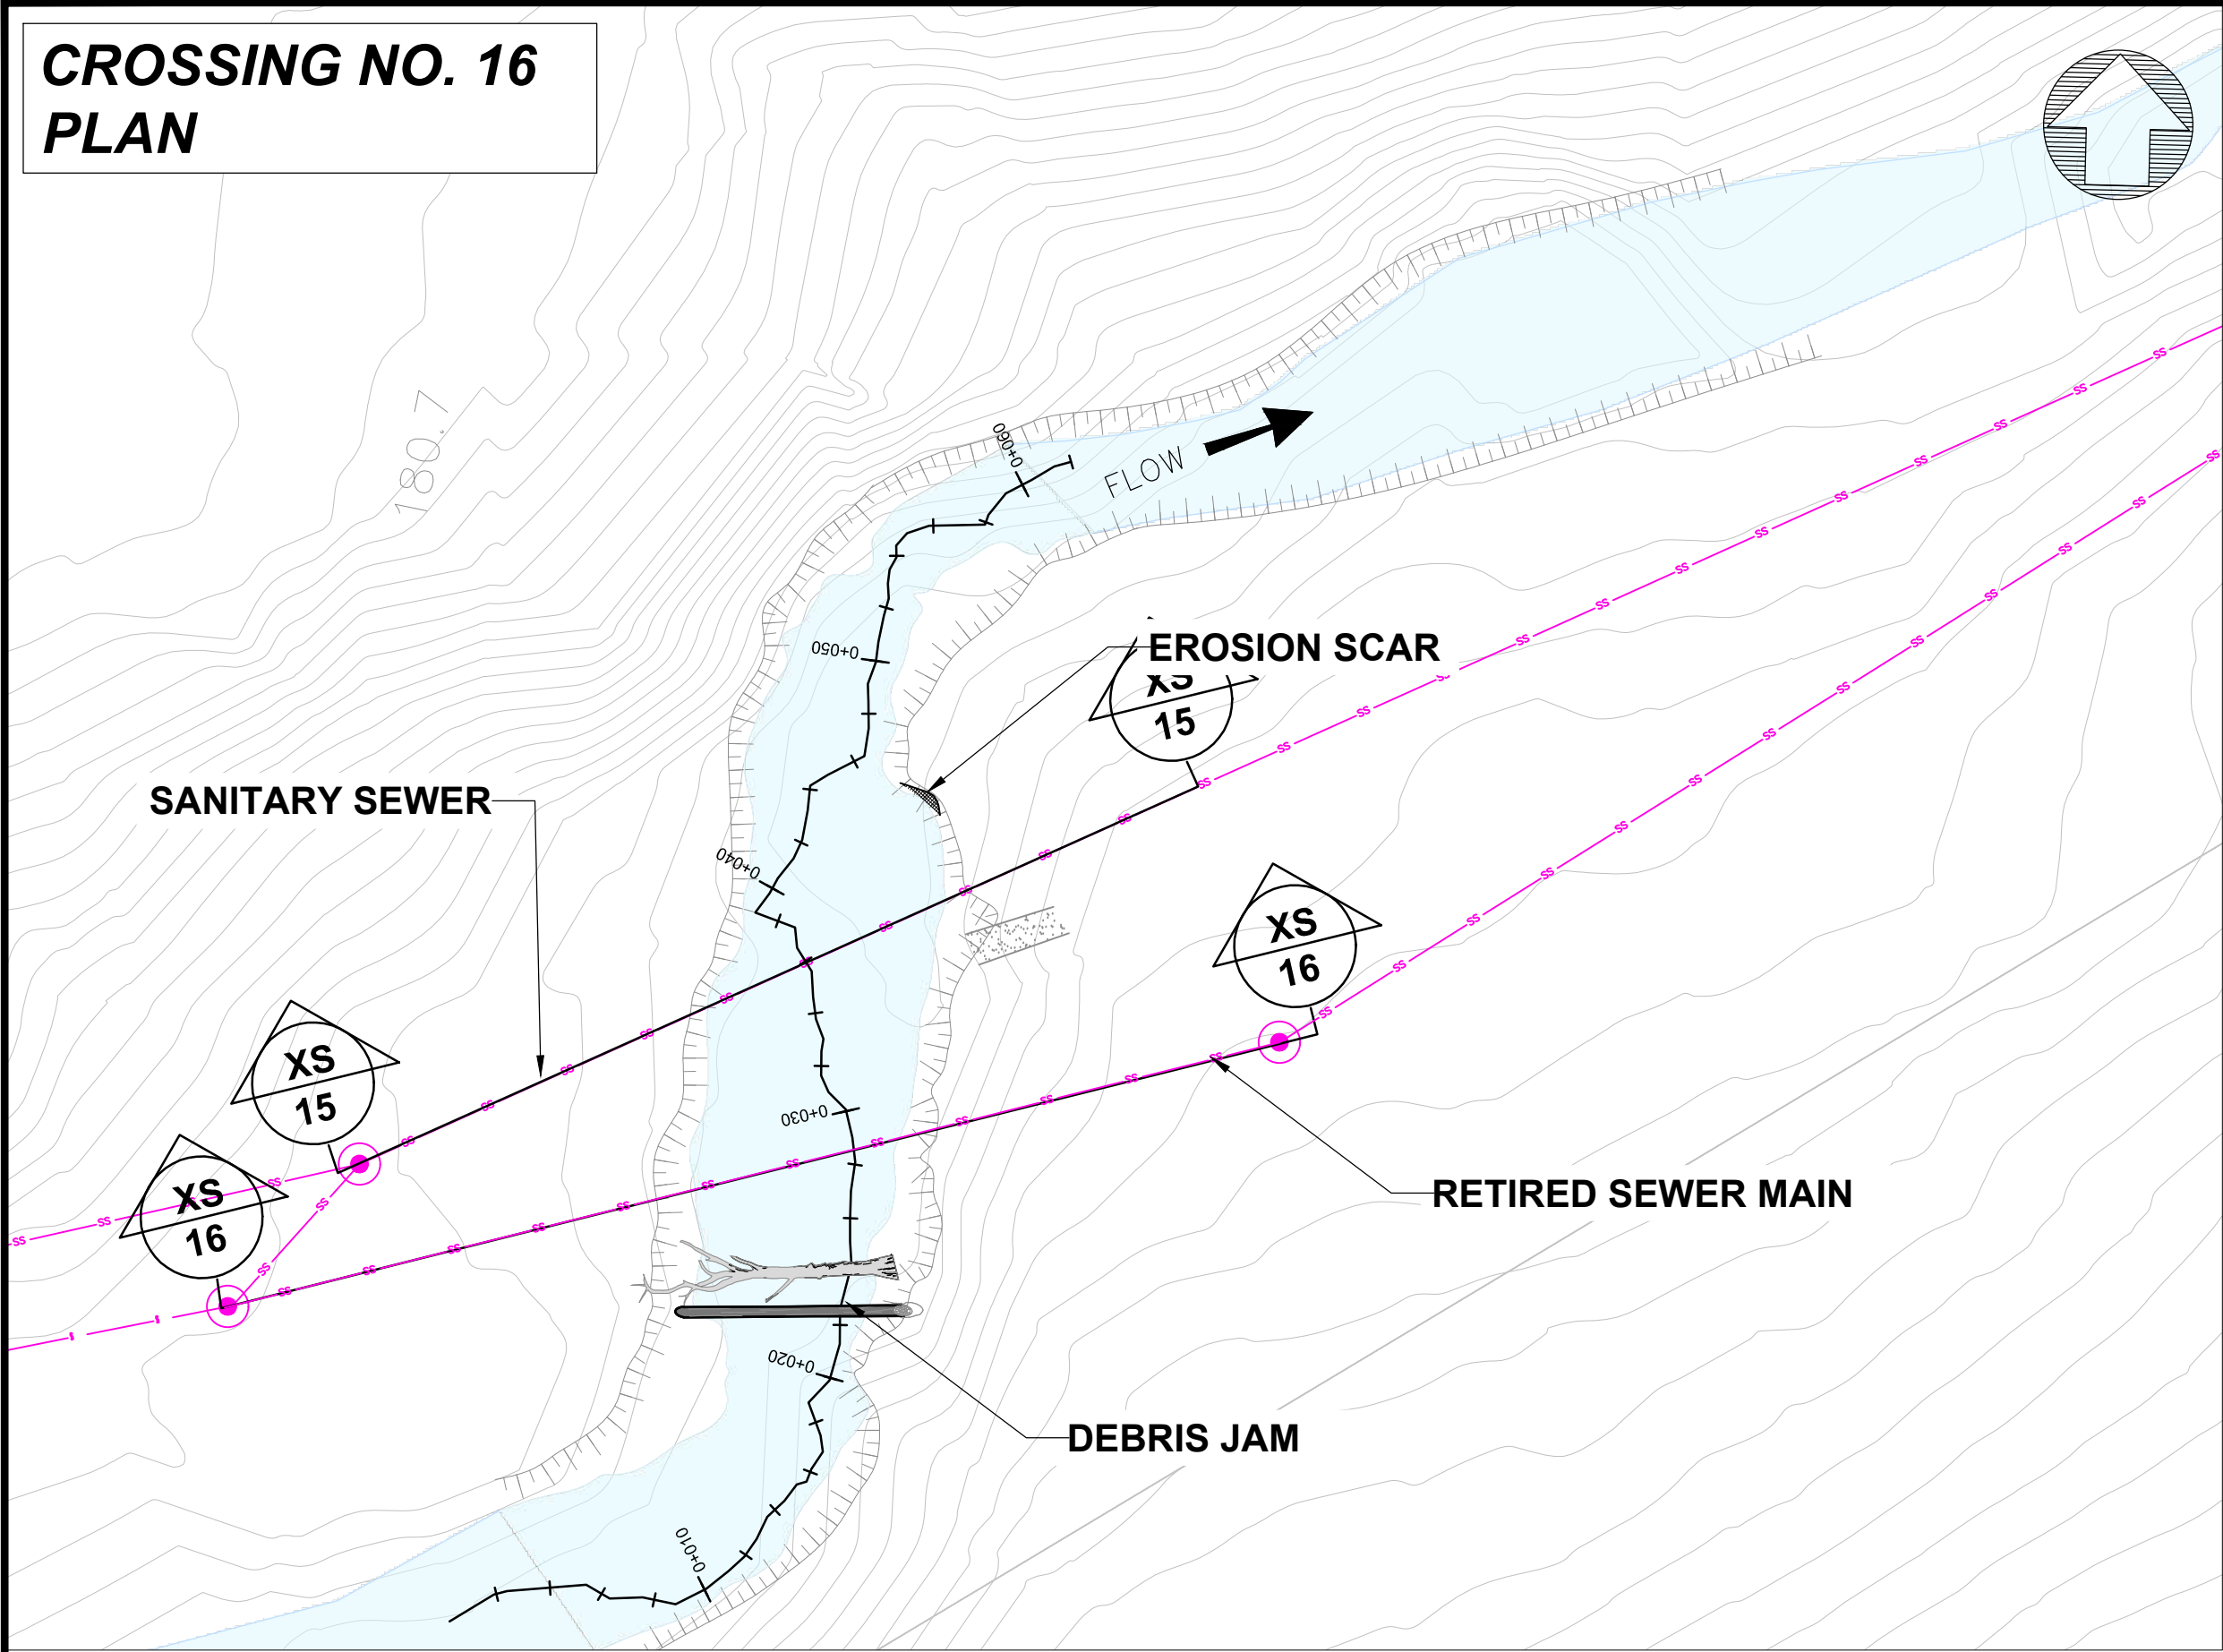

CROSSING NO. 16
PROFILE

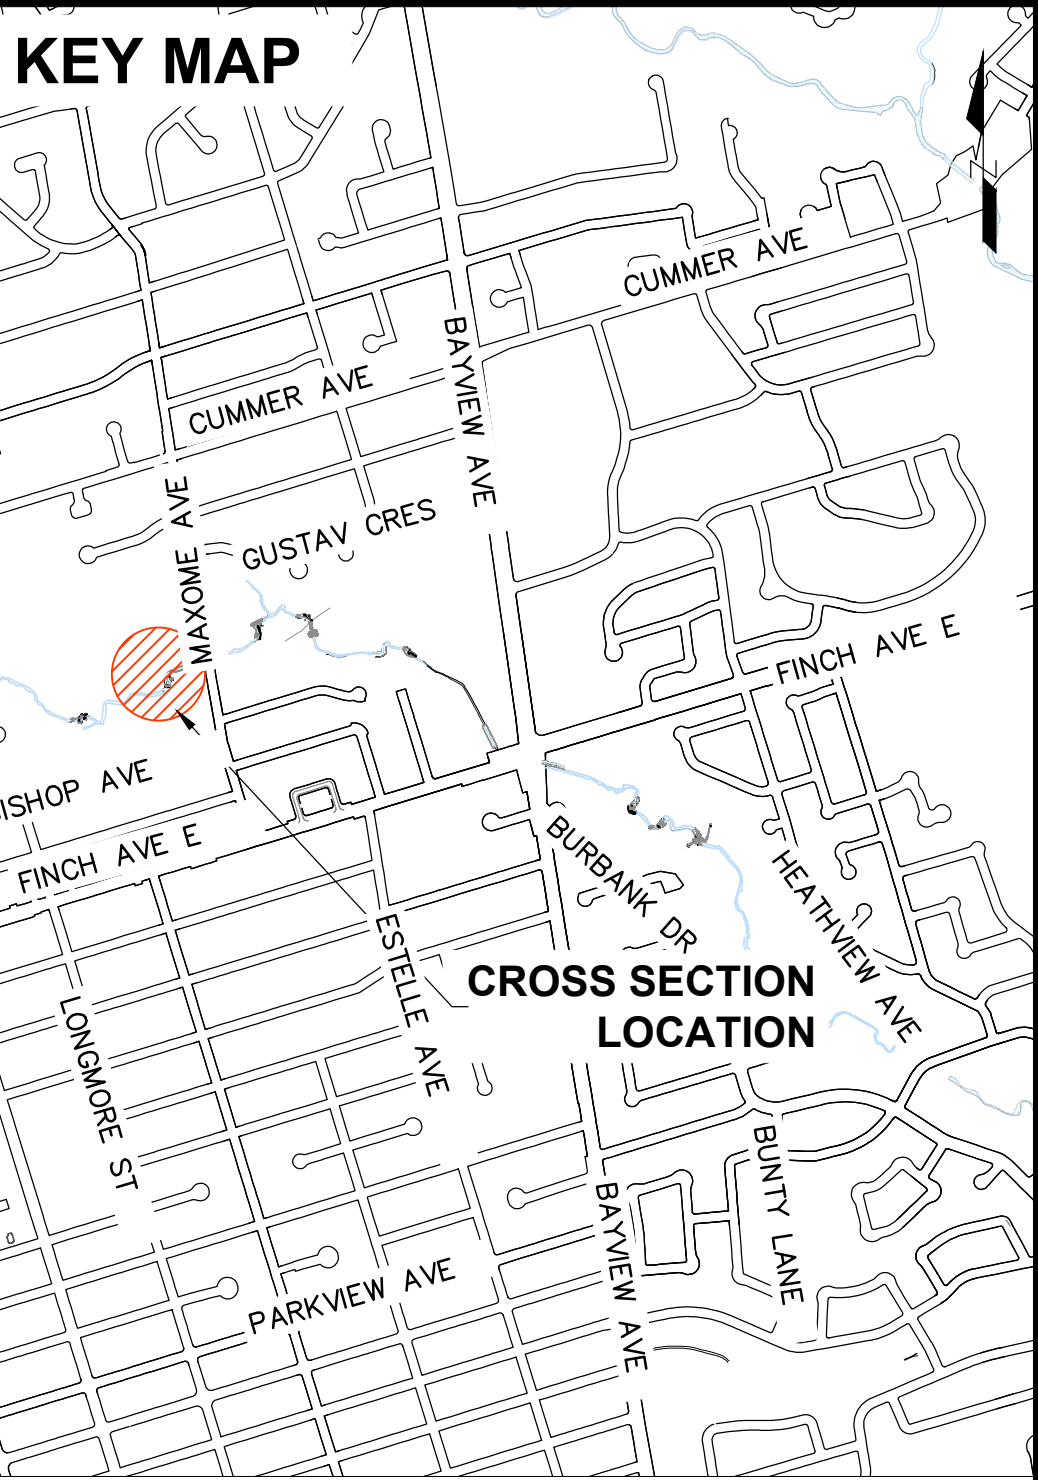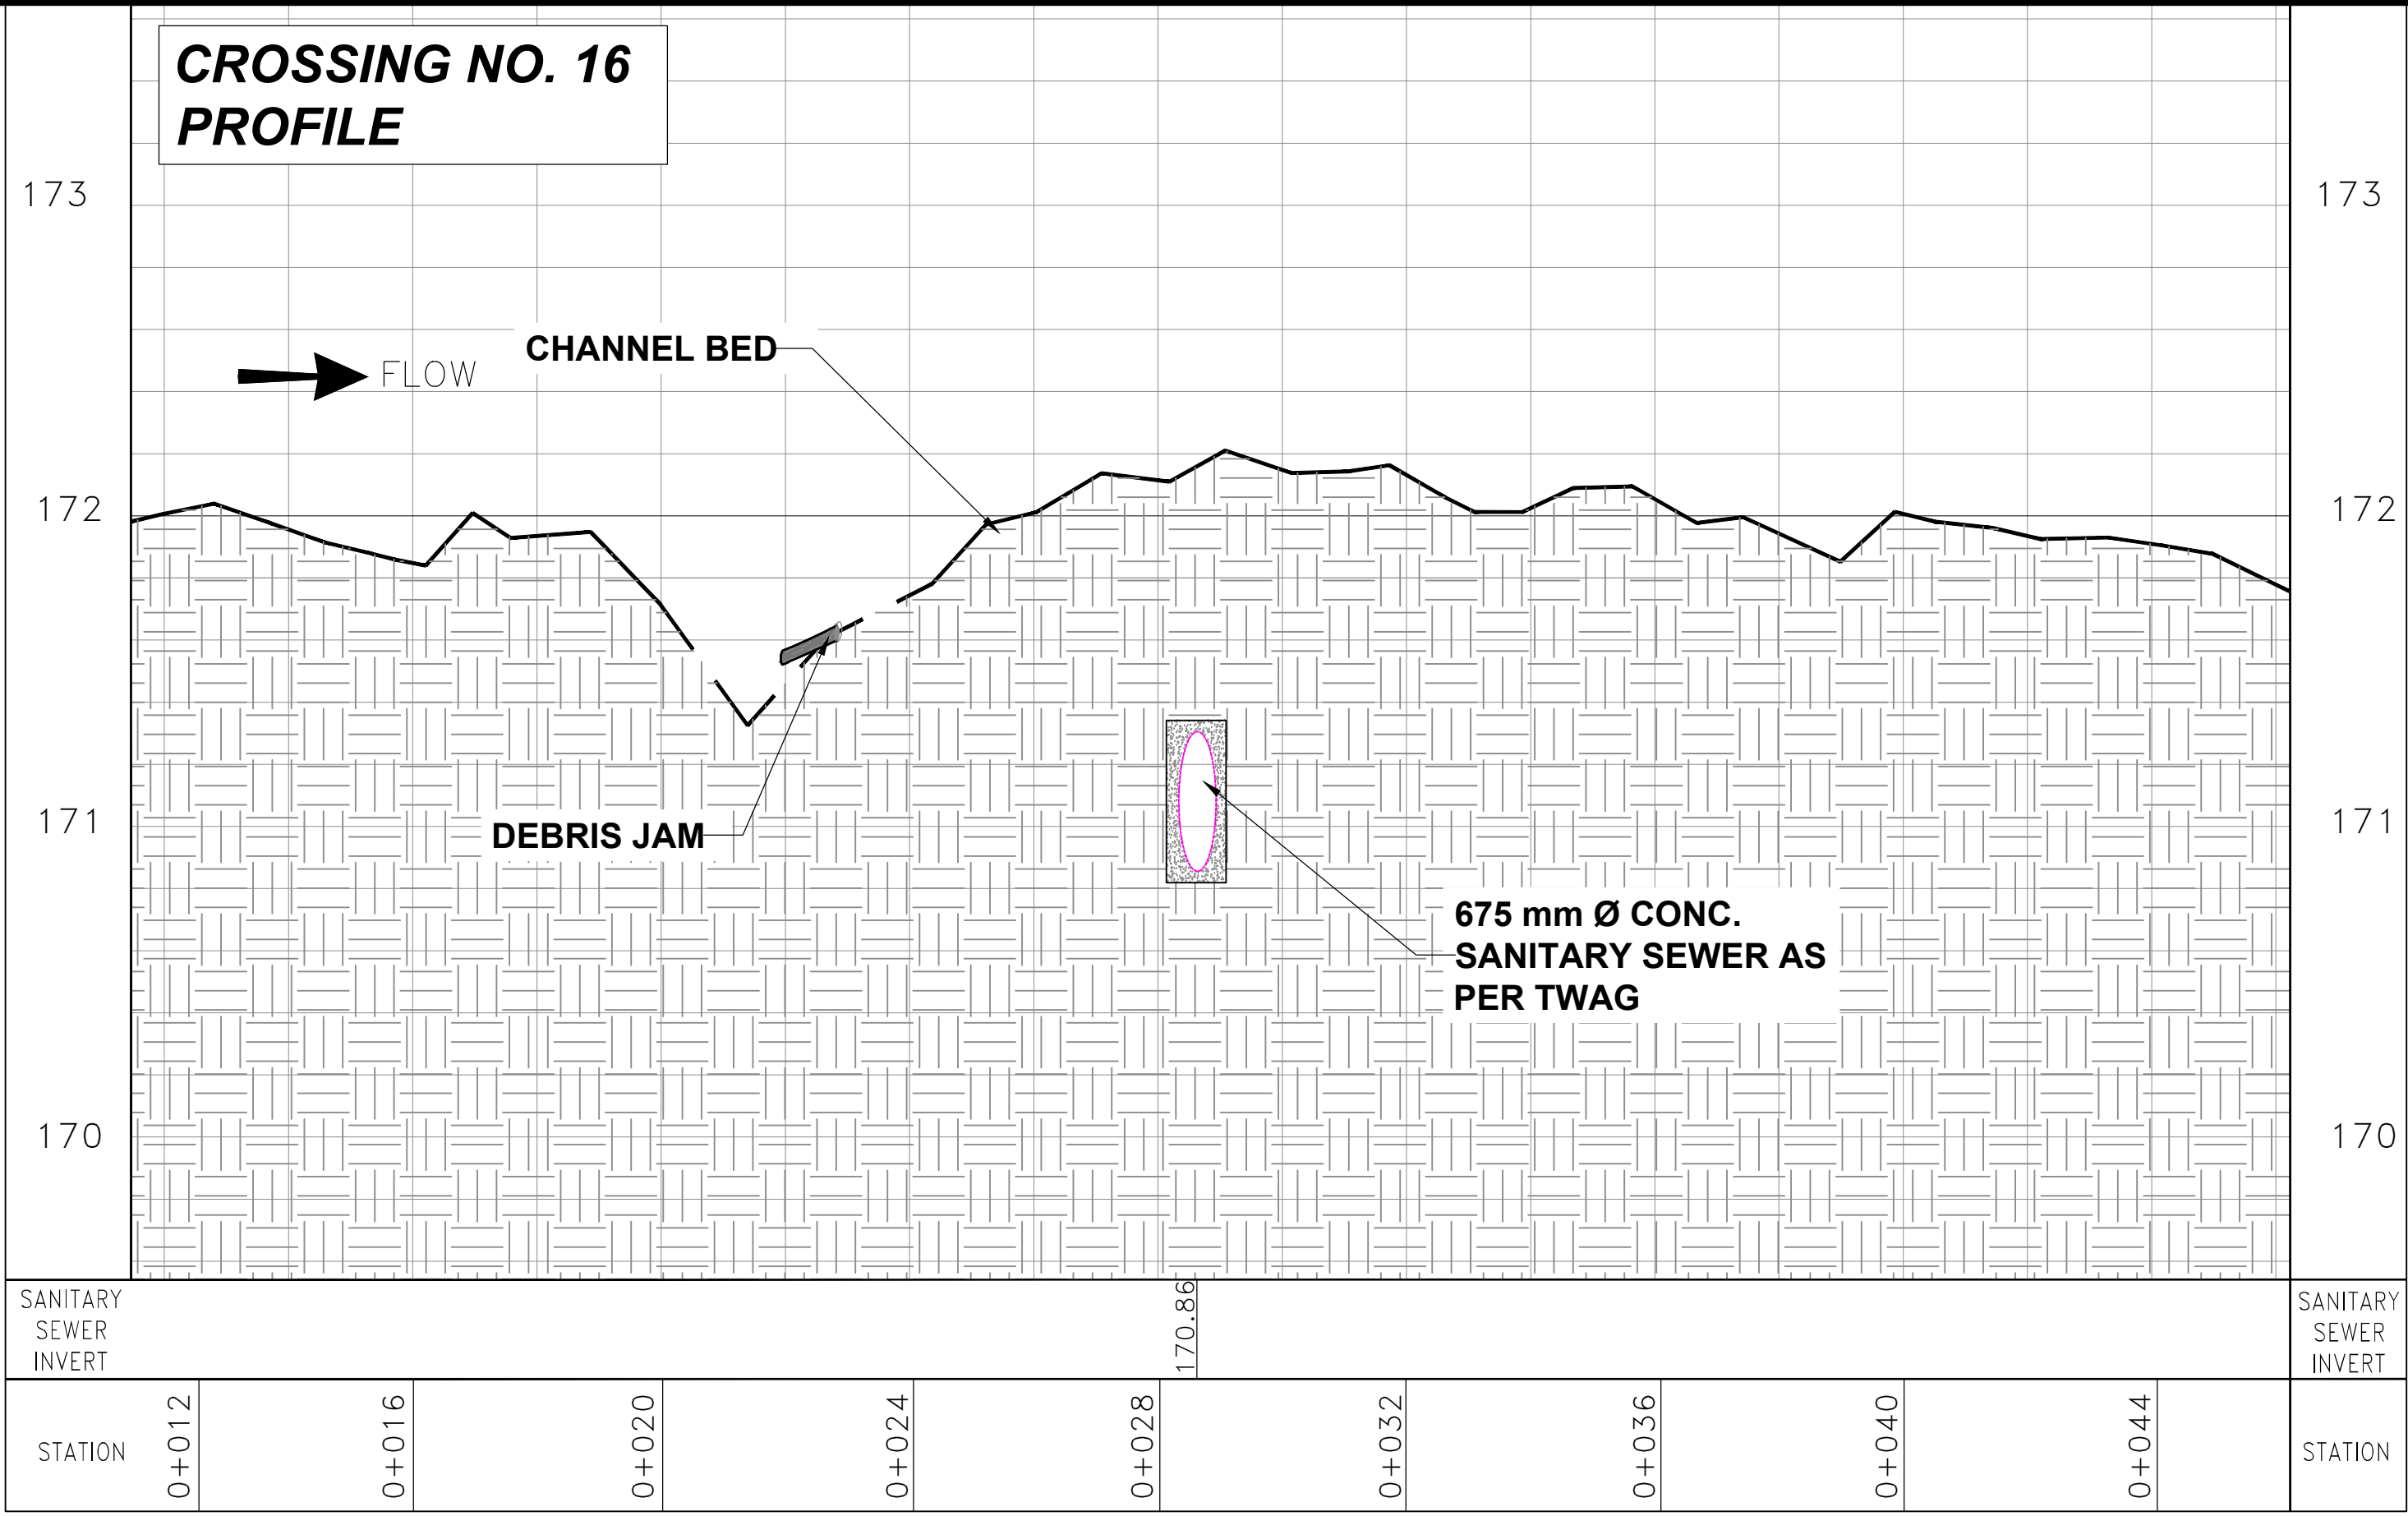

CROSSING NO. 16
CROSS SECTION

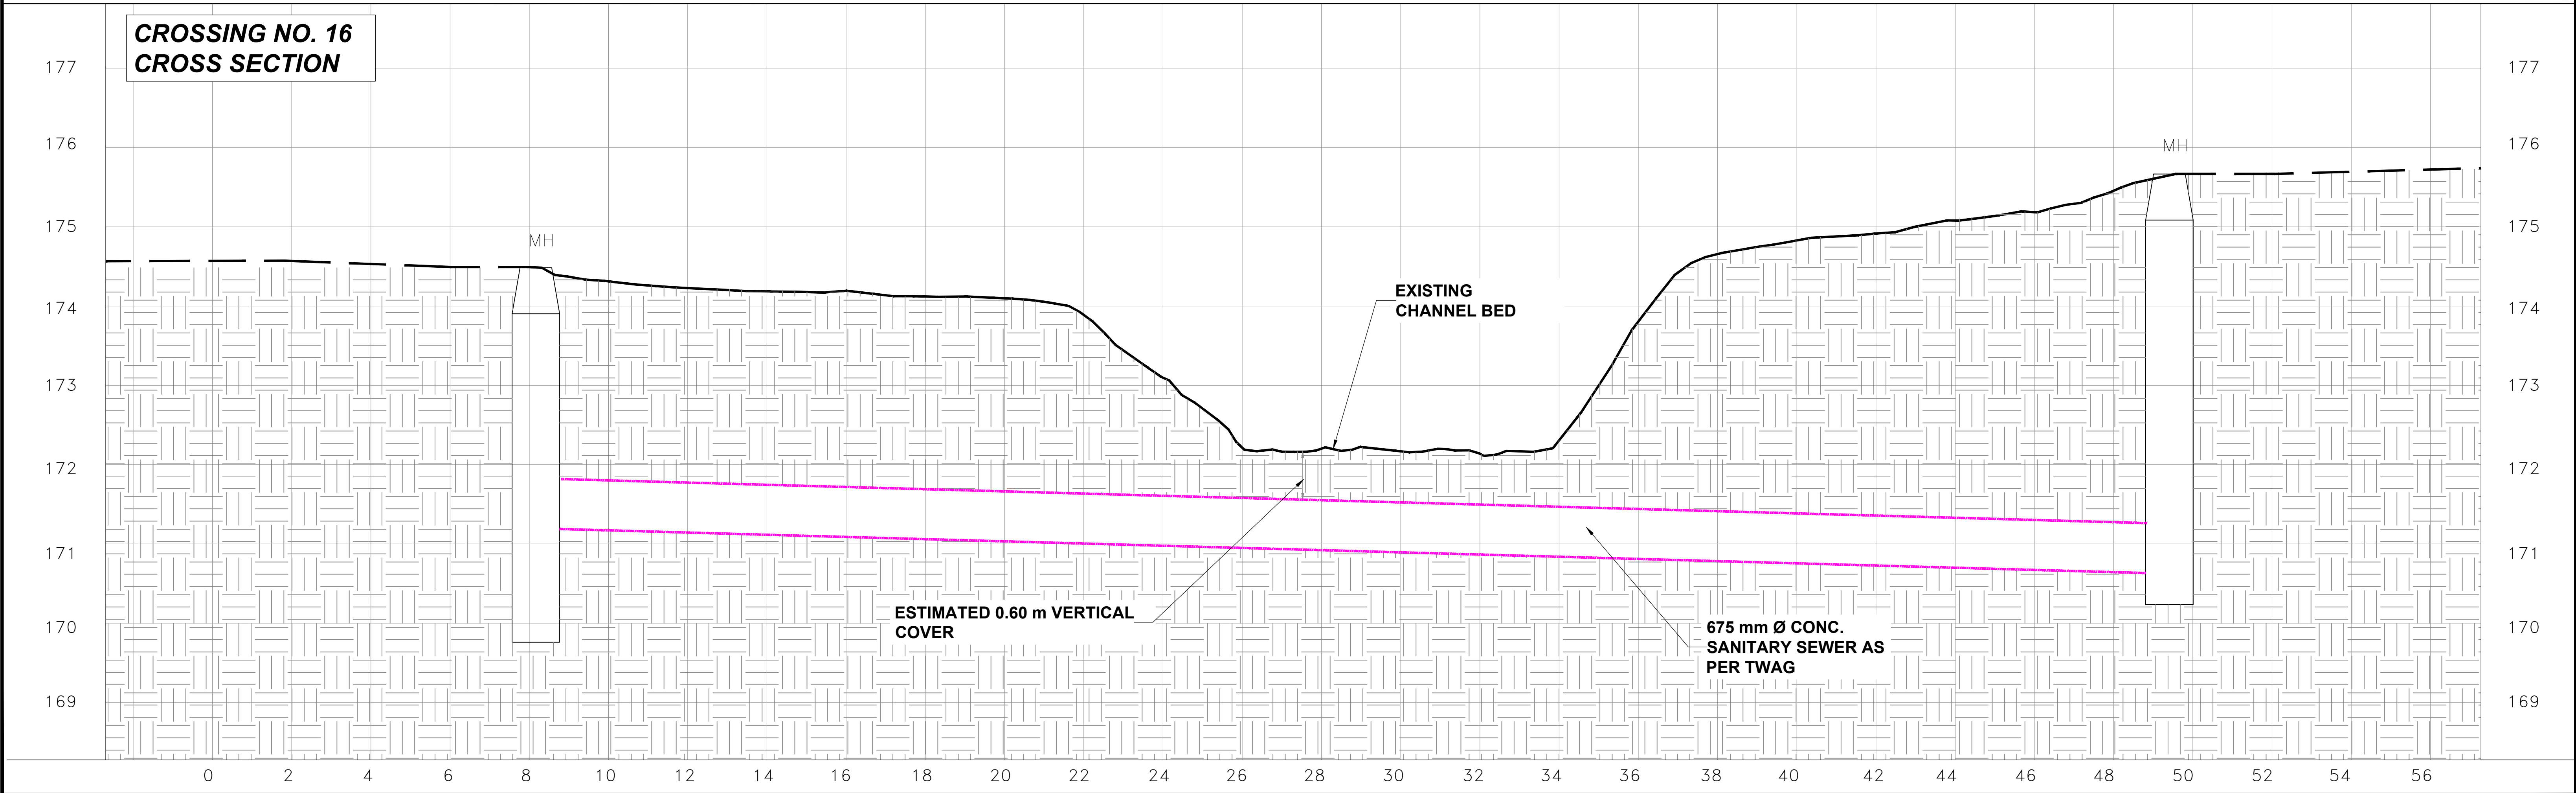

Toronto Water

NEWTONBROOK CREEK GEOMORPHIC SYSTEMS MASTER PLAN

LEGEND

- STORM SEWER
- SANITARY SEWER
- STORM SEWER MANHOLE
- SANITARY SEWER MANHOLE
- CREEK
- PROPERTY LINE
- WATER MAIN
- OUTFALL
- EXISTING TRAIL

City of Toronto

CROSSING NO. 16 - EXISTING CONDITIONS

DESIGN:	DRAFTING:	AB	CHECK:	CONTRACT No.
SCALE:	N/A	DRAWING	NUMBER:	SHEET No.
DATE:	18/08/2021			1 OF 1

