


Appendix T (Part 8)

Erosion Hazard Sites

**LATERAL RISK #17 - HI MOUNT DRIVE
PROPOSED LOCAL WORKS**

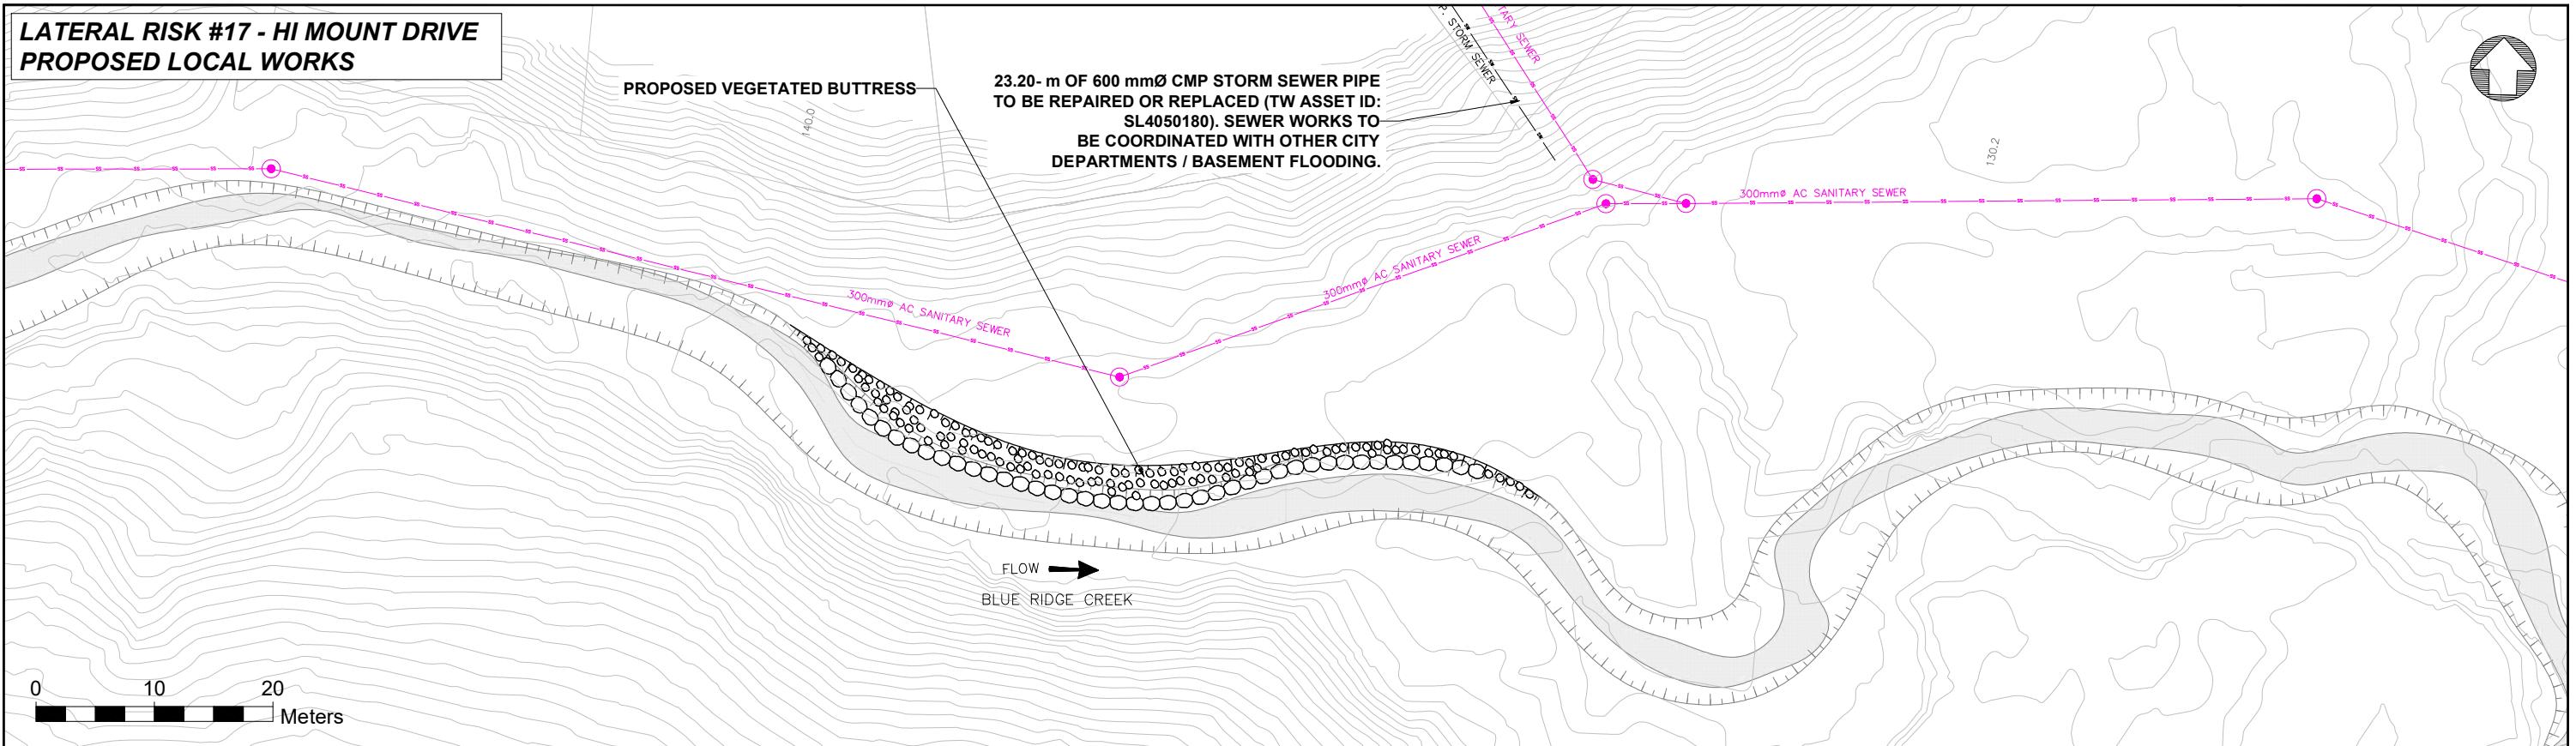

**LATERAL RISK #17 - HI MOUNT DRIVE
PROPOSED EXTENDED WORKS**

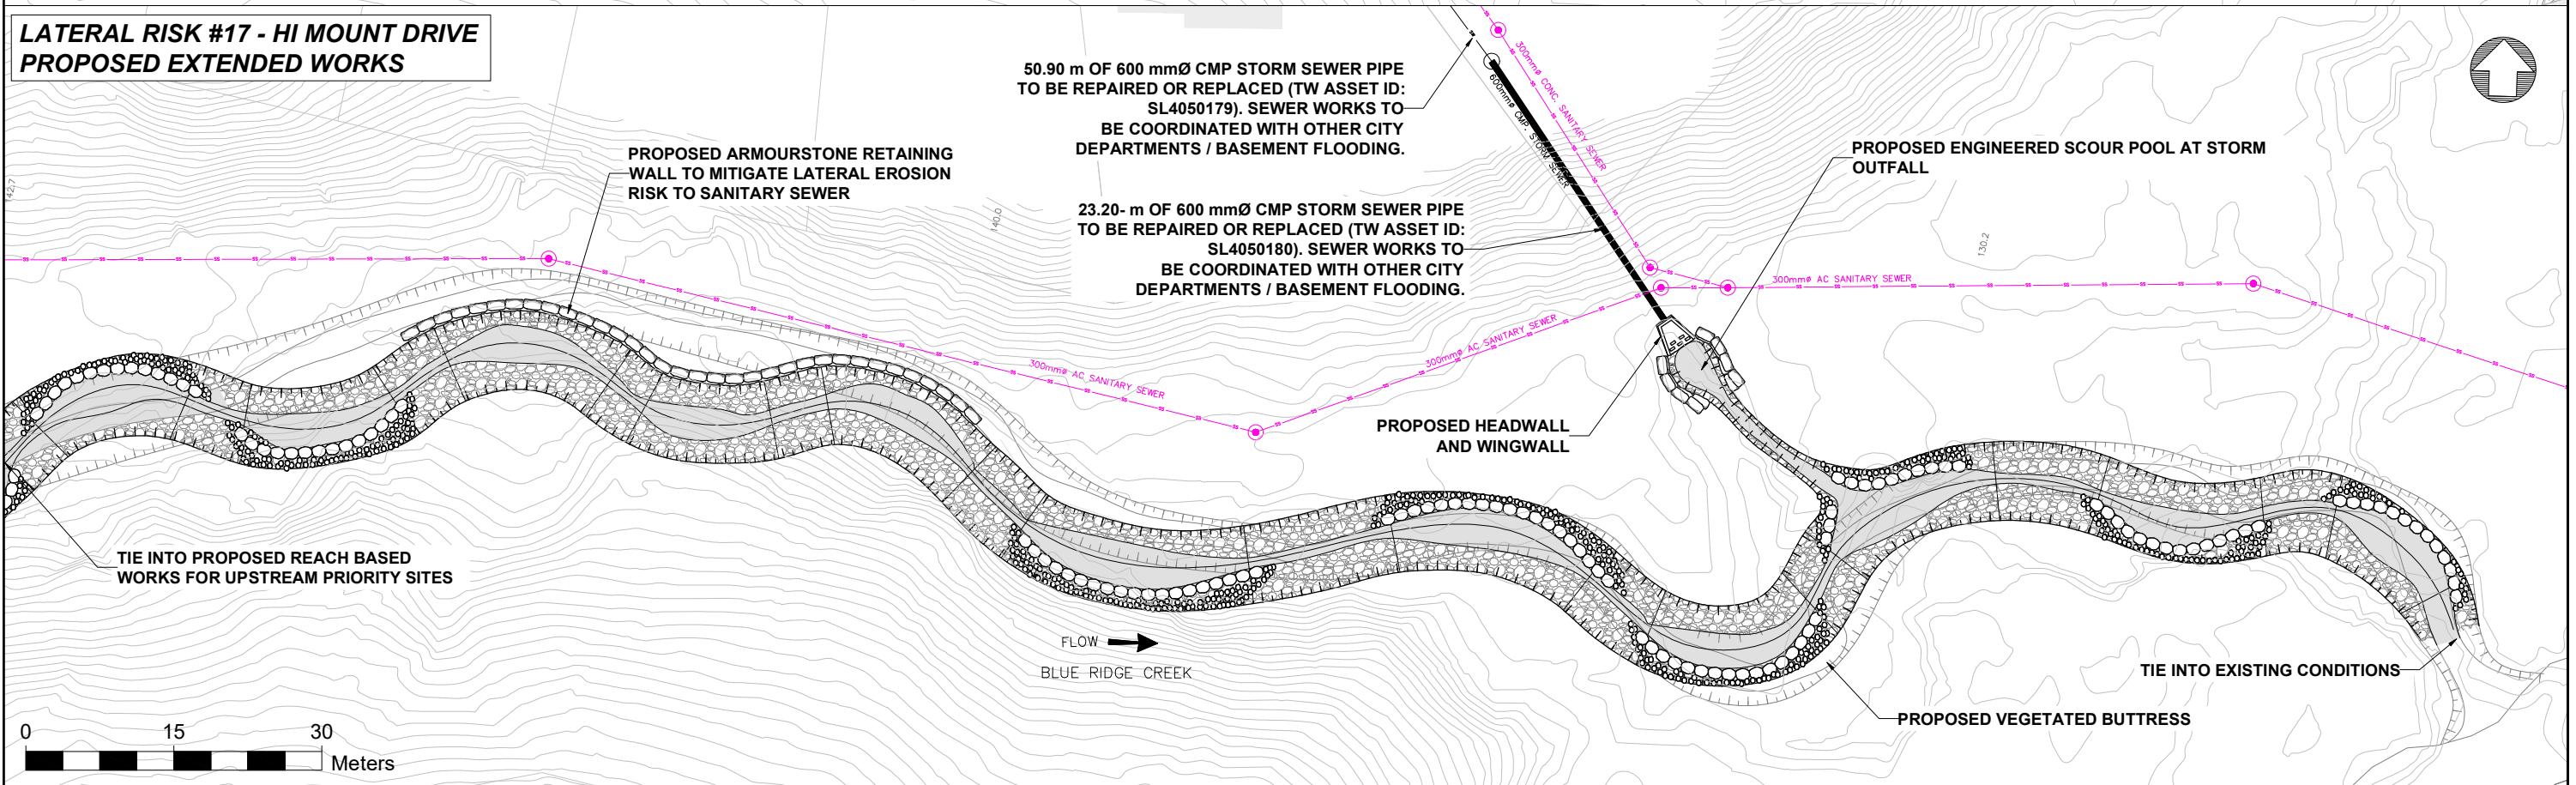

Consultants



No. DATE REVISIONS INITIAL SIGNED




LEGEND

STORM SEWER	GREEK	EXISTING TRAIL
SANITARY SEWER	PROPERTY LINE	
STORM SEWER MANHOLE	WATER MAIN	
SANITARY SEWER MANHOLE	OUTFALL	


Toronto Water

NEWTONBROOK CREEK GEOMORPHIC SYSTEMS MASTER PLAN
City of Toronto
STORM SEWER OUTFALL AT HI MOUNT ROAD - PROPOSED LOCAL AND EXTENDED WORKS
DESIGN: DRAFTING: AB CHECK: CONTRACT No.
SCALE: HORIZONTAL LOCAL WORKS-1:200 EXTENDED WORKS-1:300 DRAWING NUMBER:
DATE: 25/05/2022 SHEET No. 1 OF 2

**LATERAL RISK #4 - DOWNSTREAM OF FOREST GROVE DRIVE
PROPOSED LOCAL WORKS**

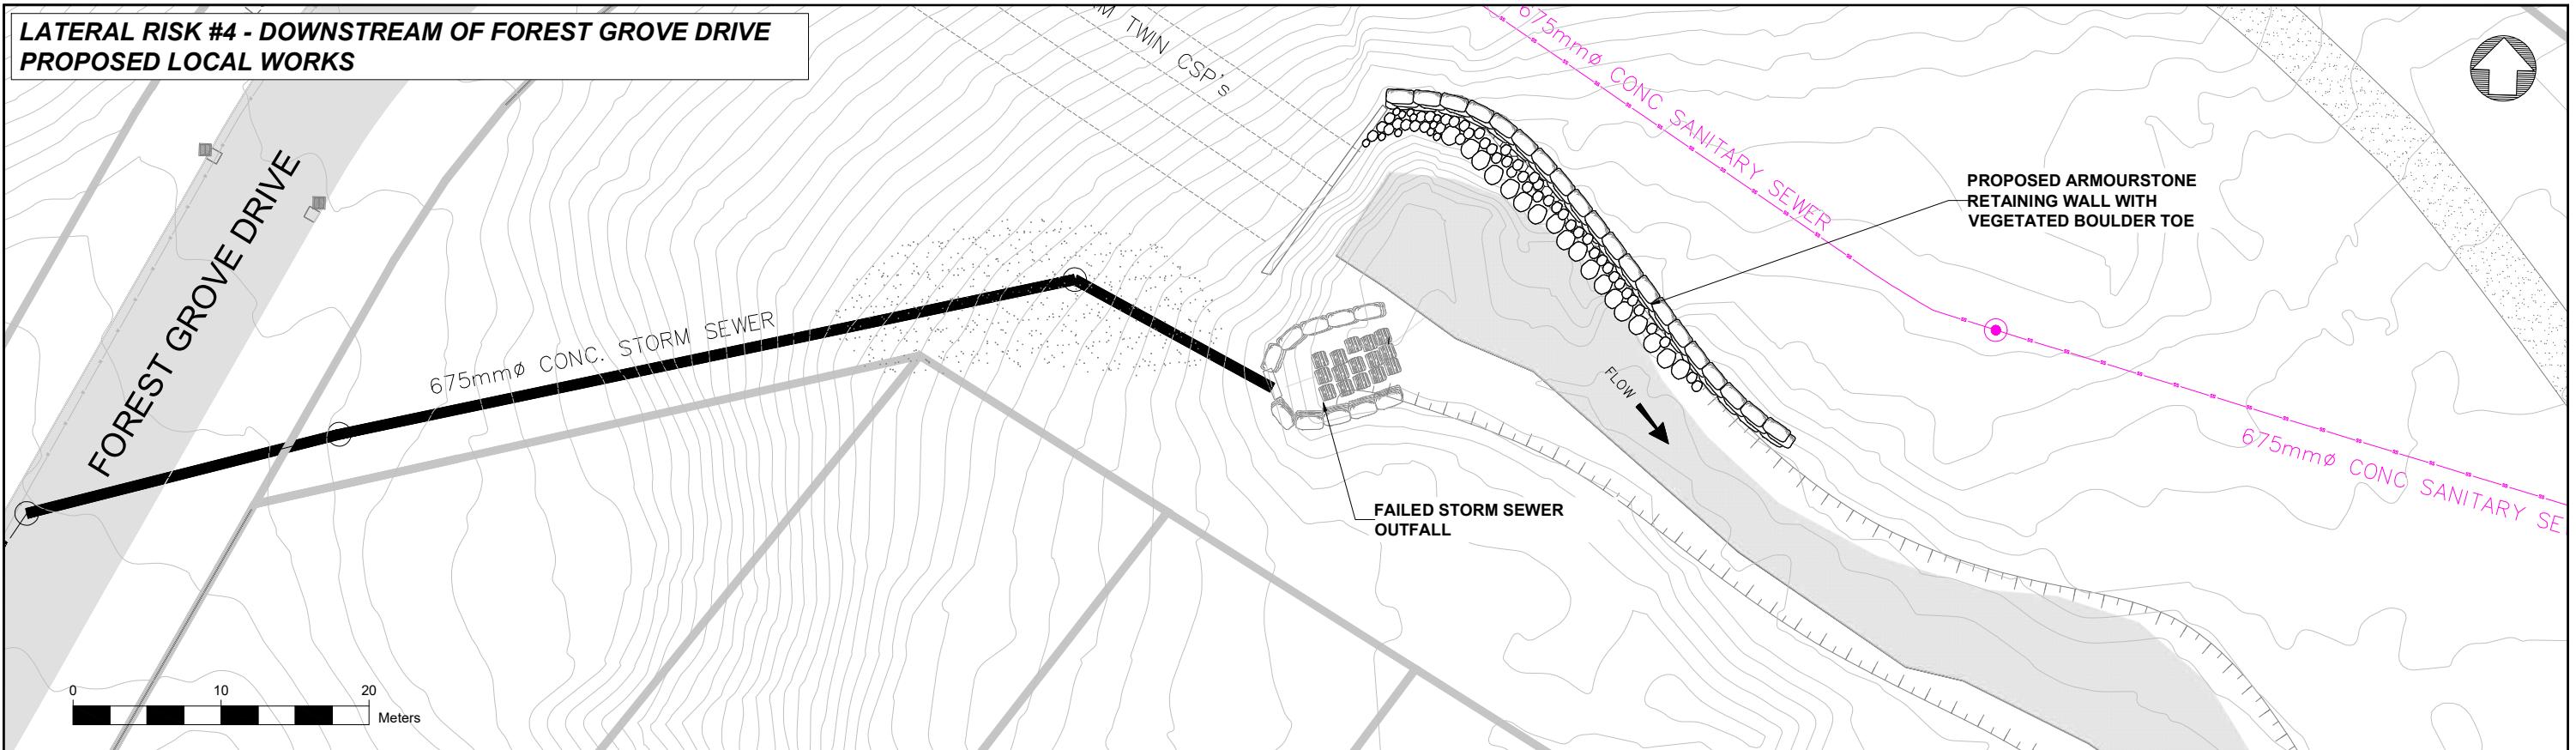

**LATERAL RISK #4 - DOWNSTREAM OF FOREST GROVE DRIVE
PROPOSED EXTENDED WORKS**

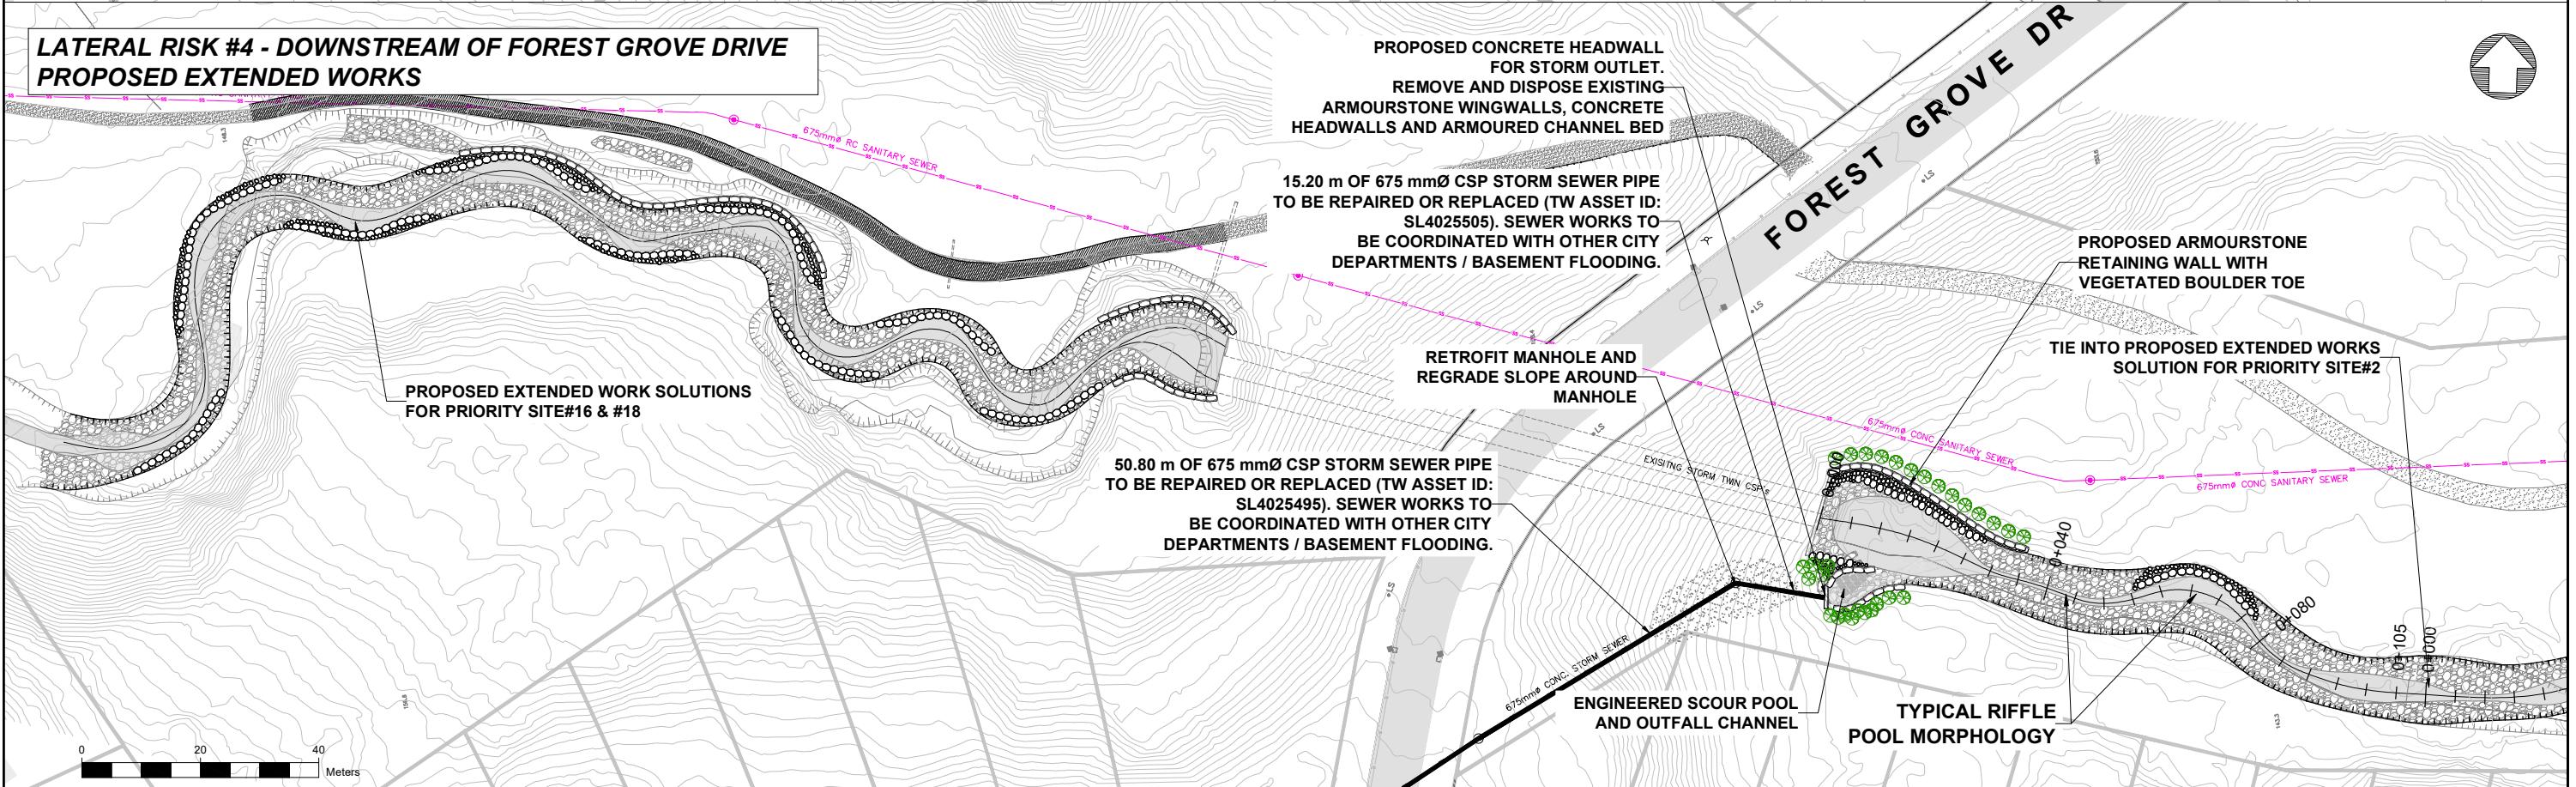

Toronto Water

Consultants	Aquafor Beech Limited
	<p>120-240 SEMINAR AVENUE, SUITE 200 MISSISSAUGA, ON L4Y 4A4 PHONE: (905) 429-0099, FAX: (905) 429-0089</p>



Toronto Water

LEGEND		GROVE		EXISTING TRAIL	
—	STORM SEWER	—	PROPERTY LINE	—	
—	SANITARY SEWER	—	WATER MAIN	—	
○	STORM SEWER MANHOLE	—	OUTFALL	—	
●	SANITARY SEWER MANHOLE	—		—	

NEWTONBROOK CREEK GEOMORPHIC SYSTEMS MASTER PLAN					
City of Toronto					
STORM SEWER OUTFALL AT FOREST GROVE ROAD - PROPOSED LOCAL AND EXTENDED WORKS					
DESIGN:	DRAFTING:	AB	CHECK:	CONTRACT No.	
SCALE:	HORIZONTAL LOCAL WORKS-1:200 EXTENDED WORKS-1:500		DRAWING		
DATE:	25/05/2022		NUMBER:		
					SHEET No. 1 OF 2