


---

**Appendix T (Part 7)**


**Erosion Hazard Sites**

---

**LATERAL RISK # 9 - BRUCEDALE CRESCENT  
PROPOSED LOCAL WORKS**

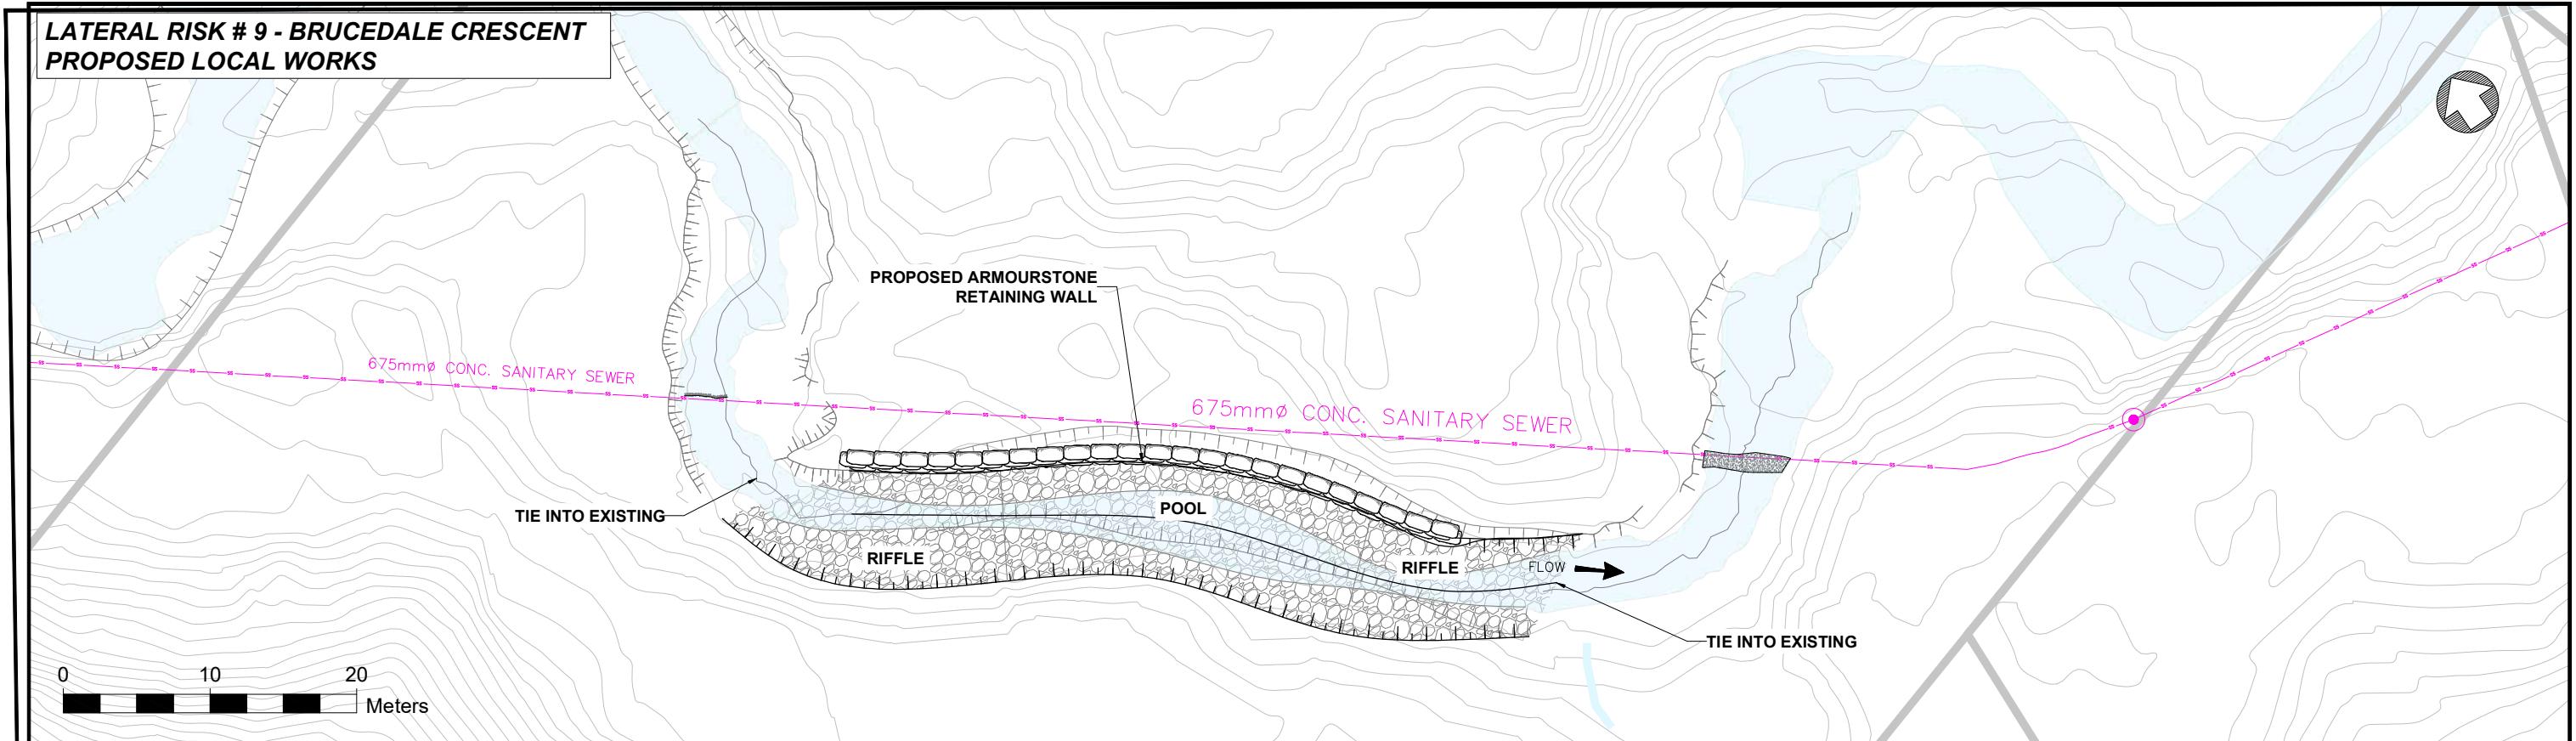

**LATERAL RISK # 9 - BRUCEDALE CRESCENT  
PROPOSED EXTENDED WORKS**

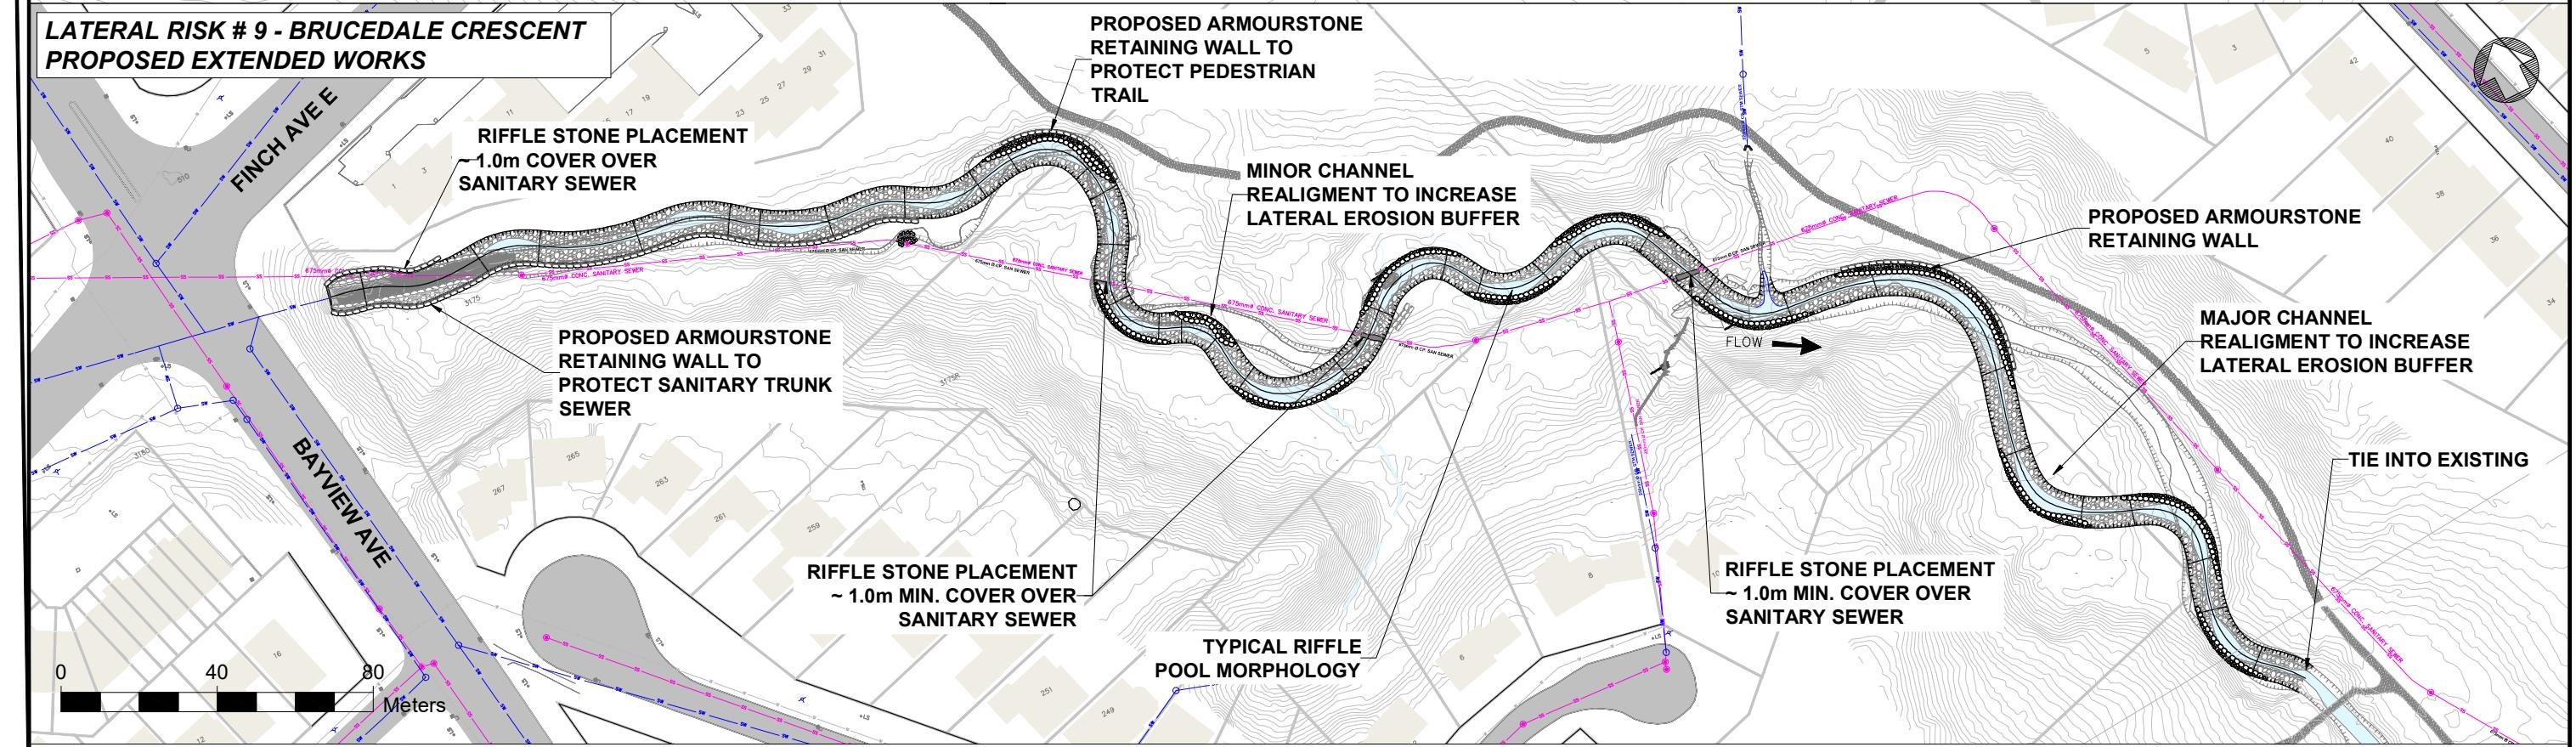

Toronto Water

Aquafor Beech Limited

Consultants

Toronto

Legend

—	STORM SEWER	—	CREEK	—	EXISTING TRAIL
—	—	—	—	—	PROPERTY LINE
—	—	—	—	—	WATER MAIN
—	—	—	—	—	OUTFALL
—	—	—	—	—	SANITARY SEWER MANHOLE
—	—	—	—	—	SANITARY SEWER MANHOLE

Toronto Water

NEWTONBROOK CREEK GEOMORPHIC SYSTEMS MASTER PLAN

City of Toronto

CROSSING NO. 5 - PROPOSED LOCAL AND EXTENDED WORKS

DESIGN:	DRAFTING:	AB	CHECK:	CONTRACT No.
SCALE:	HORIZONTAL LOCAL WORKS-1:200 EXTENDED WORKS-1:300		DRAWING NUMBER:	
DATE:	25/05/2022			SHEET No. 1 OF 2

