



Appendix T (Part 5)


Erosion Hazard Sites

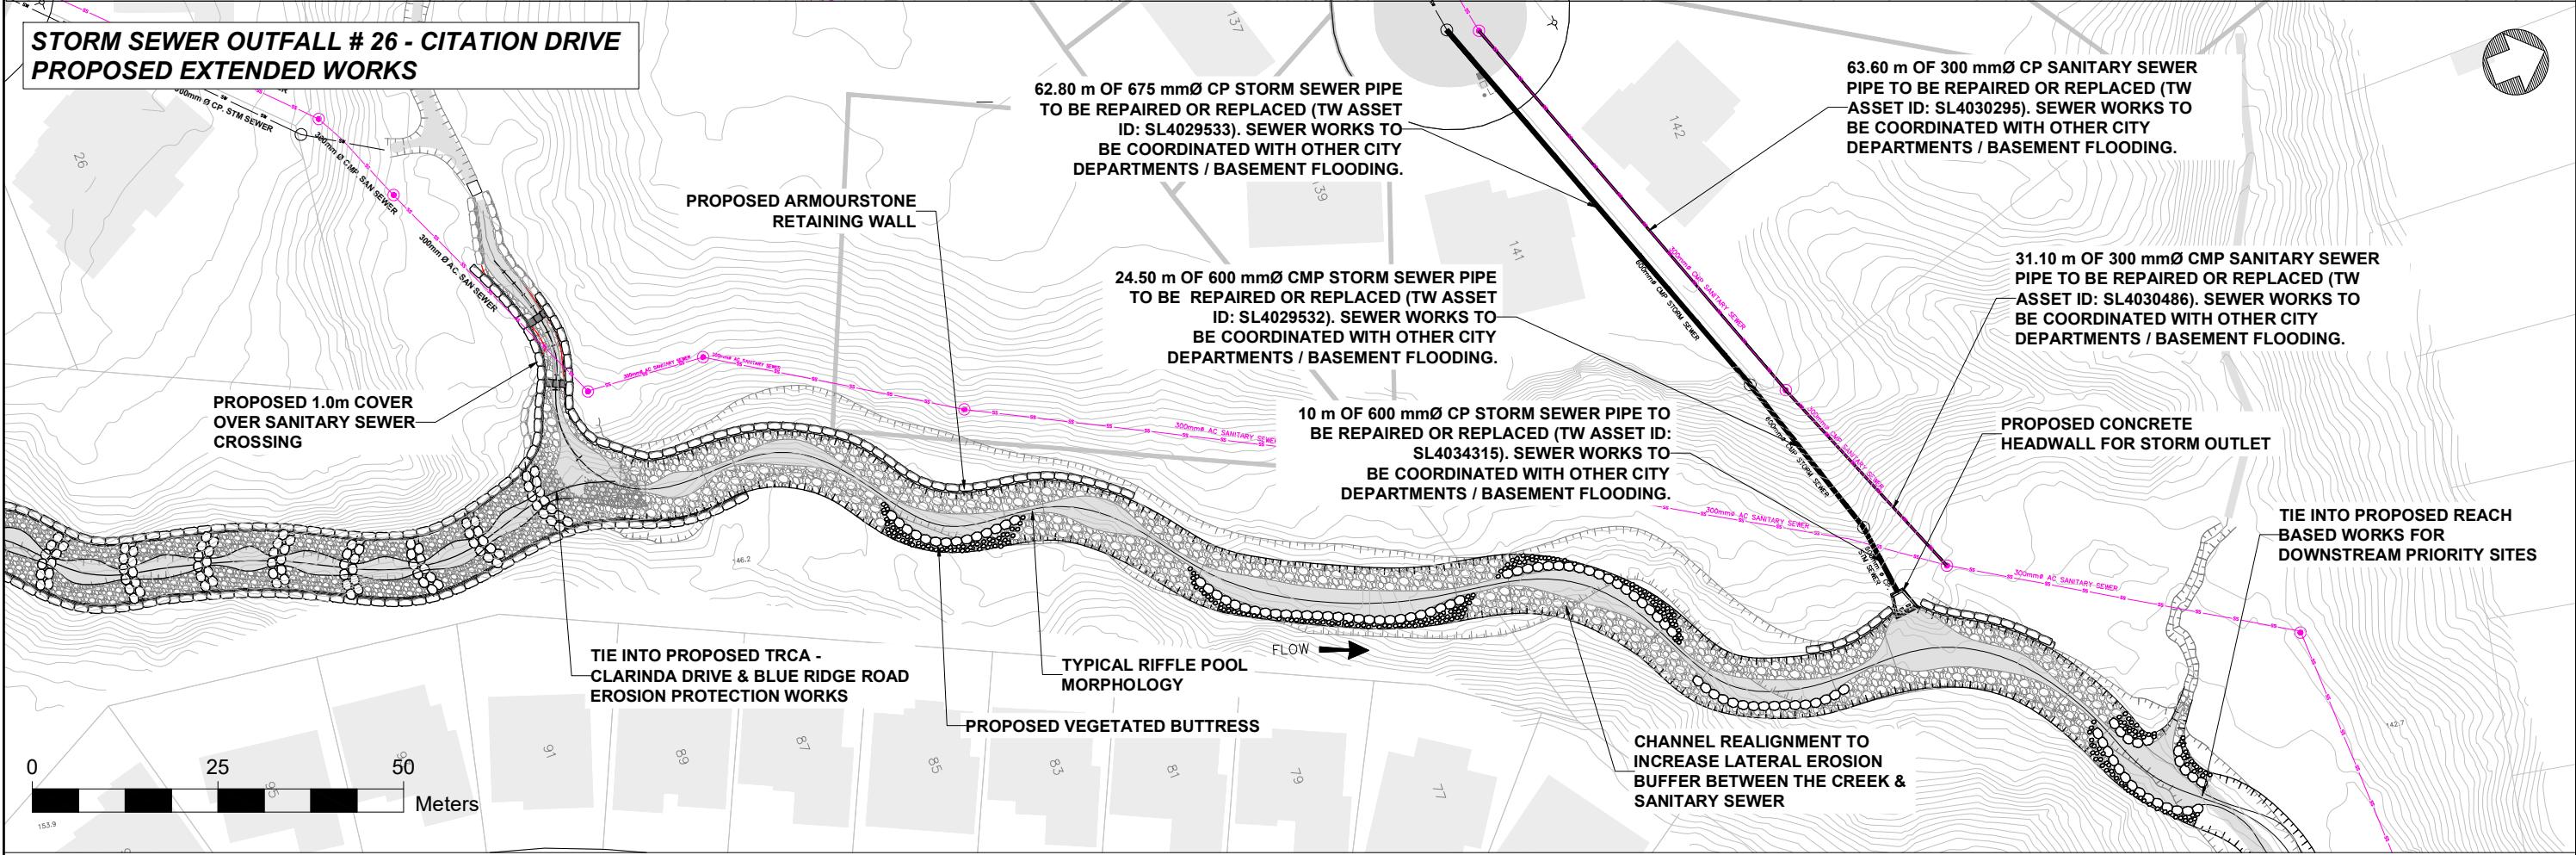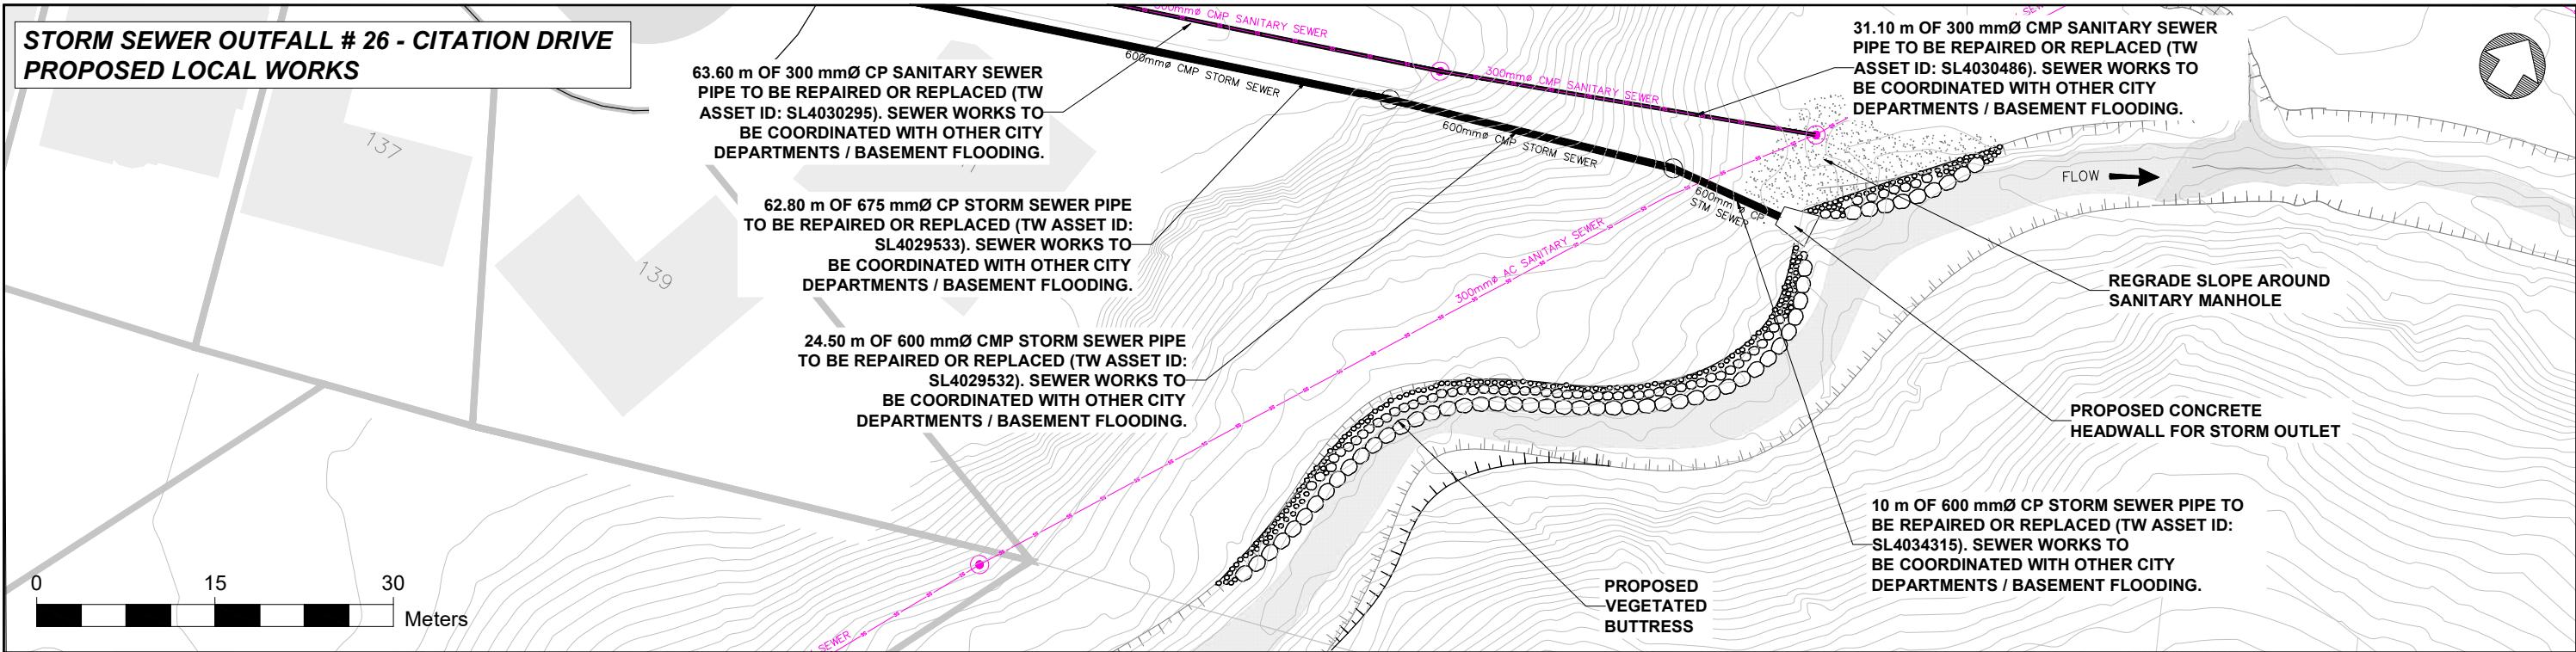

**CROSSING NO: 19
PROPOSED LOCAL WORKS**

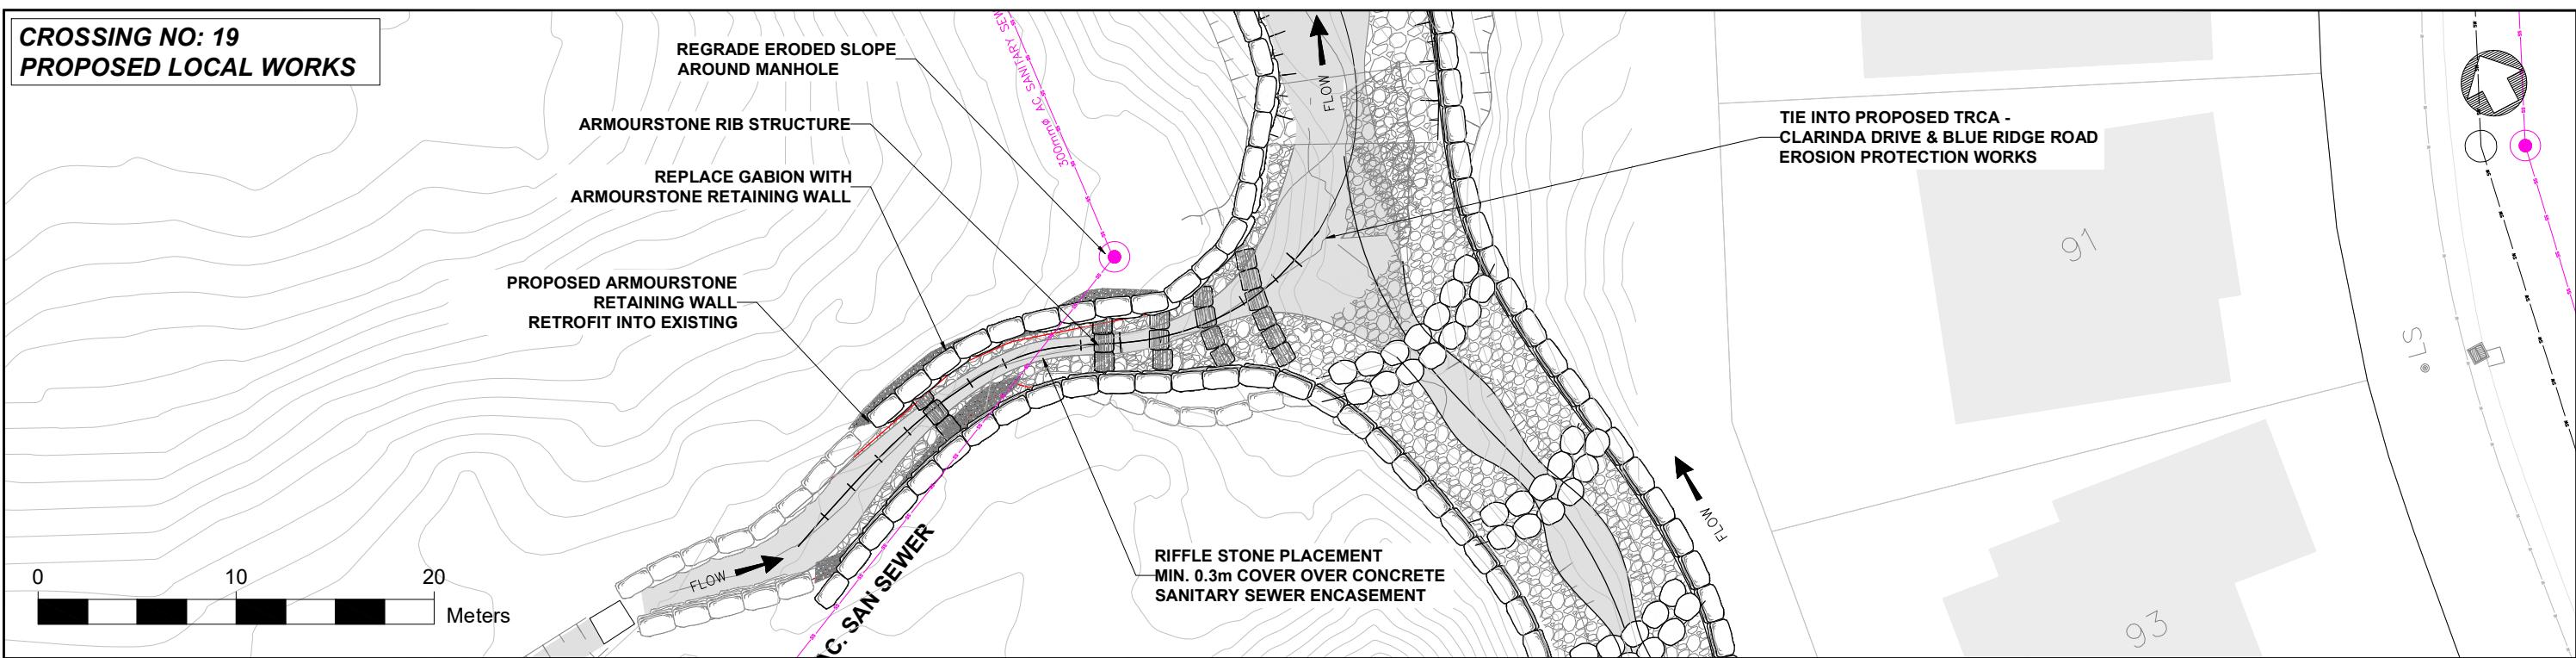

**CROSSING NO: 19
PROPOSED EXTENDED WORKS**

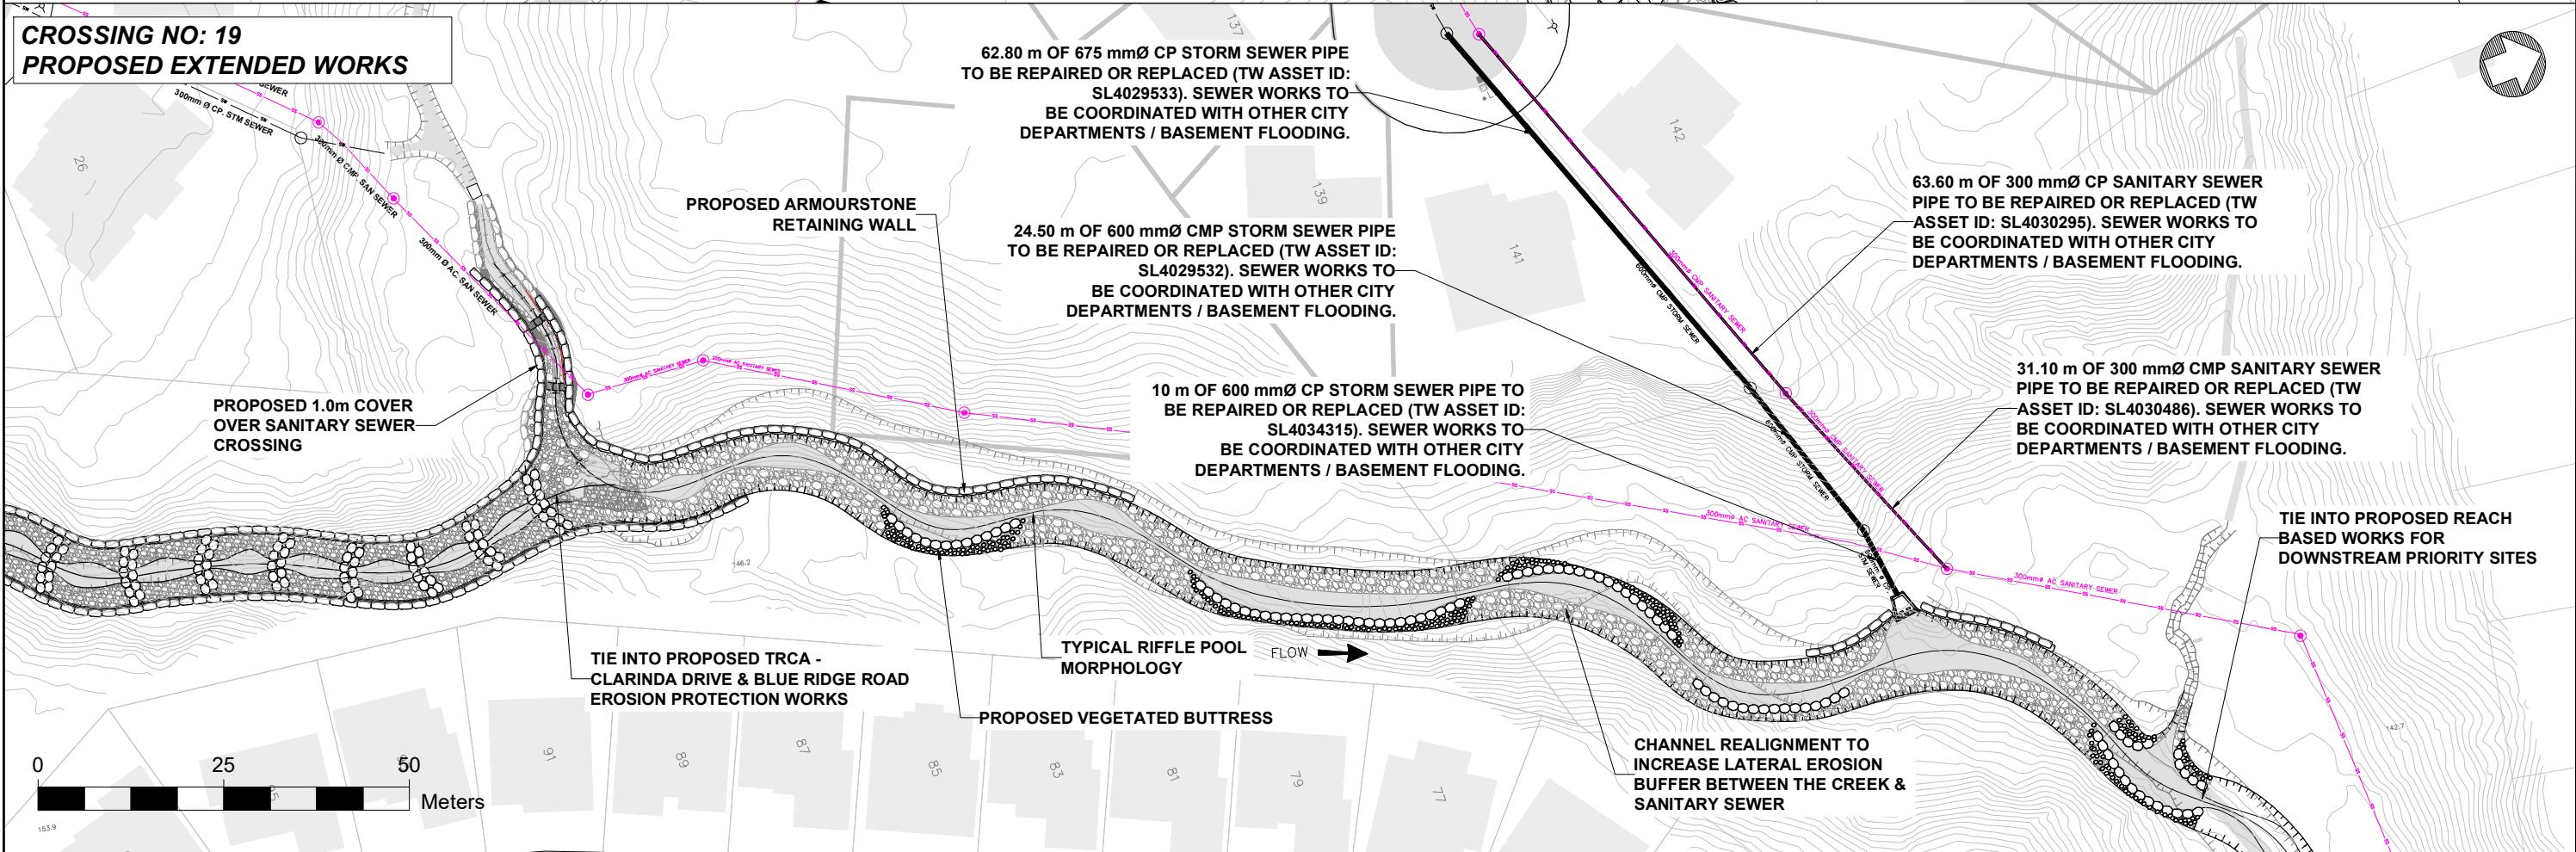

Toronto Water

Aquafor Beech Limited

Consultants

Toronto

LEGEND

- STORM SEWER
- SANITARY SEWER
- STORM SEWER MANHOLE
- SANITARY SEWER MANHOLE
- PROPERTY LINE
- WATER MAIN
- EXISTING TRAIL
- OUTFALL

Toronto Water


NEWTONBROOK CREEK GEOMORPHIC SYSTEMS MASTER PLAN

City of Toronto


CROSSING NO. 19 - PROPOSED LOCAL AND EXTENDED WORKS

DESIGN:	DRAFTING:	AB	CHECK:	CONTRACT No.
SCALE: HORIZONTAL: 1:150	LOCAL WORKS: 1:150	EXTENDED WORKS: 1:250	DRAWING	
DATE: 25/05/2022				SHEET No. 2 of 2

**LATERAL RISK #22 - DOWNSTREAM OF SIFTON COURT
PROPOSED LOCAL WORKS**

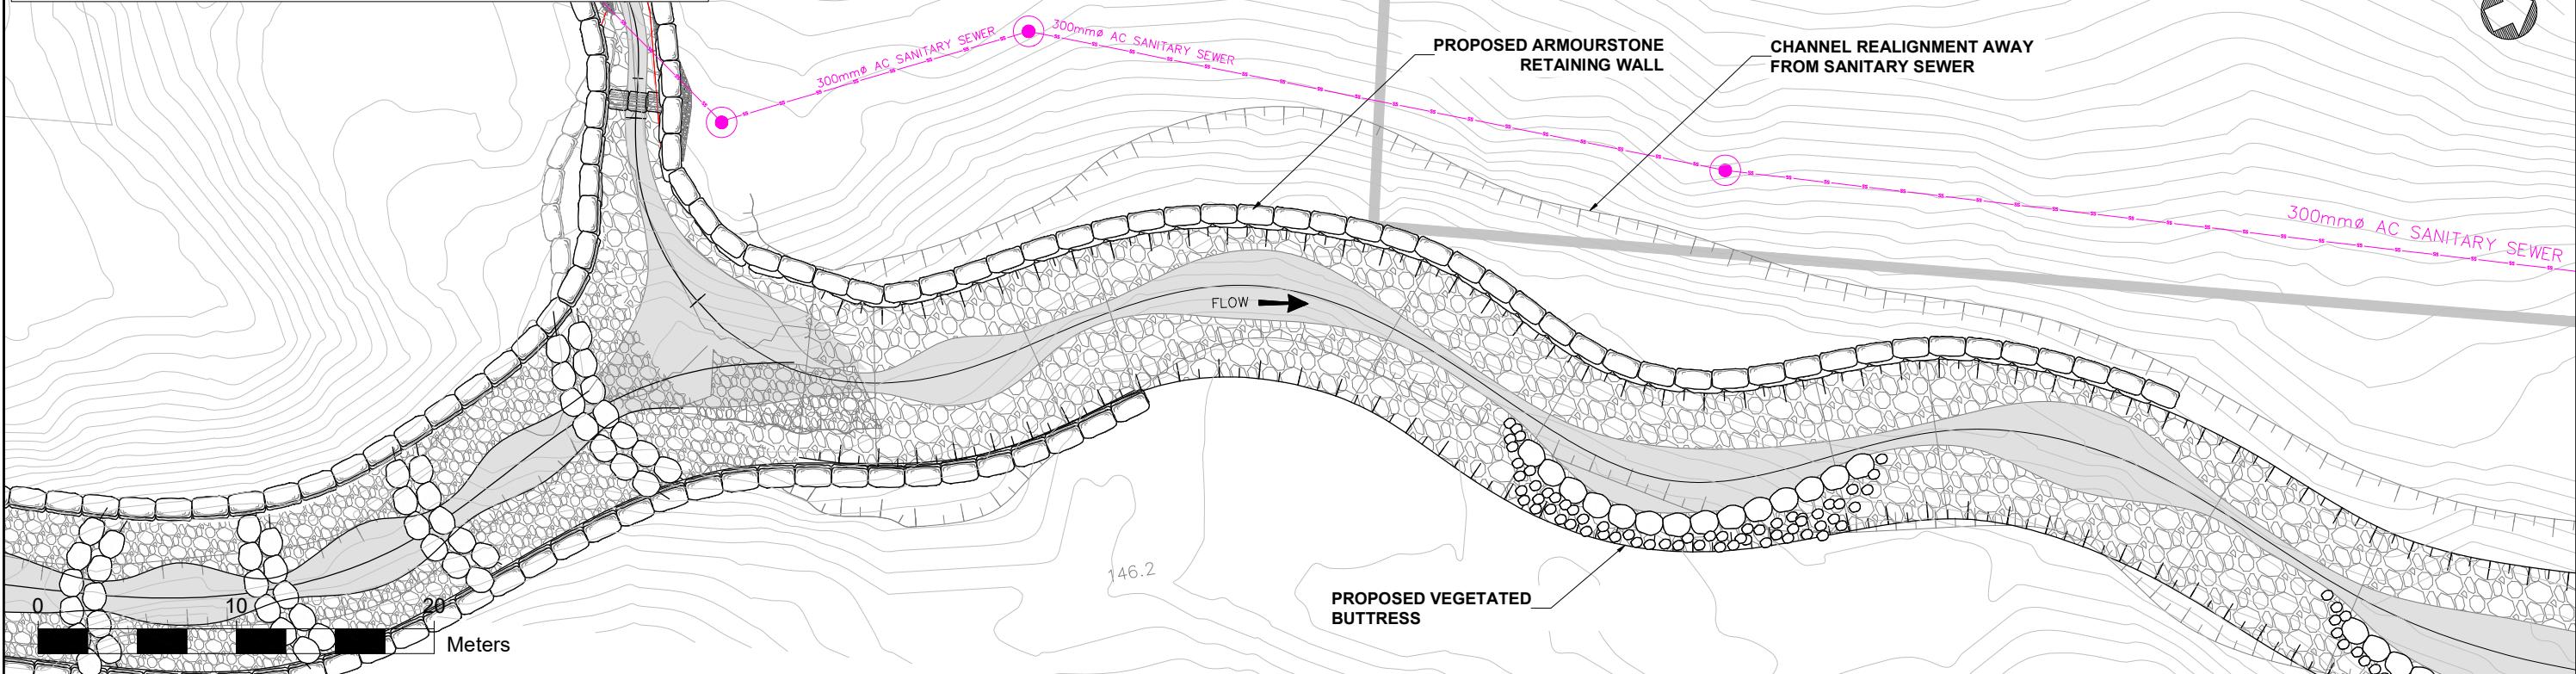

**LATERAL RISK #22 - DOWNSTREAM OF SIFTON COURT
PROPOSED LOCAL WORKS**

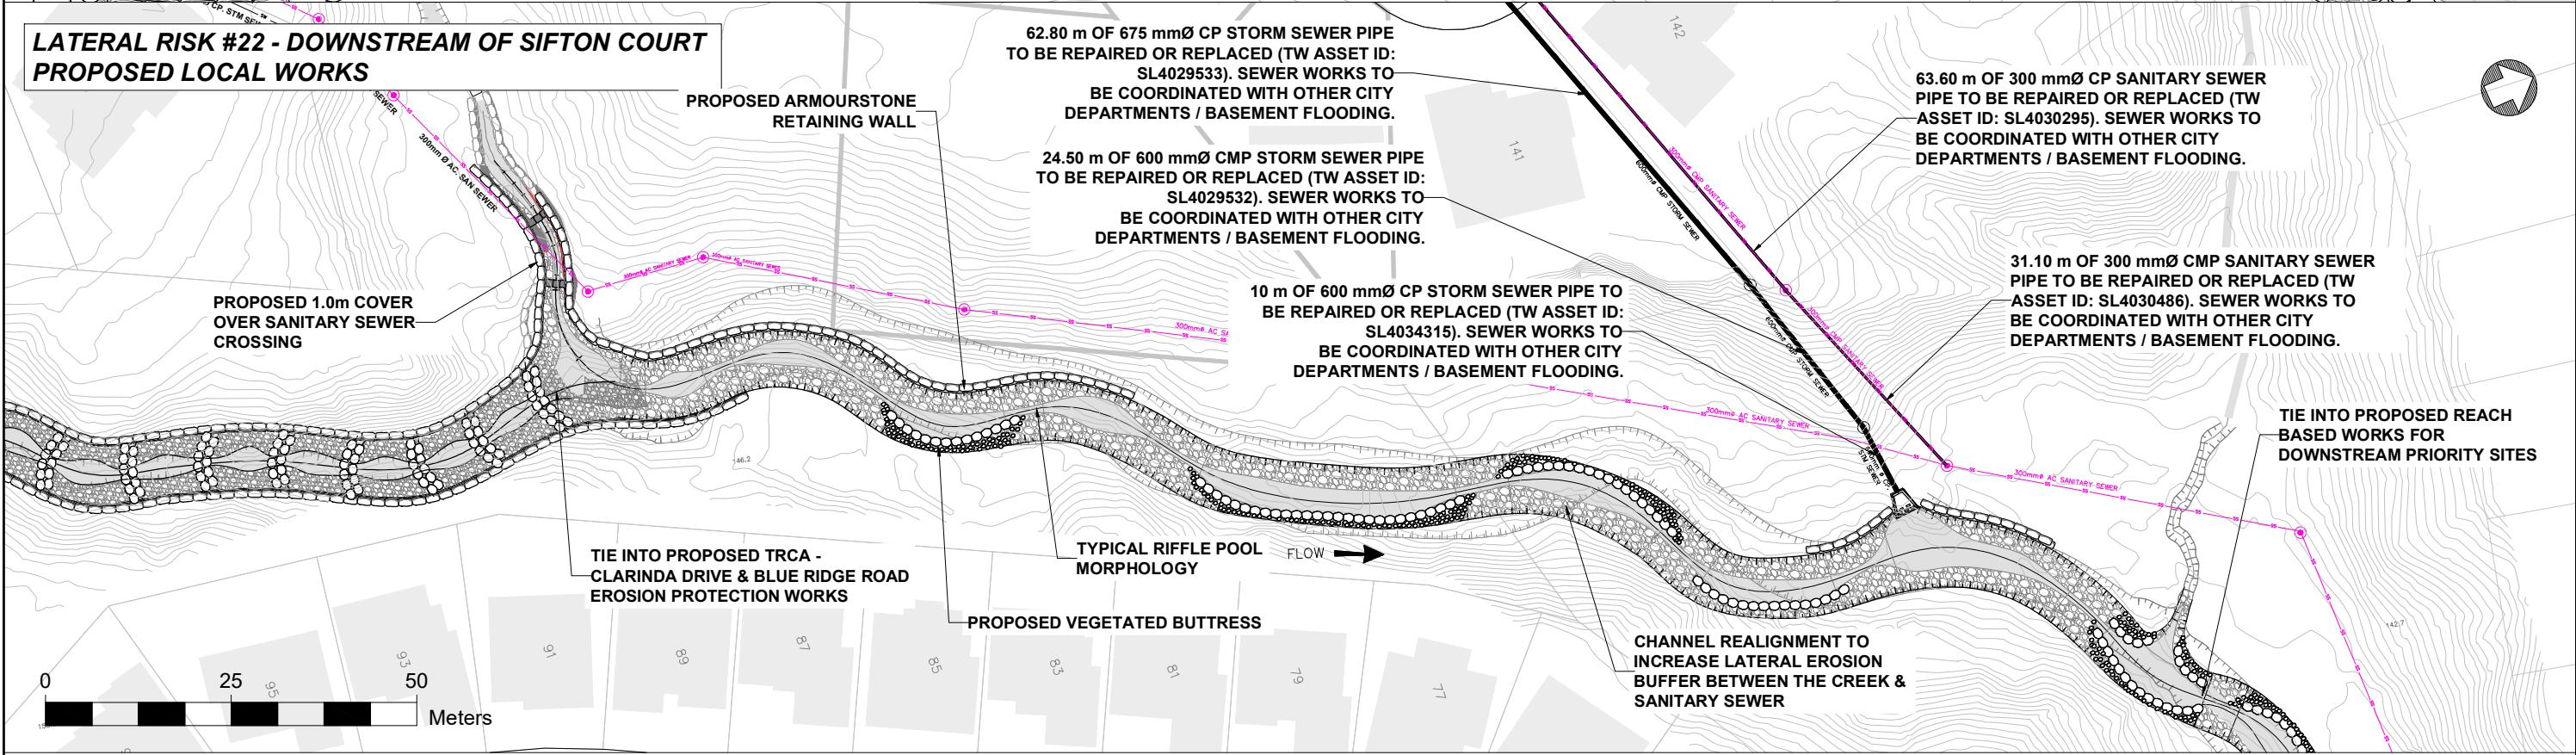

Toronto Water

Aquafor Beech Limited

Consultants

Toronto

LEGEND

STORM SEWER	GREEK	EXISTING TRAIL
SANITARY SEWER	PROPERTY LINE	
STORM SEWER MANHOLE	WATER MAIN	
SANITARY SEWER MANHOLE	OUTFALL	

Toronto Water

NEWTONBROOK CREEK GEOMORPHIC SYSTEMS MASTER PLAN

City of Toronto

CROSSING NO. 19 - PROPOSED LOCAL AND EXTENDED WORKS

DESIGN:	DRAFTING:	AB	CHECK:	CONTRACT No.
SCALE: HORIZONTAL: 1:150	LOCAL WORKS: 1:150	EXTENDED WORKS: 1:250		
DRAWING NUMBER:				
DATE: 25/05/2022				SHEET No. 2 OF 2