
Appendix H (Part 1)

Existing Conditions Drawings




**CROSSING NO. 1
PLAN**





EXISTING GABION BASKET

EROSION SCAR

FLOW

The plan view map shows a river channel flowing from the top left towards the bottom right. The river is depicted with a light blue fill and a black outline. A pink line with circular markers follows the right bank of the river. A black arrow labeled 'FLOW' points downstream. A large, dark, textured area represents the 'EXISTING GABION BASKET'. A line points from the label 'EROSION SCAR' to a specific area on the right bank. A north arrow is located in the top right corner. A small circular symbol with 'SV' is also present near the top left of the river channel.

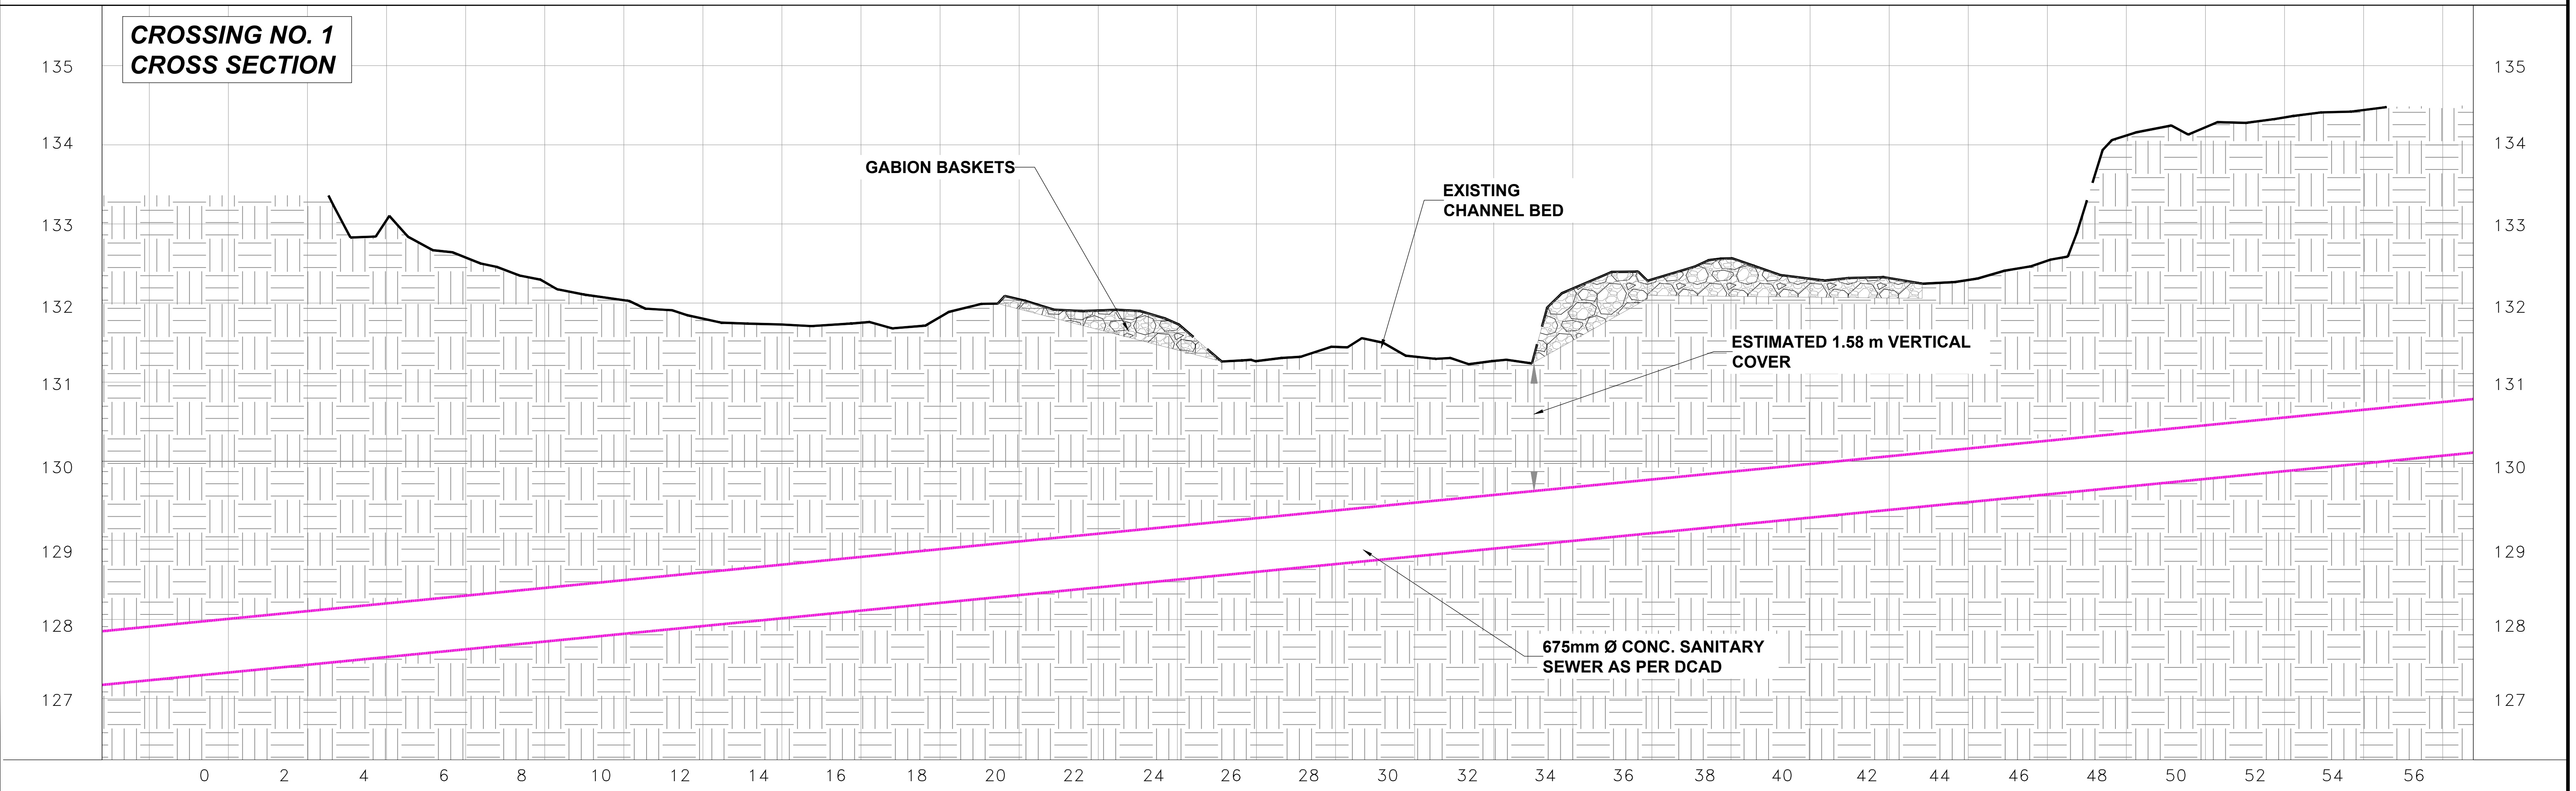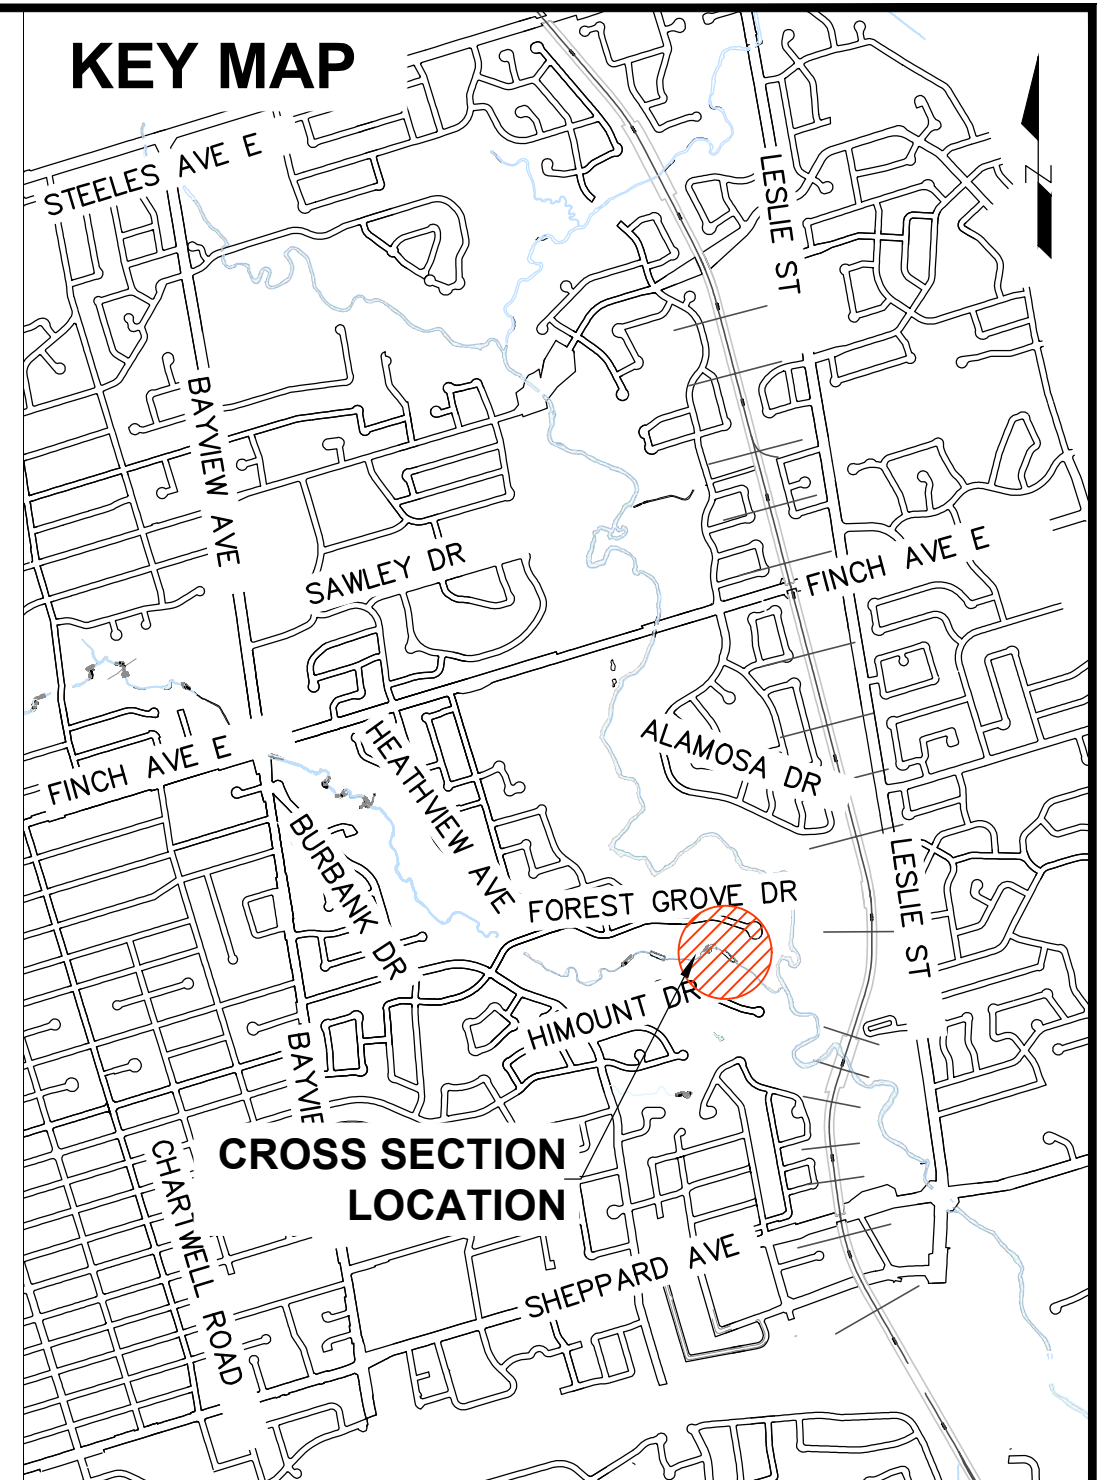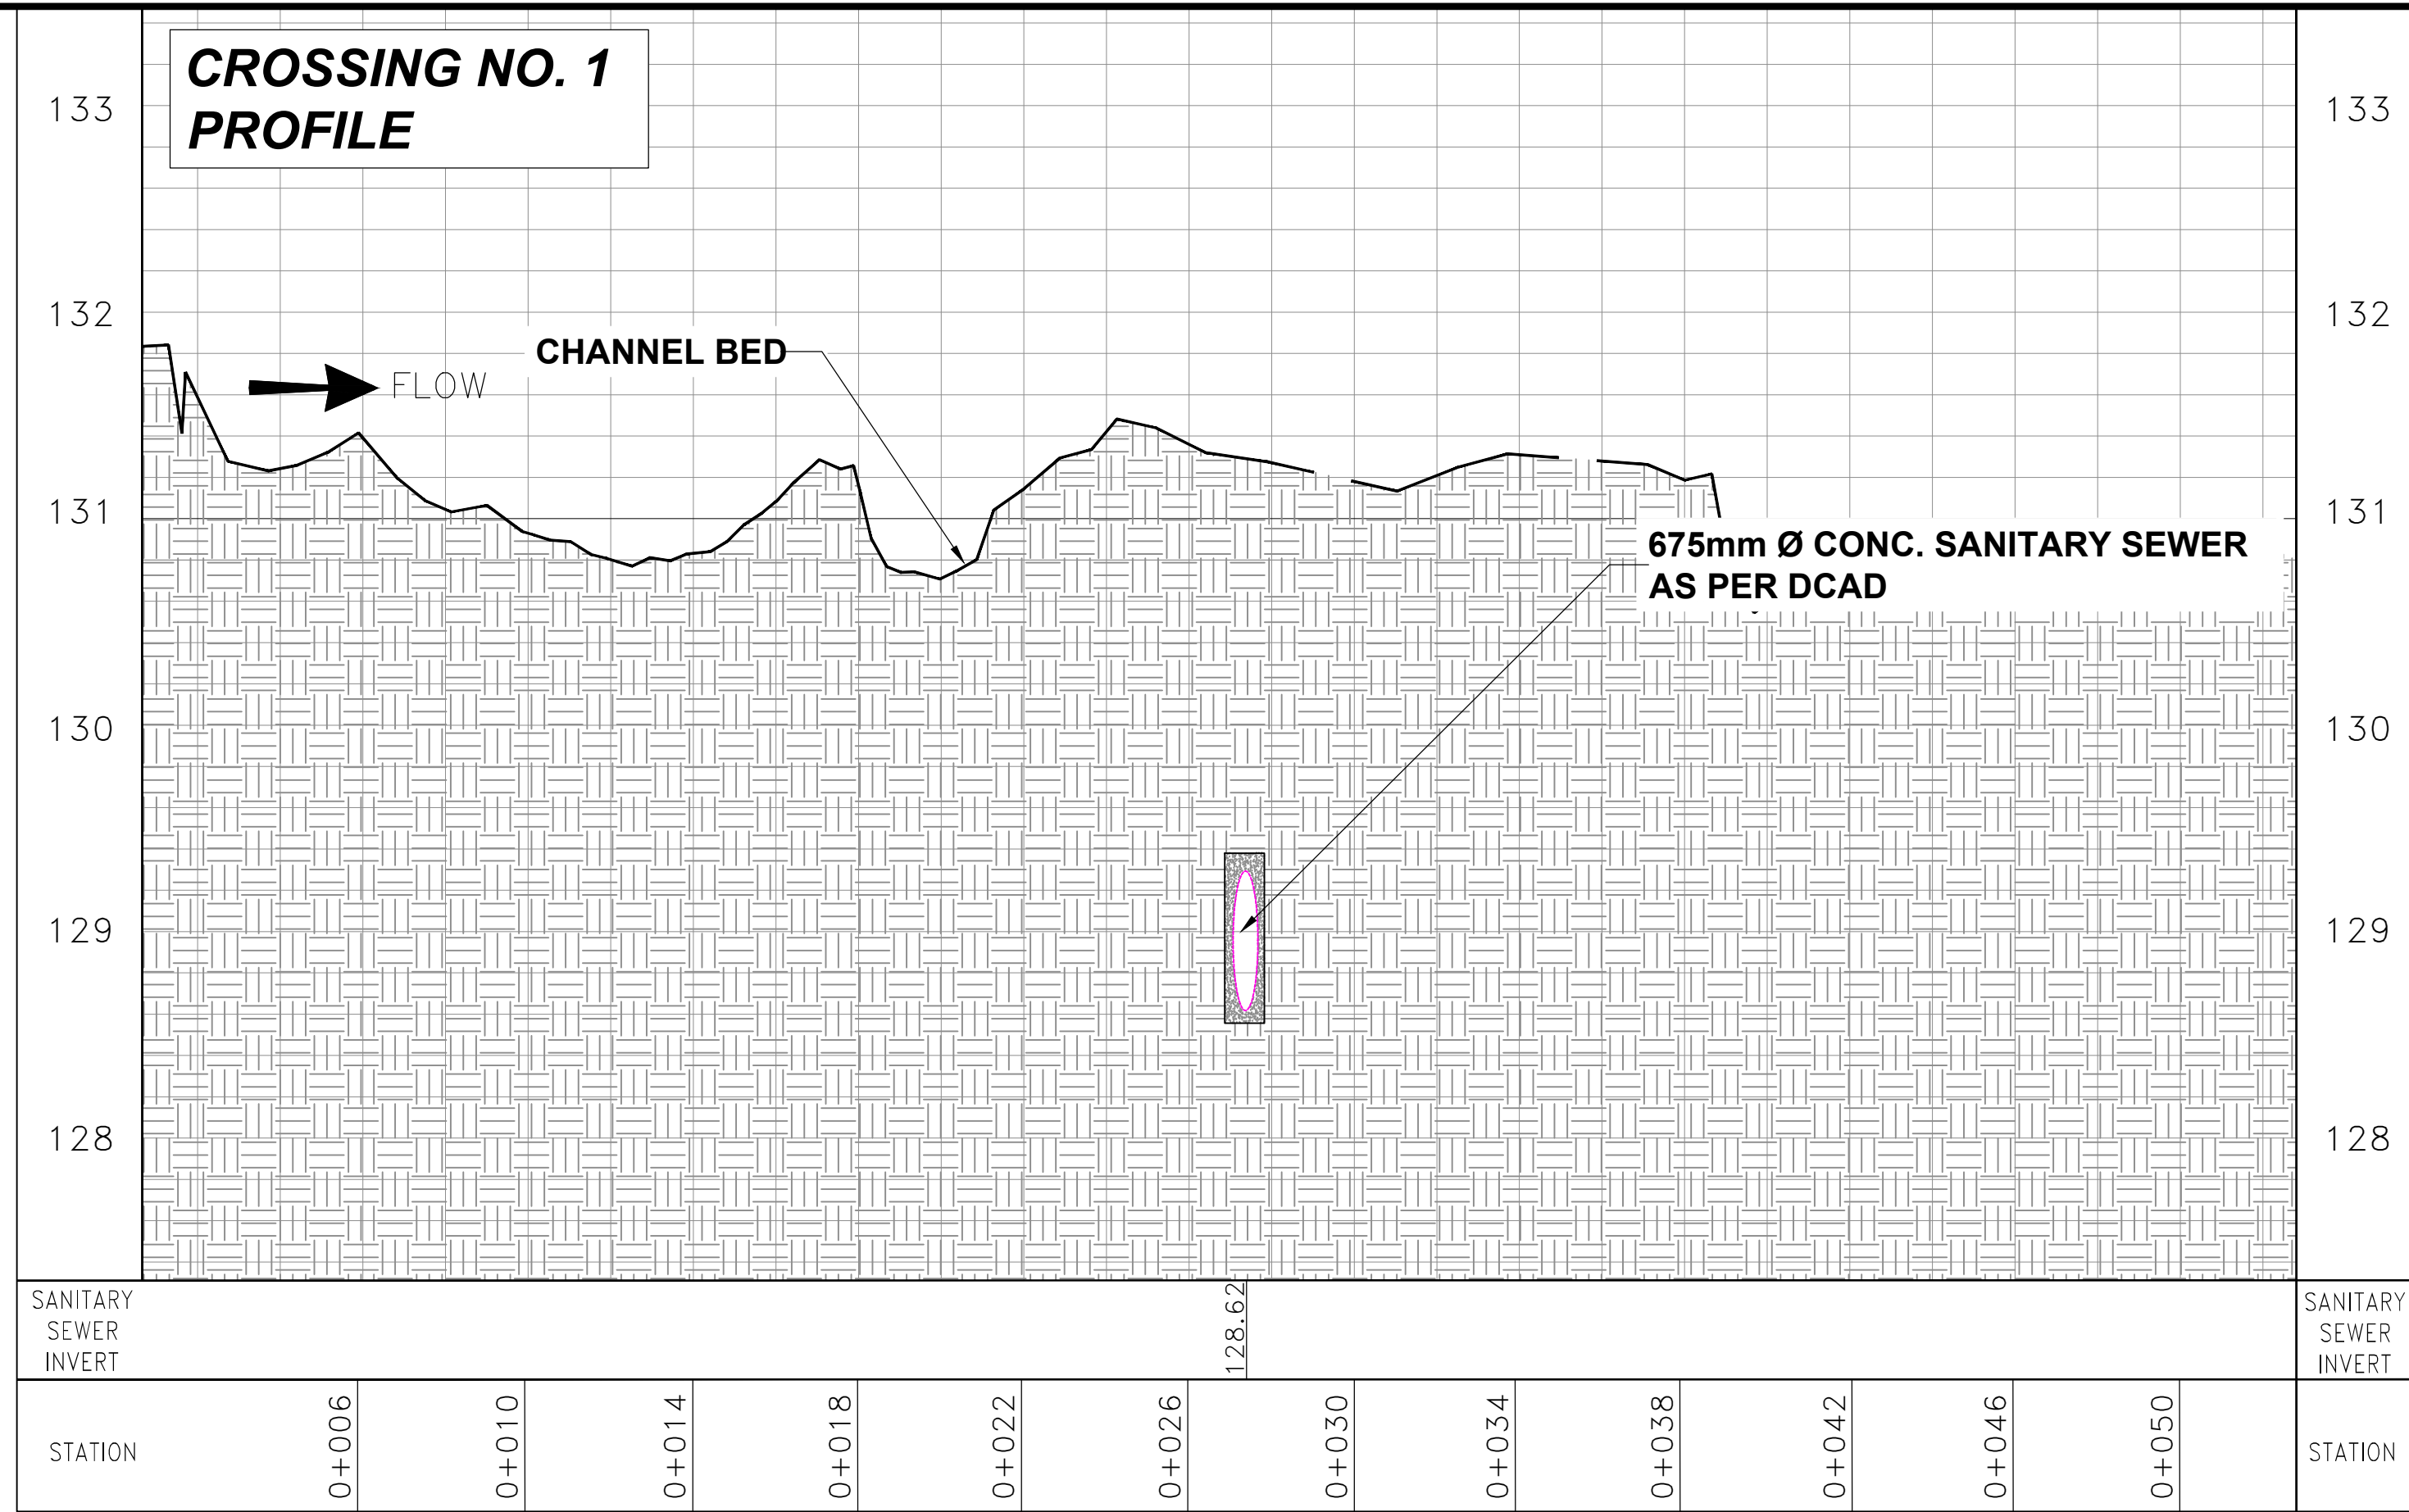

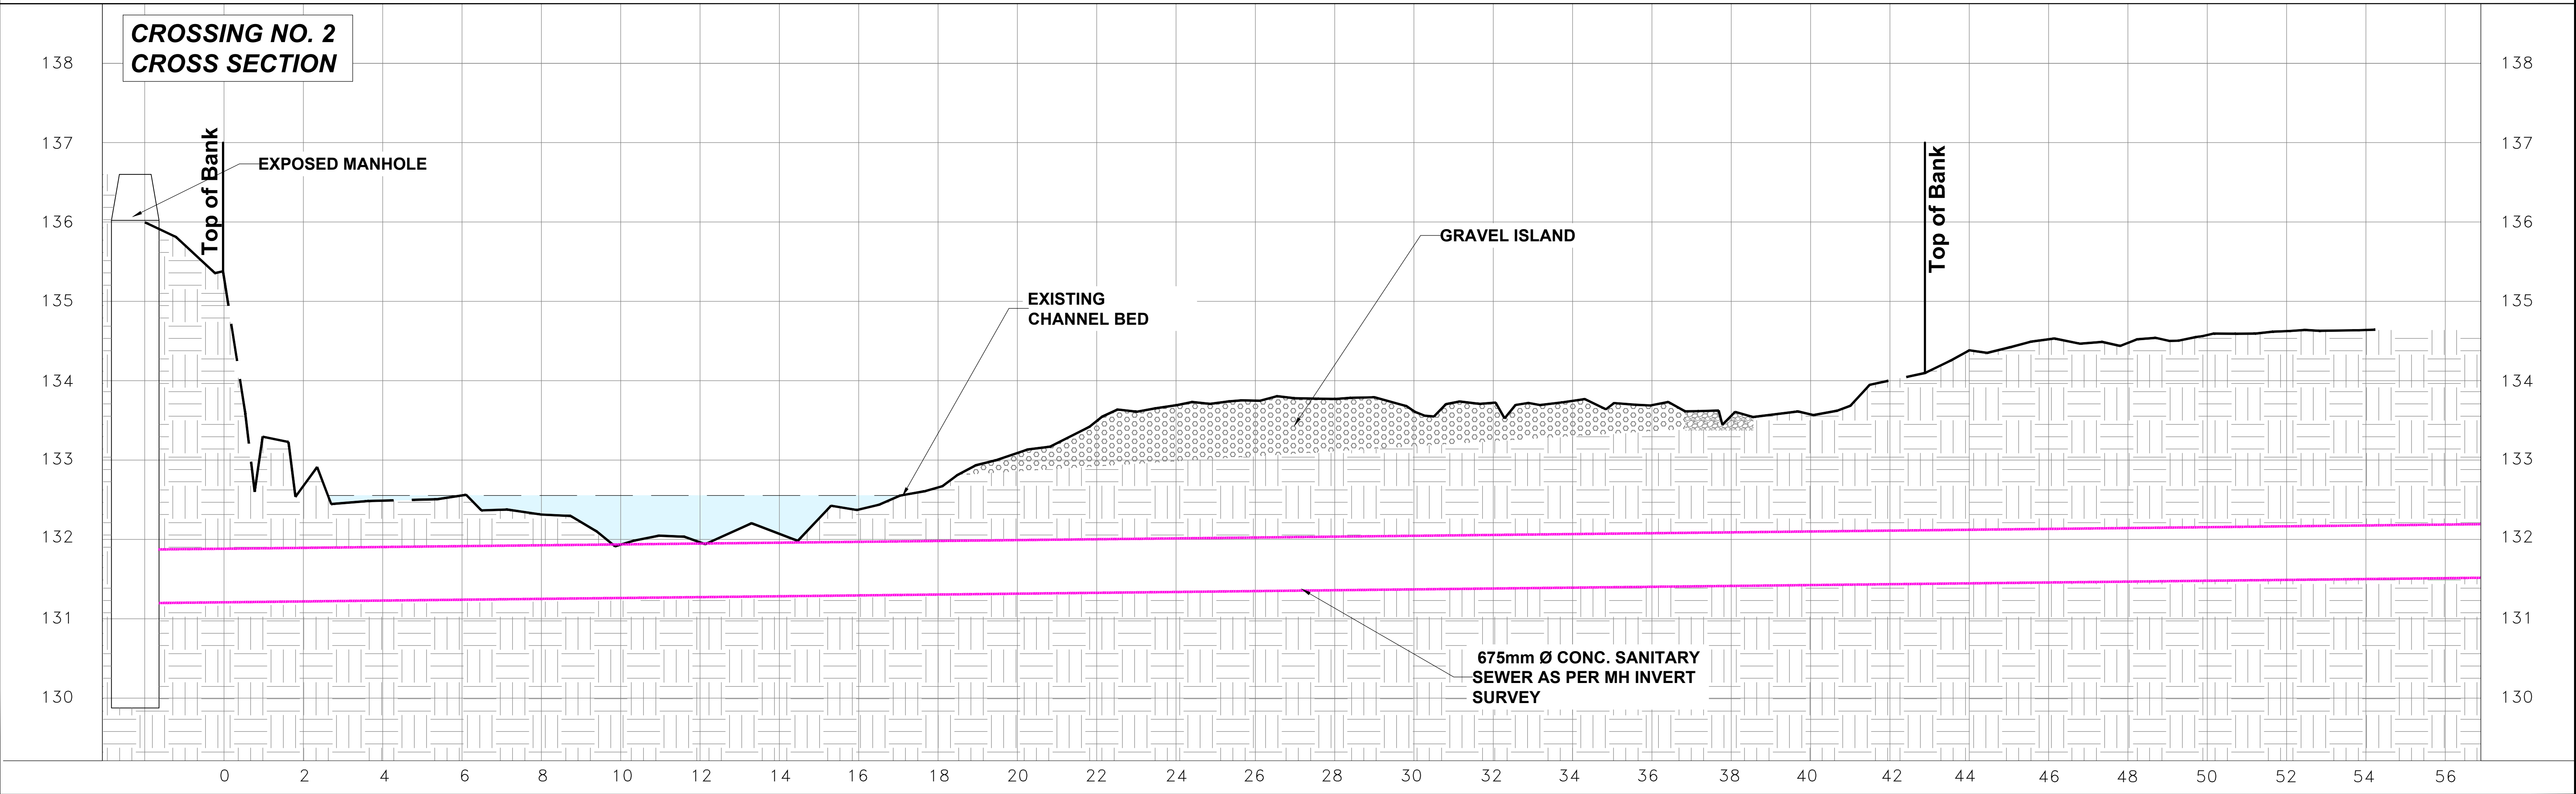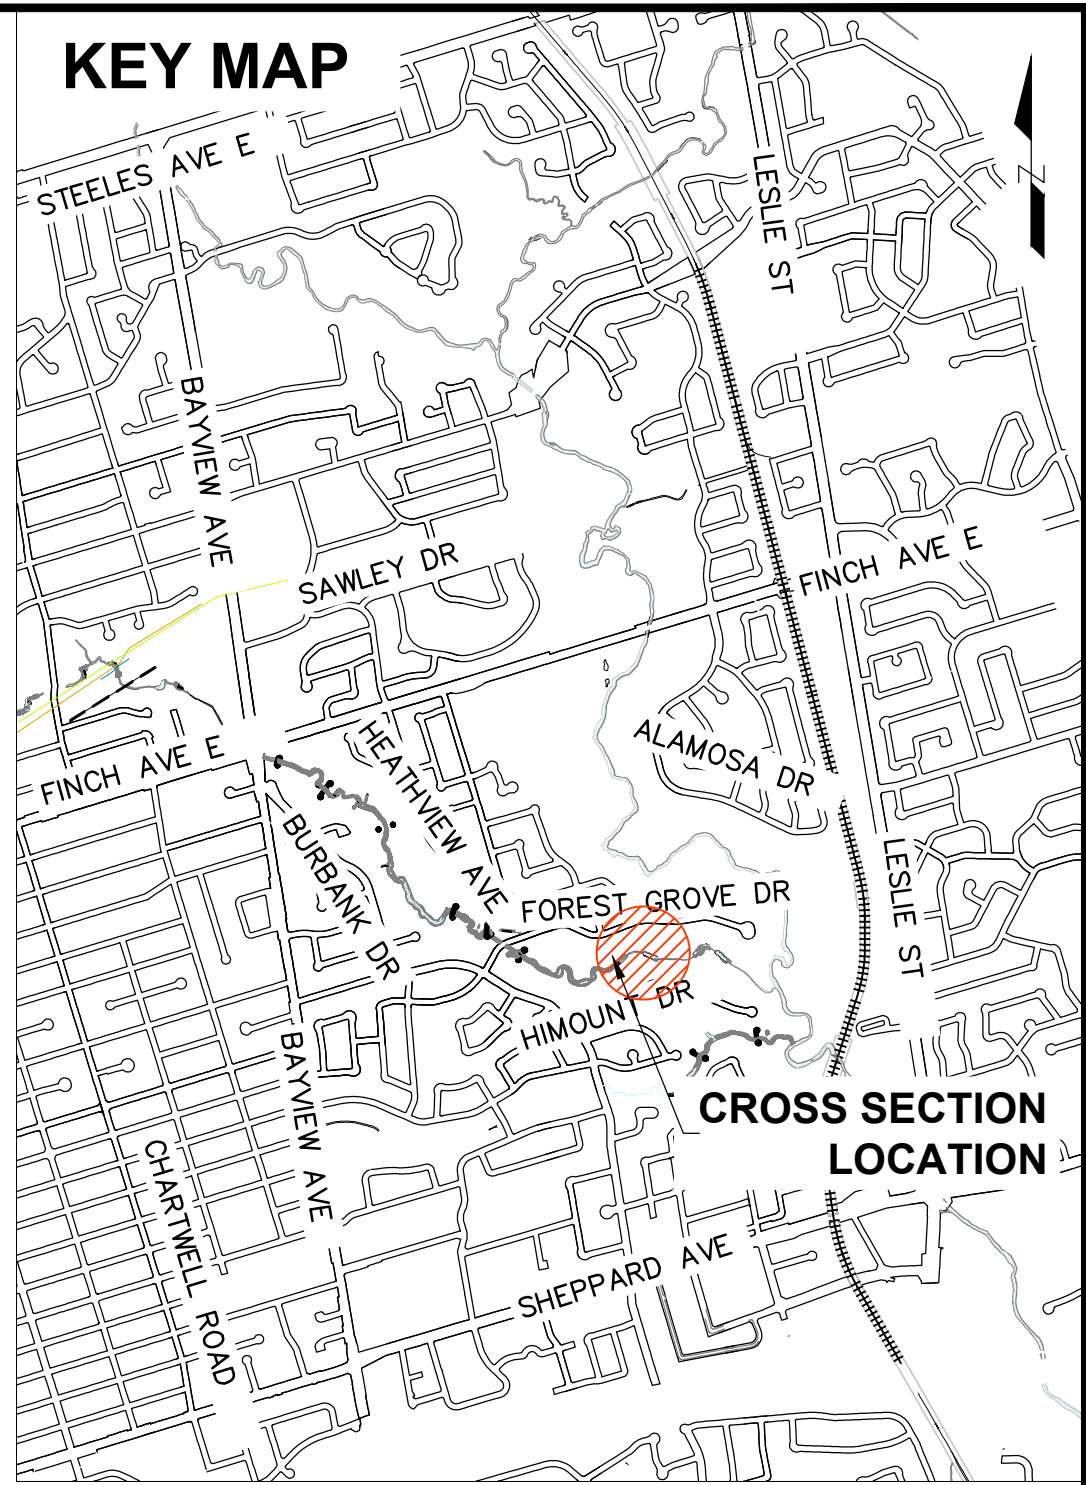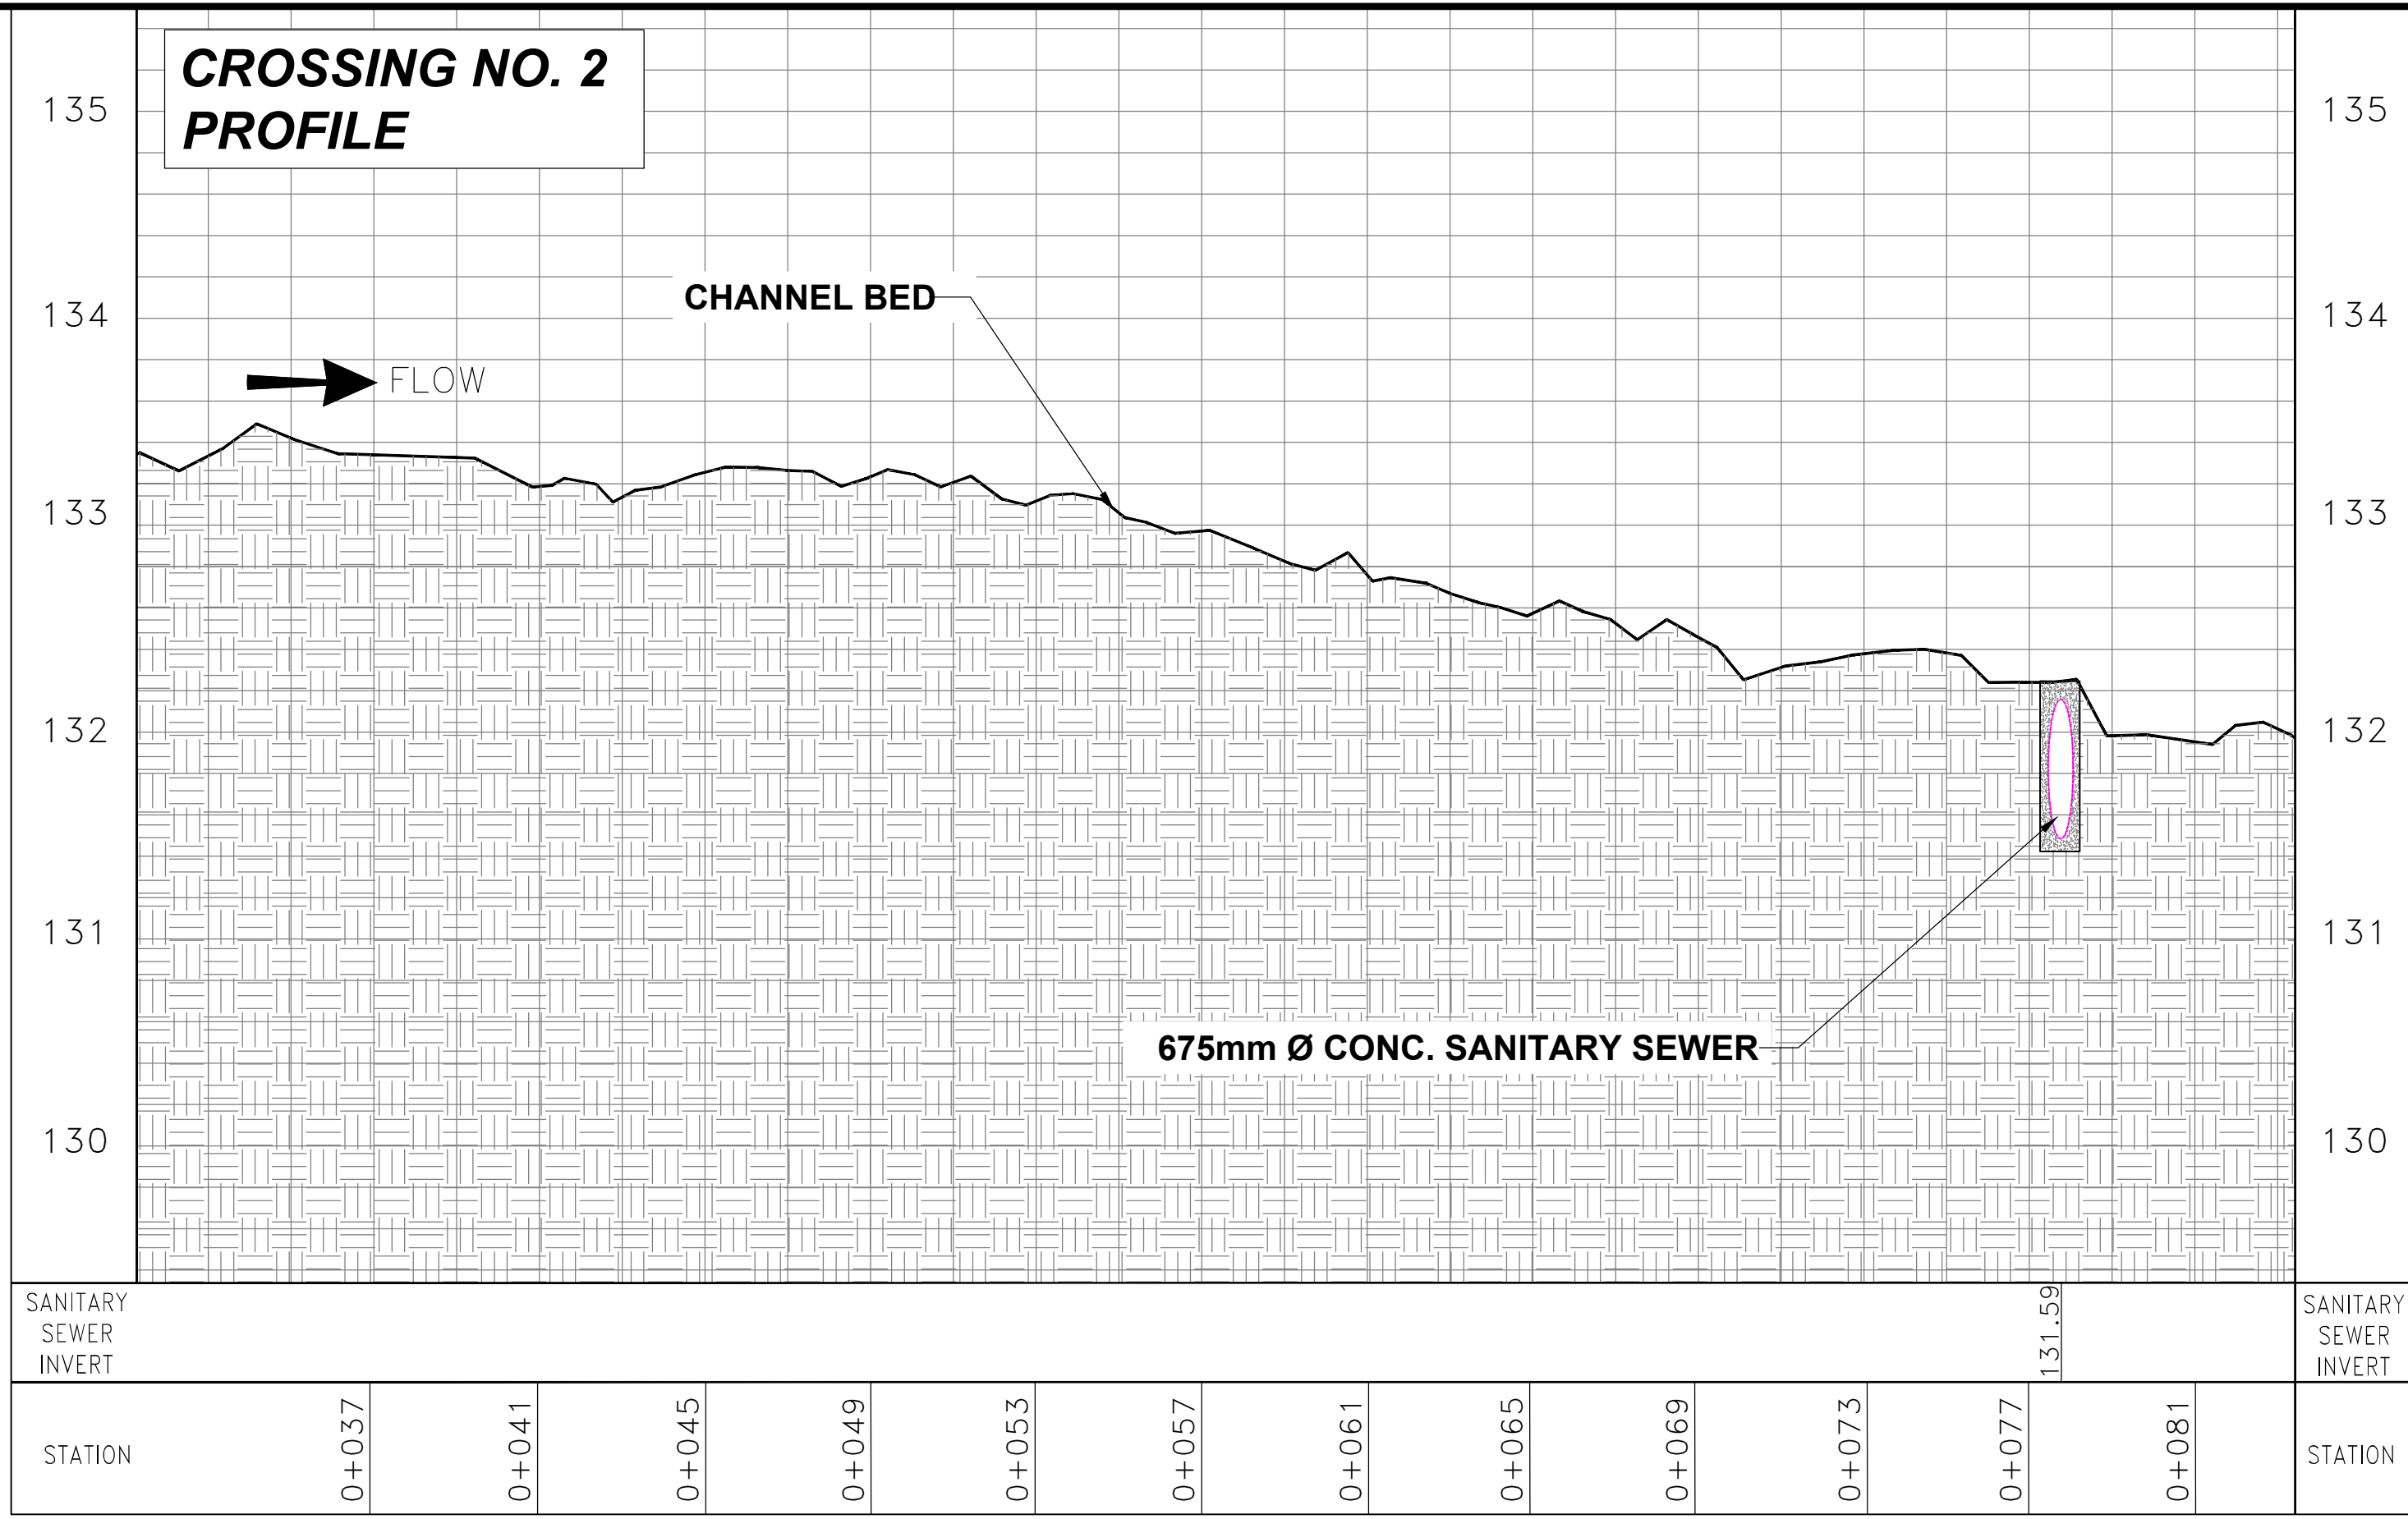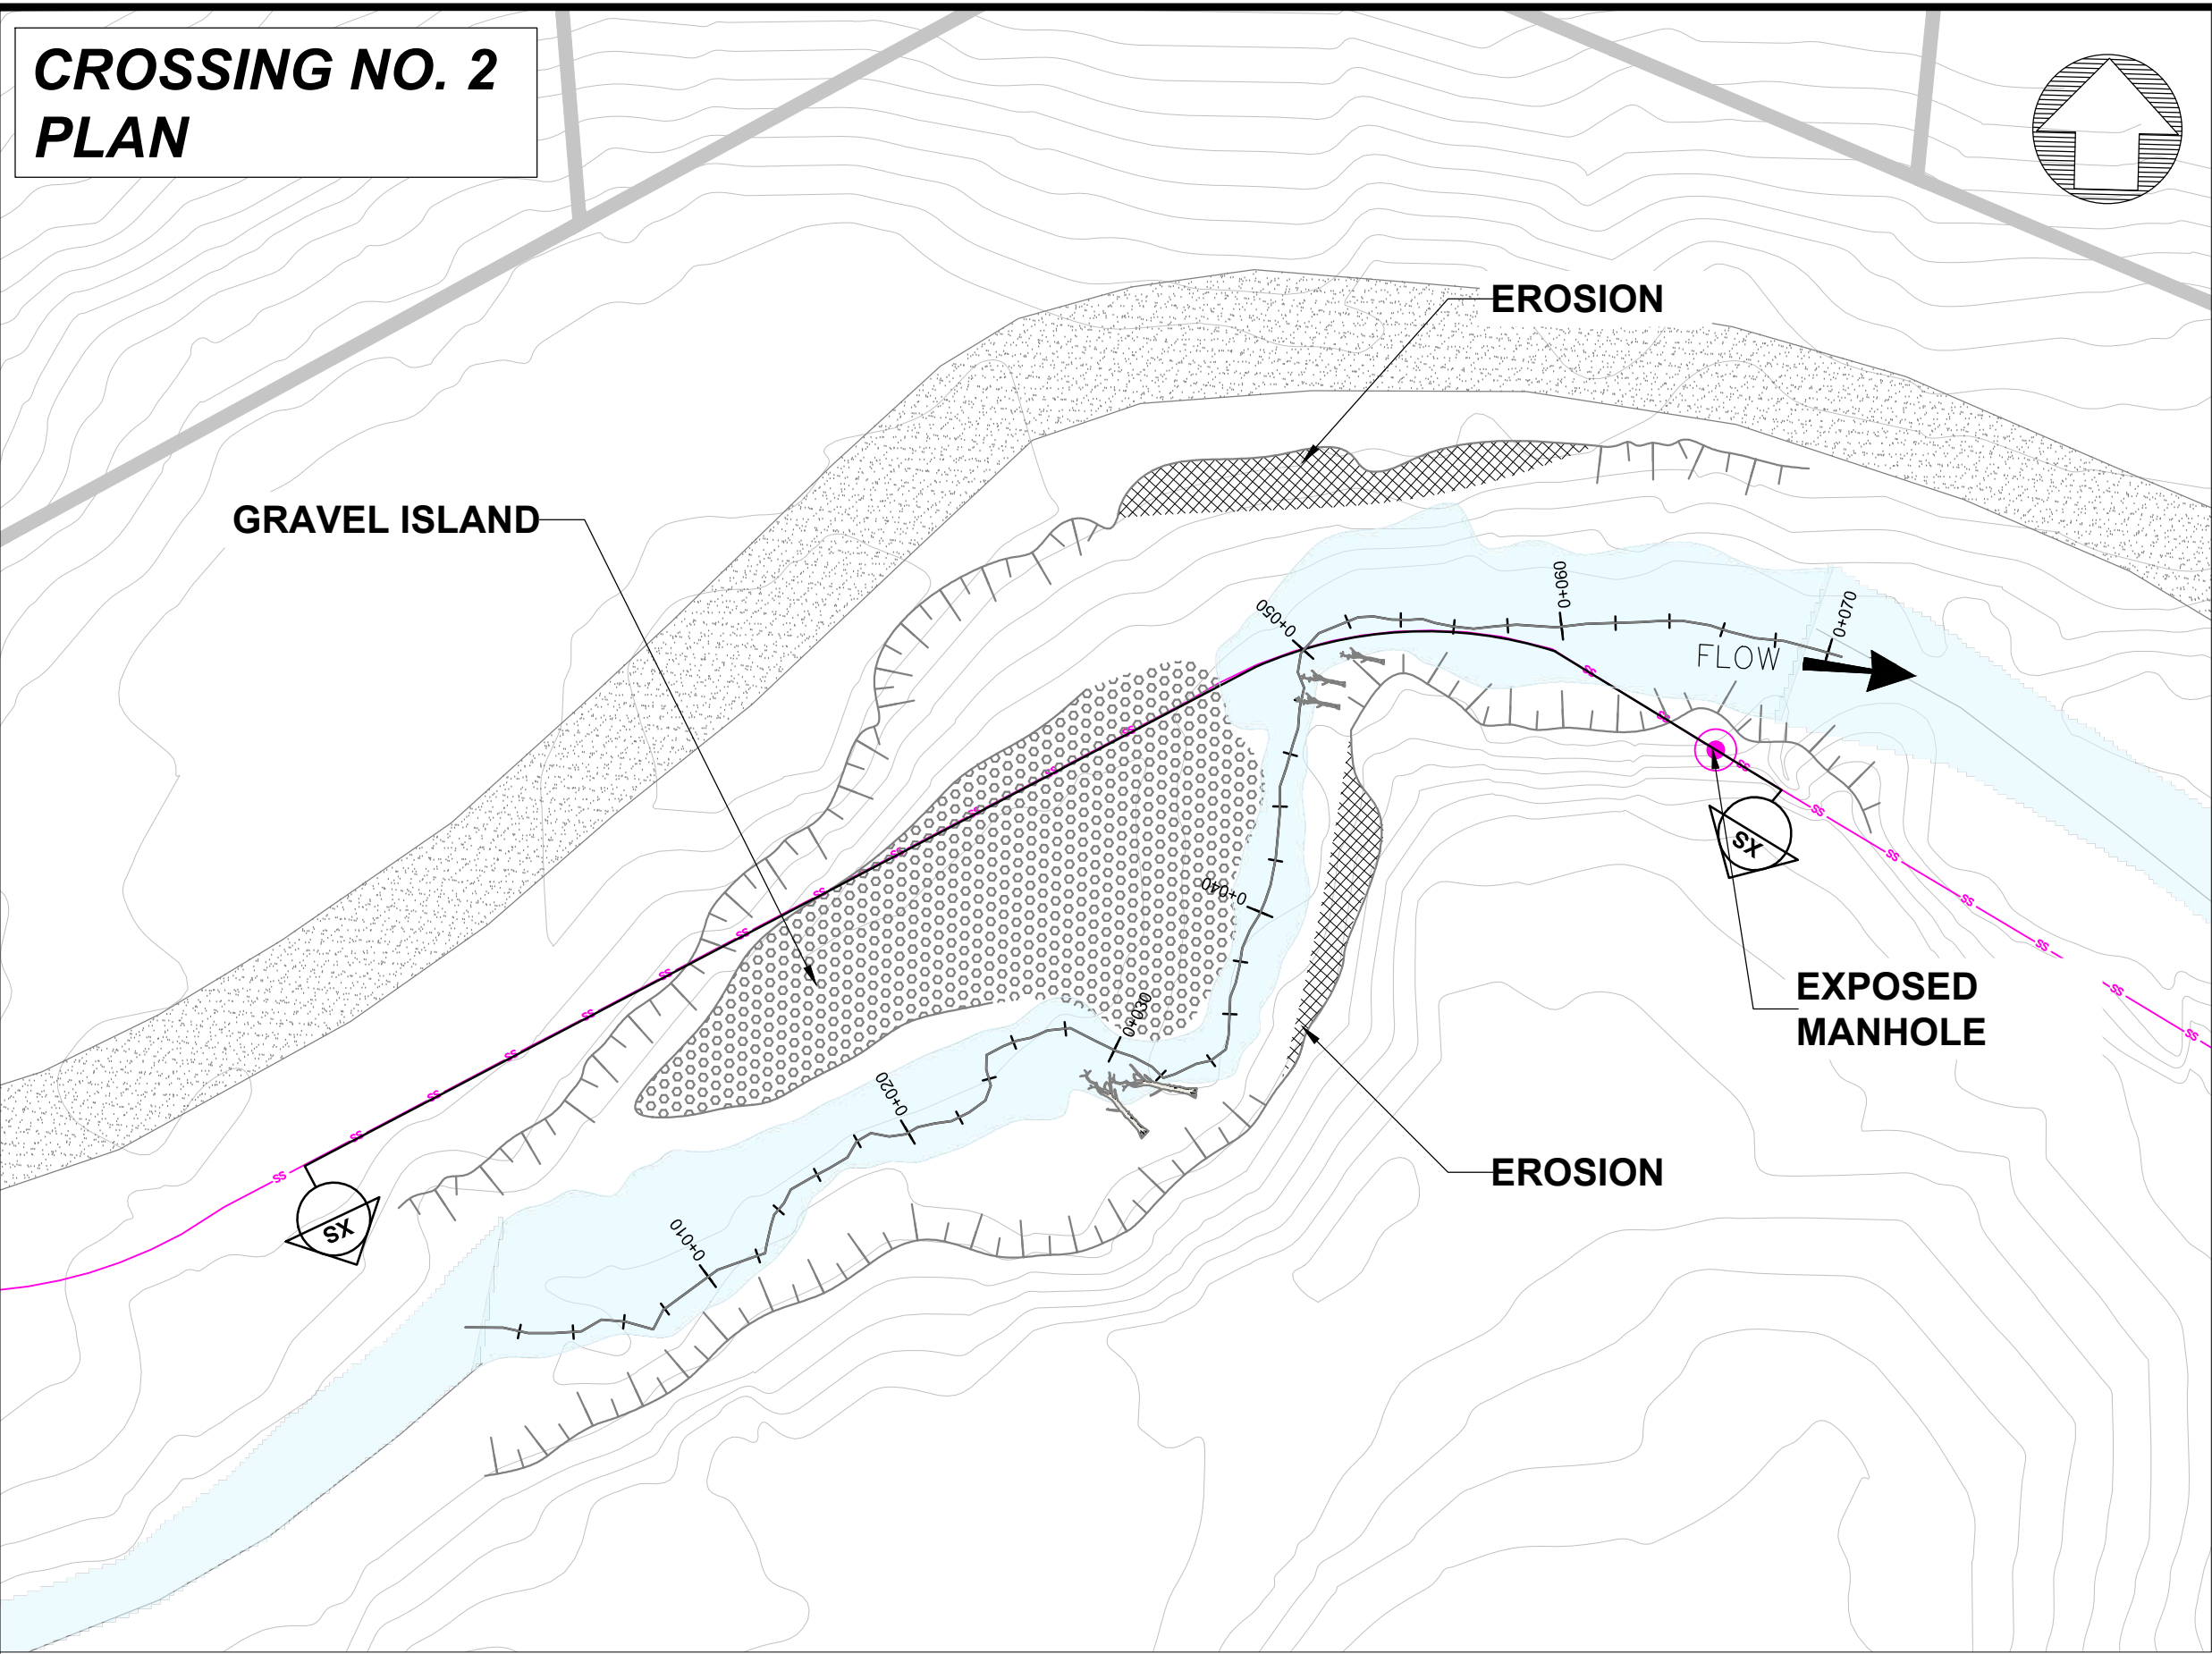

**CROSSING NO. 3
PLAN**




EXISTING FAILED GABION BASKET





ROCKY DEBRIS





EROSION SCAR

FLOW


The plan view map shows a river channel flowing from left to right, indicated by a blue arrow labeled "FLOW". A pink dashed line with cross-ticks represents a survey line or boundary. Two circular markers labeled "SX" are positioned along this line. The river channel is bordered by a dark, textured area representing the "EXISTING FAILED GABION BASKET". A light blue area within the channel is labeled "ROCKY DEBRIS". A small, irregularly shaped area on the right bank is labeled "EROSION SCAR". The background features contour lines indicating the terrain's elevation.

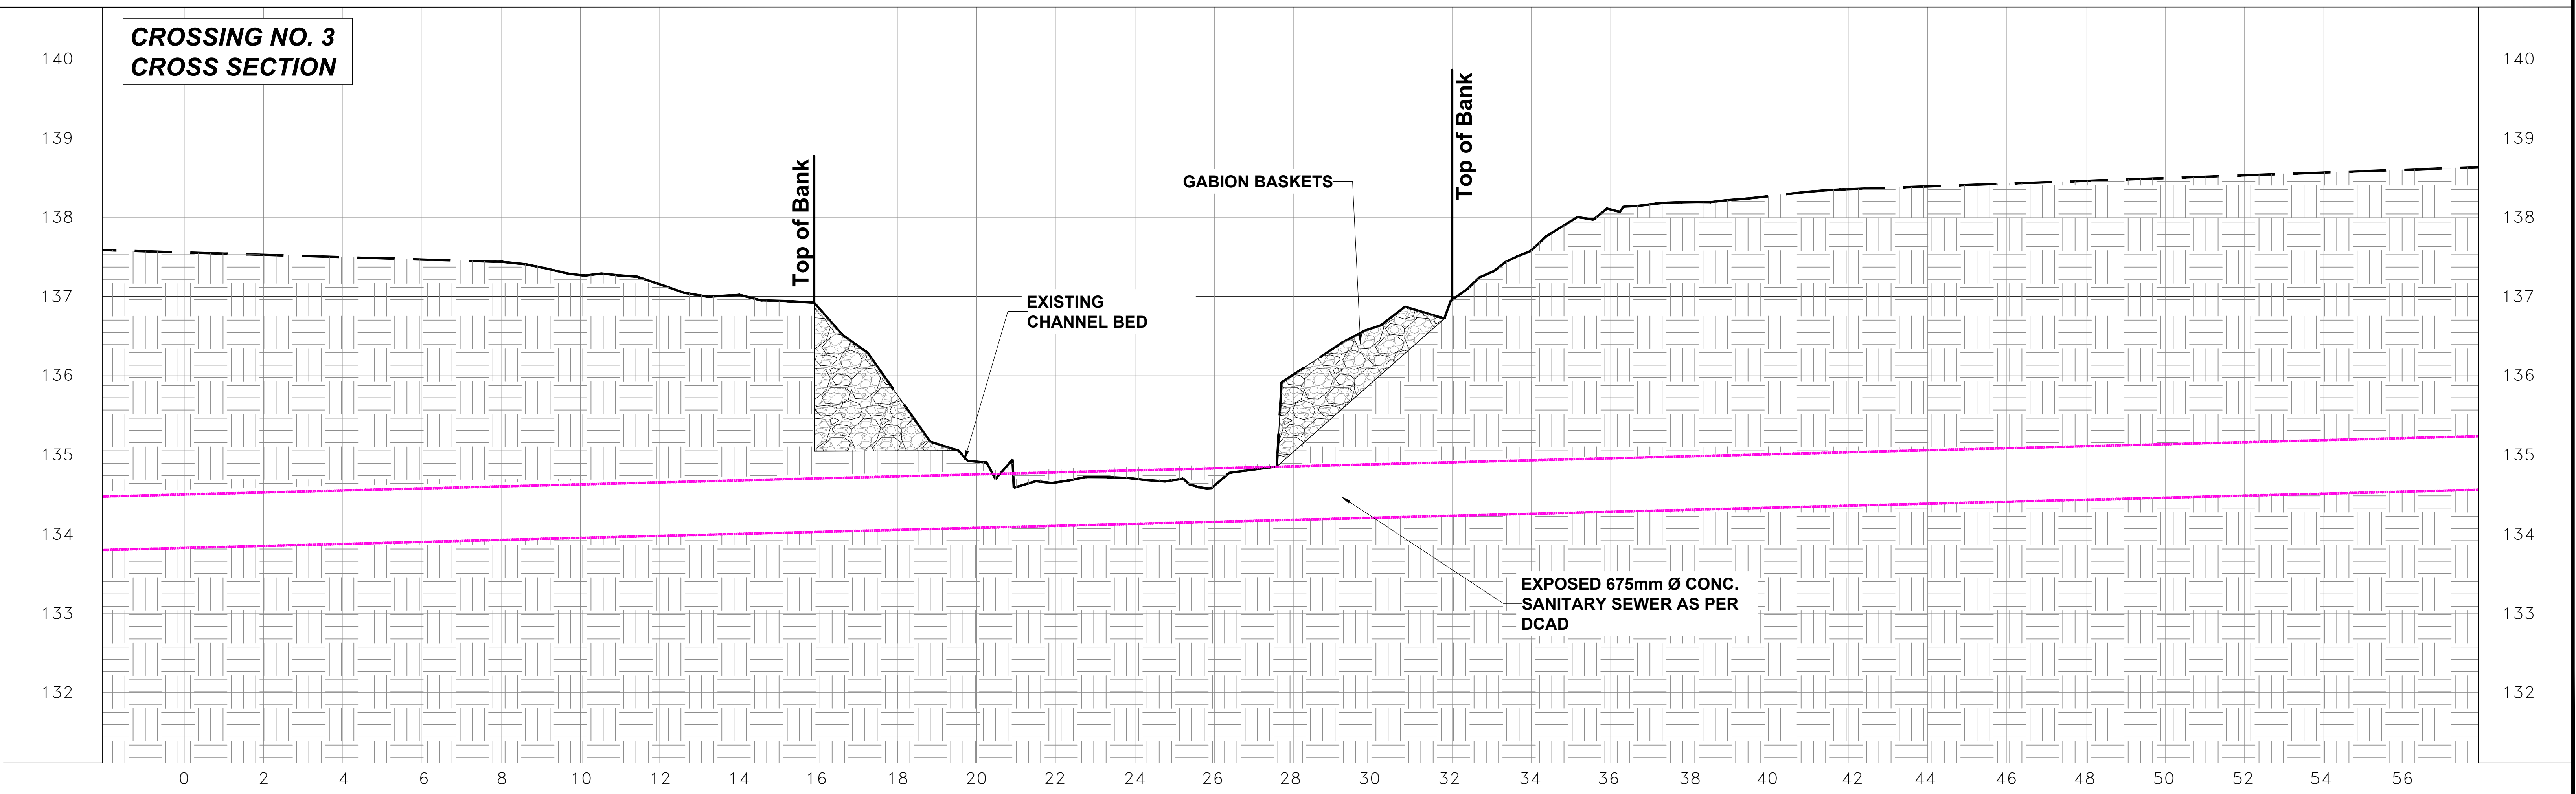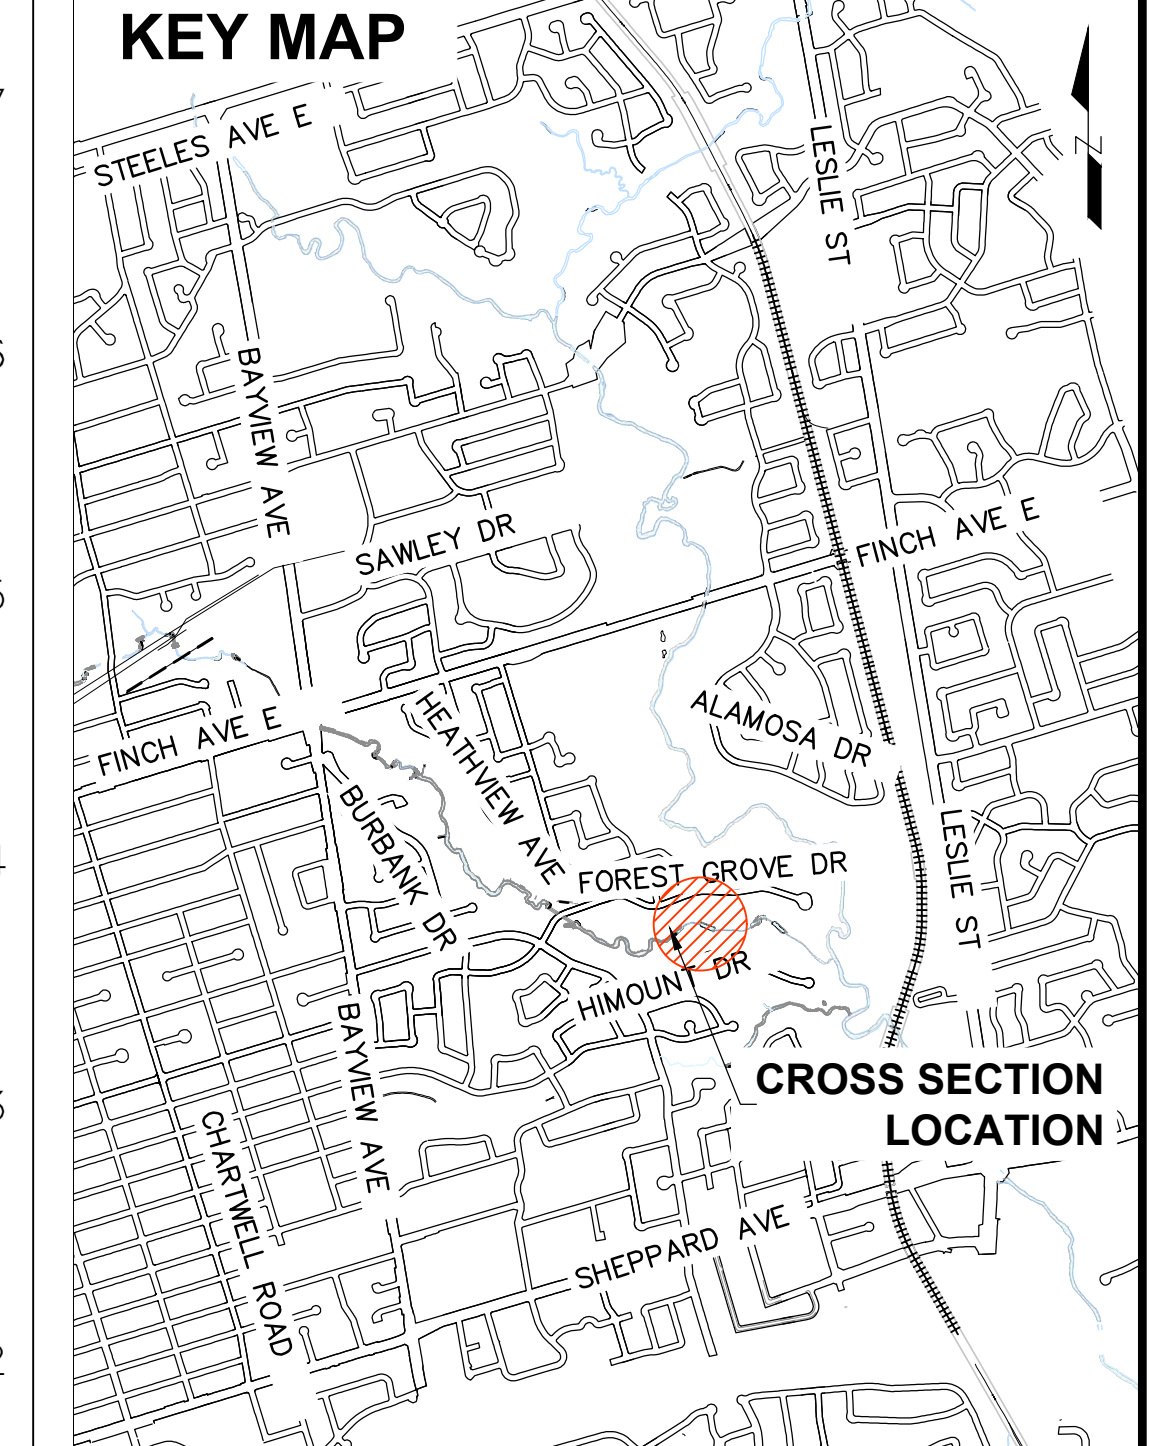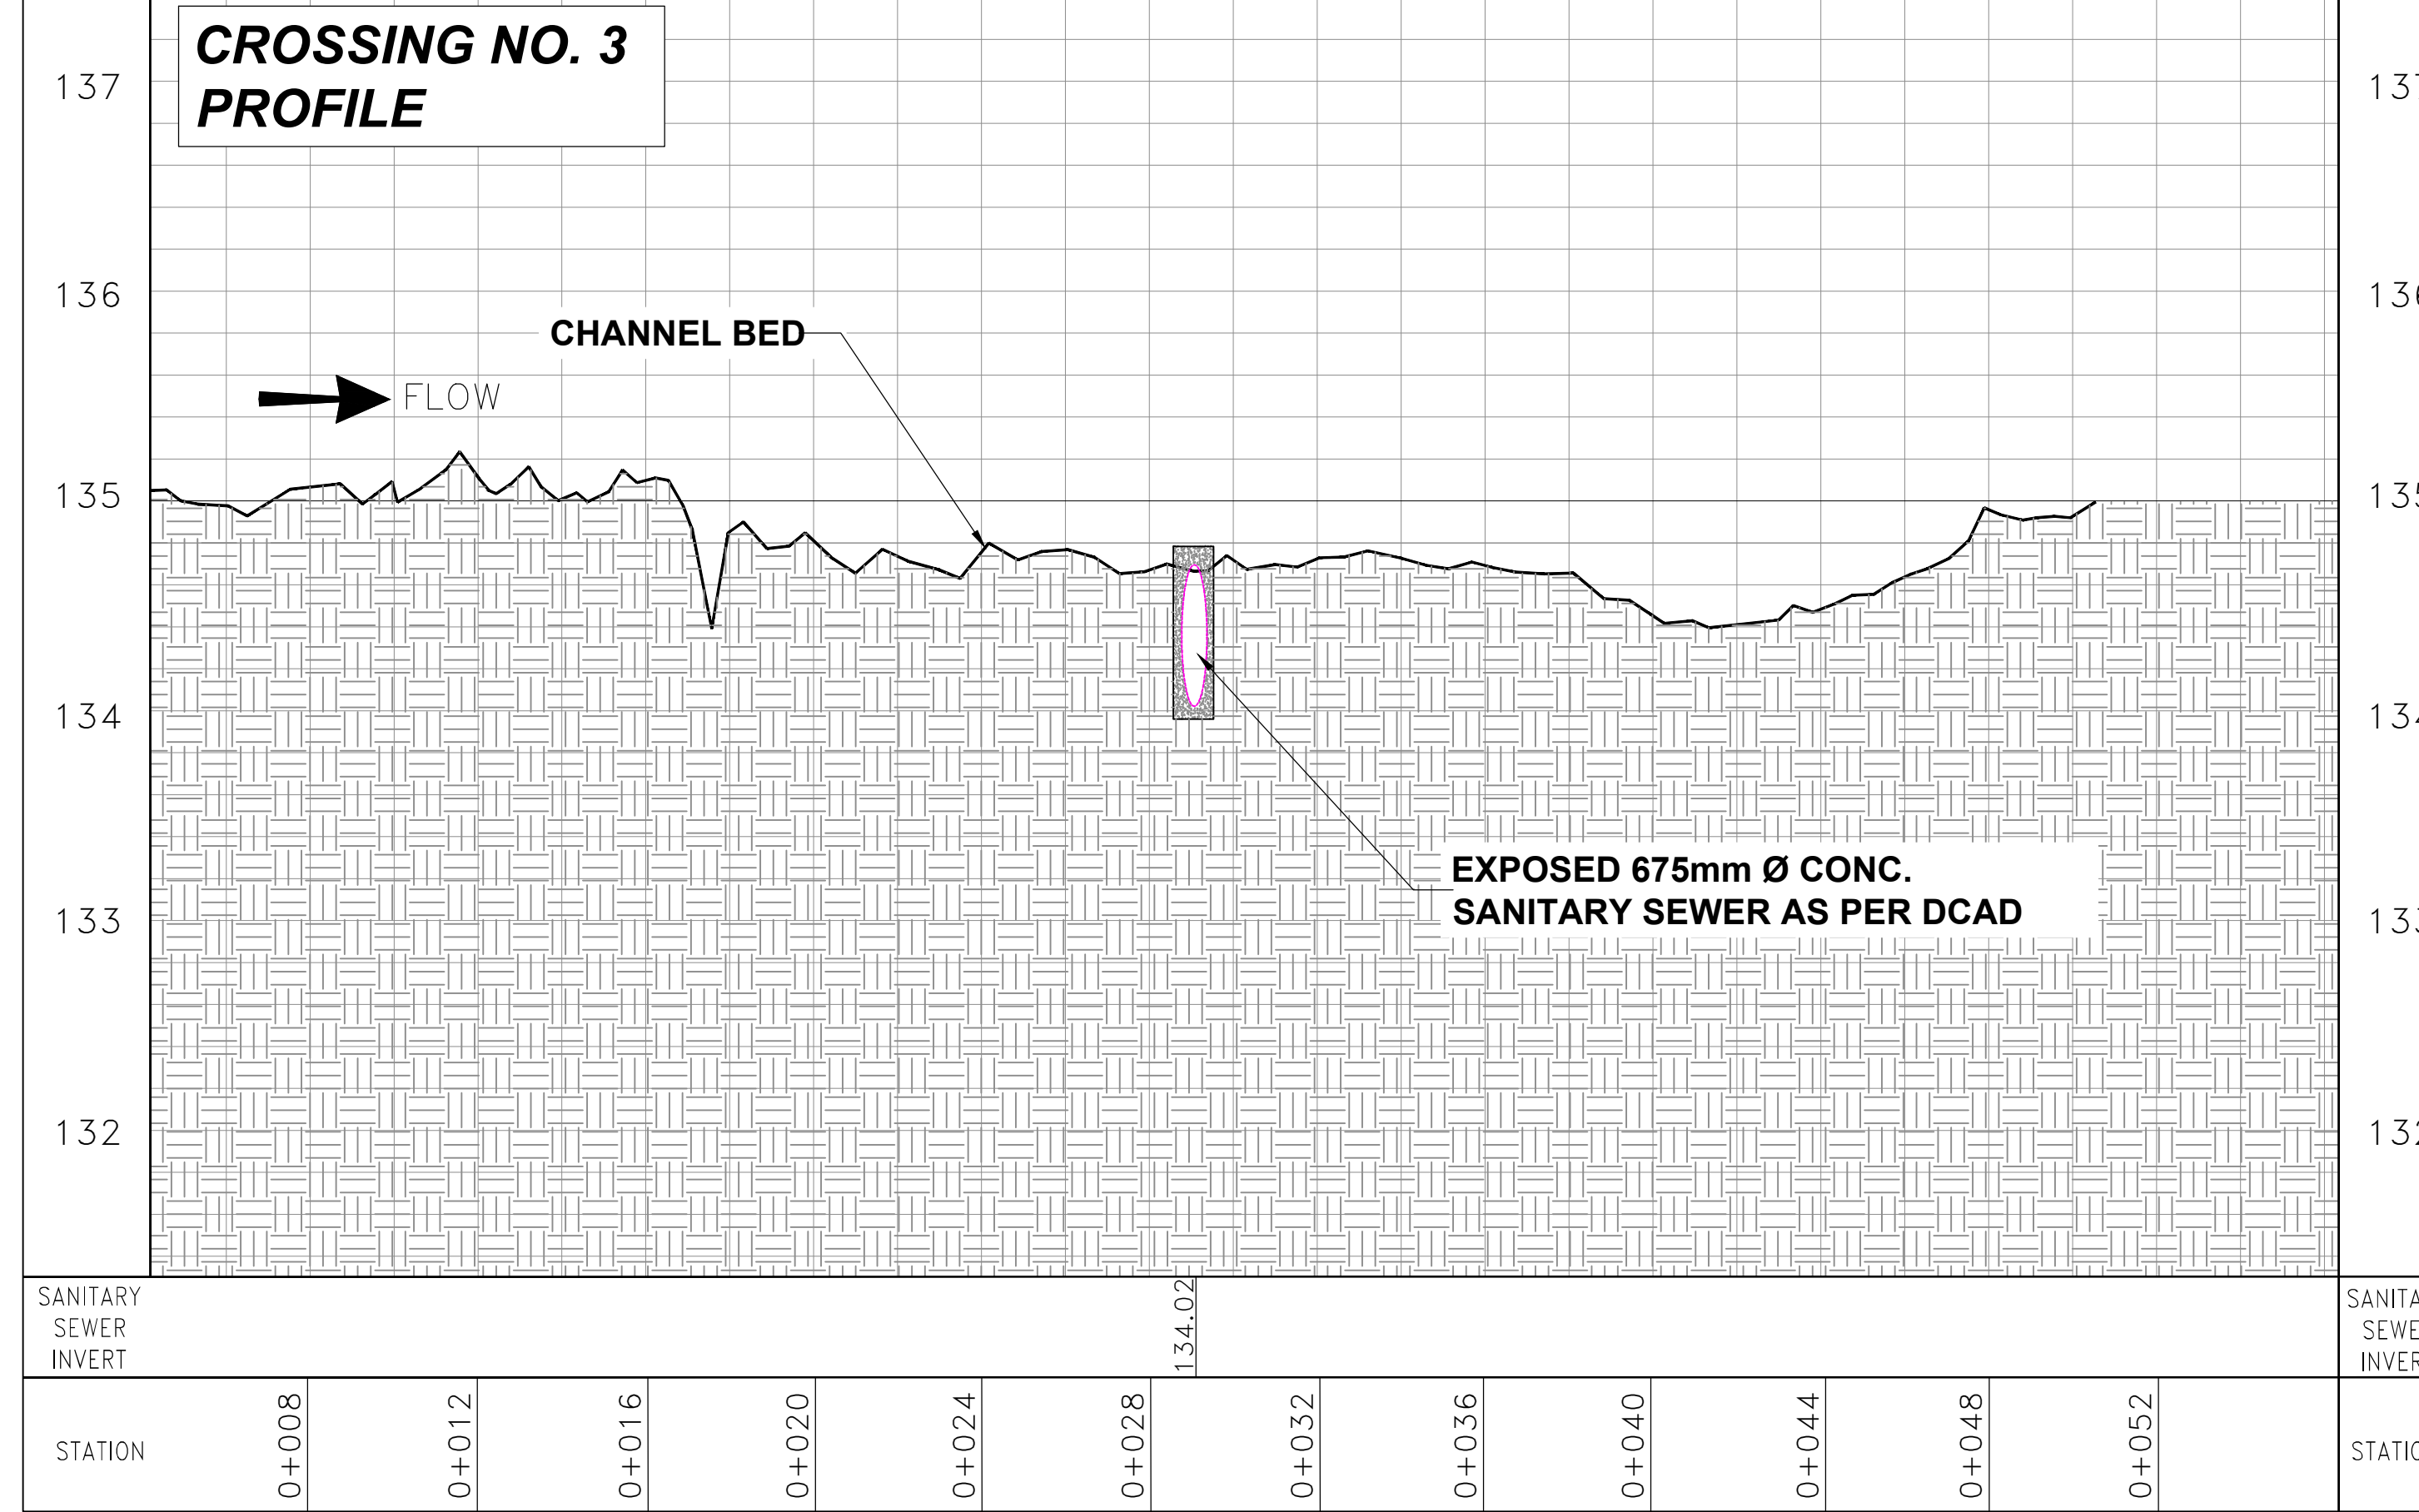

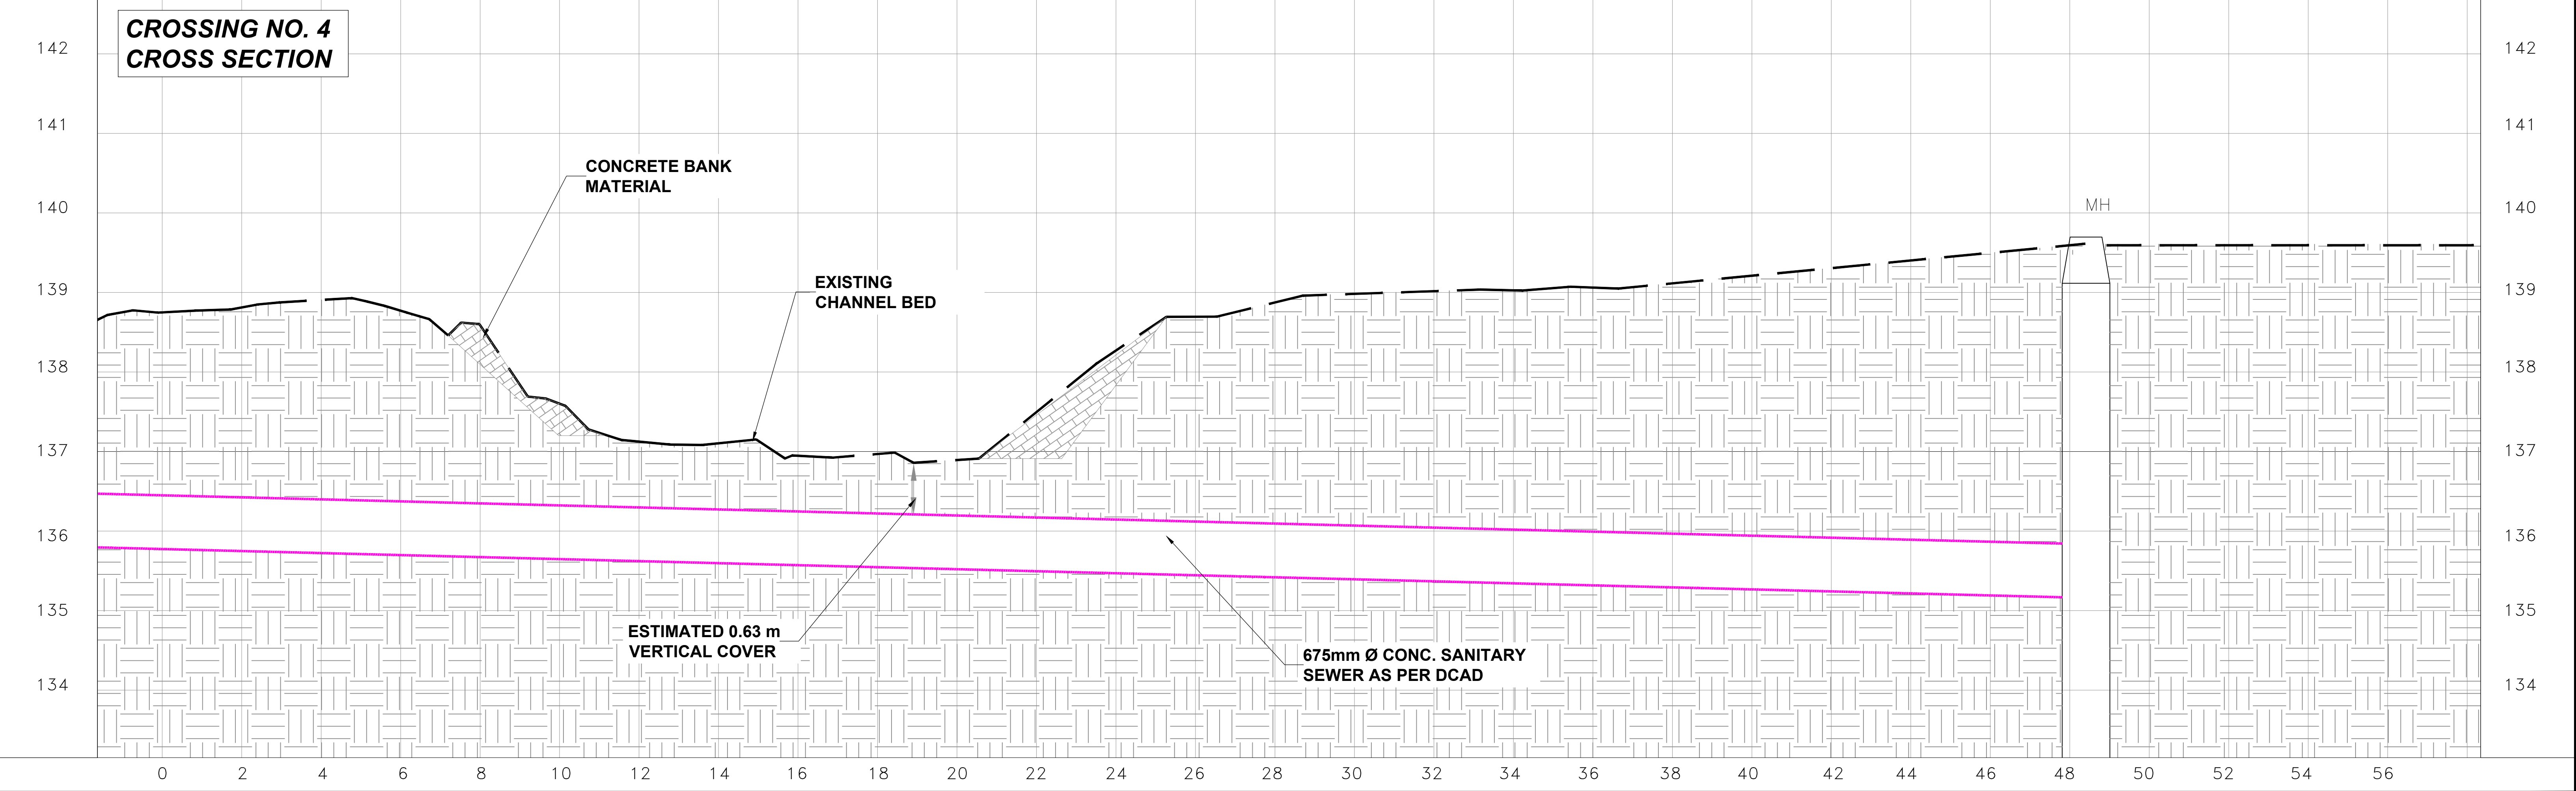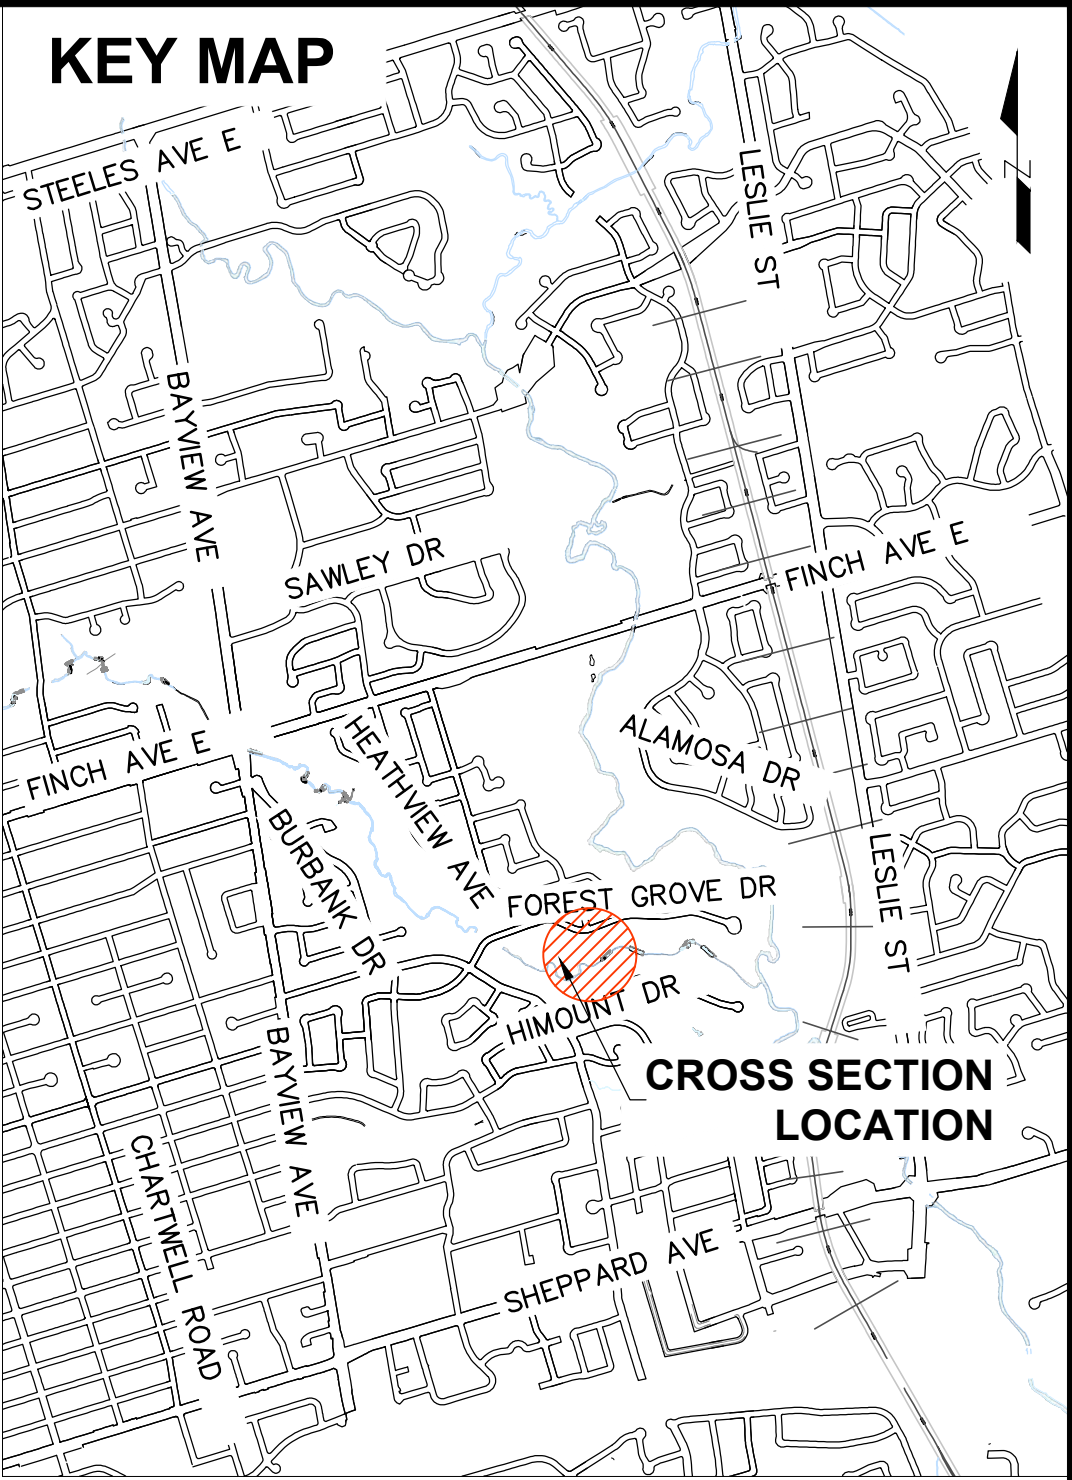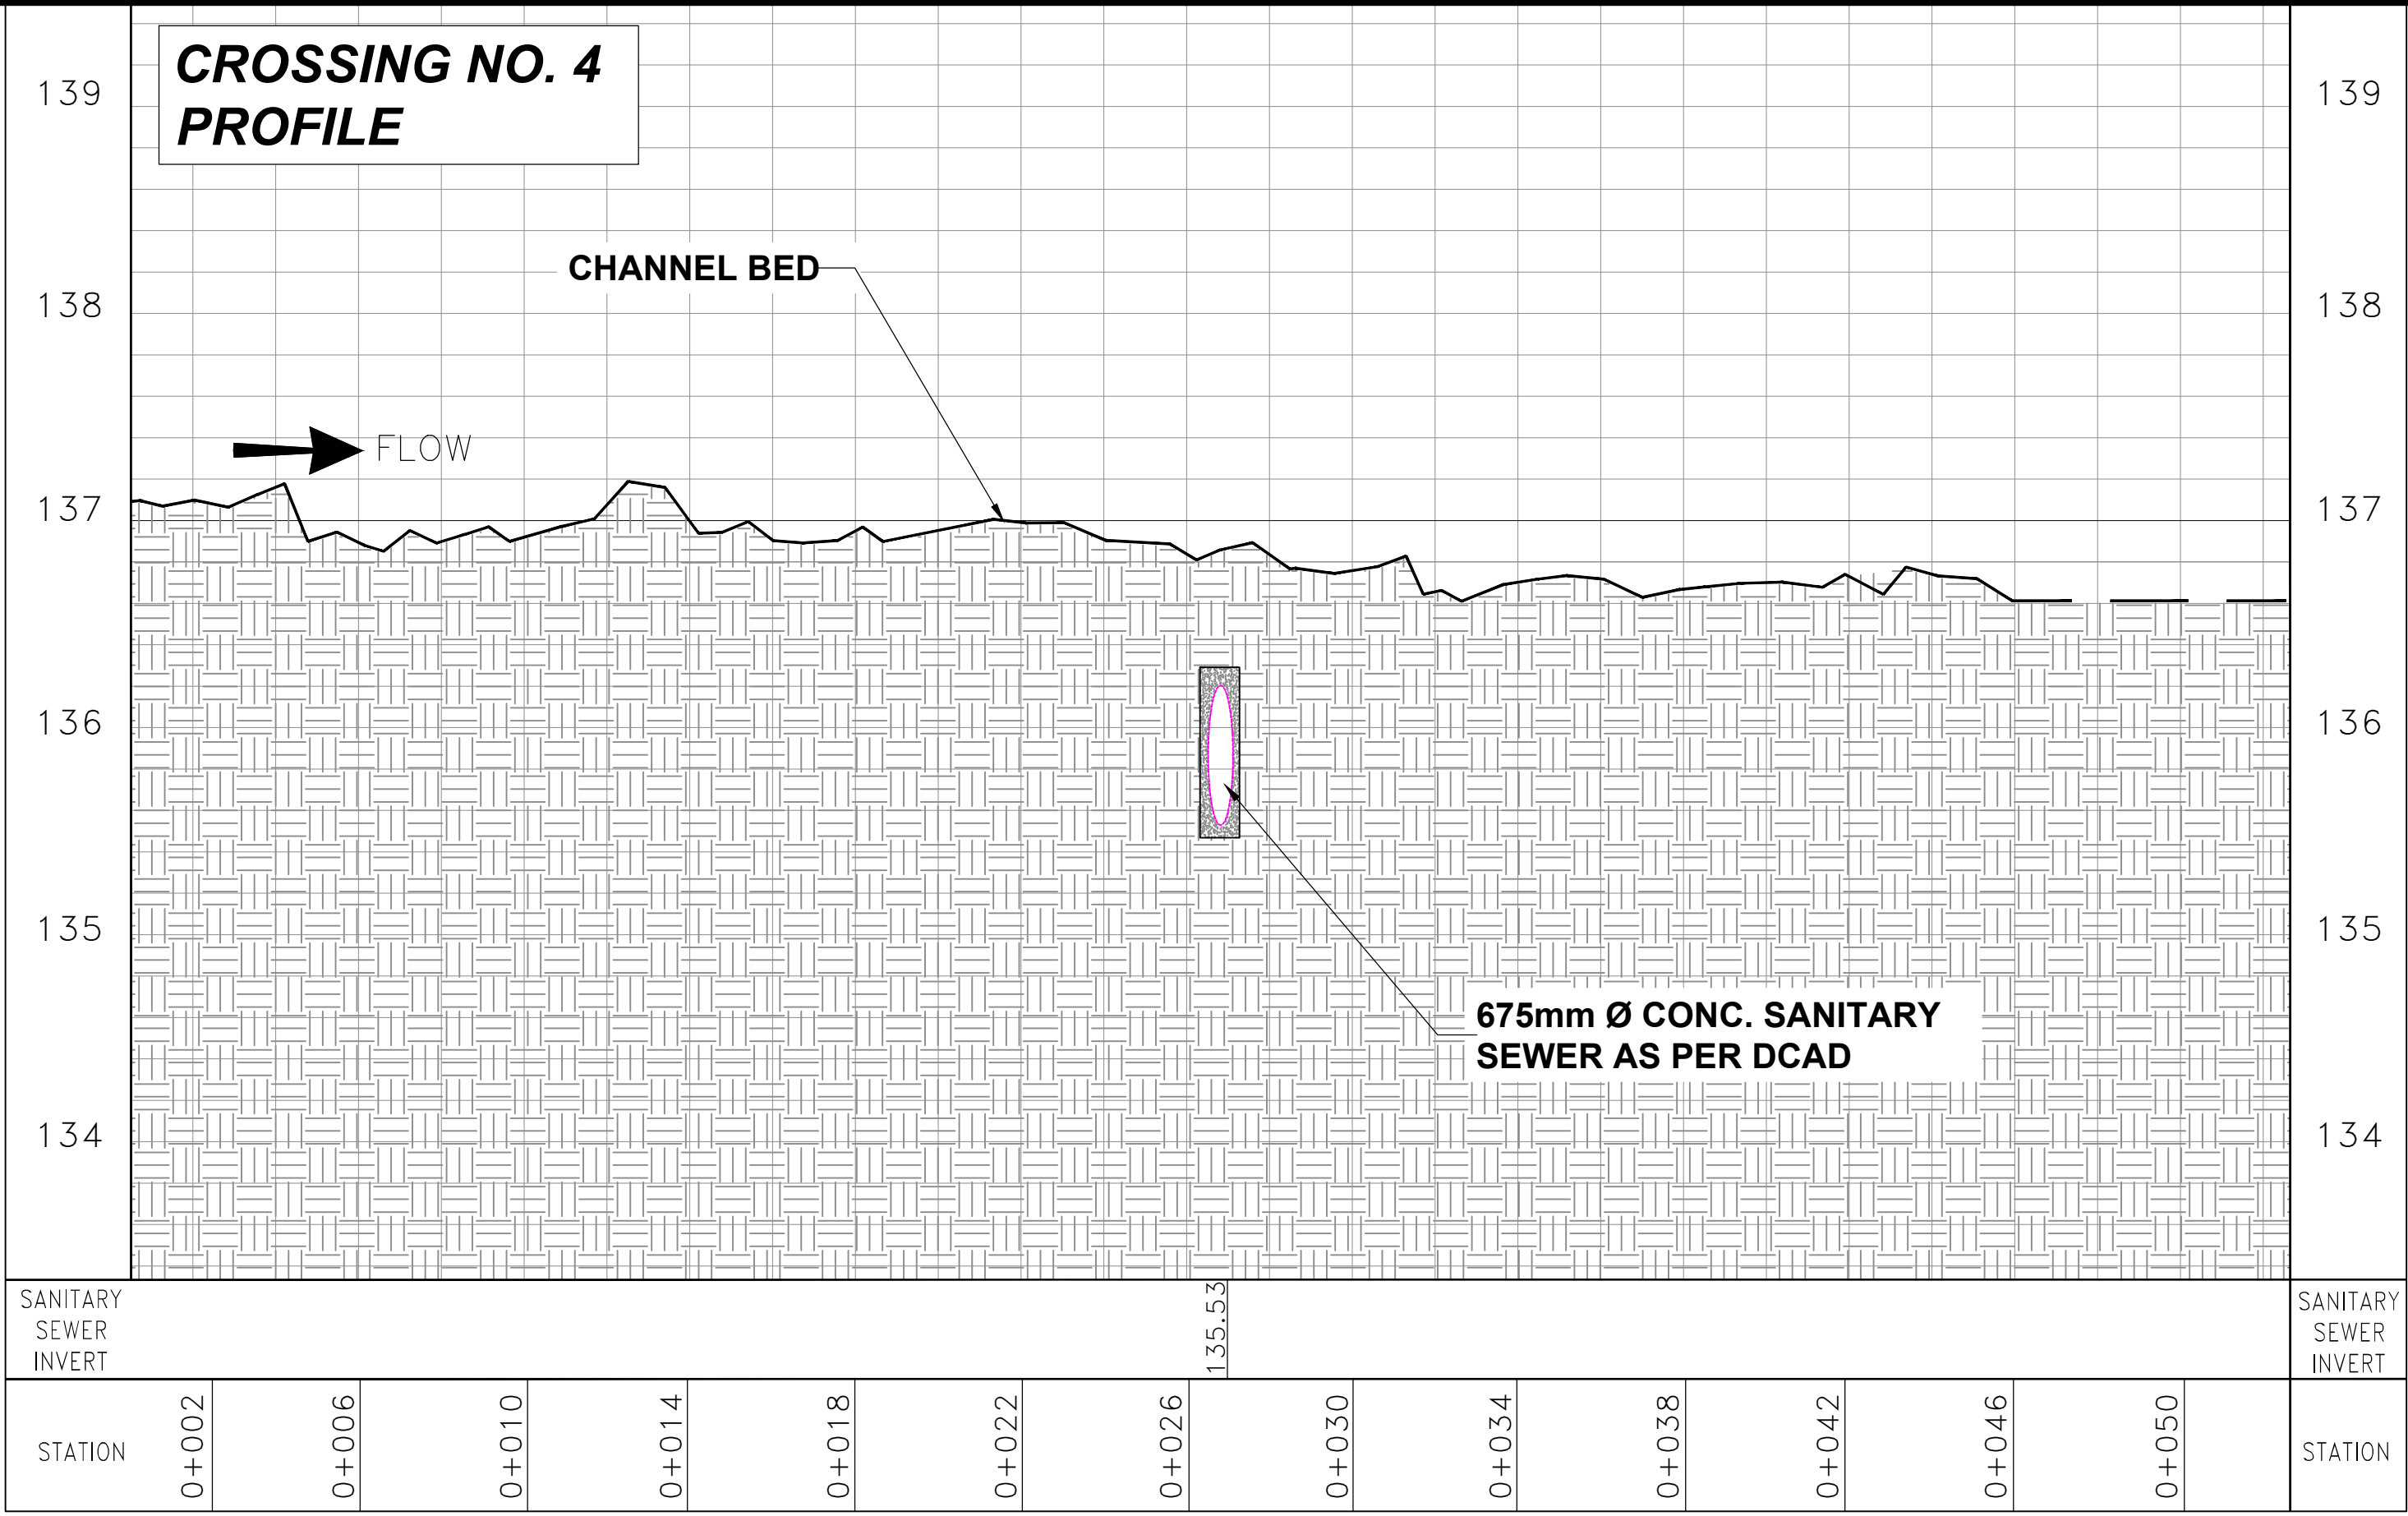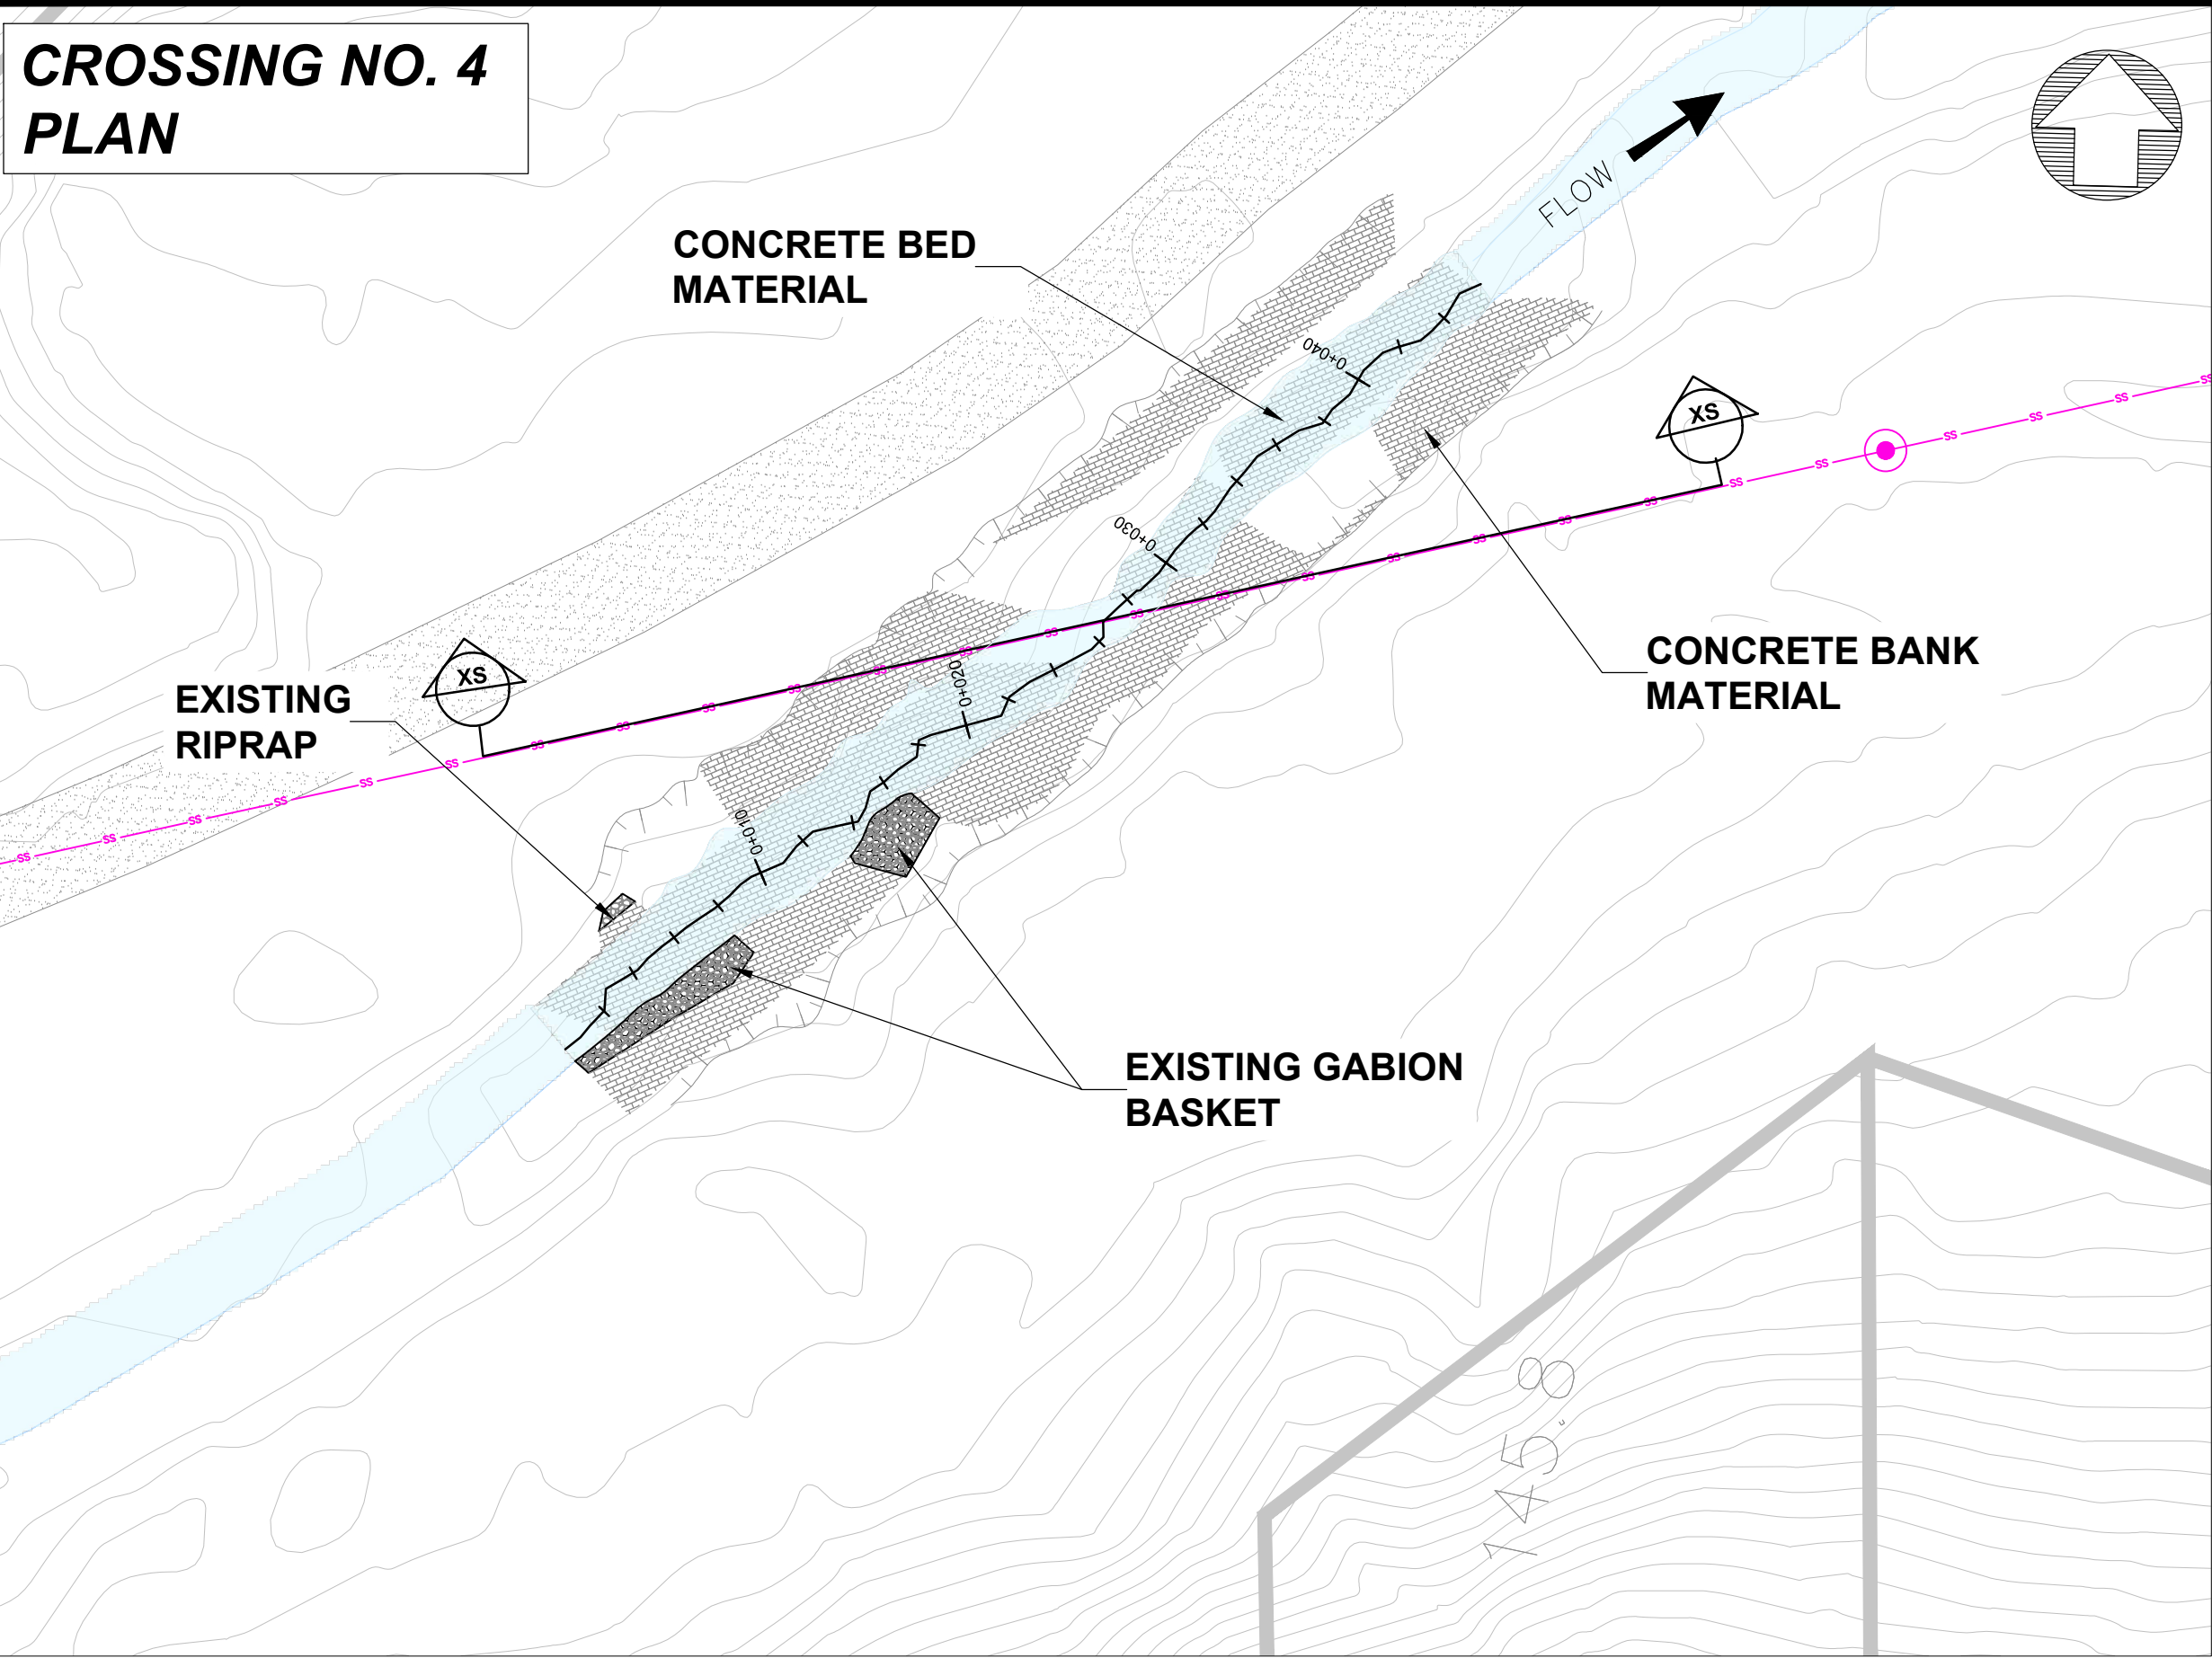


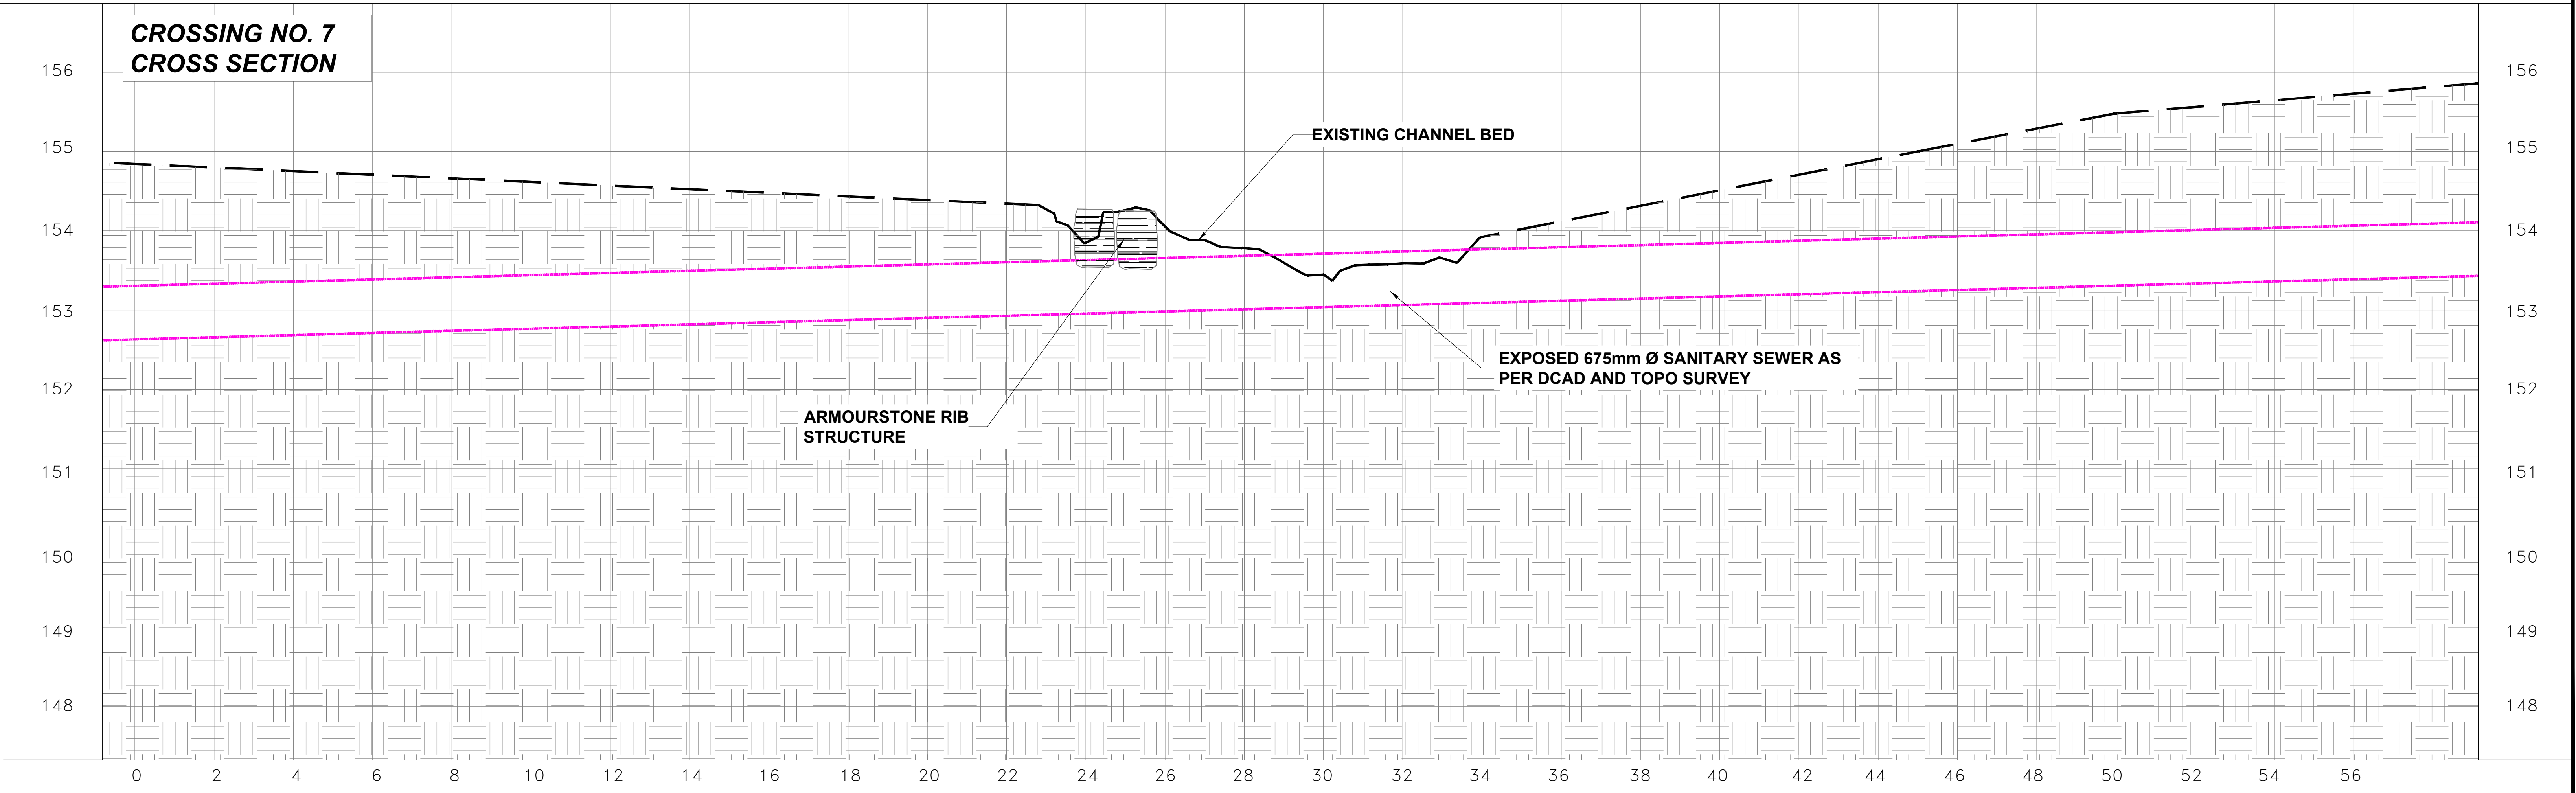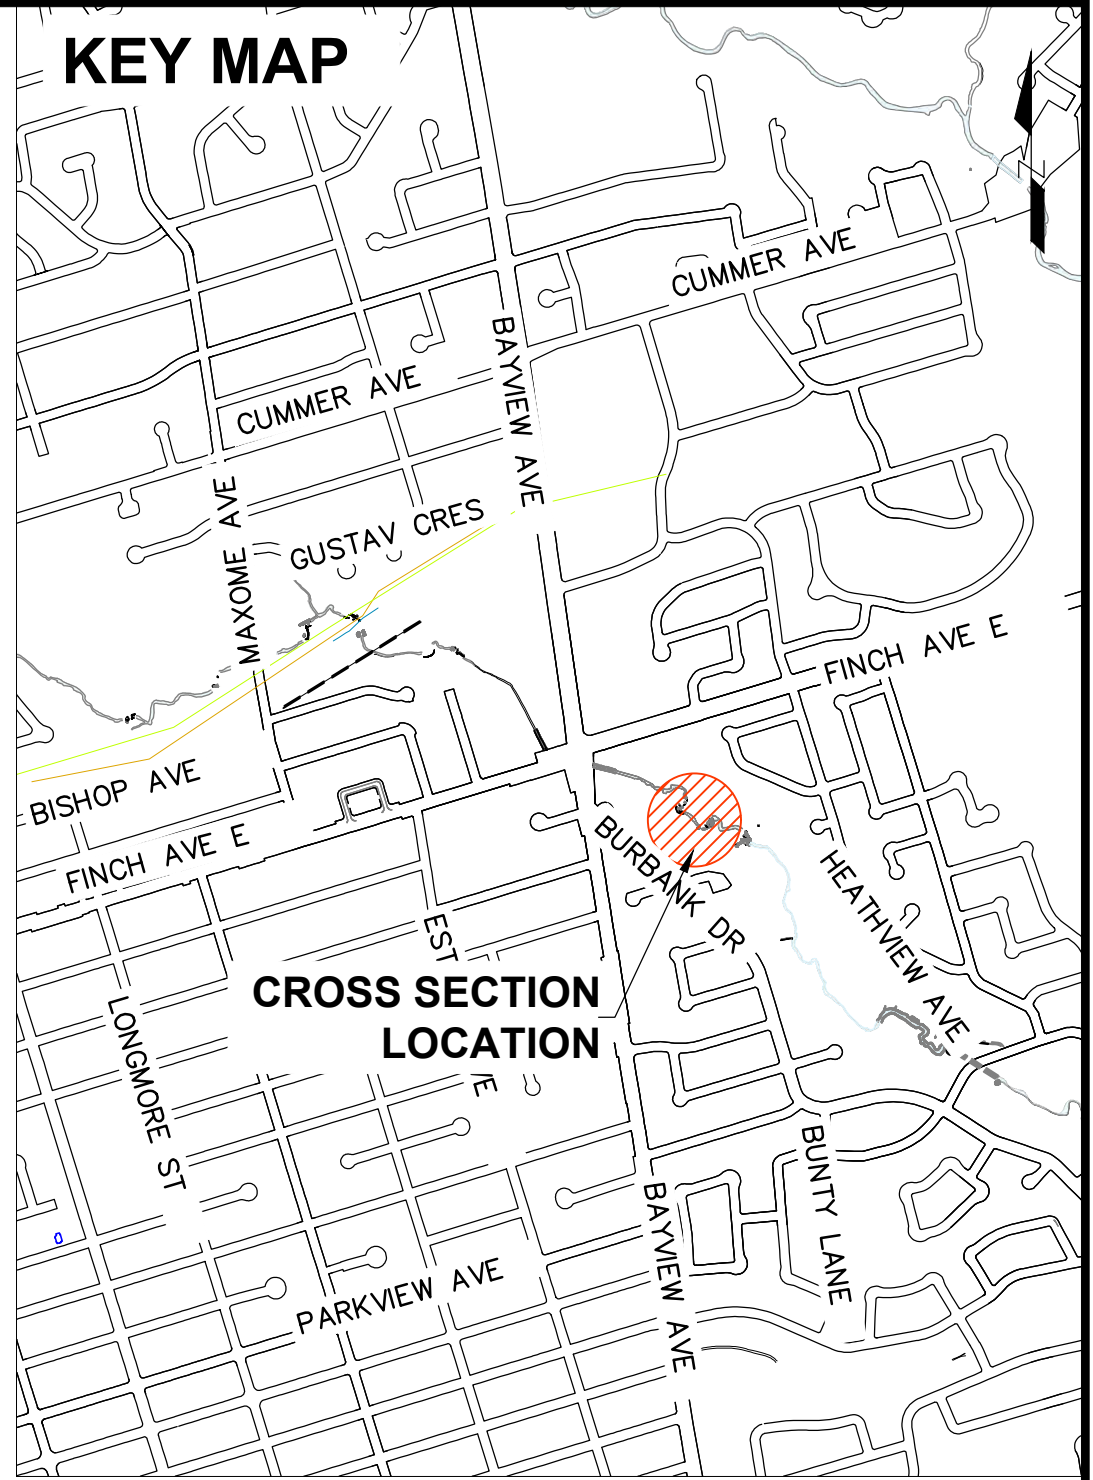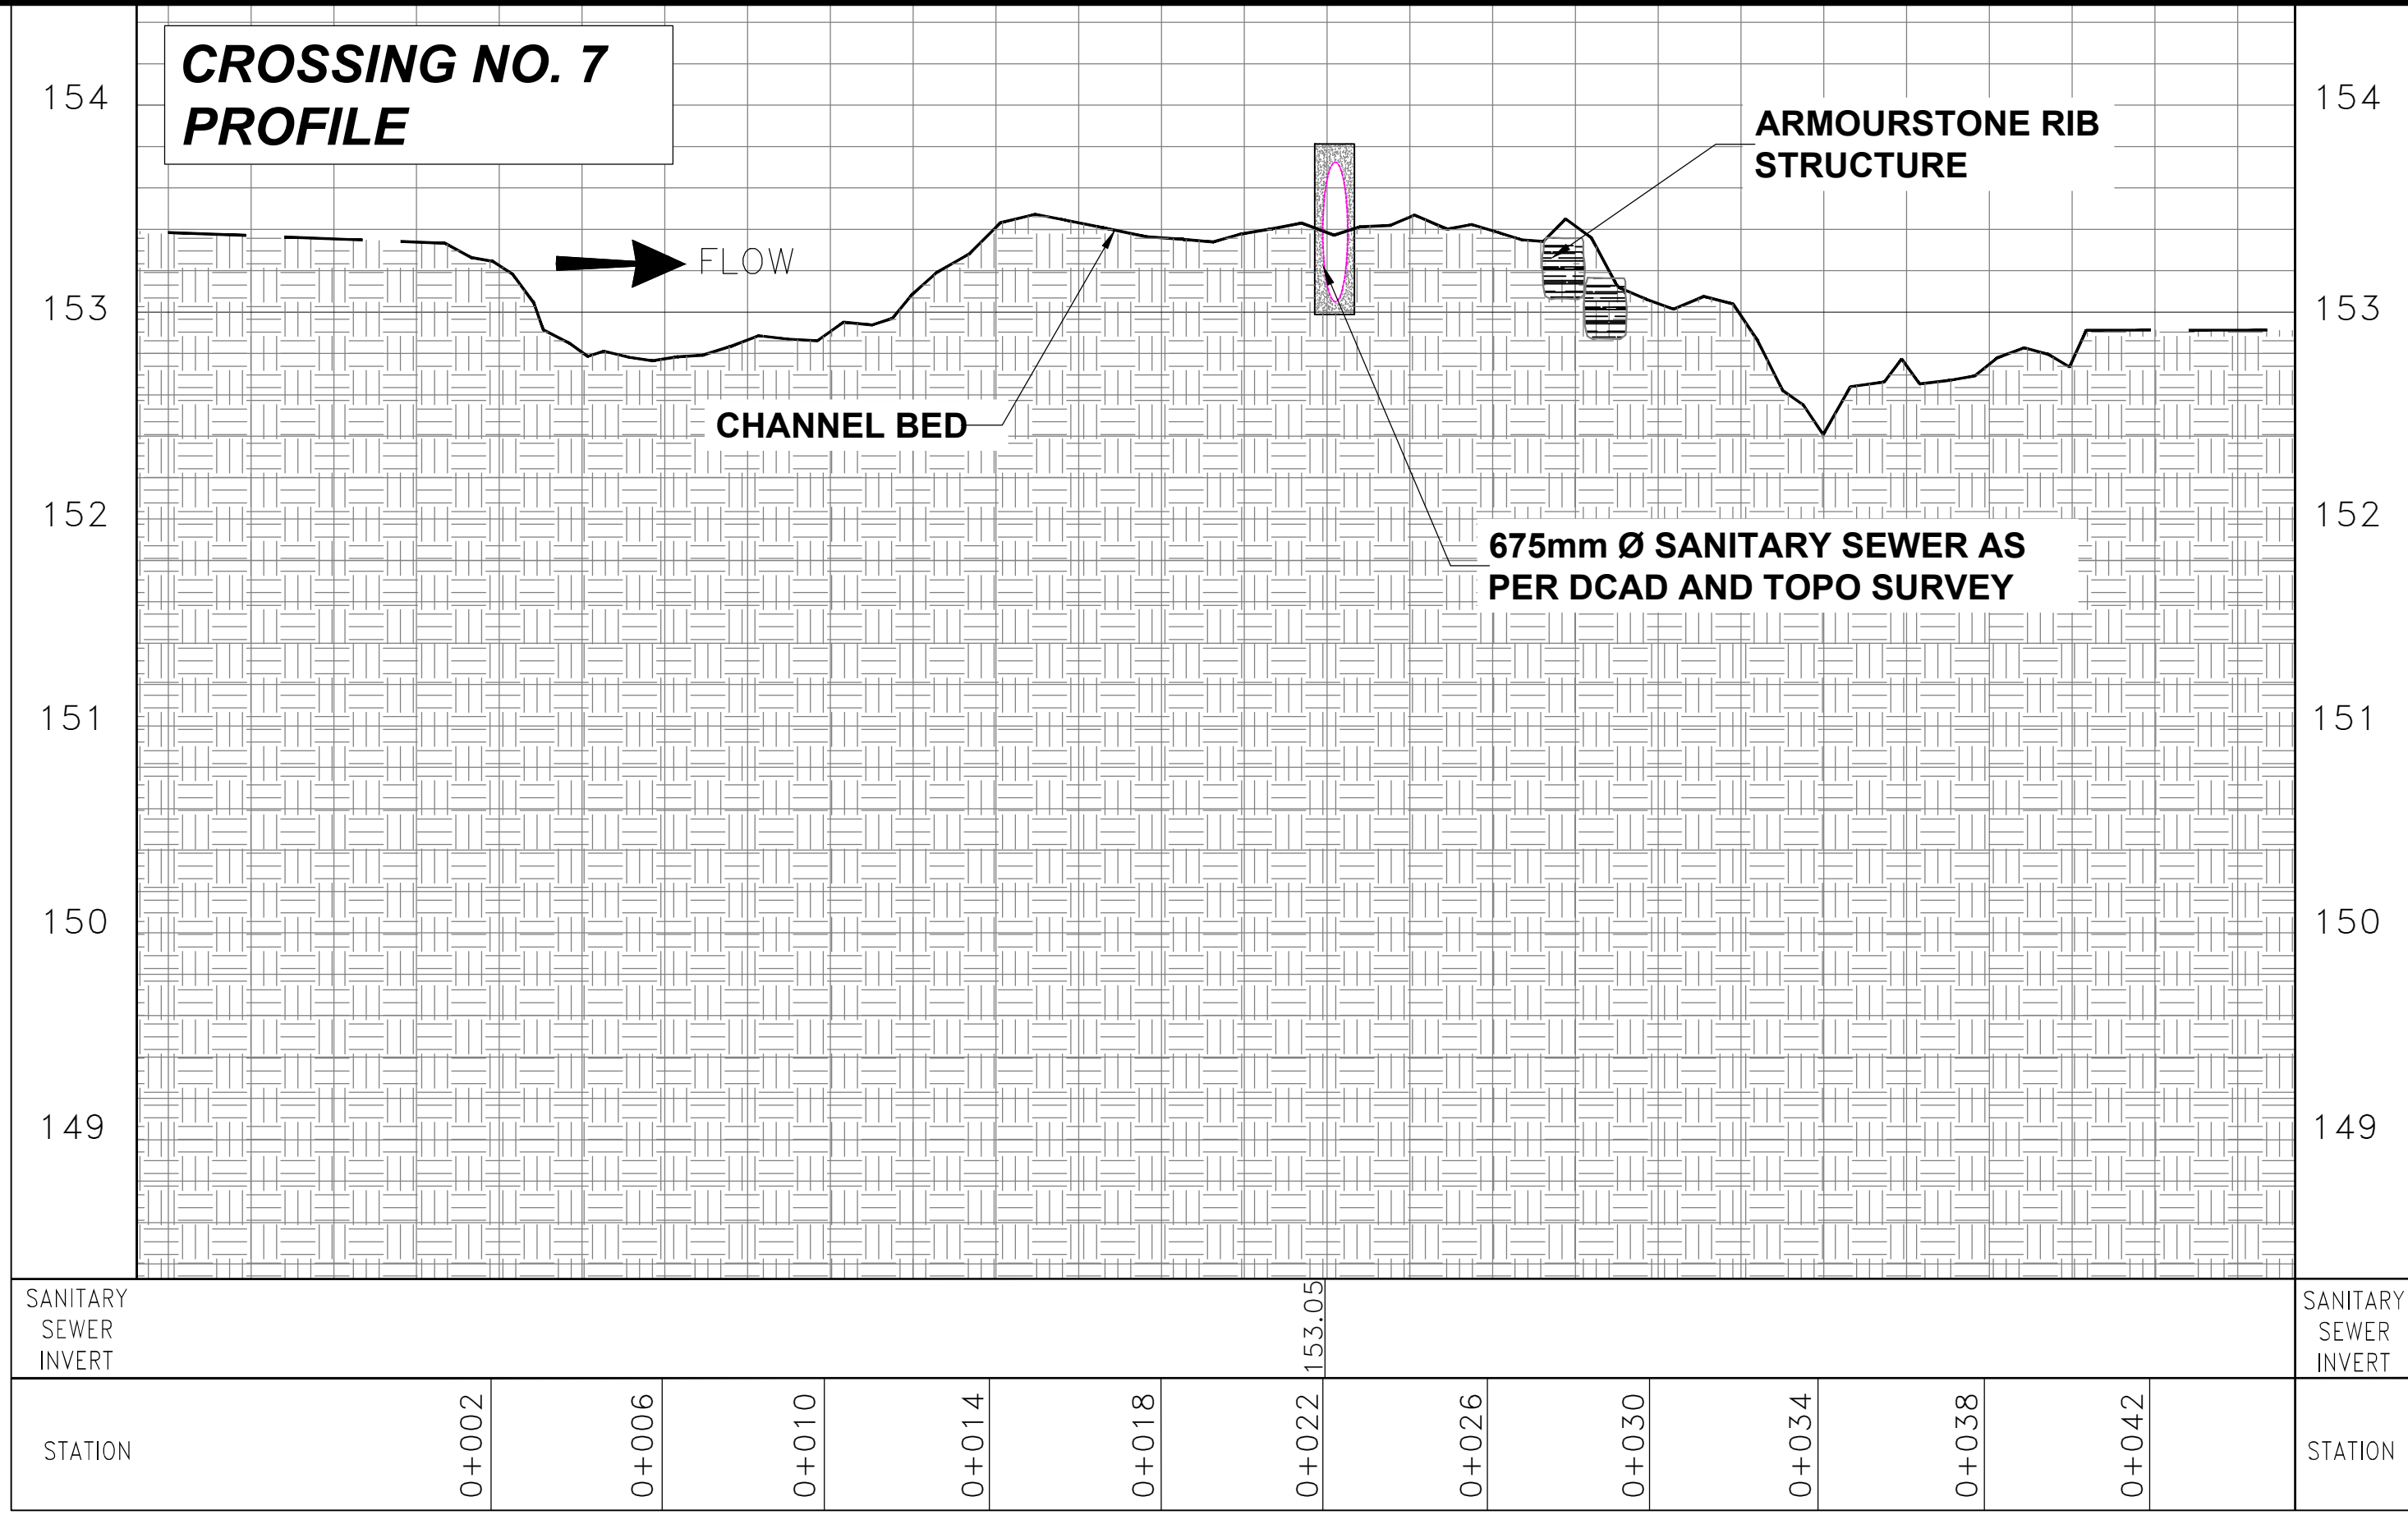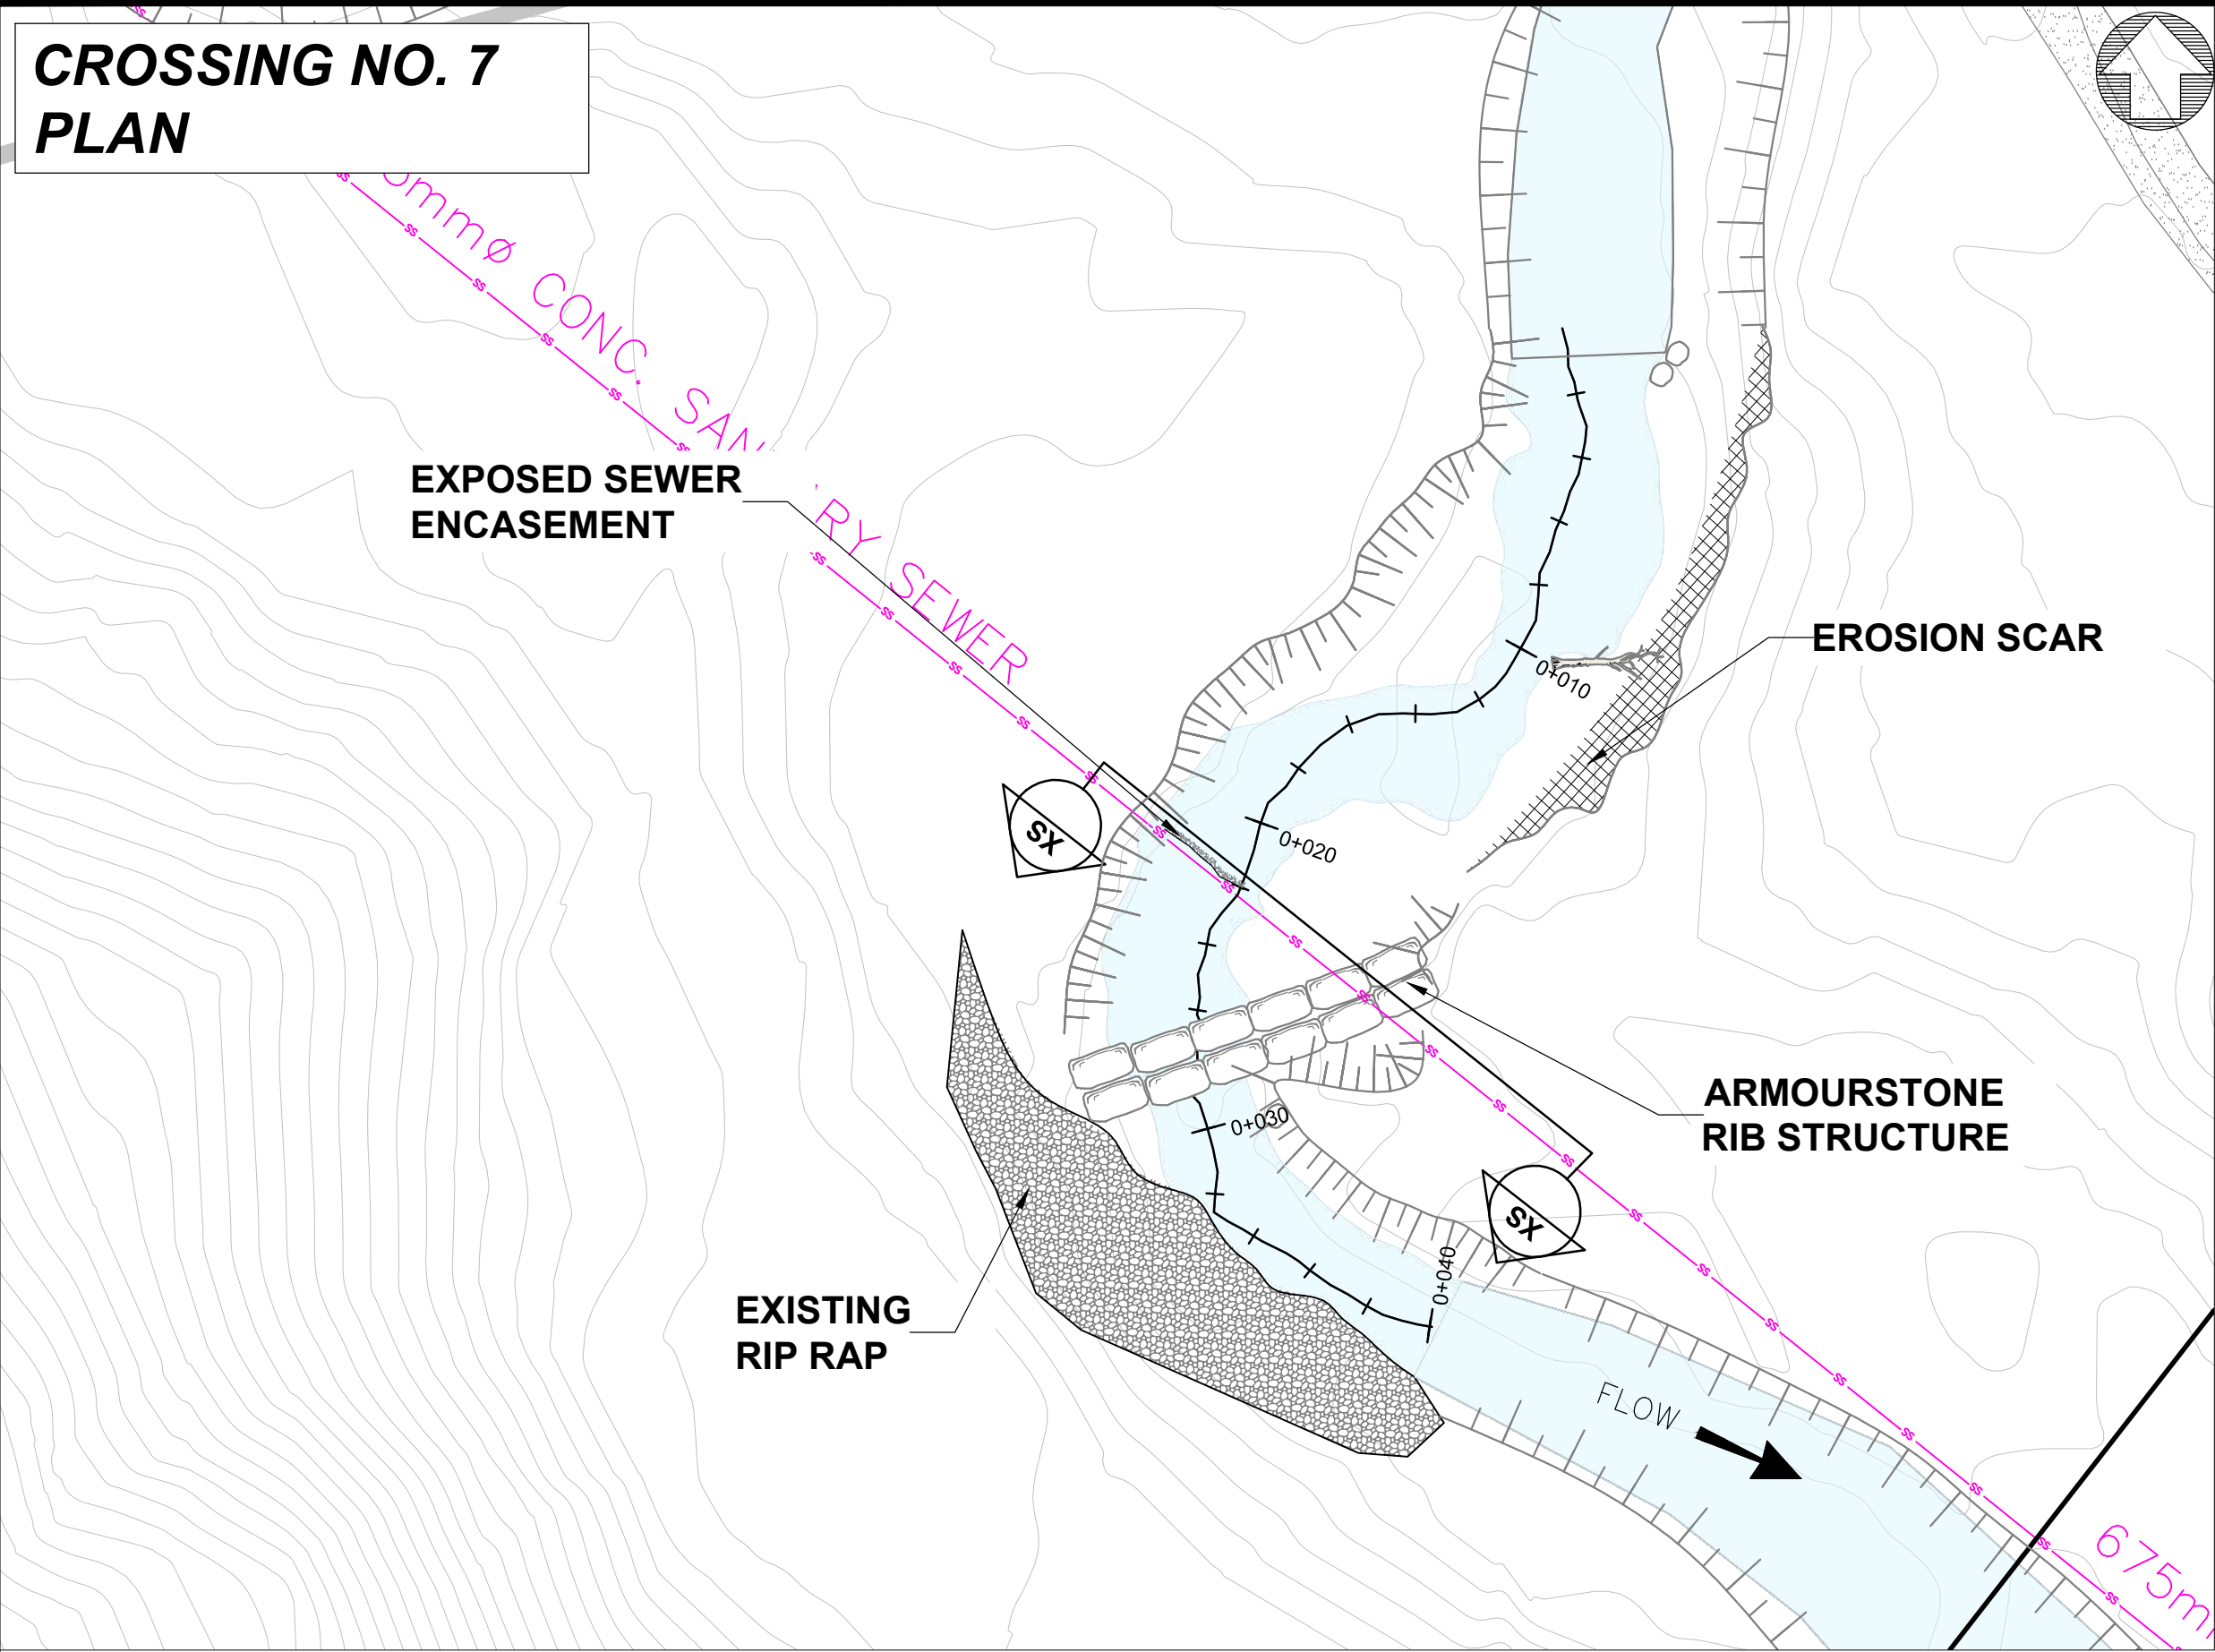


CROSSING NO. 8
PLAN

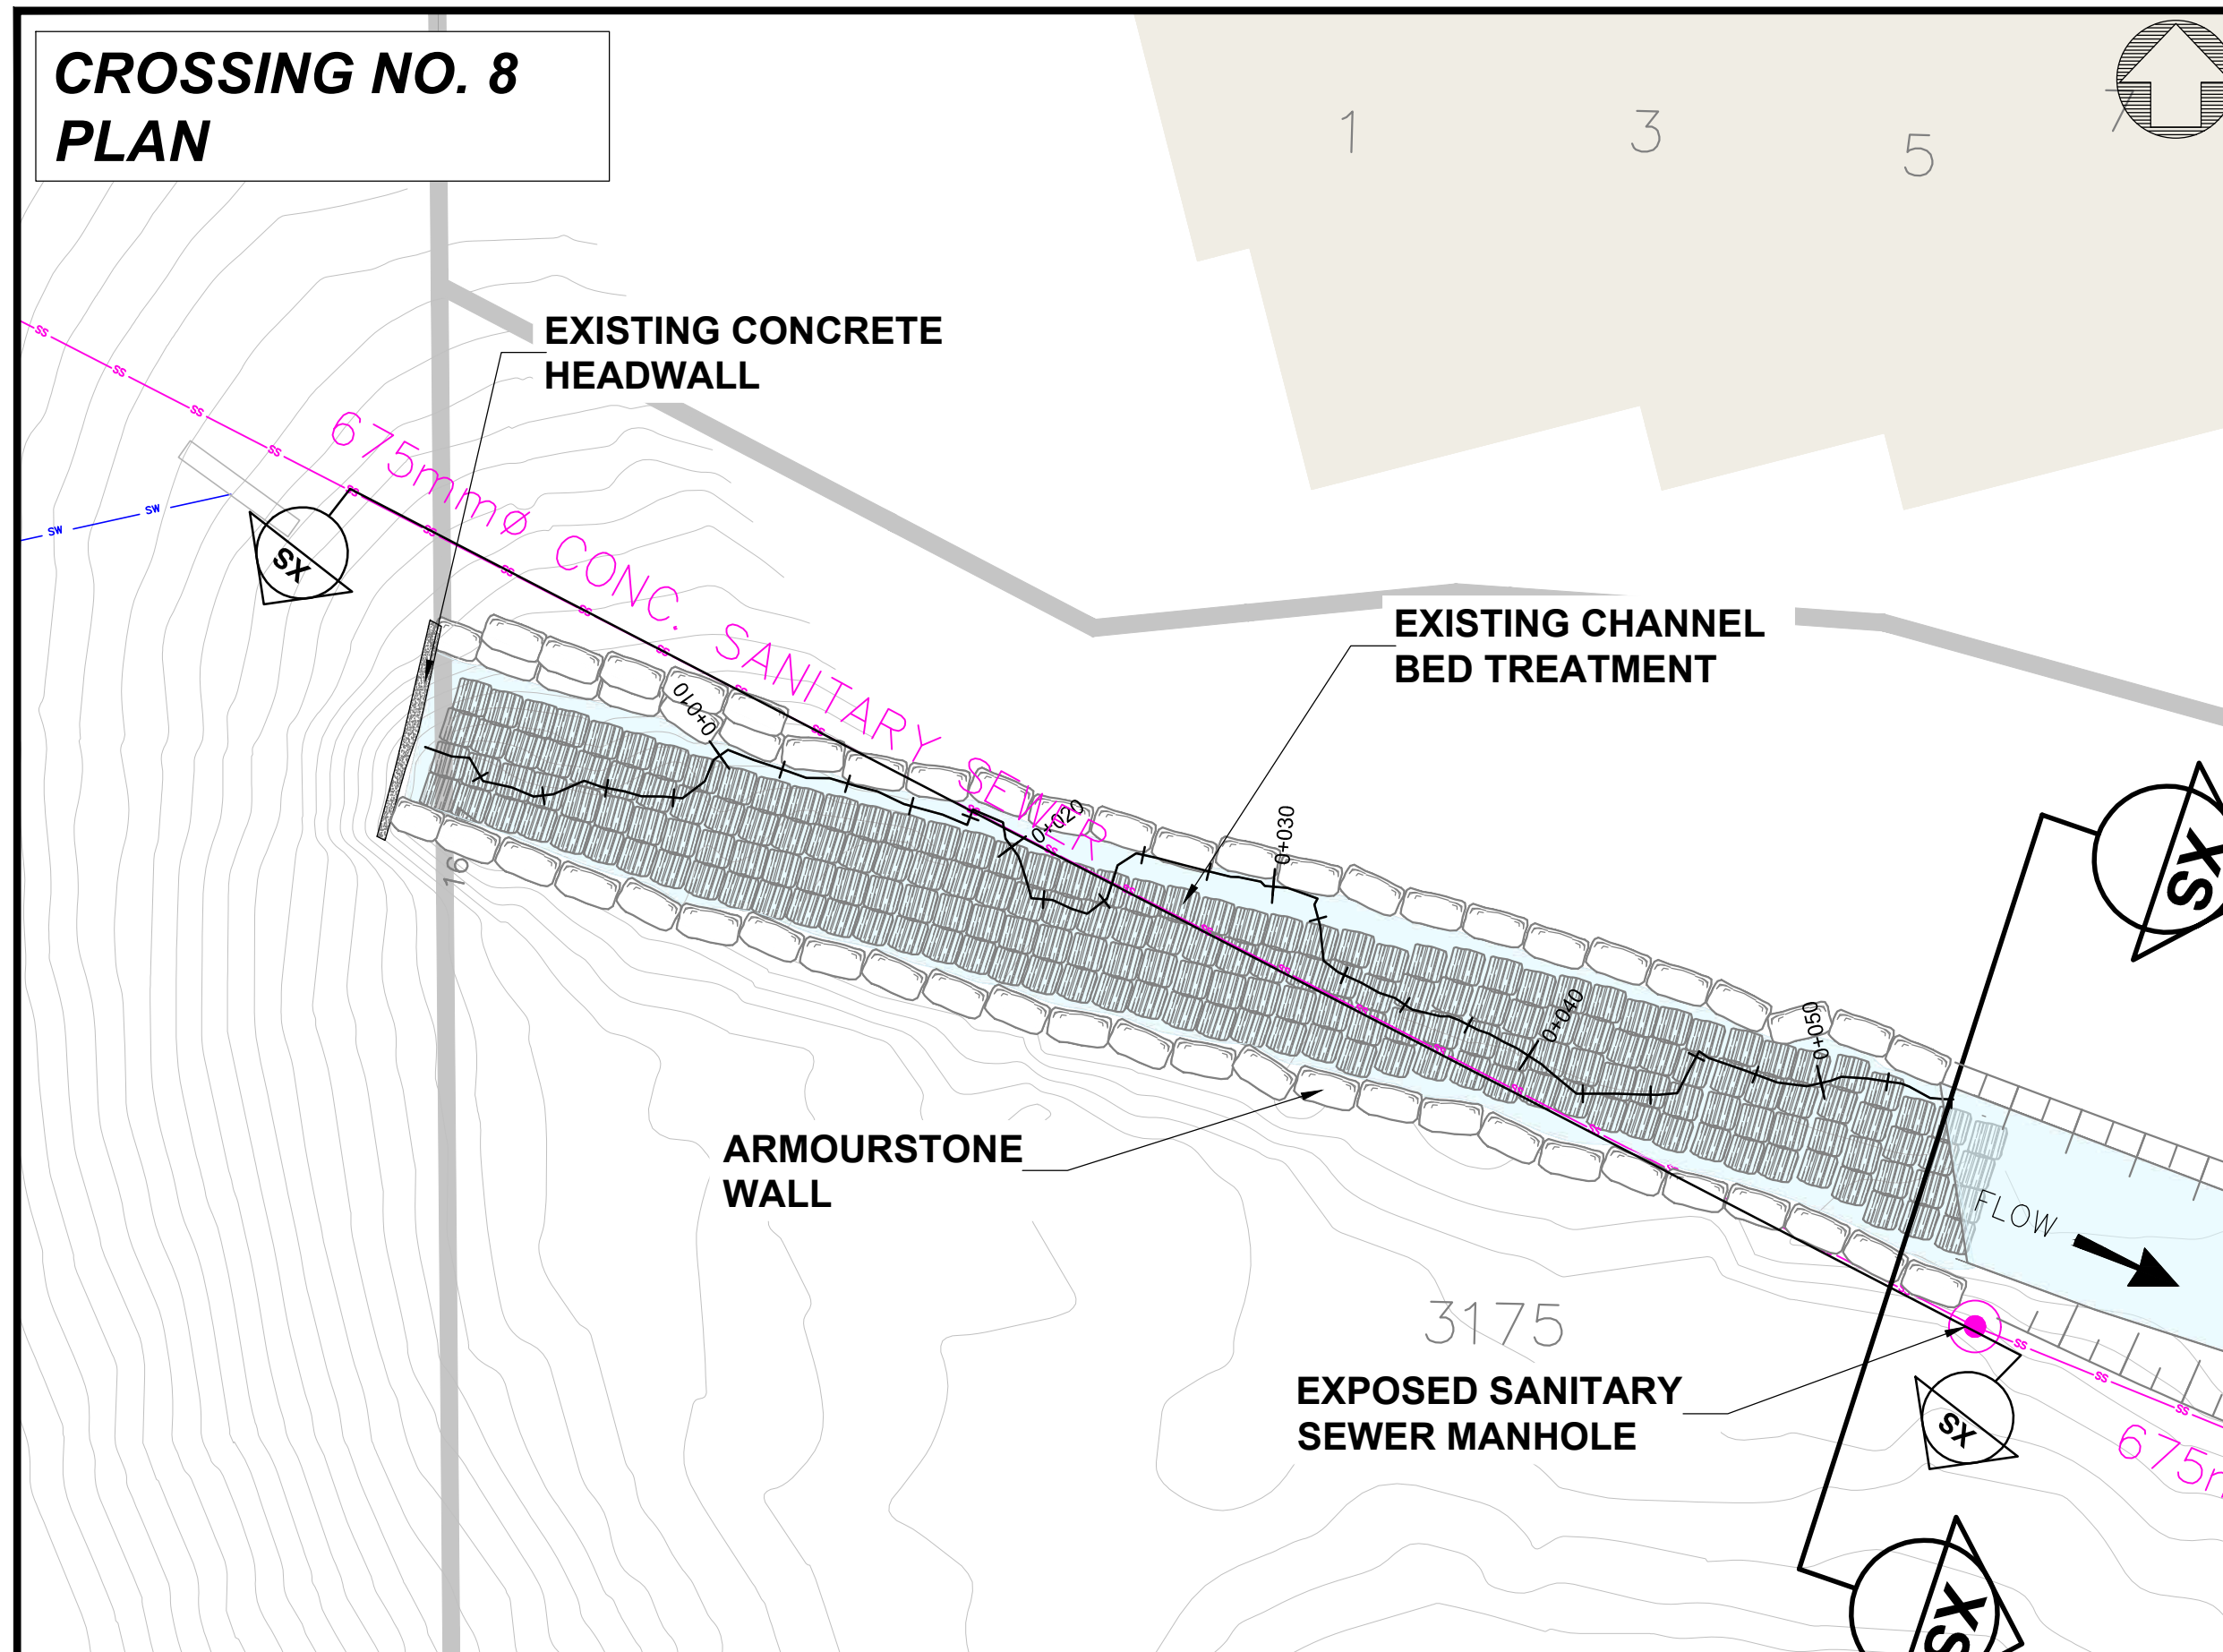


CROSSING NO. 8
PROFILE

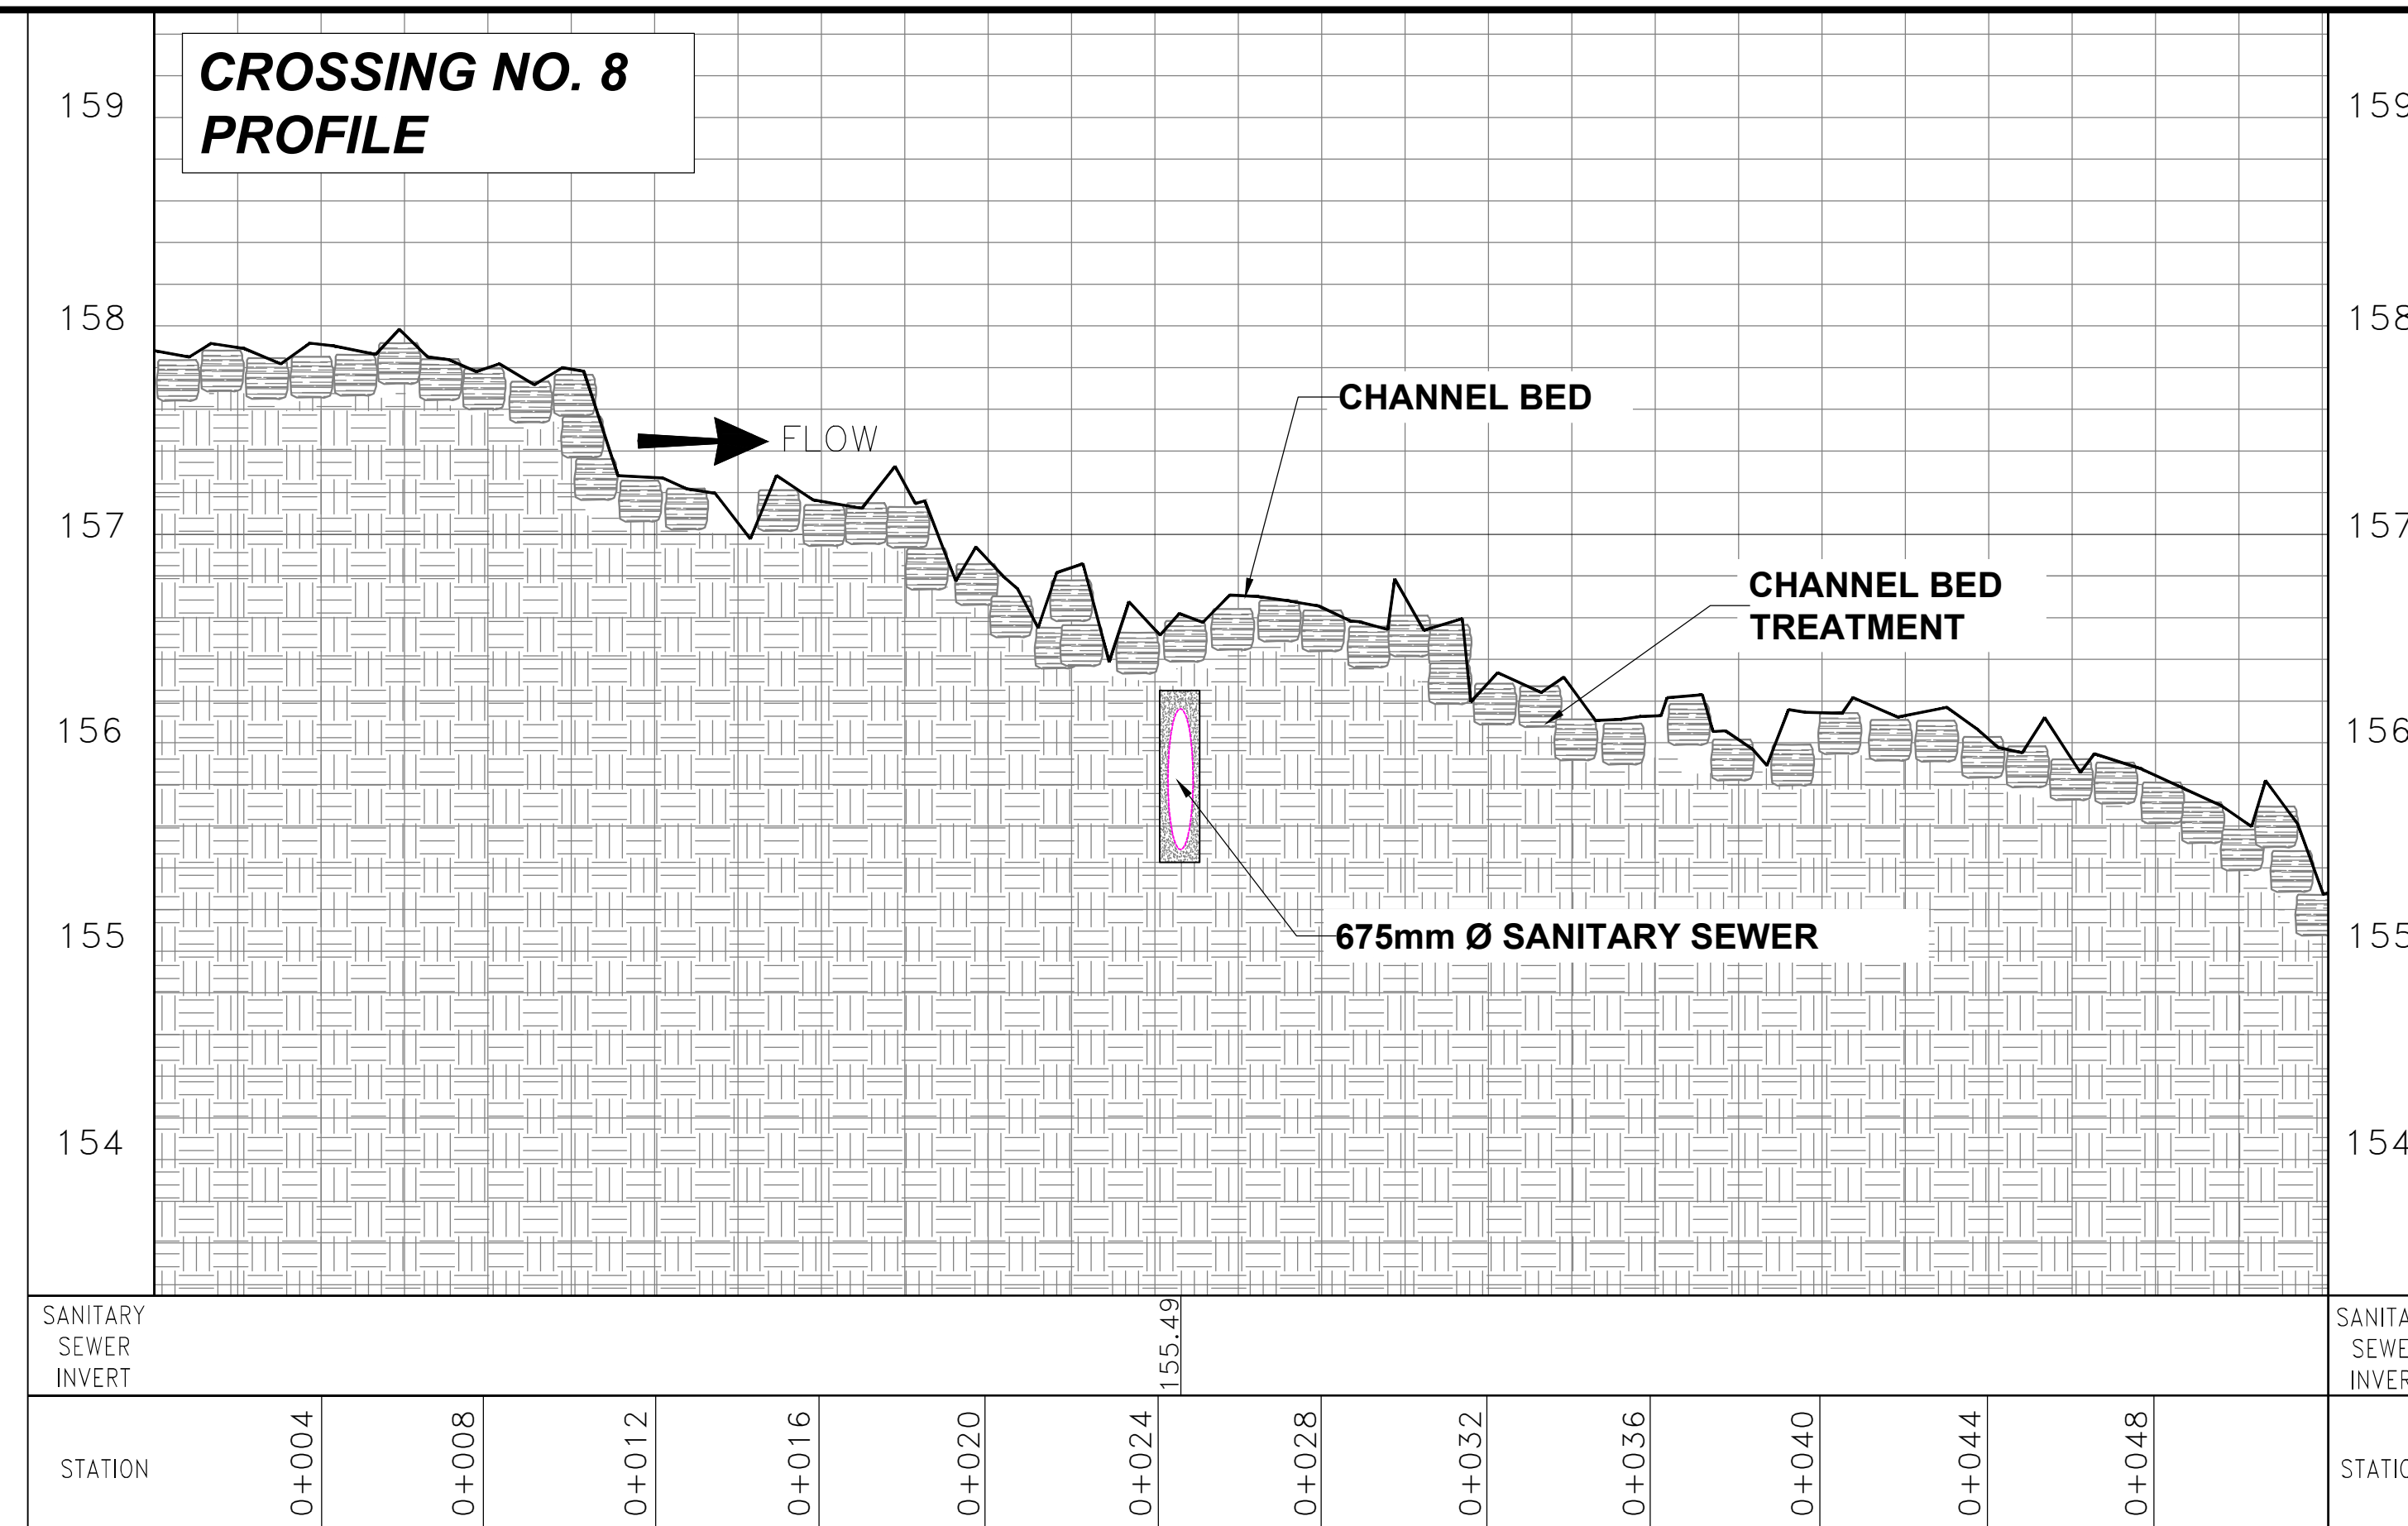

KEY MAP

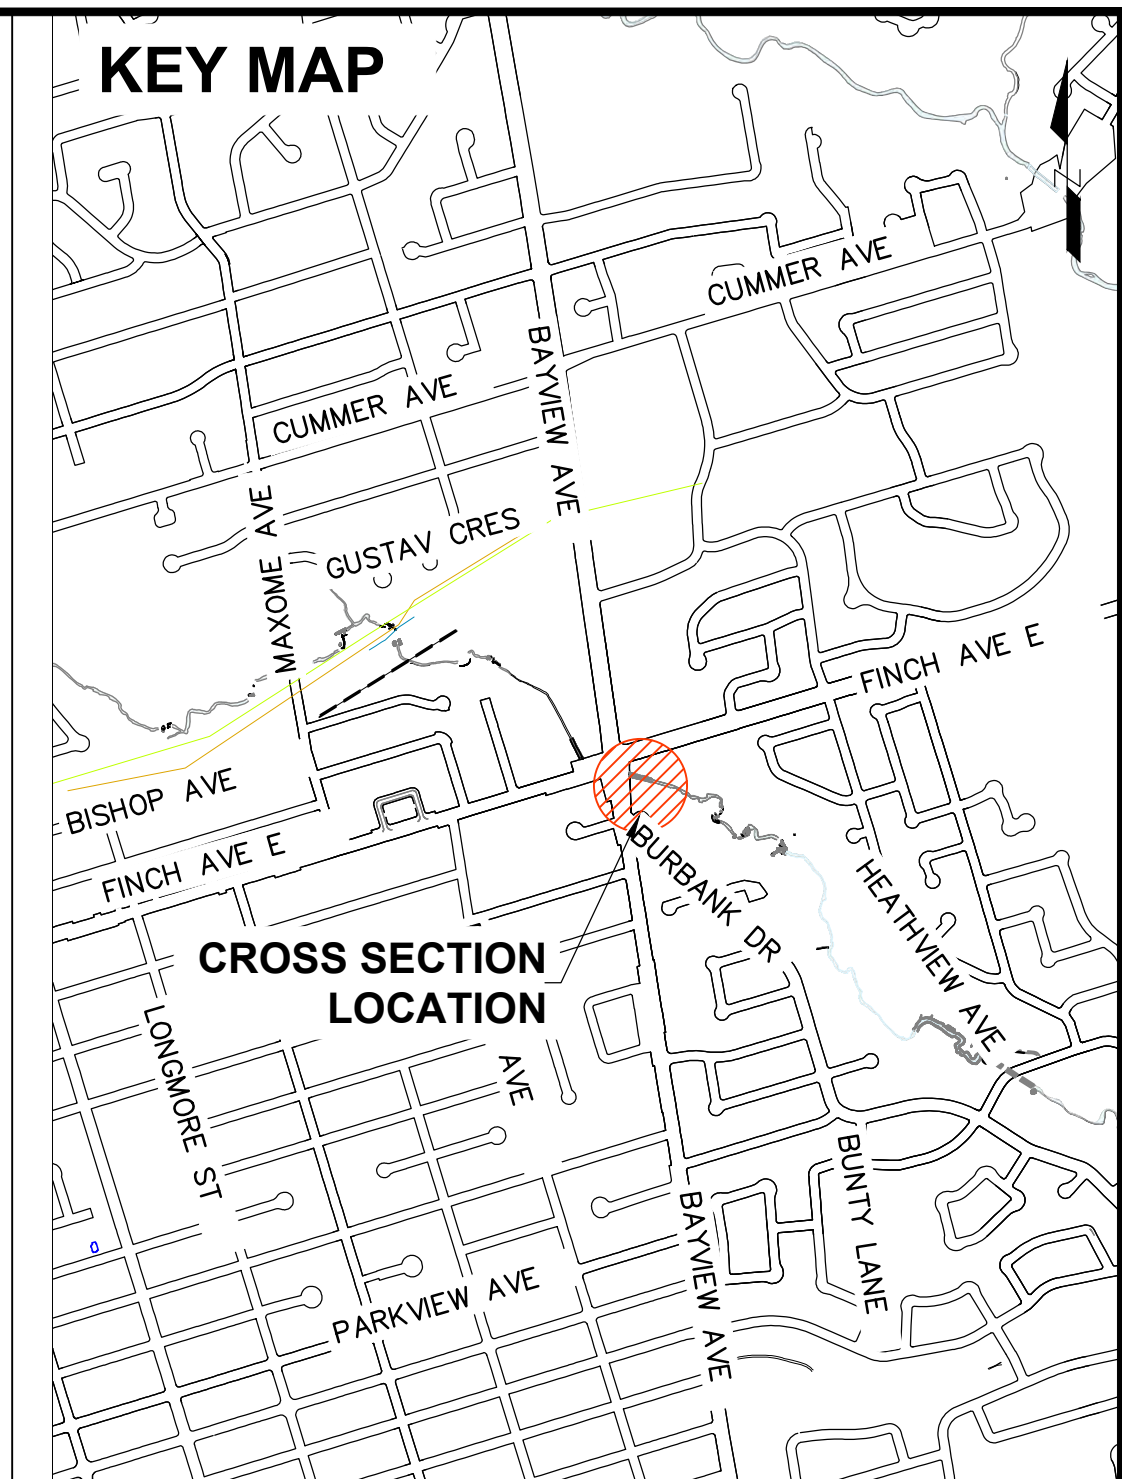

CROSSING NO. 8
CROSS SECTION

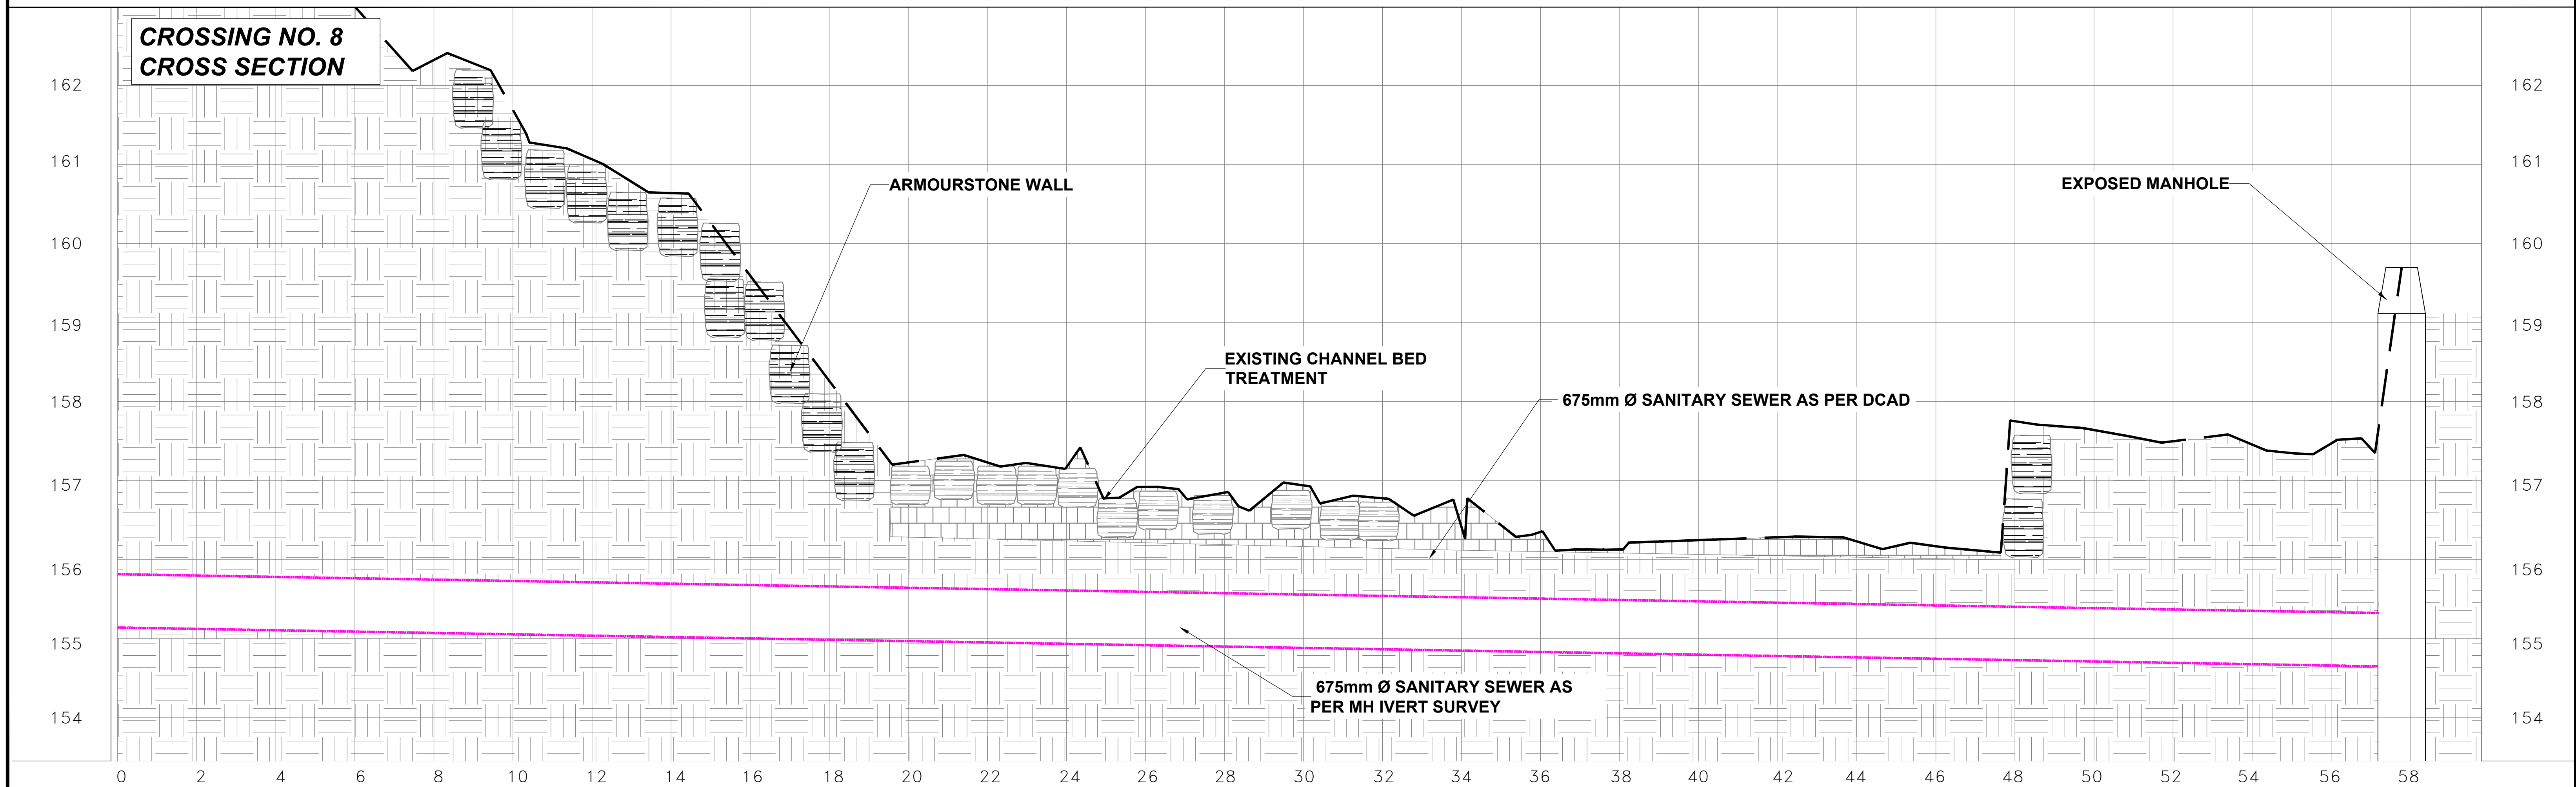

Consultants

No.	DATE	REVISIONS	INITIAL	SIGNED



LEGEND

- STORM SEWER CREEK EXISTING TRAIL
 SANITARY SEWER  PROPERTY LINE
 STORM SEWER MANHOLE  WATER MAIN
 SANITARY SEWER MANHOLE  OUTFALL

Toronto Water


NEWTONBROOK CREEK GEOMORPHIC SYSTEMS MASTER PLAN

City of Toronto



CROSSING NO. 8 - EXISTING CONDITIONS

DESIGN:	R.A.	DRAFTING:	P.S.	CHECK:		CONTRACT No.
SCALE:	N/A			DRAWING		SHEET No. 1 OF 1
DATE:	24/12/2021			NUMBER:		


CROSSING NO. 9
PLAN

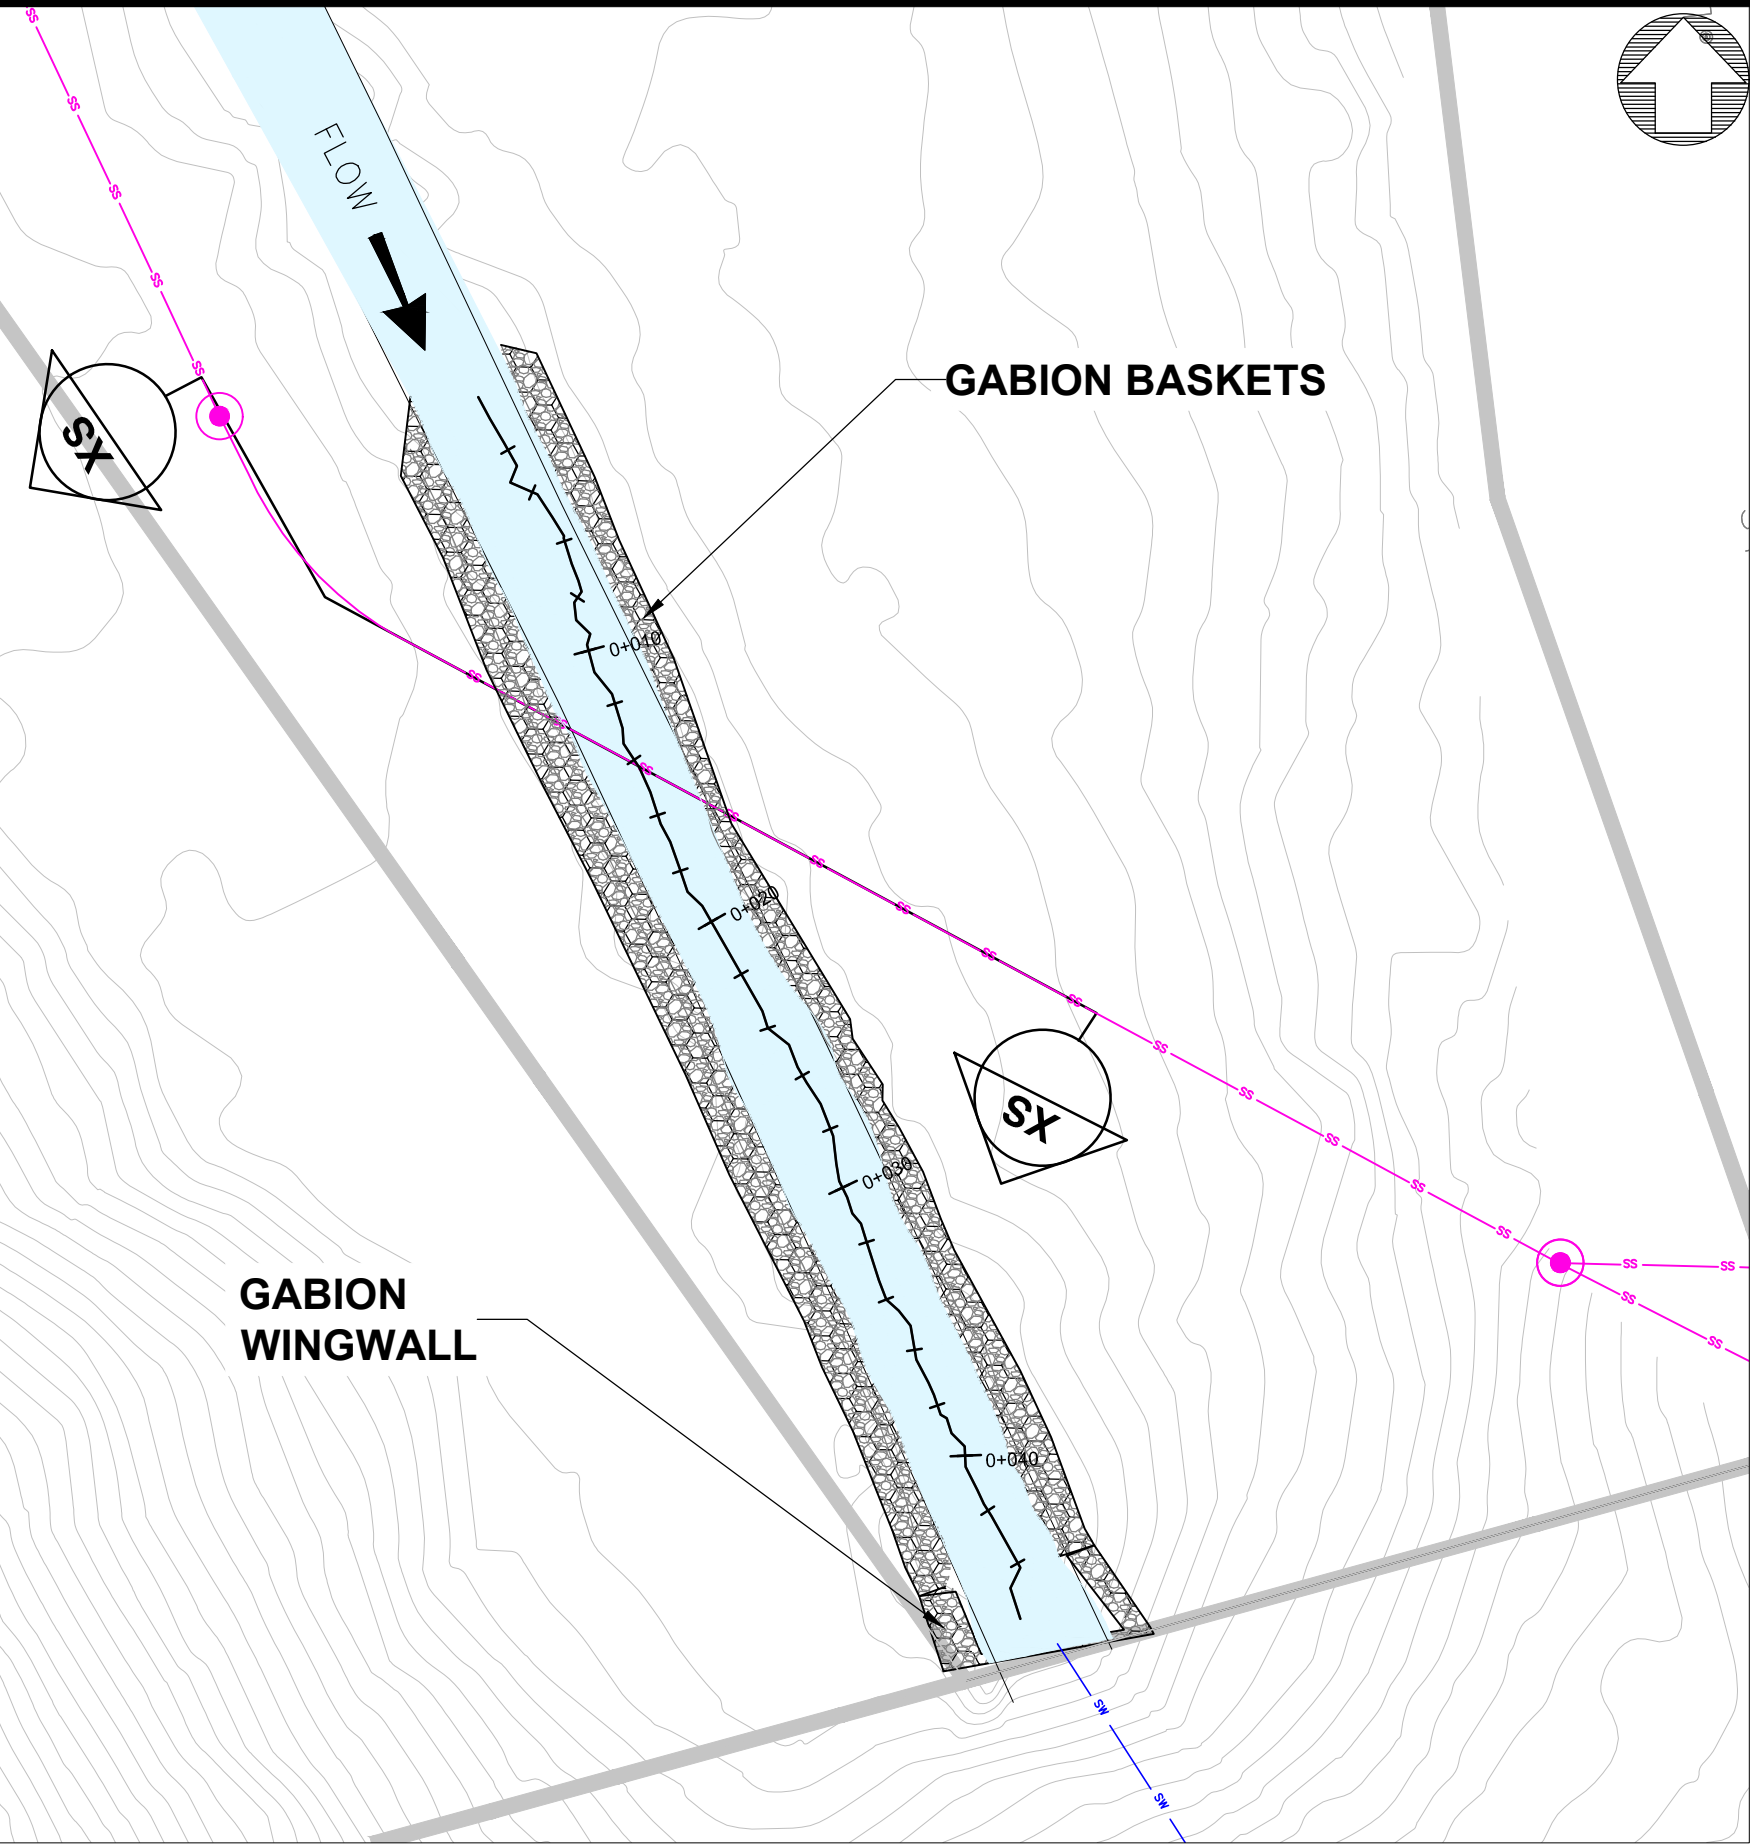

CROSSING NO. 9
PROFILE

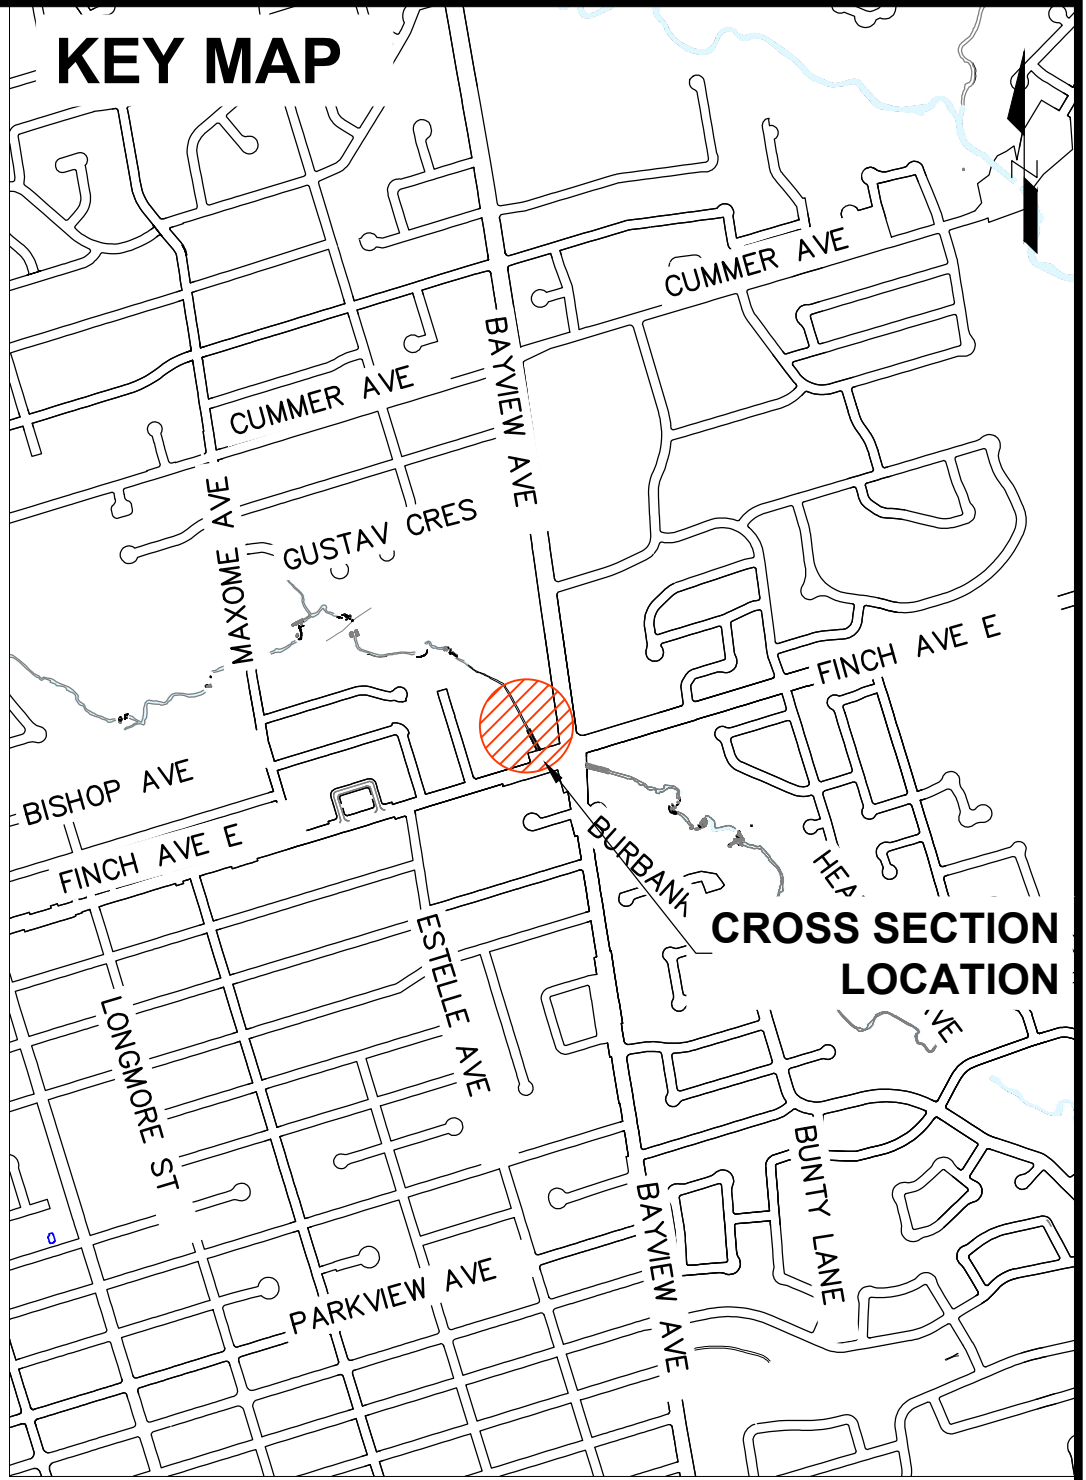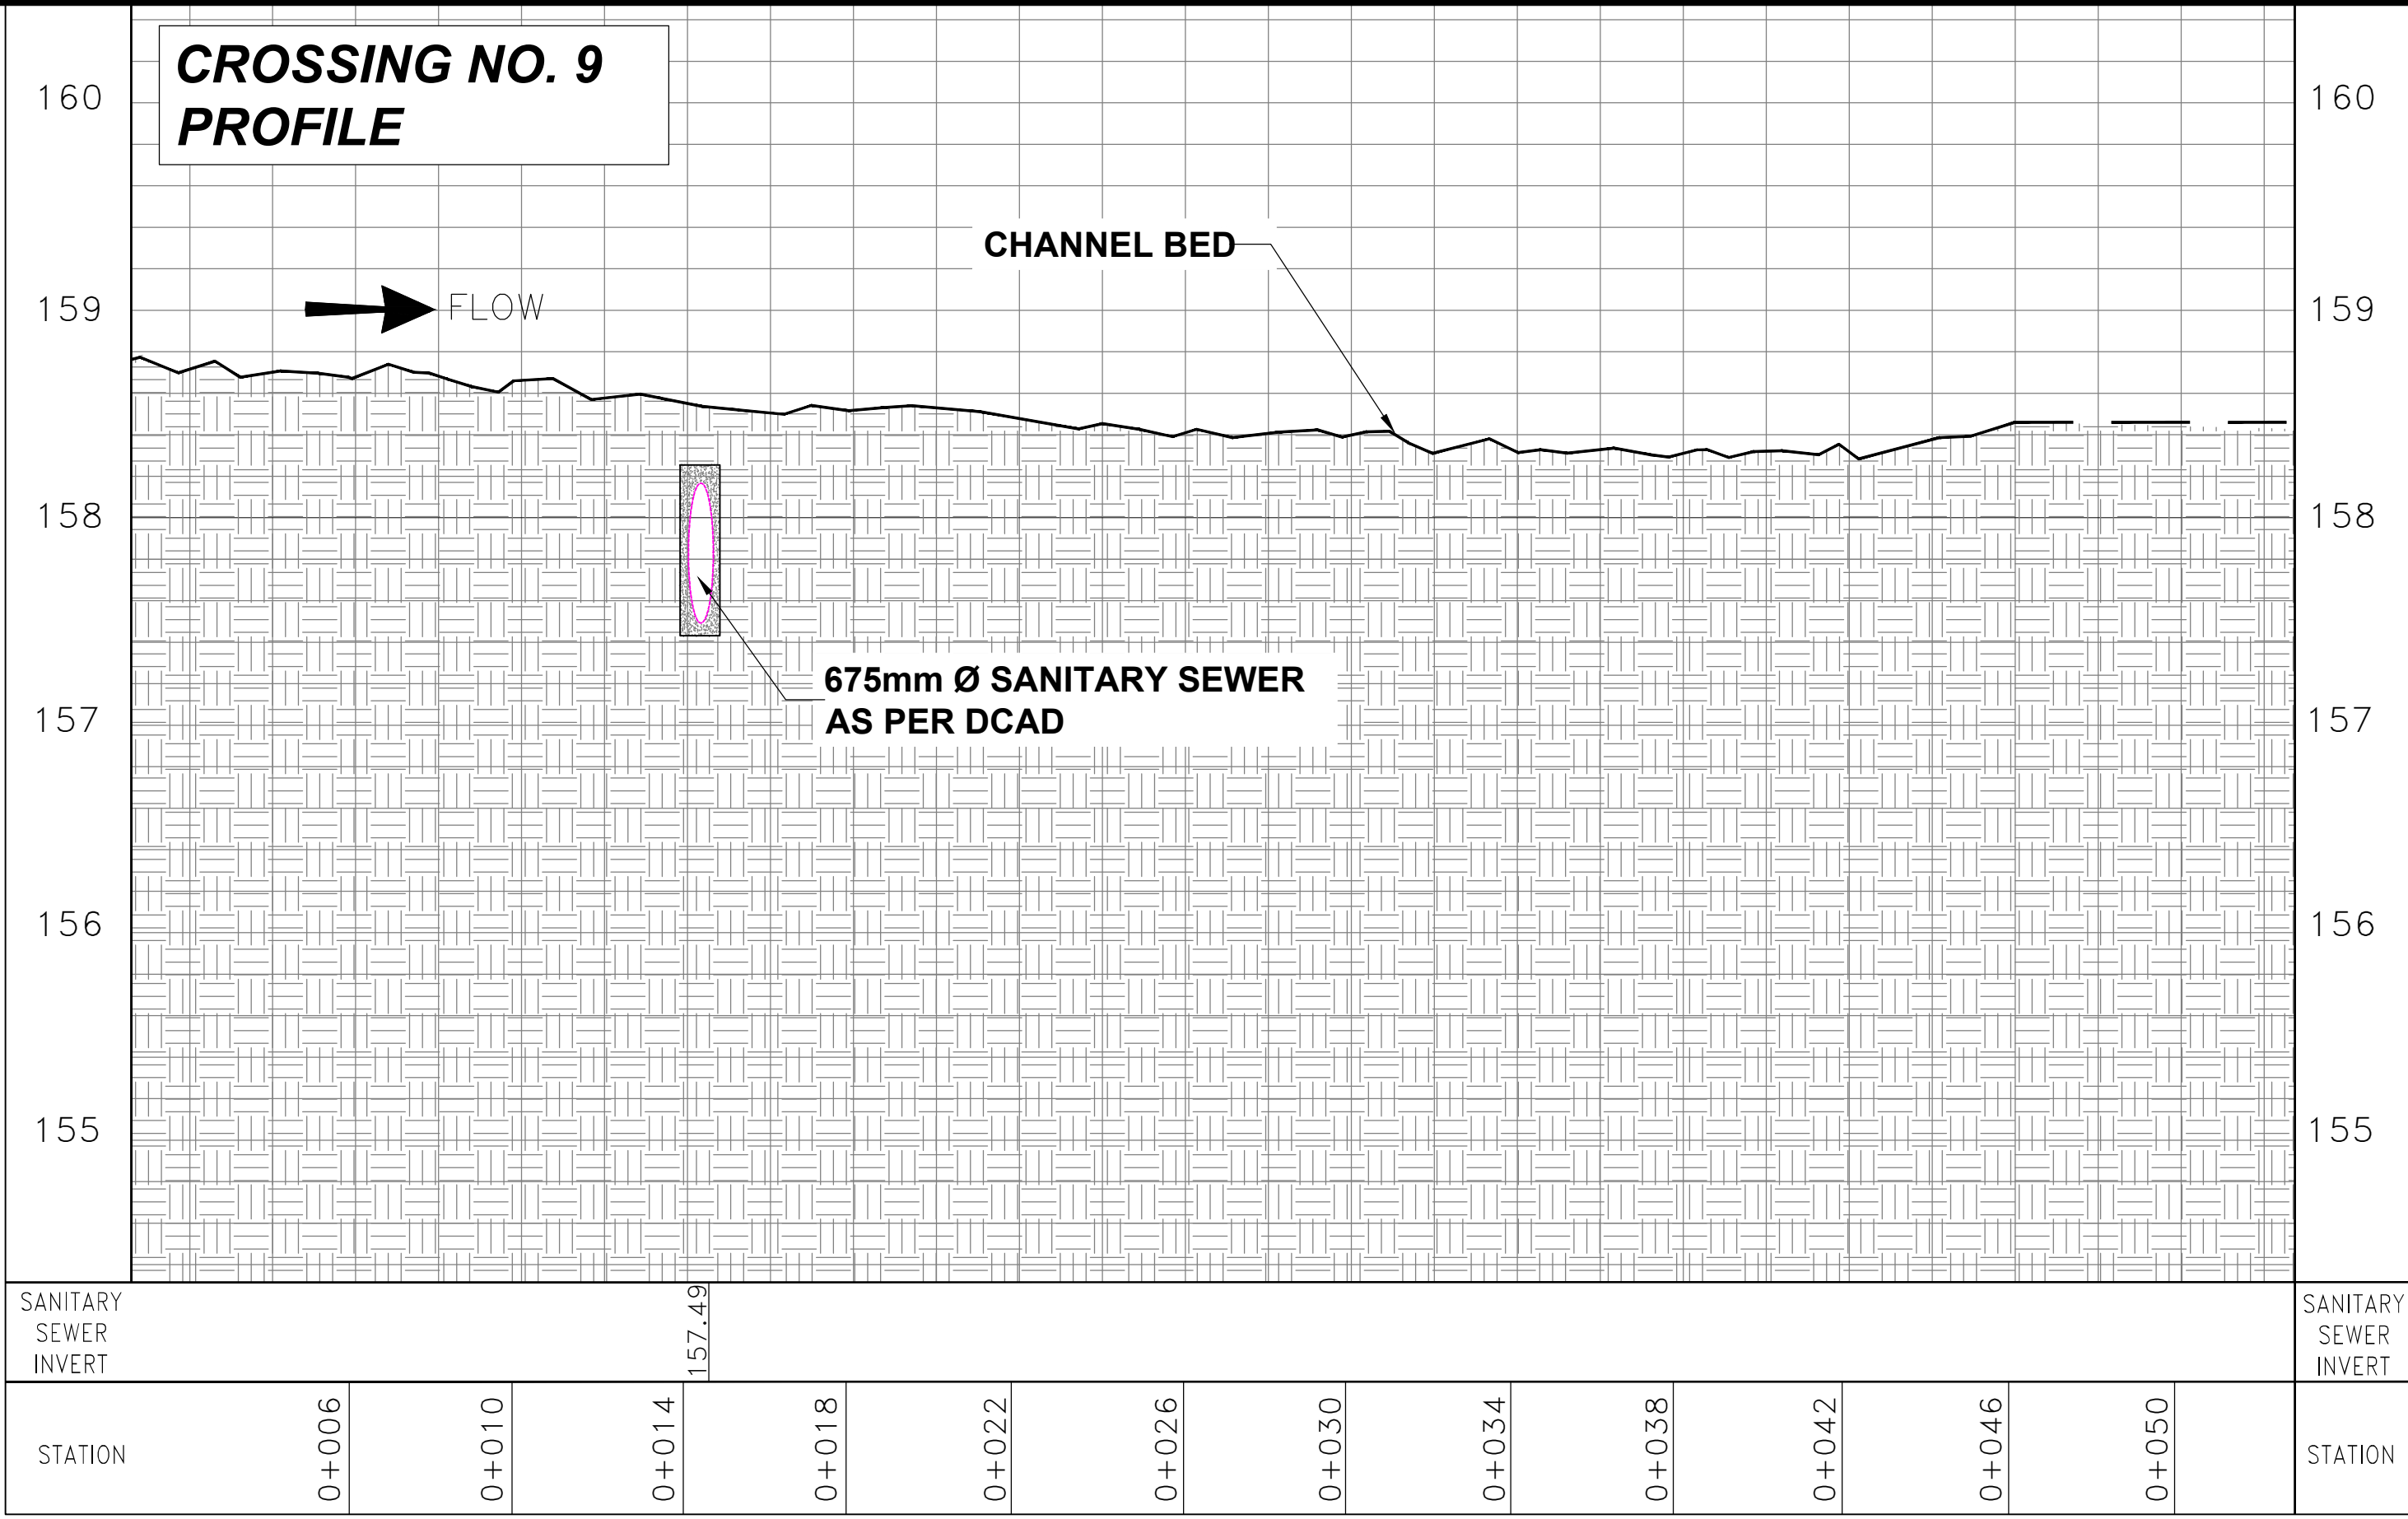

CROSSING NO. 9
CROSS SECTION

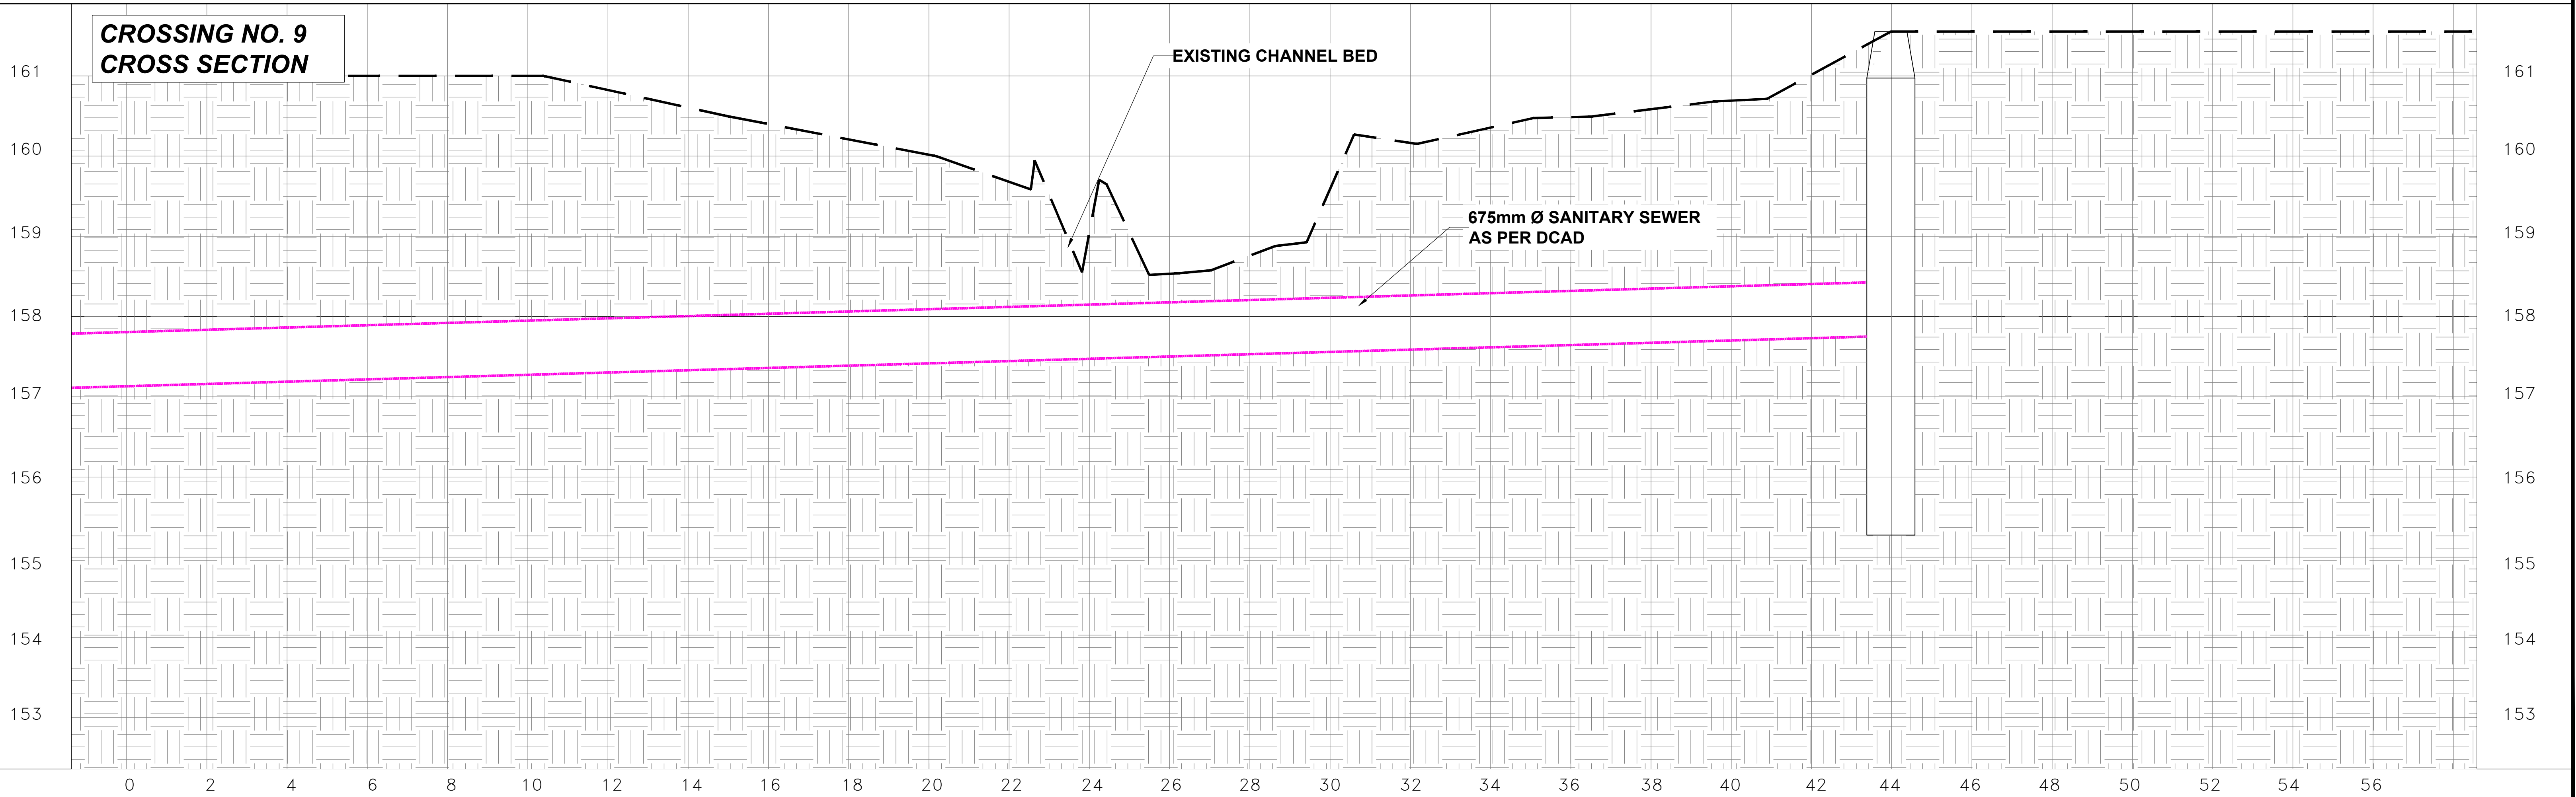

Toronto Water

NEWTONBROOK CREEK GEOMORPHIC SYSTEMS MASTER PLAN

LEGEND

- STORM SEWER
- SANITARY SEWER
- STORM SEWER MANHOLE
- SANITARY SEWER MANHOLE
- CREEK
- PROPERTY LINE
- WATER MAIN
- OUTFALL
- EXISTING TRAIL

City of Toronto

CROSSING NO. 9 - EXISTING CONDITIONS

DESIGN:		DRAFTING:	AB	CHECK:		CONTRACT No.	
SCALE:	N/A	DRAWING		NUMBER:		SHEET No.	1 OF 1
DATE:	24/12/2021						

