




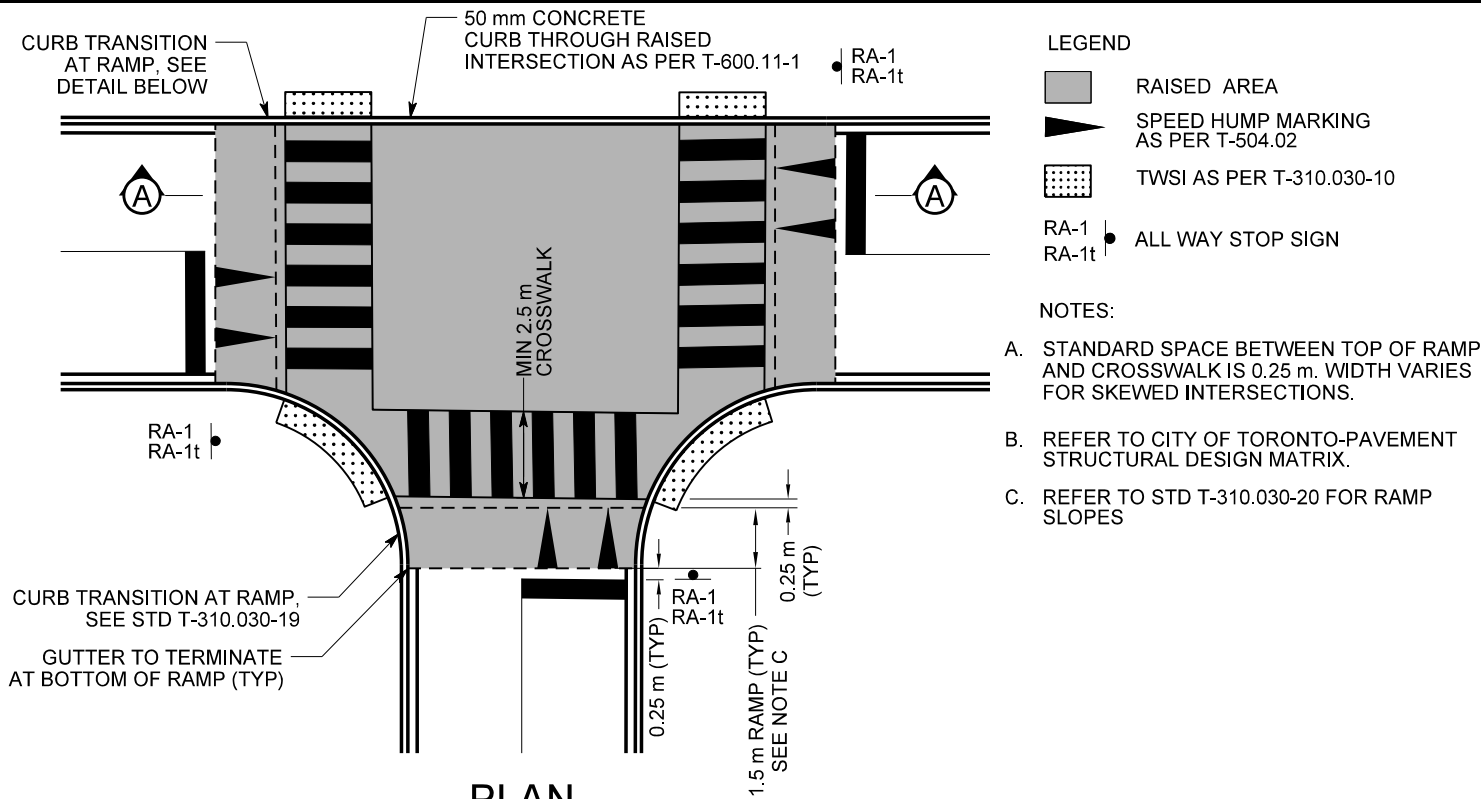

PLAN

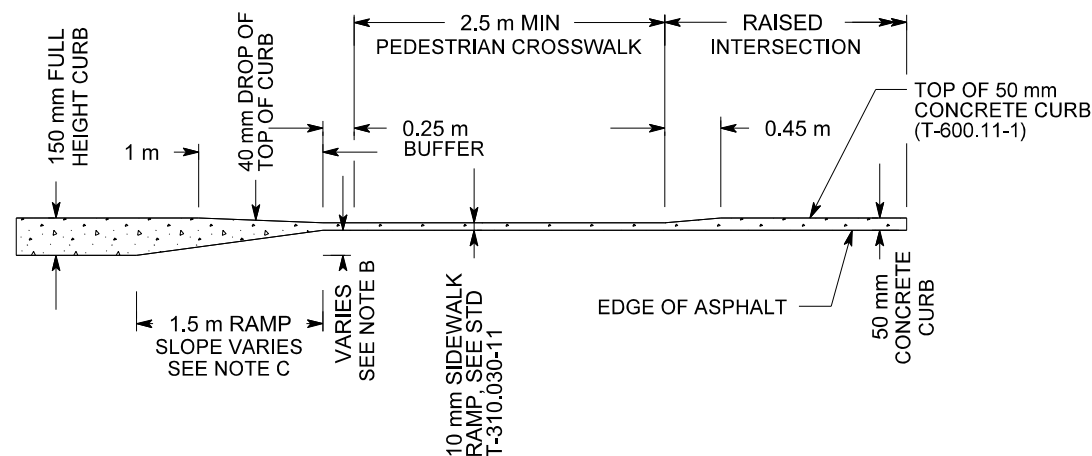

CURB TRANSITION AT THREE-WAY INTERSECTION

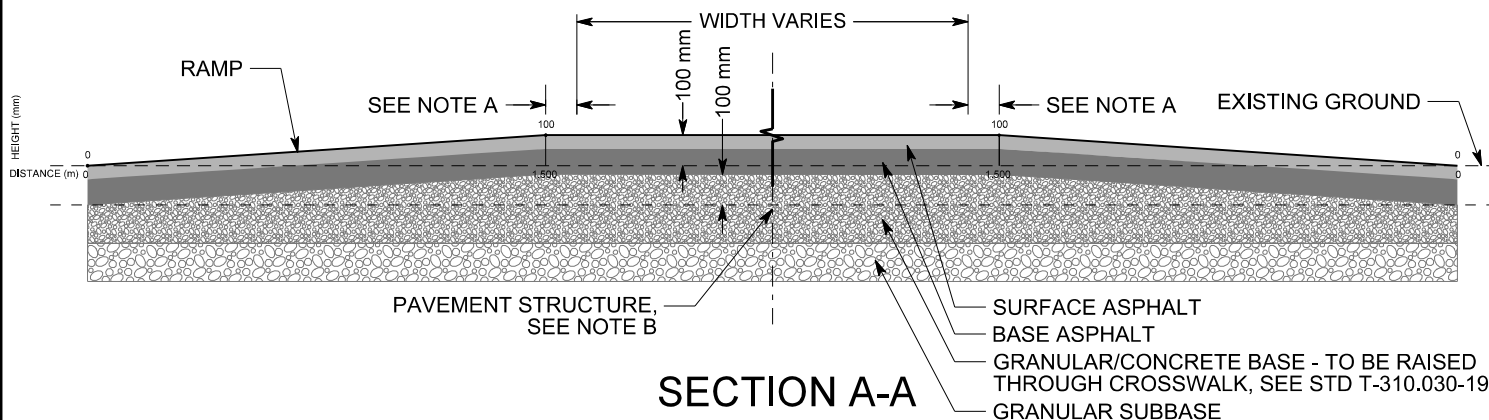

ENGINEERING & CONSTRUCTION SERVICES STANDARD DRAWING

REV 1

SEPT 2024

RAISED THREE-WAY 'T' INTERSECTION

T-310.030-16

NTS

SHEET 1