



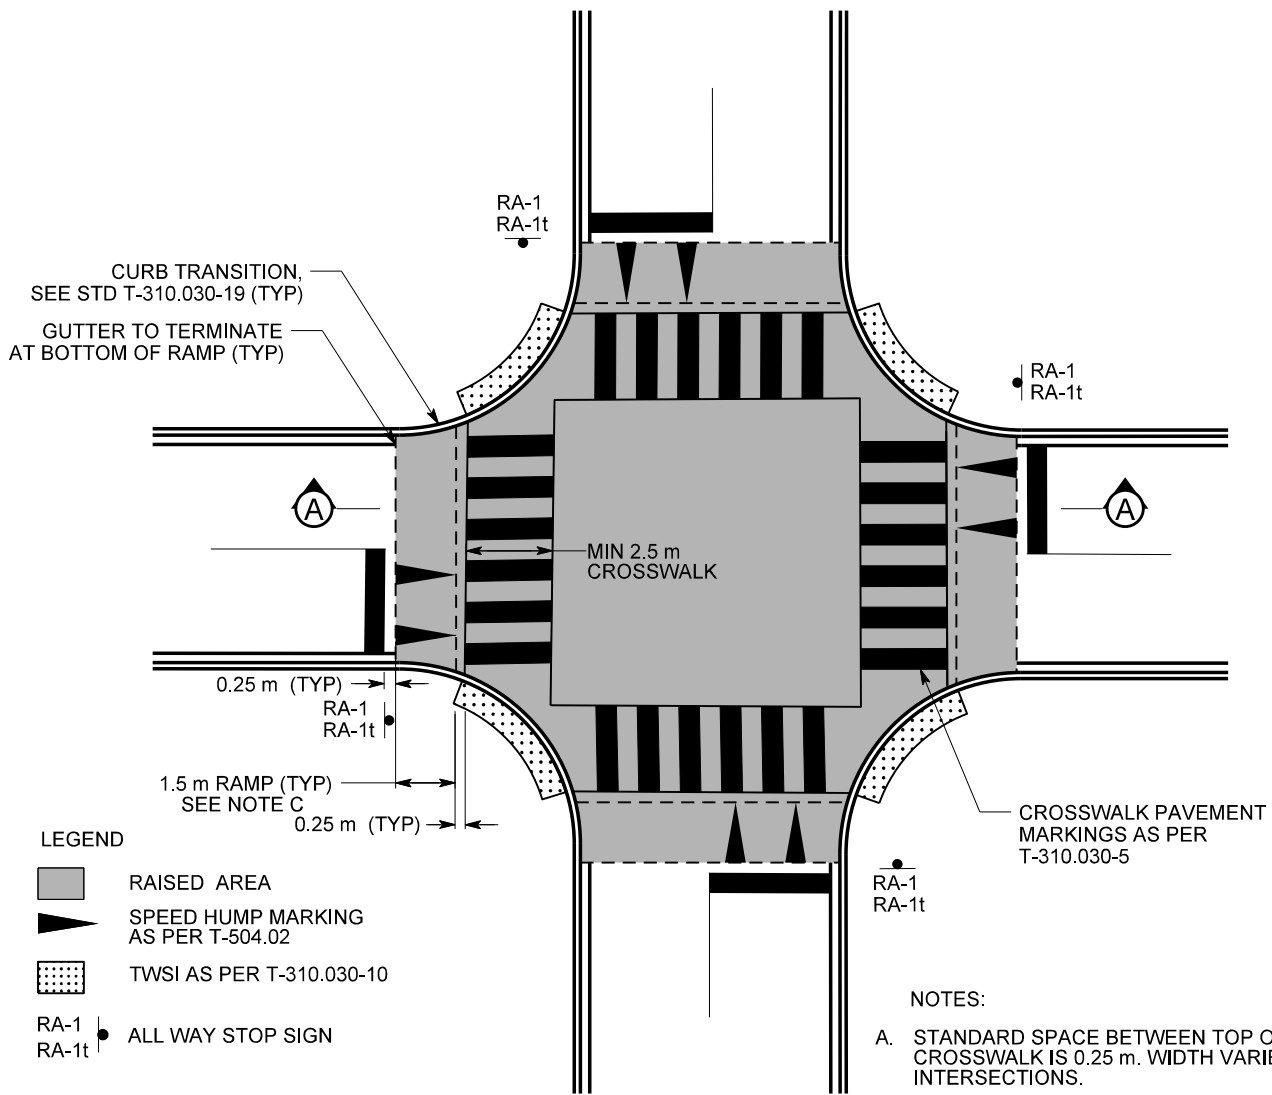

PLAN

NOTES:

- STANDARD SPACE BETWEEN TOP OF RAMP AND CROSSWALK IS 0.25 m. WIDTH VARIES FOR SKEWED INTERSECTIONS.
- REFER TO CITY OF TORONTO-PAVEMENT STRUCTURAL DESIGN MATRIX.
- REFER TO STD T-310.030-20 FOR RAMP SLOPES.

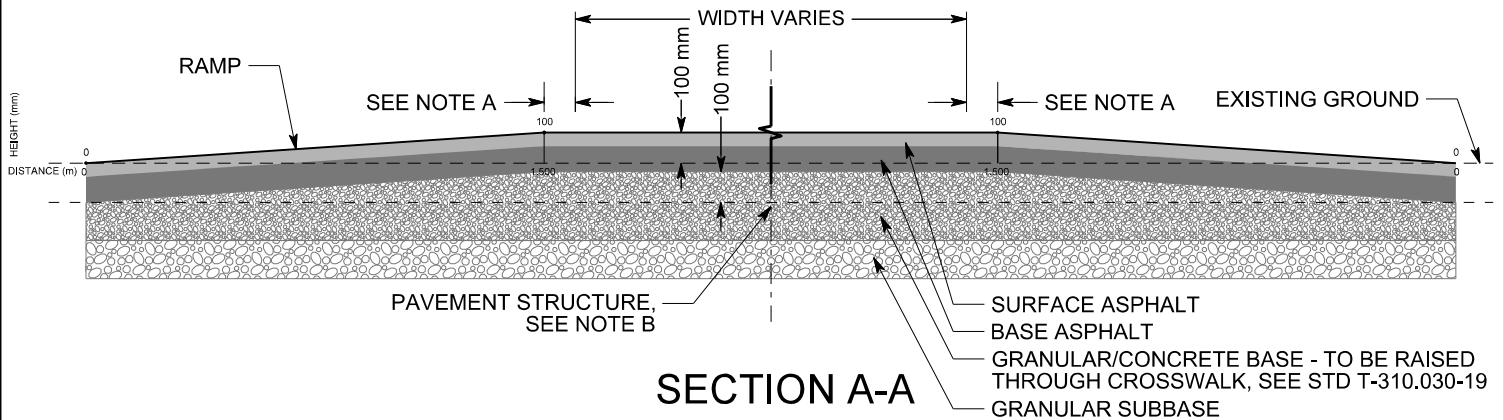

ENGINEERING & CONSTRUCTION SERVICES STANDARD DRAWING

REV 2

SEPT 2024

RAISED FOUR-WAY INTERSECTION

T-310.030-13

NTS

SHEET 1