


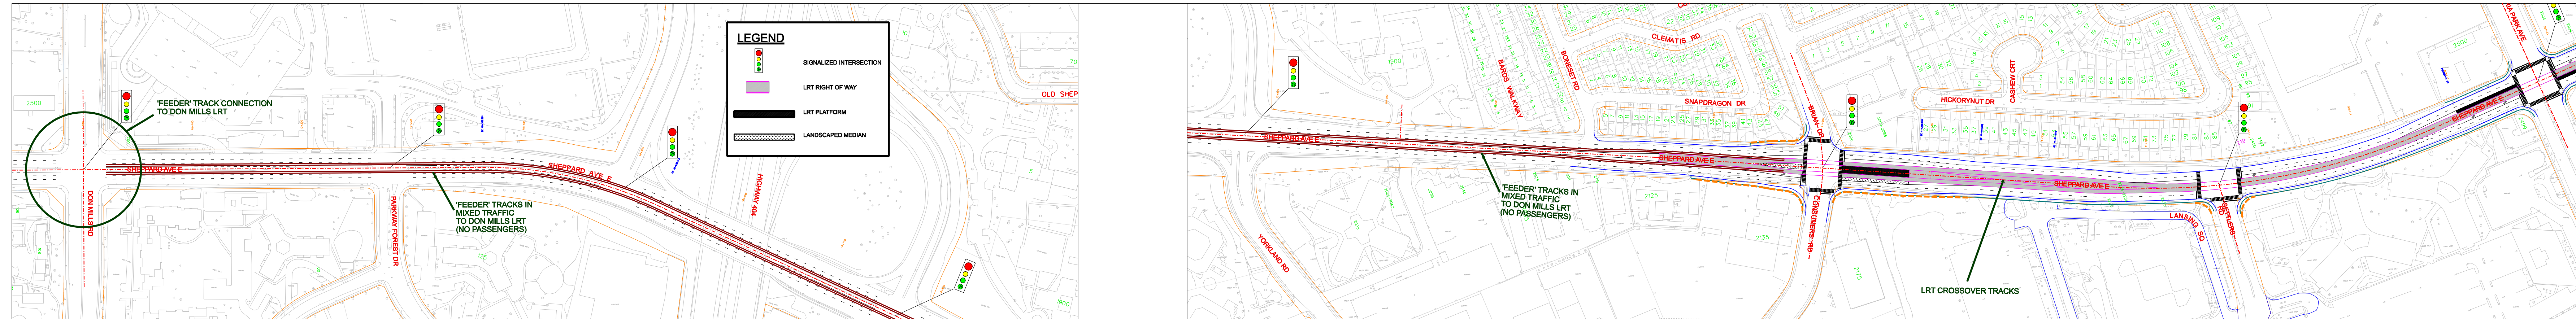

# SUBWAY - LRT CONNECTION - OPTION 5



SUBWAY EXTENSION TO CONSUMERS ROAD WITH SURFACE LRT CONNECTION