


P R E L I M I N A R Y

1. REQUIRE THIS PLAN TO BE RECEIVED AND REPORTED DATE		PLAN 66R	
LAND REQUIRING FOR THE LAND TITLES ACT		DATE	
BRUCE MCDONNOR O.L.S.		TORONTO SURVEY DIVISION OF THE TORONTO ADMINISTRATIVE OFFICE (Rm. 800)	
SCHEDULE			
PART	CON	LOT	INST No./P.L.N.
1			639.6
2	3	11	PART OF 06055-0185 (L.T)
3			9663.3
			446.2

PLAN OF SURVEY OF
**PART OF LOT 11
 CONCESSION 3
 CITY OF TORONTO**
 GEOGRAPHIC TOWNSHIP OF SCARBOROUGH
 FORMERLY CITY OF SCARBOROUGH

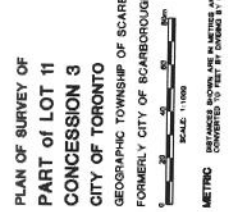

- LEGEND**
- INDICATES SURVEY MONUMENT FOUND
 - INDICATES SURVEY MONUMENT SET
 - INDICATES WITNESS
 - INDICATES PLAN ORIGINATOR
 - INDICATES PLAN NUMBER
 - INDICATES PLAN AREA-11111
 - INDICATES METRO TRANSPORTATION DEPARTMENT
 - INDICATES METRO TRANSPORTATION DEPARTMENT
 - INDICATES METRO TRANSPORTATION DEPARTMENT

THIS IS AN INTEGRATED SURVEY PLAN
 BOUNDARIES SHOWN ARE BASED ON THE HORIZONTAL CONTROL MONUMENTS AS LISTED IN THE FOLLOWING TABLE:

STATION	COORDINATES
4280	4280.000
4281	4281.000
4282	4282.000
4283	4283.000
4284	4284.000
4285	4285.000
4286	4286.000
4287	4287.000
4288	4288.000
4289	4289.000
4290	4290.000
4291	4291.000
4292	4292.000
4293	4293.000
4294	4294.000
4295	4295.000
4296	4296.000
4297	4297.000
4298	4298.000
4299	4299.000
4300	4300.000

DISTANCES SHOWN ON THIS PLAN ARE ADJUSTED BROAD DISTANCES BY THE COMBINED SCALE FACTOR OF 1.0000.

SURVEYOR'S CERTIFICATE

I CERTIFY THAT THIS PLAN AND PLAN ARE CORRECT AND IN ACCORDANCE WITH THE SURVEYS ACT, THE SURVEYORS ACT AND THE LAND TITLES ACT AND THE REGULATIONS MADE UNDER THEREIN.




DATE: _____

D. P. OLMAN
 ONTARIO LAND SURVEYOR

Toronto
 Survey and Mapping
 2nd Floor
 Toronto, Ontario
 M5P 1K5

**MORNINGSIDE AVENUE
 PLAN 2**

JOB NUMBER	06-0581
PLAN NUMBER	66M-2208
DATE	NOVEMBER 2008
SCALE	AS SHOWN
BY	D. P. OLMAN

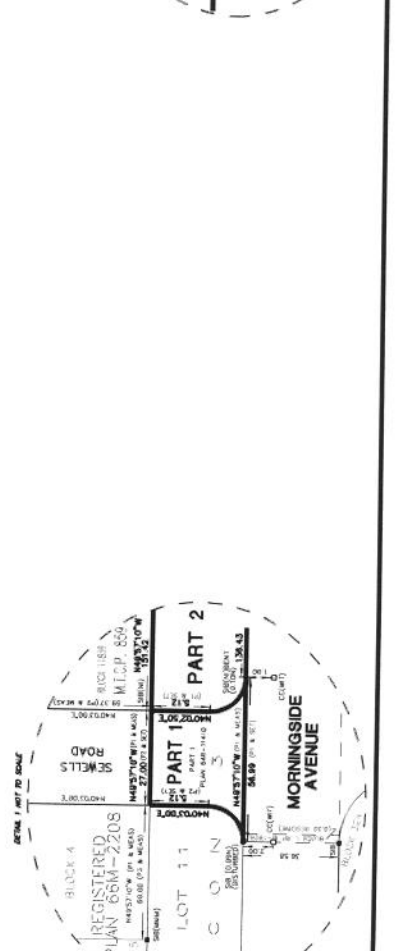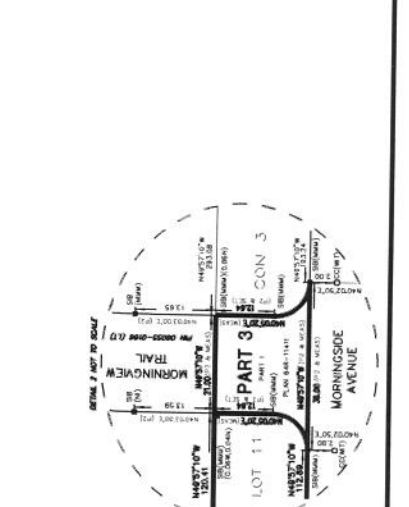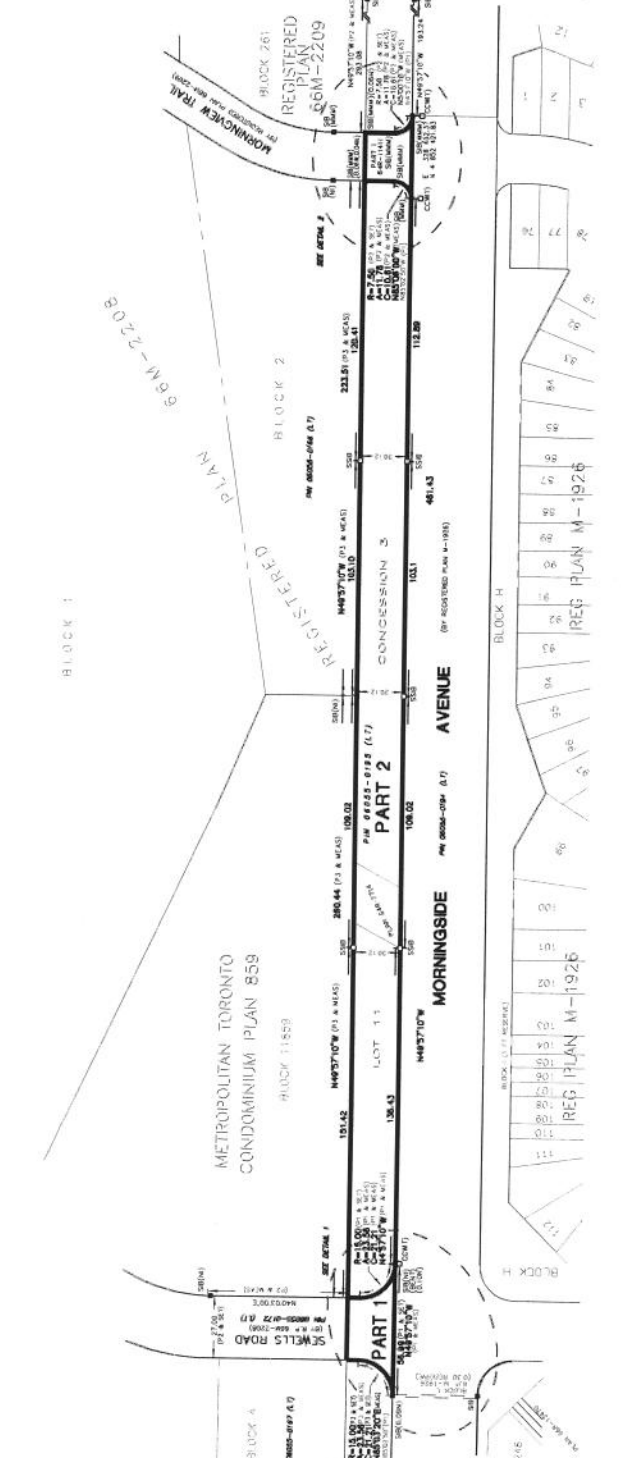

PLAN 889
 RECEIVED AND RECORDED
 DATE _____
 LAND REGISTRAR FOR THE
 LAND TITLES DIVISION OF THE
 TORONTO REGISTRY OFFICE 8th FLOOR
 BRUCE WATSON ST. S.W.

PART	CON	LOT	P.I.N.	AREA (m ²)
1			PART OF 0603-0032 (L.T)	11.9
2			PART OF 0603-0032 (L.T)	573.9
3			PART OF 0603-0033 (L.T)	134.9
4			PART OF 0603-0033 (L.T)	59.8
5			PART OF 0603-1006 (L.T)	20.8
6			PART OF 0603-1006 (L.T)	2.5
7			PART OF 0603-1006 (L.T)	48.9
8			PART OF 0603-1006 (L.T)	89.1
9			PART OF 0603-1006 (L.T)	2.9
10			PART OF 0603-0032 (L.T)	247.3
11			PART OF 0603-0032 (L.T)	106.0
12			PART OF 0603-0032 (L.T)	638.9
13			PART OF 0603-0032 (L.T)	8.9
14			PART OF 0603-0032 (L.T)	2.0
15			PART OF 0603-0032 (L.T)	2.0

**PLAN OF SURVEY OF
 PART OF LOT 12
 CONCESSION 4
 (GEOGRAPHIC TOWNSHIP OF SCARBOROUGH)
 CITY OF TORONTO
 FORMERLY CITY OF SCARBOROUGH**



METRIC
 QUANTITIES TO WHICH A METRE AND CAN BE
 CONVERTED TO METRIC UNITS AS LISTED

- 1 IDENTIFIED SURVEY MONUMENT FIELD
- 2 IDENTIFIED SURVEY MONUMENT SET
- 3 IDENTIFIED BRAND
- 4 IDENTIFIED NOT IDENTIFIED
- 5 IDENTIFIED FACE OF CONCRETE WALL
- 6 IDENTIFIED SURVEY MONUMENT TO PART No. 1498
- 7 IDENTIFIED PLAN 848-2708
- 8 IDENTIFIED PLAN 848-2719
- 9 IDENTIFIED PLAN 848-2771
- 10 IDENTIFIED PLAN 888-1863
- 11 IDENTIFIED PLAN 888-1863
THIS IS AN INTEGRATED SURVEY PLAN

STAKES AND MONUMENTS ARE AND REMAIN THE PROPERTY OF THE SURVEYOR AND ARE TO BE MAINTAINED BY THE ADJACENT OWNERS. THE SURVEYOR'S RESPONSIBILITY IS TO THE CLIENT AND NOT TO THE ADJACENT OWNERS. THE SURVEYOR'S CERTIFICATE IS VALID FOR THE PURPOSES OF THE SURVEY AND THE ADJACENT OWNERS ARE RESPONSIBLE FOR THE MAINTENANCE OF THE STAKES AND MONUMENTS. THE SURVEYOR'S CERTIFICATE IS VALID FOR THE PURPOSES OF THE SURVEY AND THE ADJACENT OWNERS ARE RESPONSIBLE FOR THE MAINTENANCE OF THE STAKES AND MONUMENTS.

SURVEYOR'S CERTIFICATE

1. THIS SURVEY AND PLAN ARE CORRECT AND IN ACCORDANCE WITH THE SURVEY ACT AND THE REGULATIONS MADE UNDER THEREOF AND THE REGULATIONS MADE UNDER THEREOF.

2. THE SURVEY WAS COMPLETED ON THE 14th DAY OF NOVEMBER 2008.



DATE _____
 O. P. GUNLAN
 DISTRICT LAND SURVEYOR



Survey and Mapping
 2000 Bay Street
 Toronto, Ontario
 M5G 1Y5

CONTRACT NO. _____
 PROJECT NO. _____
 SHEET NO. _____

LOT NUMBER
 DC-00883
 PLAN NUMBER

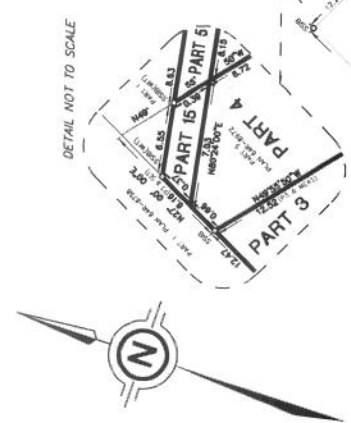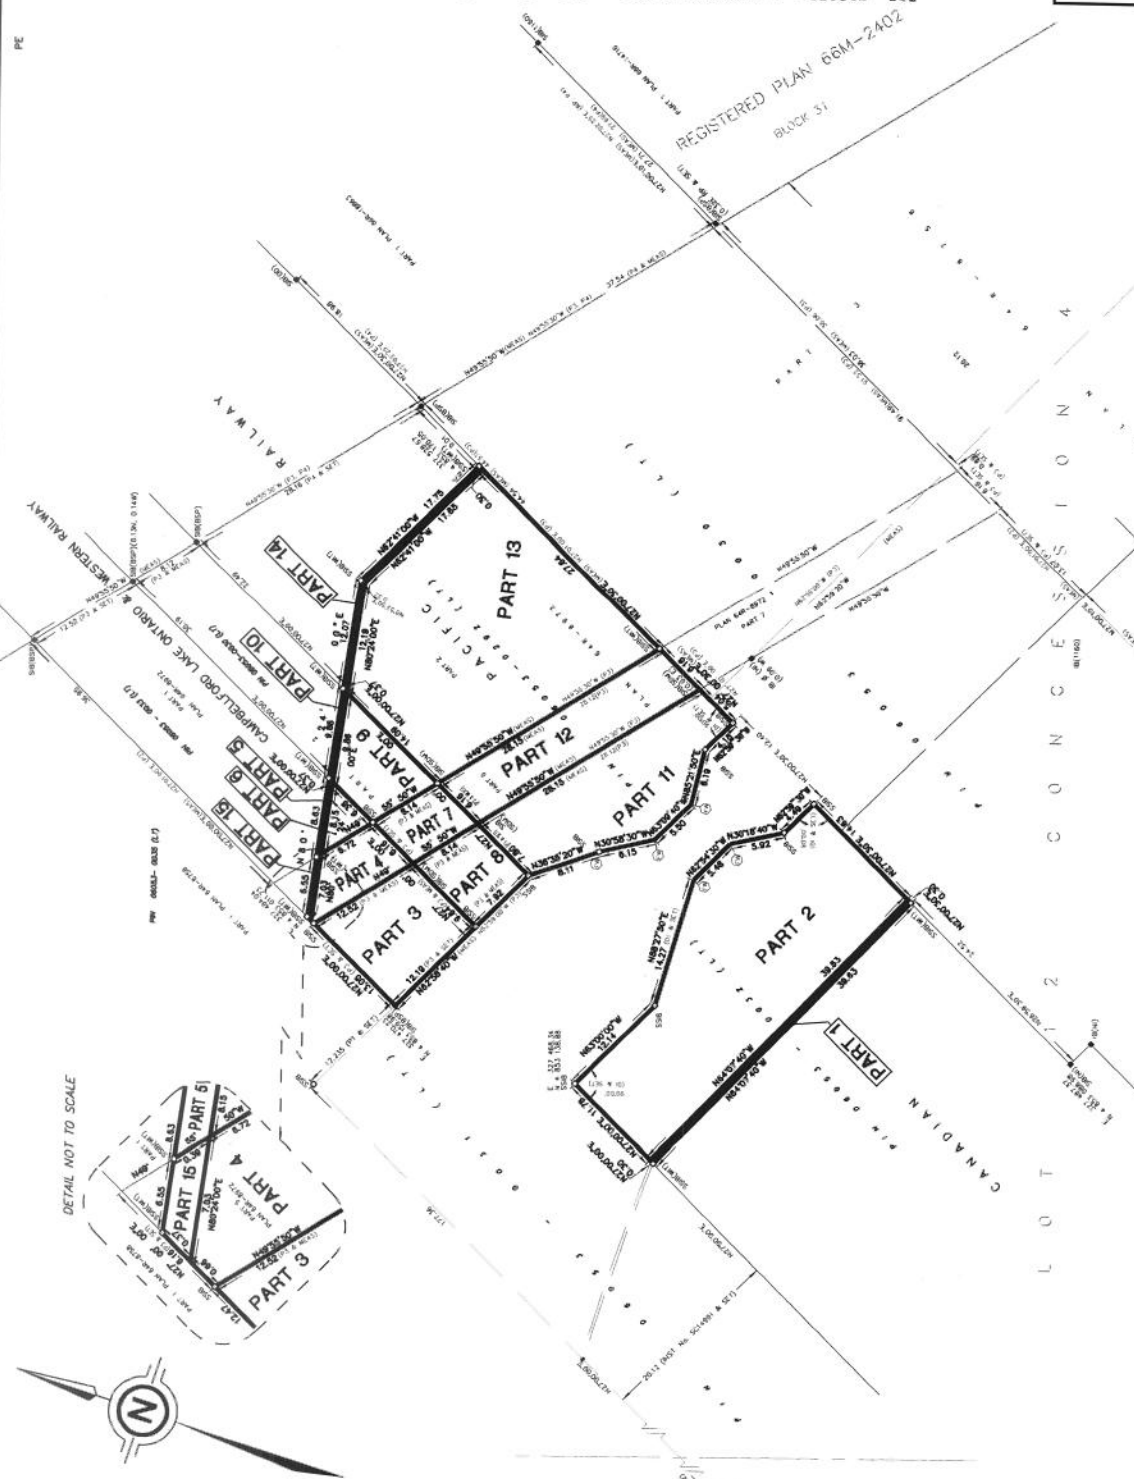

PRELIMINARY

FINCH/MORNINGSIDE
 PLAN 7

PLAN	SECTION	SHEET	REVISION	DATE
66M-2402	31	1		

ROAD ALLOWANCE BETWEEN LOTS 12 & 13 CONCESSION 4

PLAN 86R
 REGISTERED AND REPORTED
 DATE: _____

LAND INSTITUTE FOR THE
 TORONTO REGISTER OFFICE (R18)

BRUCE MCDONALD G.L.S.
 DATE: _____

SCHEDULE		P.L.N.	AREA (M ²)
PART	CON		
1			1232.9
2			13.5
3			2.0
4	6	PART OF 60053-0033 (L1)	2.5
5			20.9
6			56.6
7			134.9
8			3800.7

PLAN OF SURVEY OF
PART OF LOT 12
CONCESSION 4
(GEOGRAPHIC TOWNSHIP OF SCARBOROUGH)
CITY OF TORONTO
 FORMERLY CITY OF SCARBOROUGH

SCALE: HORIZ. 1" = 20'
 METRIC
 CONVERTED TO FEET BY DIVISION #702344

LEGEND

D DENOTES SURVEY MONUMENT FOUND
 O DENOTES SURVEY MONUMENT SET

RT DENOTES ROUND
 N DENOTES NOT IDENTIFIED
 ST DENOTES SETTING OF THE SURVEY

D1 DENOTES THE POINT ATTACHED TO THE FOLLOWING TABLE 1
 D2 DENOTES THE POINT ATTACHED TO THE FOLLOWING TABLE 2


D3 DENOTES PLAN 646-3736
 D4 DENOTES PLAN 646-3737
 D5 DENOTES PLAN 646-3738
 D6 DENOTES PLAN 646-3739
 D7 DENOTES PLAN 646-3740
 D8 DENOTES PLAN 646-3741
 D9 DENOTES PLAN 646-3742
 D10 DENOTES PLAN 646-3743

D11 DENOTES PLAN 646-3744
 D12 DENOTES PLAN 646-3745
 D13 DENOTES PLAN 646-3746
 D14 DENOTES PLAN 646-3747
 D15 DENOTES PLAN 646-3748
 D16 DENOTES PLAN 646-3749
 D17 DENOTES PLAN 646-3750
 D18 DENOTES PLAN 646-3751
 D19 DENOTES PLAN 646-3752
 D20 DENOTES PLAN 646-3753

D21 DENOTES PLAN 646-3754
 D22 DENOTES PLAN 646-3755
 D23 DENOTES PLAN 646-3756
 D24 DENOTES PLAN 646-3757
 D25 DENOTES PLAN 646-3758
 D26 DENOTES PLAN 646-3759
 D27 DENOTES PLAN 646-3760
 D28 DENOTES PLAN 646-3761
 D29 DENOTES PLAN 646-3762
 D30 DENOTES PLAN 646-3763

THIS IS AN INTEGRATED SURVEY PLAN
 BEARINGS SHOWN ARE GRID BEARINGS HAS BEEN DERIVED FROM THE
 HORIZONTAL CONTROL MONUMENTS AS LISTED IN THE FOLLOWING TABLE 1
 DISTANCES SHOWN ARE ADJUSTED GROUND DISTANCES
 CORRECTED FOR THE MEAN SEA LEVEL BY THE COMBINED SCALE FACTOR OF 0.99996
 2006, U.S. NATIONAL COORDINATE SYSTEM NAVD 83 (1911 ADJUSTMENT)
 DATE: _____

SURVEYOR'S CERTIFICATE
 I CERTIFY THAT:
 1. THIS SURVEY WAS MADE IN ACCORDANCE WITH THE SURVEY ACT AND THE REGULATIONS MADE UNDER THEREOF.
 2. THE SURVEY WAS COMPLETED ON THE 14th DAY OF NOVEMBER 2006.

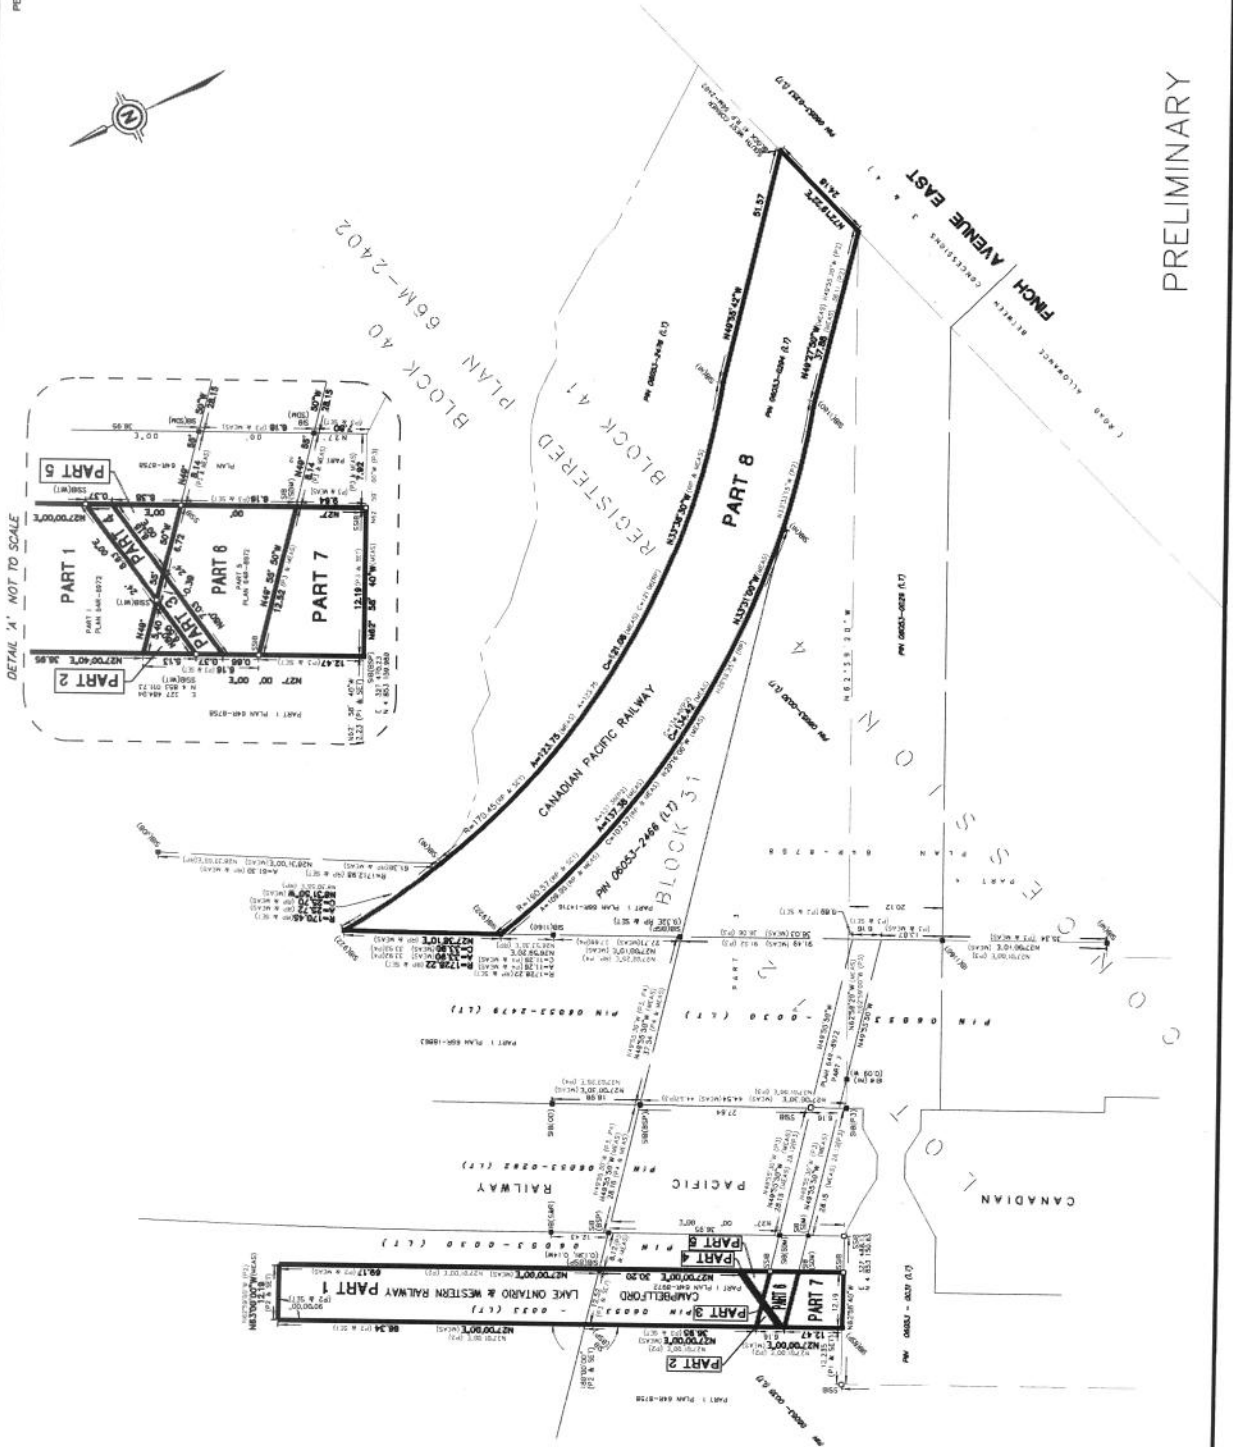

TORONTO
 Survey and Mapping
 170 Spadina Ave
 2nd Floor
 Toronto, Ontario
 M5S 1Y5

Technical Services

JOB NUMBER
 06-0088
PLAN NUMBER
 PLAN 8

DATE: _____

BY: _____
 TORONTO LAND SURVEYOR

PRELIMINARY

PRELIMINARY

PLAN 88R	
I REQUIRE THIS PLAN TO BE RECEIVED UNDER THE LAND TITLES ACT	
DATE	18 NOVEMBER 1996
LAST REQUEST FOR THIS PLAN MADE UNDER THE LAND TITLES ACT	
OFFICE SUPERVISOR'S SIGNATURE	
DATE	
TORONTO ROBBERTY OFFICE (R.O. 56)	

SCHEDULE			
PART CON	LOT	P.I.N.	AREA (M ²)
1	11		2927.7
2	3	PART OF ROAD ALLOWANCE LOTS 10 & 11	768.8
3	10	PART OF 06055-0905 (L.T.)	8676.2

PLAN OF SURVEY OF
 PART OF LOTS 10 & 11
 AND ROAD ALLOWANCE
 BETWEEN LOTS 10 & 11
 CONCESSION 3
 CITY OF TORONTO
 GEOGRAPHIC TOWNSHIP OF SCARBOROUGH
 FORMERLY CITY OF SCARBOROUGH



LEGEND
 ■ DENOTES SURVEY MONUMENT FOUND
 □ DENOTES SURVEY MONUMENT SET
 ○ DENOTES NOT ACQUIRED
 N DENOTES NOT ACQUIRED
 F1 DENOTES REGISTERED PLAN 866-2208
 F2 DENOTES PLAN 88-1843
 F3 DENOTES PLAN 88-1548
 F4 DENOTES PLAN 88-1548
 MTR DENOTES METRO TRANSPORTATION DEPARTMENT

THIS IS AN INTEGRATED SURVEY PLAN
 MEASUREMENTS ARE MADE INCLUDING THE SET BACKS FROM THE HORIZONTAL CONTROL MONUMENTS AS LISTED IN THE FOLLOWING TABLE:
 MONUMENT EASING NORTHING 408
 MONUMENT EASTING 356
 MONUMENT ELEVATION 206.03
 MONUMENT CORNER TO CORNER 193.22
 ZONE 18, ONTARIO COORDINATE SYSTEM, NAD 83 (1971) (UNITED STATES)
 DISTANCES SHOWN ON THIS PLAN ARE ADJUSTED GROUND DISTANCES. DISTANCES USED TO COMPUTE GRID DISTANCES BY MULTIPLYING BY THE CORRECTED SCALE FACTOR OF 1.00005.


SURVEYOR'S CERTIFICATE
 I CERTIFY THAT:
 1. THIS PLAN AND THIS PLAN ARE CORRECT AND IN ACCORDANCE WITH THE SURVEY ACT, THE SURVEYORS ACT AND THE LAND TITLES ACT AND THE REGULATIONS MADE UNDER THEM.
 2. THE SURVEY WAS COMPLETED ON THE 28th DAY OF NOVEMBER 1996.

DATE 18 NOVEMBER 1996
 G. P. BELMAM
 ONTARIO LAND SURVEYOR



SURVEY and Mapping
 18 Pine Road
 Toronto, Ontario
 Works & Emergency Services
 Technical Services
 M3B 1T5

JOB NUMBER	06-0001
PLAN NUMBER	PLAN 8
DATE	18 NOVEMBER 1996
DRAWN BY	
CHECKED BY	
DATE	
SCALE	

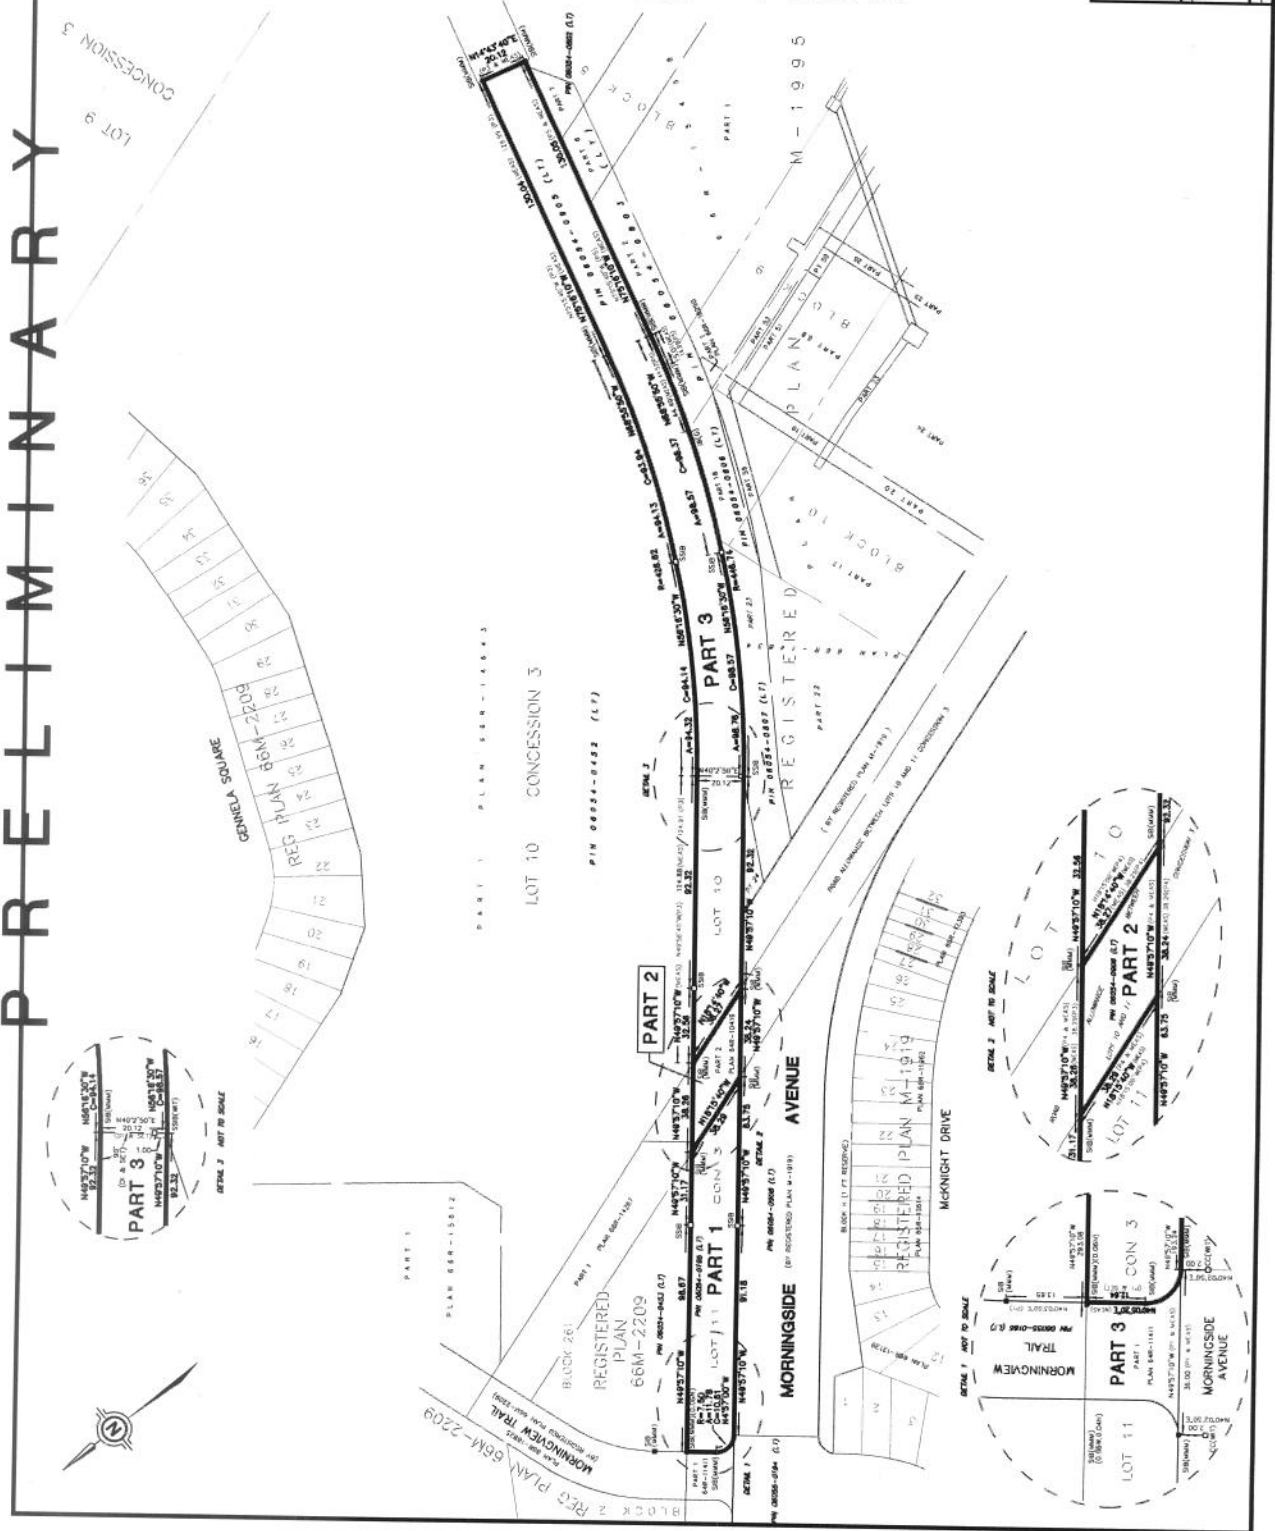

PLAN 669
 RECEIVED AND APPROVED
 DATE _____

FOR THE PART OF THE
 LAND TRANSFER FOR THE
 LAND TRANSFER FOR THE
 TORONTO METRO POLICE OFFICE (MPO)

BRUCE McPHEDRAN O.L.L.

SCHEDULE		
PART	CON	AREA (ha)
1	3	9.10
PART OF		06055-0905 (L.T.)
		1.461

**PLAN OF SURVEY OF
 PART OF LOTS 9 & 10
 CONCESSION 3
 CITY OF TORONTO**
 GEOGRAPHIC TOWNSHIP OF SCARBOROUGH
 FORMERLY CITY OF SCARBOROUGH



- METRO** CONVEYED TO THE METRO POLICE OFFICE AND CAN BE CONVEYED TO THE METRO POLICE OFFICE
- LEGEND**
- DENOTES SURVEY MONUMENT FOUND
 - DENOTES SURVEY MONUMENT SET
 - △ DENOTES MONUMENT NOT IDENTIFIED
 - ◇ DENOTES MONUMENT NOT IDENTIFIED
 - DENOTES REGISTERED PLAN 886-12971
 - DENOTES PLAN 886-12929
 - DENOTES PLAN 886-14643
 - DENOTES PLAN 886-14643
 - DENOTES MANDARIN MANOR AND J. BROWN O.L.L.
 - DENOTES METRO TRANSPORTATION DEPARTMENT
 - DENOTES OTTO BTL O.L.L.

THIS IS AN INTEGRATED SURVEY PLAN

BEFORE THIS PLAN IS REGISTERED, THE SURVEYOR HAS CONDUCTED A VISUAL INSPECTION OF THE SURVEYED LAND AND HAS FOUND THAT THE SURVEYED LAND IS THE SAME AS THE LAND SHOWN ON THE FOLLOWING TABLE:

REGISTERED PLAN	DATE	REGISTERED PLAN	DATE
886-12971	1987	886-12929	1987
886-14643	1987	886-14643	1987

THE SURVEYOR HAS ALSO CONDUCTED A VISUAL INSPECTION OF THE SURVEYED LAND AND HAS FOUND THAT THE SURVEYED LAND IS THE SAME AS THE LAND SHOWN ON THE FOLLOWING TABLE:

REGISTERED PLAN	DATE
886-12971	1987
886-14643	1987

SURVEYOR'S CERTIFICATE

I CERTIFY THAT:
 1. I AM A REGISTERED SURVEYOR IN THE PROVINCE OF ONTARIO;
 2. I HAVE CONDUCTED A VISUAL INSPECTION OF THE SURVEYED LAND AND THE REGULATIONS MADE UNDER THE ACT;
 3. THE SURVEY WAS COMPLETED ON THE 14th DAY OF NOVEMBER 2008.

DATE _____

B. P. GILMAN
 ONTARIO LAND SURVEYOR

Toronto
 Survey and Mapping
 18 Dyer Road
 Toronto, Ontario
 M3B 1Y5



Works & Emergency Services
 Technical Services

FOR CITY OF TORONTO USE ONLY

DATE	SCALE	DATE FILE	DATE
_____	_____	_____	_____

MORNINGSIDE AVENUE
 PLAN 4

JOB NUMBER	PLAN NUMBER
06-00891	_____

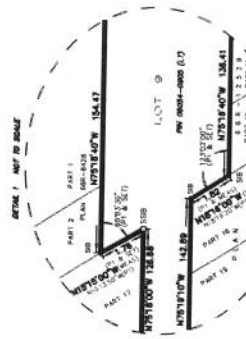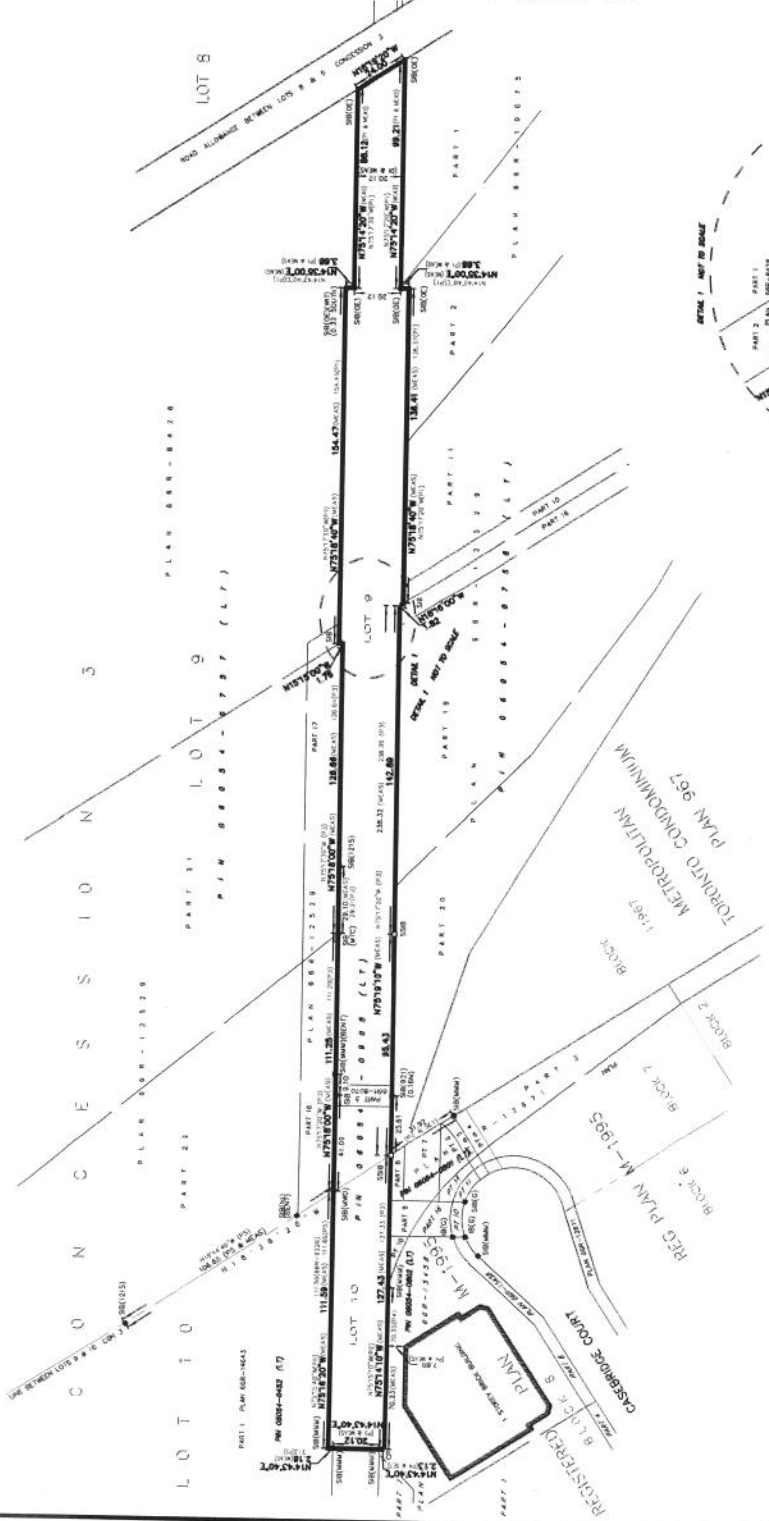

P R E L I M I N A R Y

PART	CON
1	3
	1

PLAN OF SURVEY
 PART of LO
 CONCESSION
 CITY OF TORO
 GEOGRAPHIC TOW
 FORMERLY CITY O



METRIC DISTANCES SHOWN
 CONVERTED TO

- LEGEND**
- DENOTES SURVEY MONUMENT
 - DENOTES SURVEY WITNESS
 - NI DENOTES NOT IDENTIFIED
 - OU DENOTES ORIGIN UNKNOWN
 - MTR DENOTES METRO TOWER
 - MM DENOTES MARSHAL
 - P1 DENOTES PLAN 66
 - P2 DENOTES REGISTERED PLAN 64
 - P4 DENOTES REGISTERED PLAN 64


THIS IS AN INTEGRA

BEARINGS HEREON ARE GRIP
 HORIZONTAL CONTROL MONU
 MONUMENT EASTING
 020852223 327 670
 020902066 328 010
 AND ARE REFERRED TO THE
 ZONE 10, ONTARIO COORDIN

DISTANCES SHOWN ON THIS
 AND CAN BE USED TO COM
 BY THE COMBINED SCALE F

- SURV**
1. I CERTIFY THAT:
 THIS SURVEY AND PL
 THE SURVEYS ACT, TH
 AND THE REGULATION;
 2. THE SURVEY WAS COM

DATE _____

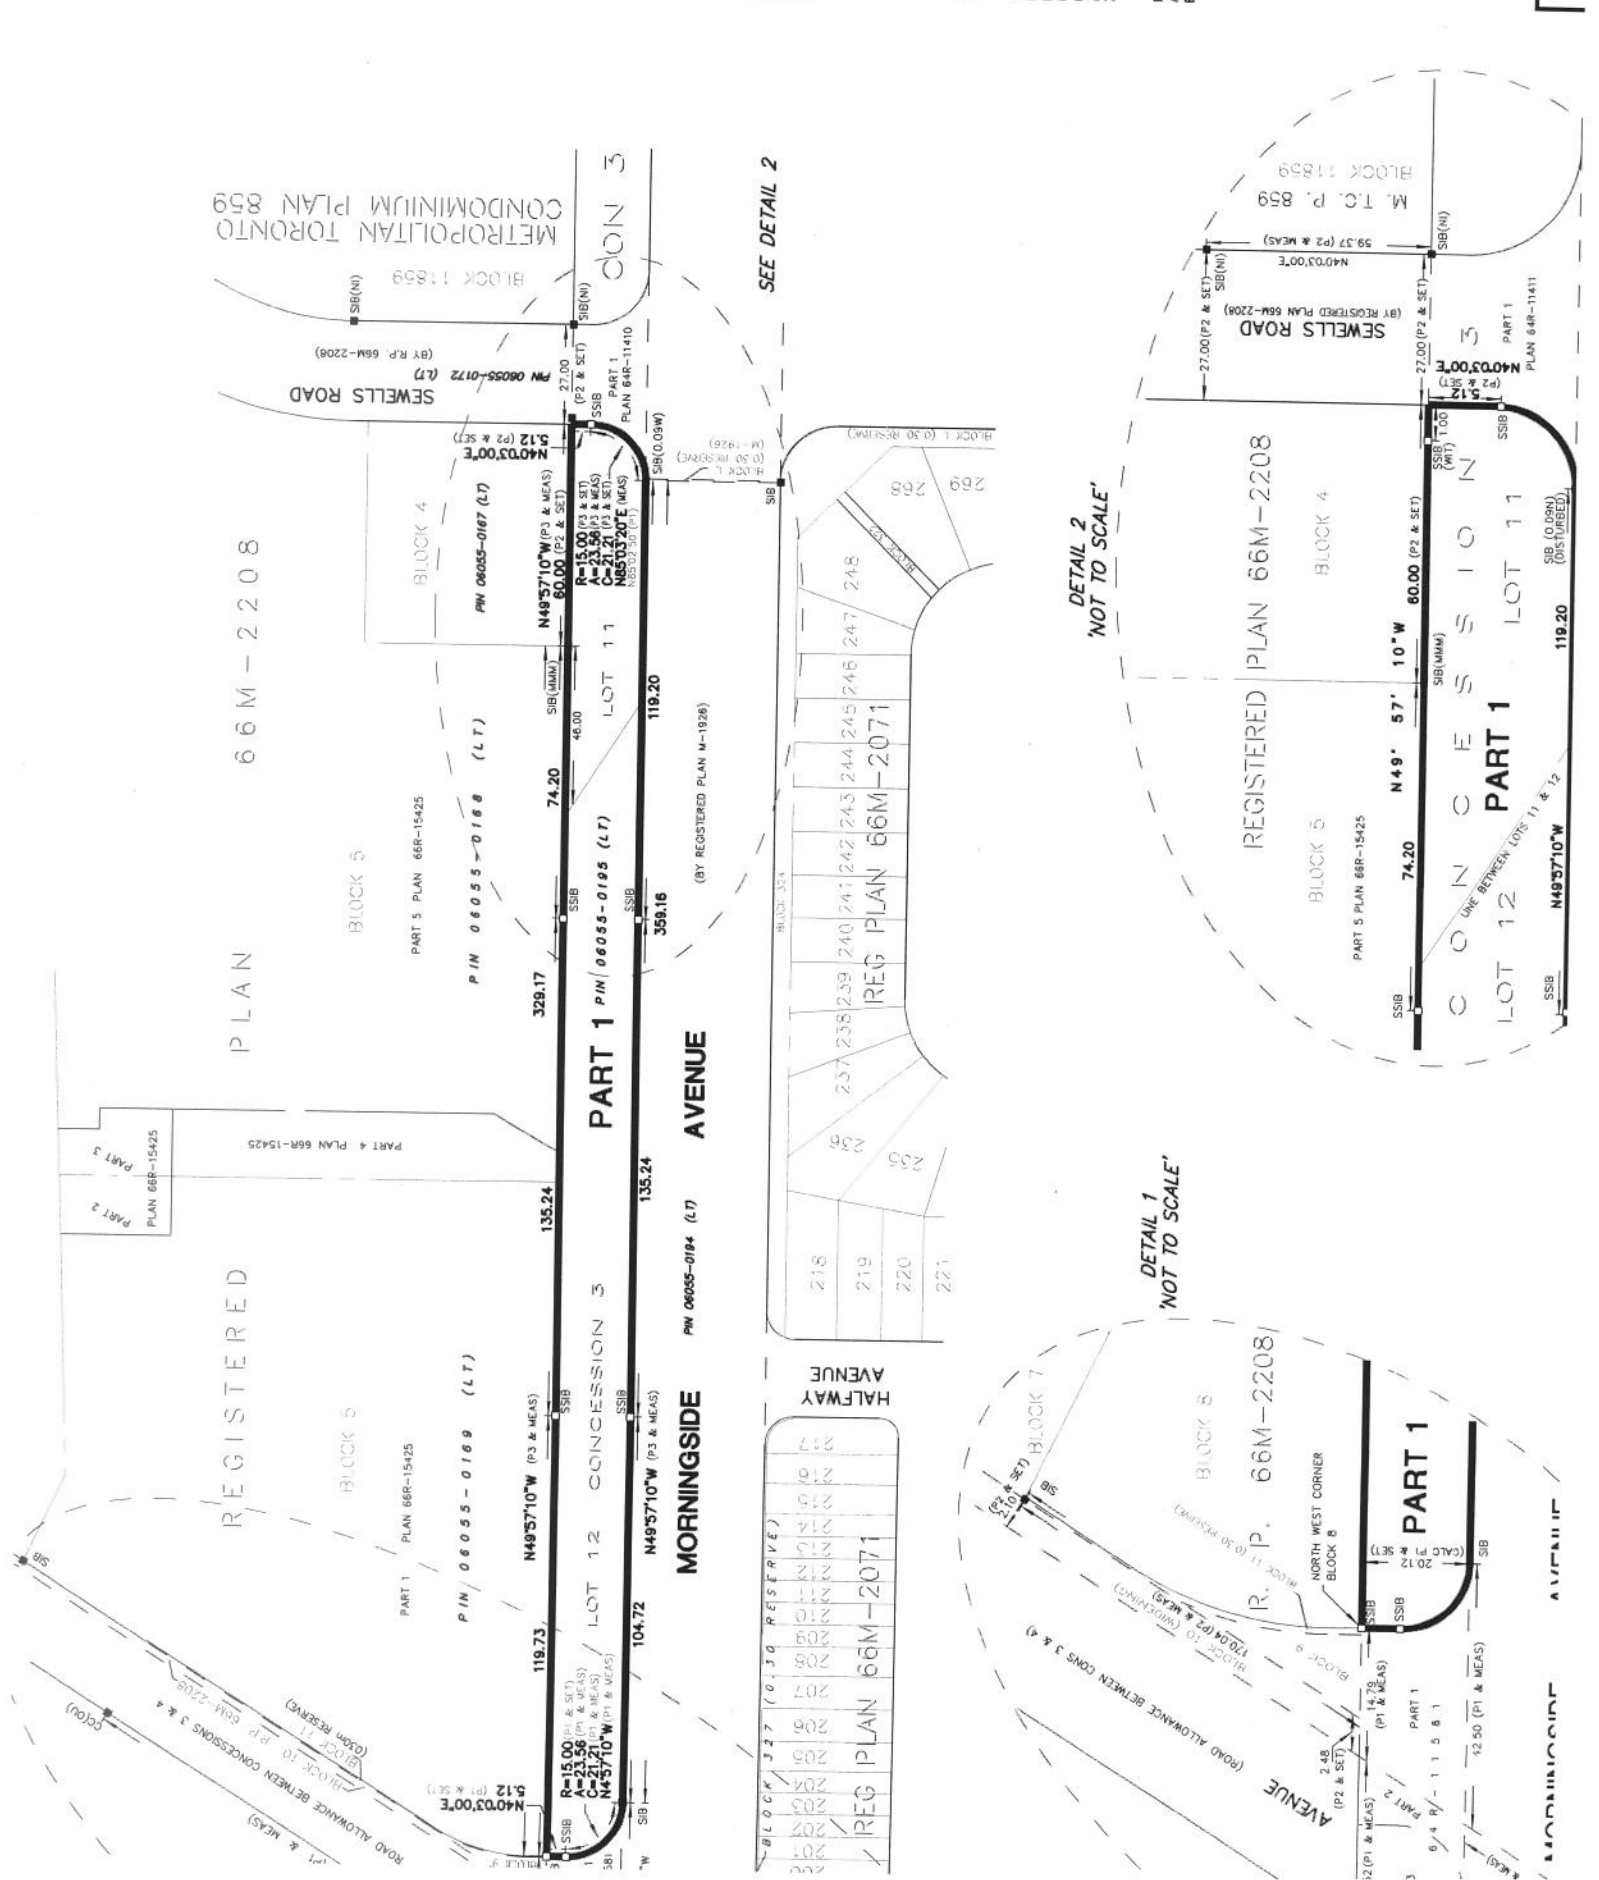

DETAIL 2
 'NOT TO SCALE'

DETAIL 1
 'NOT TO SCALE'

MORNINGSIDE AVENUE

HALFWAY AVENUE

REGISTERED PLAN 66M-2208

CONCESSION 3

SEWELLS ROAD

LOT 11

LOT 12

LOT 1

LOT 11

LOT 12

LOT 1

LOT 11

LOT 12

LOT 1