

INTERNALLY ILLUMINATED CHANNEL LETTERS - RACEWAY INSTALLATION

CONSTRUCTION

FACES: WHITE LEXAN
 CHANNELS: 5" BLACK
 TRIMCAP: BLACK
 ILLUMINATION: WHITELED
 *POWER: 120 VOLT / SIGN
 *BUILDING POWER: 347 VOLT... (WILL REQUIRE STEP-DOWN TRANSFORMER)
 RACEWAY: PTD. YELLOW TO MATCH BEAM (PMS 137)

GRAPHICS




GARDEN CENTRE: WHITE

COLOUR DATA

WHITE = WHITE LEXAN
 BLACK = BLACK CHANNELS & TRIMCAP

| |
|--------------------------------------|
| POWER: 120 VOLT |
| SQUARE FOOTAGE of SIGN: 63.7 SQ. FT. |

TYPICAL MOUNTING DETAIL (1/2" = 1'-0")

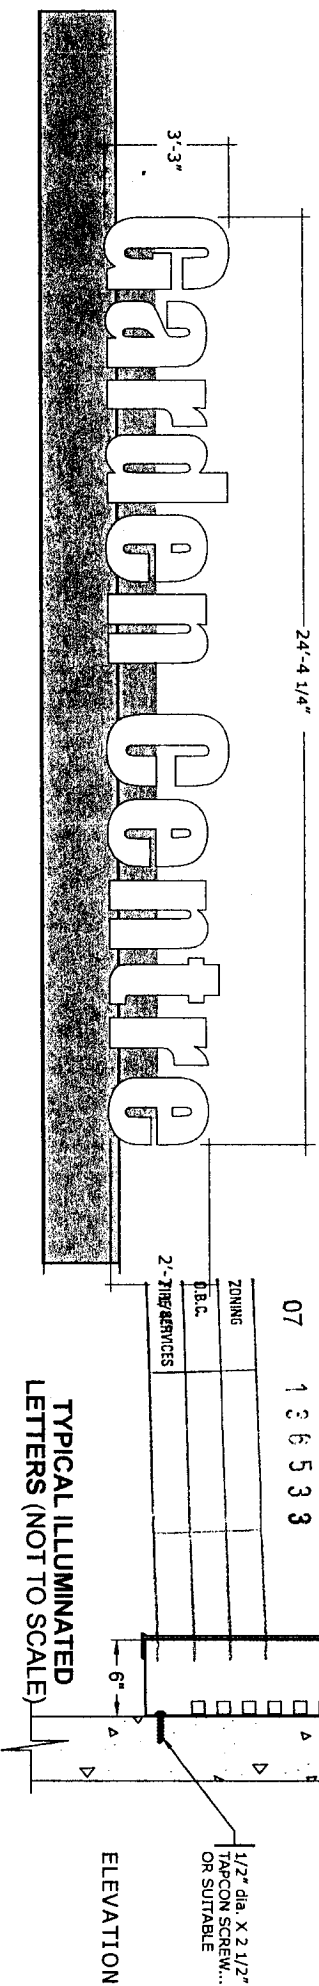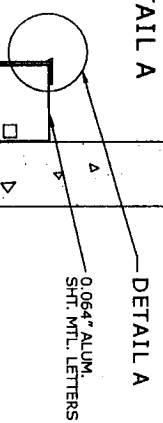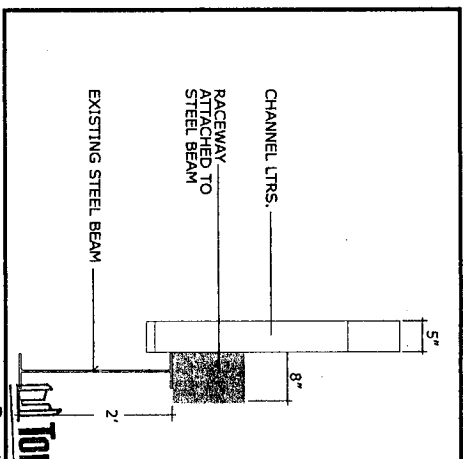

Toronto Building Division
 PERMIT REVIEWED FOR COMPLIANCE WITH THE ONTARIO BUILDING CODE

TYPICAL ILLUMINATED LETTERS (NOT TO SCALE)



2710 Kaslo Street
 Vancouver, BC, Canada V5M 4J1
 Tel (604) 215-5526
 Fax (604) 215-0696
 www.pattisonnsgn.com
 A Division of Jim Pattison Industries Ltd.

Sketch: V06-2595-3-R4
 Scale: 1/4" = 1'
 W. Perrott Sales Rep
 EP Artist

JANUARY 15 2007
 Customer Approval
 Sales Approval



ATTACHMENT 4 - SIGN DETAILS