


APPENDIX A

NO. 540

SPADINA CRESCENT

SPADINA CRESCENT

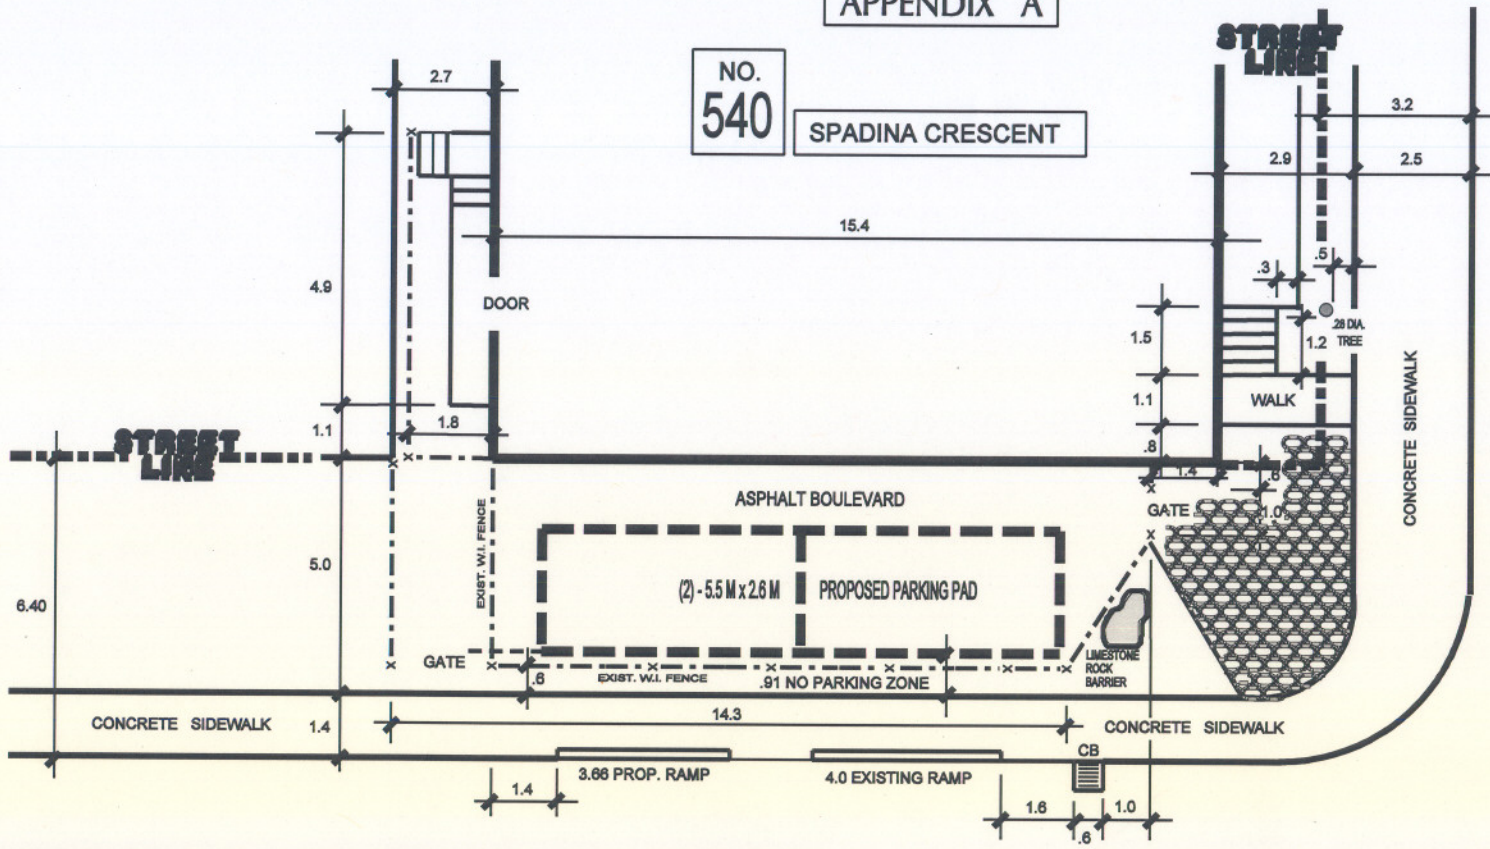

RUSSELL STREET



TRANSPORTATION SERVICES DIVISION  
TORONTO AND EAST YORK DISTRICT  
RIGHT OF WAY MANAGEMENT OFF STREET PARKING



RESIDENTIAL BOULEVARD PARKING RBP: 4900

TOTAL PROPOSED PARKING AREA BELOW STREET LINE 28.6 M<sup>2</sup>

TOTAL LANDSCAPED OPEN SPACE N/A

TOTAL PAVED AREA N/A

DRAWN BY: A. MOLINA DATE: SEPT. 9' 06 SCALE: 1:100  
RE-DRAWN BY: M.P.P. DATE: MAR. 30' 06

REVISIONS	
Date	By