


APPENDIX A

RITCHIE AVENUE

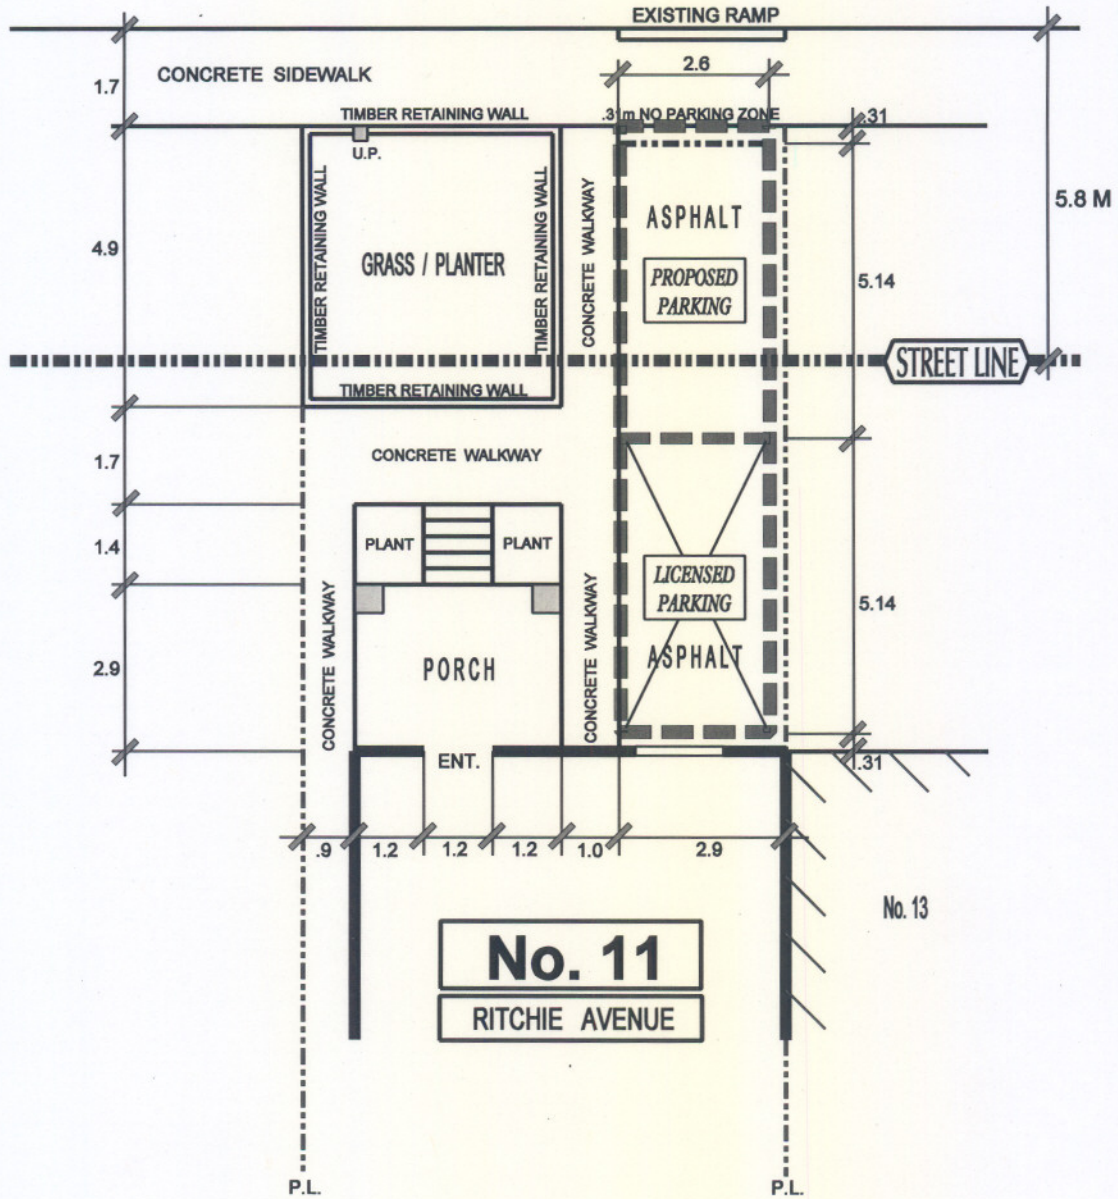

TRANSPORTATION SERVICES DIVISION
TORONTO AND EAST YORK DISTRICT
RIGHT OF WAY MANAGEMENT OFF STREET PARKING

FRONT YARD PARKING

F.Y.P. - 99912

TOTAL PARKING AREA ON STREET ALLOWANCE	10.7 M ²	PRIVATE PROPERTY		STREET ALLOWANCE	
		AREA M ²	%	AREA M ²	%
TOTAL AREA		46.7	—	34.5	—
LANDSCAPED OPEN SPACE		29.1	62	23.8	69
PAVED AREA		17.6	38	10.7	31
SOFT LANDSCAPING		7.1	24	18.4	72
DRAWN BY: R. MUNSON		DATE: JULY 24' 06		SCALE: 1:100	



REVISIONS	
Date	By