


APPENDIX A

No. 15

COLIN AVENUE

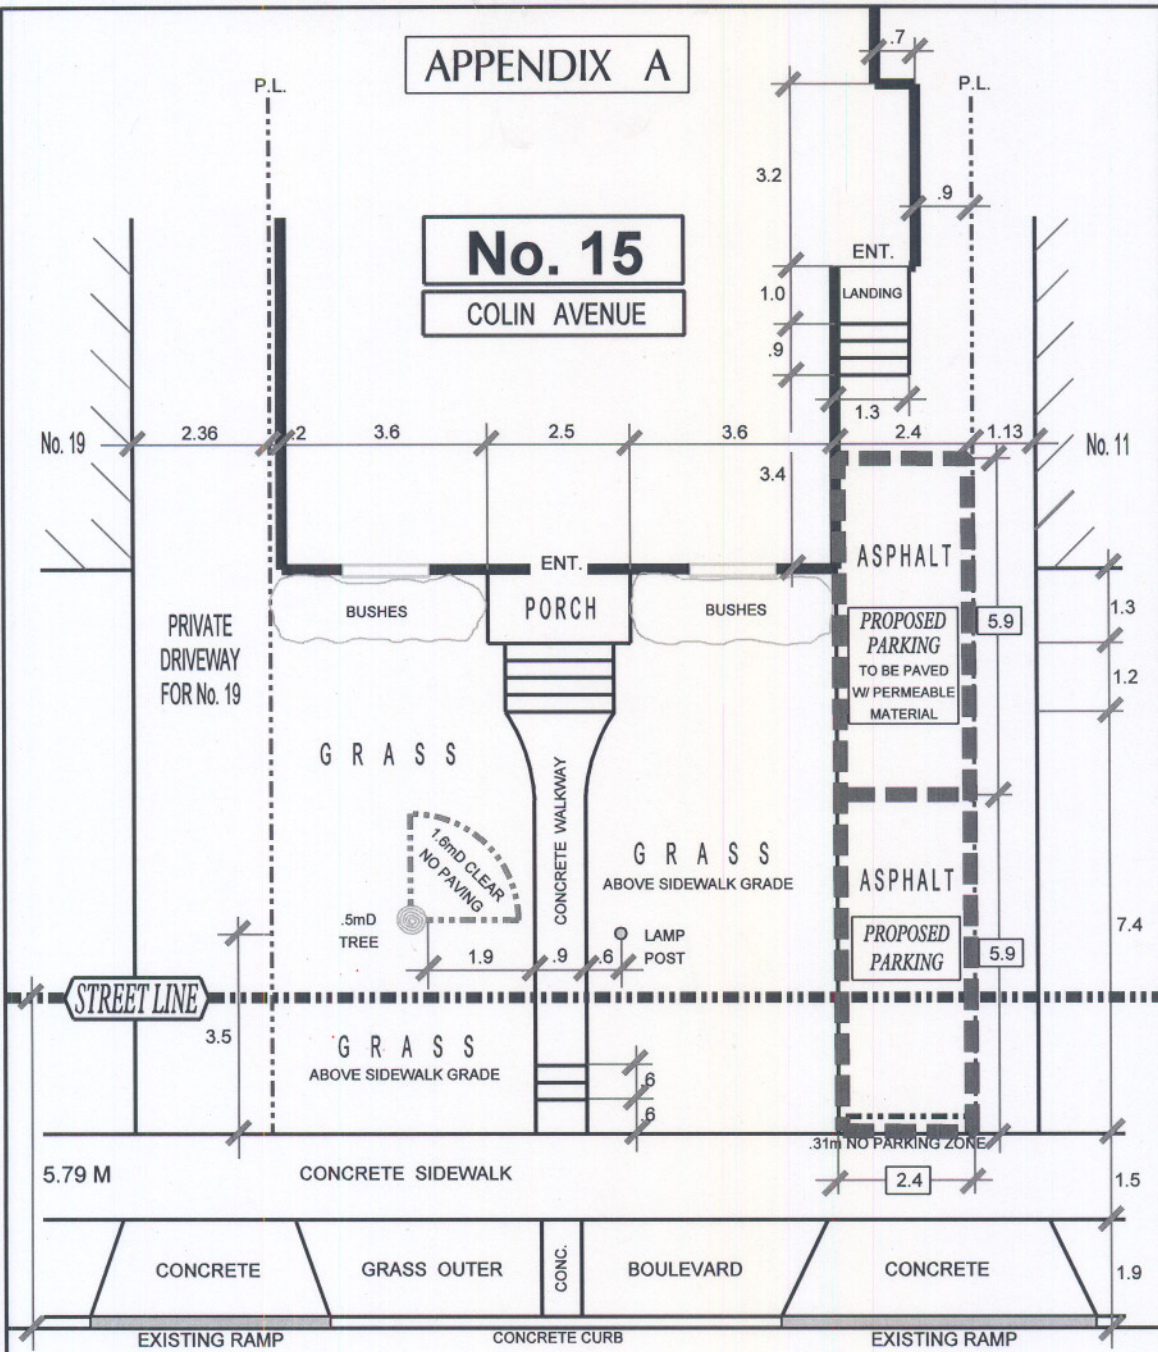

COLIN AVENUE



TRANSPORTATION SERVICES DIVISION
 TORONTO AND EAST YORK DISTRICT
 RIGHT OF WAY MANAGEMENT OFF STREET PARKING



FRONT YARD PARKING

F.Y.P. - 81420

TOTAL PARKING AREA ON STREET ALLOWANCE	5.7 M ²	PRIVATE PROPERTY		STREET ALLOWANCE	
		AREA M ²	%	AREA M ²	%
TOTAL AREA		89.5	—	29.3	—
LANDSCAPED OPEN SPACE		71.5	80	23.1	79
PAVED AREA		18.0	20	5.7	20
SOFT LANDSCAPING		63.5	89	20.9	90

REVISIONS	
Date	By
DEC. 05' 05	R.A.M.
JAN. 24' 06	R.A.M.

DRAWN BY: R. MUNSON DATE: MAY 26' 05 SCALE: 1:100