


APPENDIX ' E '

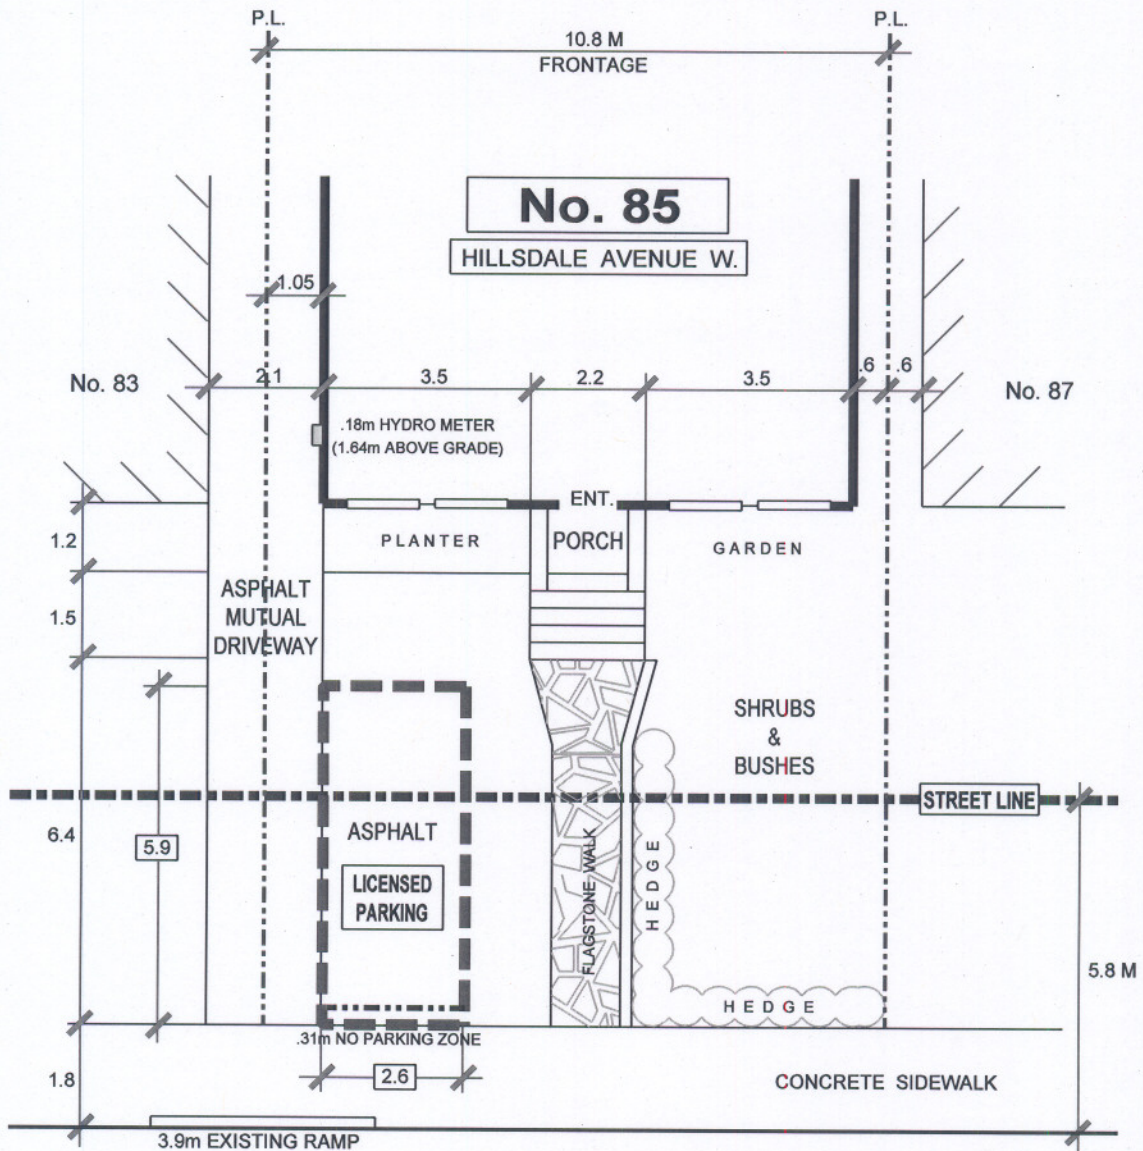

HILLSDALE AVENUE WEST



TRANSPORTATION SERVICES DIVISION
 TORONTO AND EAST YORK DISTRICT
 RIGHT OF WAY MANAGEMENT OFF STREET PARKING



NORTH

DRIVEWAY WIDENING PARKING D.W. - 13380

TOTAL PARKING AREA ON STREET ALLOWANCE	10.4 M ²	PRIVATE PROPERTY		STREET ALLOWANCE	
		AREA M ²	%	AREA M ²	%
TOTAL AREA		52.2	—	43.2	—
LANDSCAPED OPEN SPACE		42.2	80	28.7	66
PAVED AREA		10.1	20	10.4	34
SOFT LANDSCAPING		35.2	83	23.1	54

REVISIONS	
Date	By
MAR. 13' 07	R.A.M.

DRAWN BY: R. MUNSON DATE: SEPT. 08' 06 SCALE: 1:100