



TRANSPORTATION SERVICES DIVISION
 TORONTO AND EAST YORK DISTRICT
 RIGHT OF WAY MANAGEMENT OFF STREET PARKING



NORTH

BOULEVARD PARKING

B.P. - 3478

TOTAL PARKING AREA BELOW STREET LINE : 41.7 M²

REVISIONS

Date	By
JAN. 29' 07	R.A.M.

DRAWN BY: R. MUNSON

DATE: MAR. 06' 06


SCALE: 1:100

APPENDIX 'A'

No. 382 RONCESVALLES AVENUE

TD CANADA TRUST

RONCESVALLES AVENUE

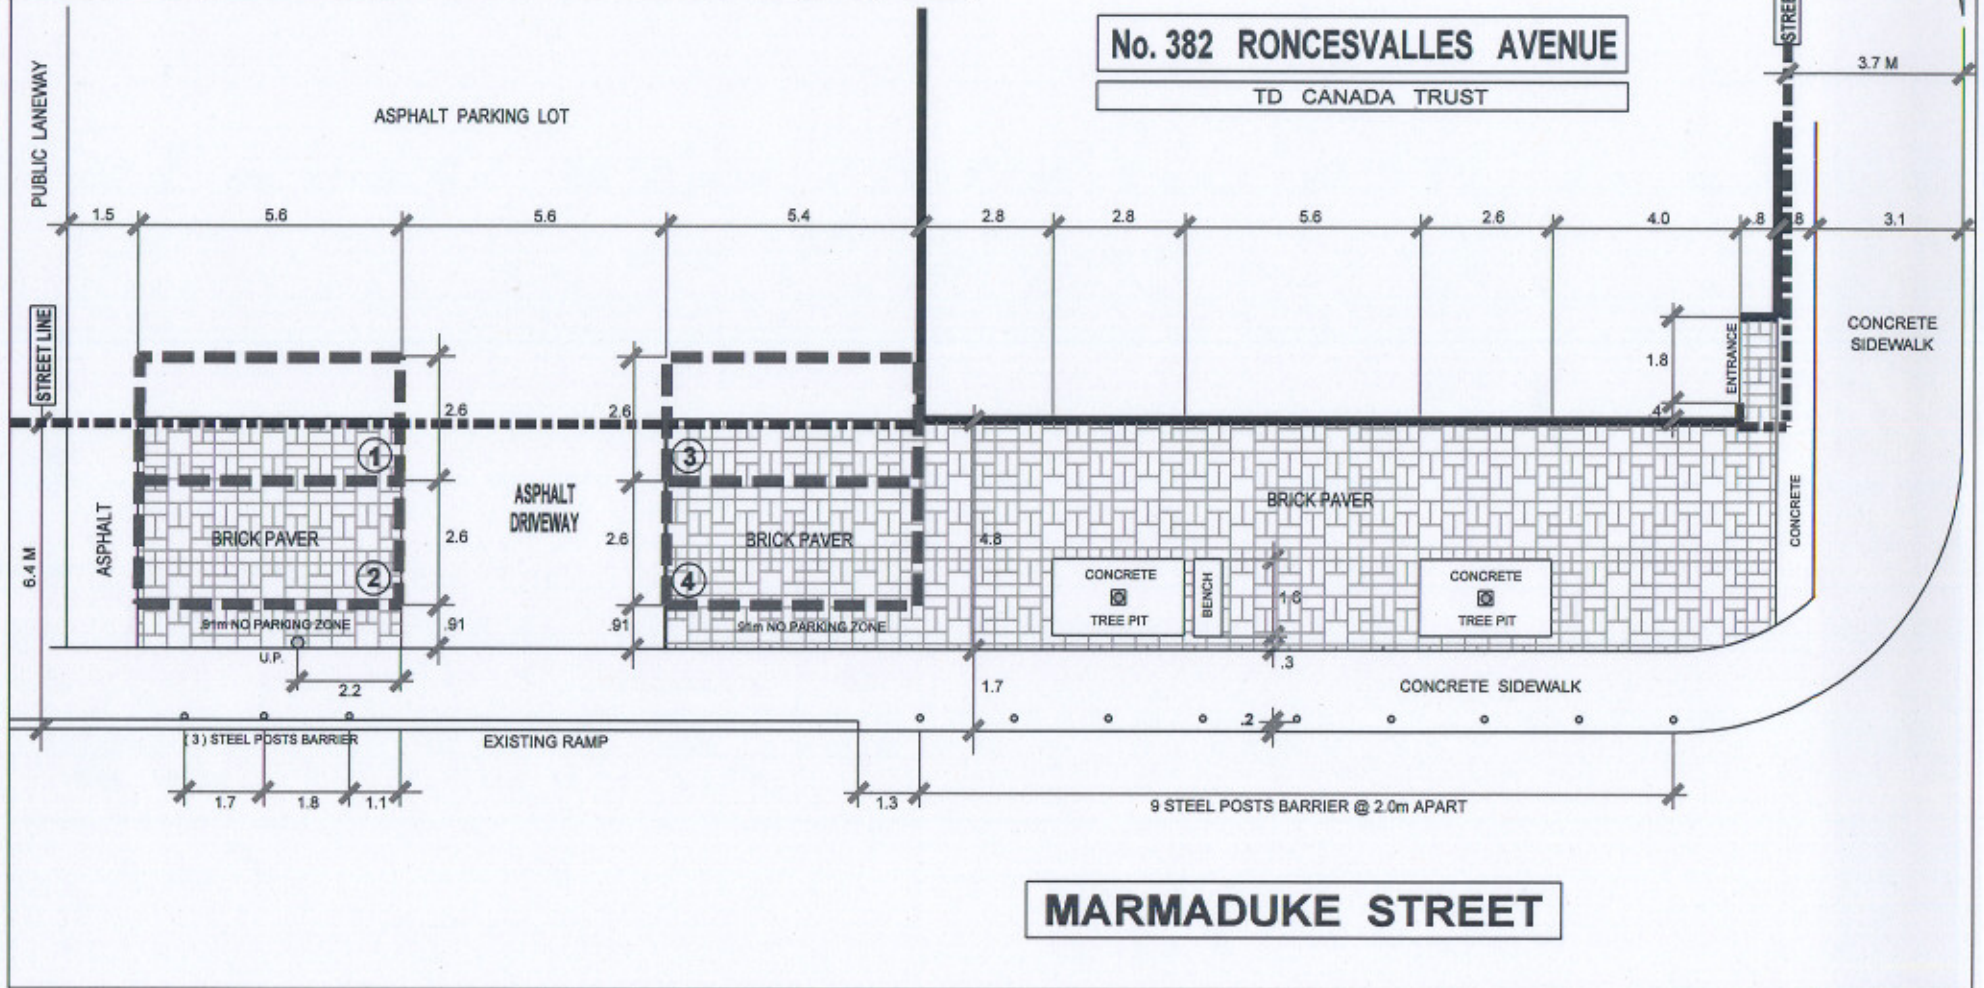

MARMADUKE STREET