


APPENDIX 'A'

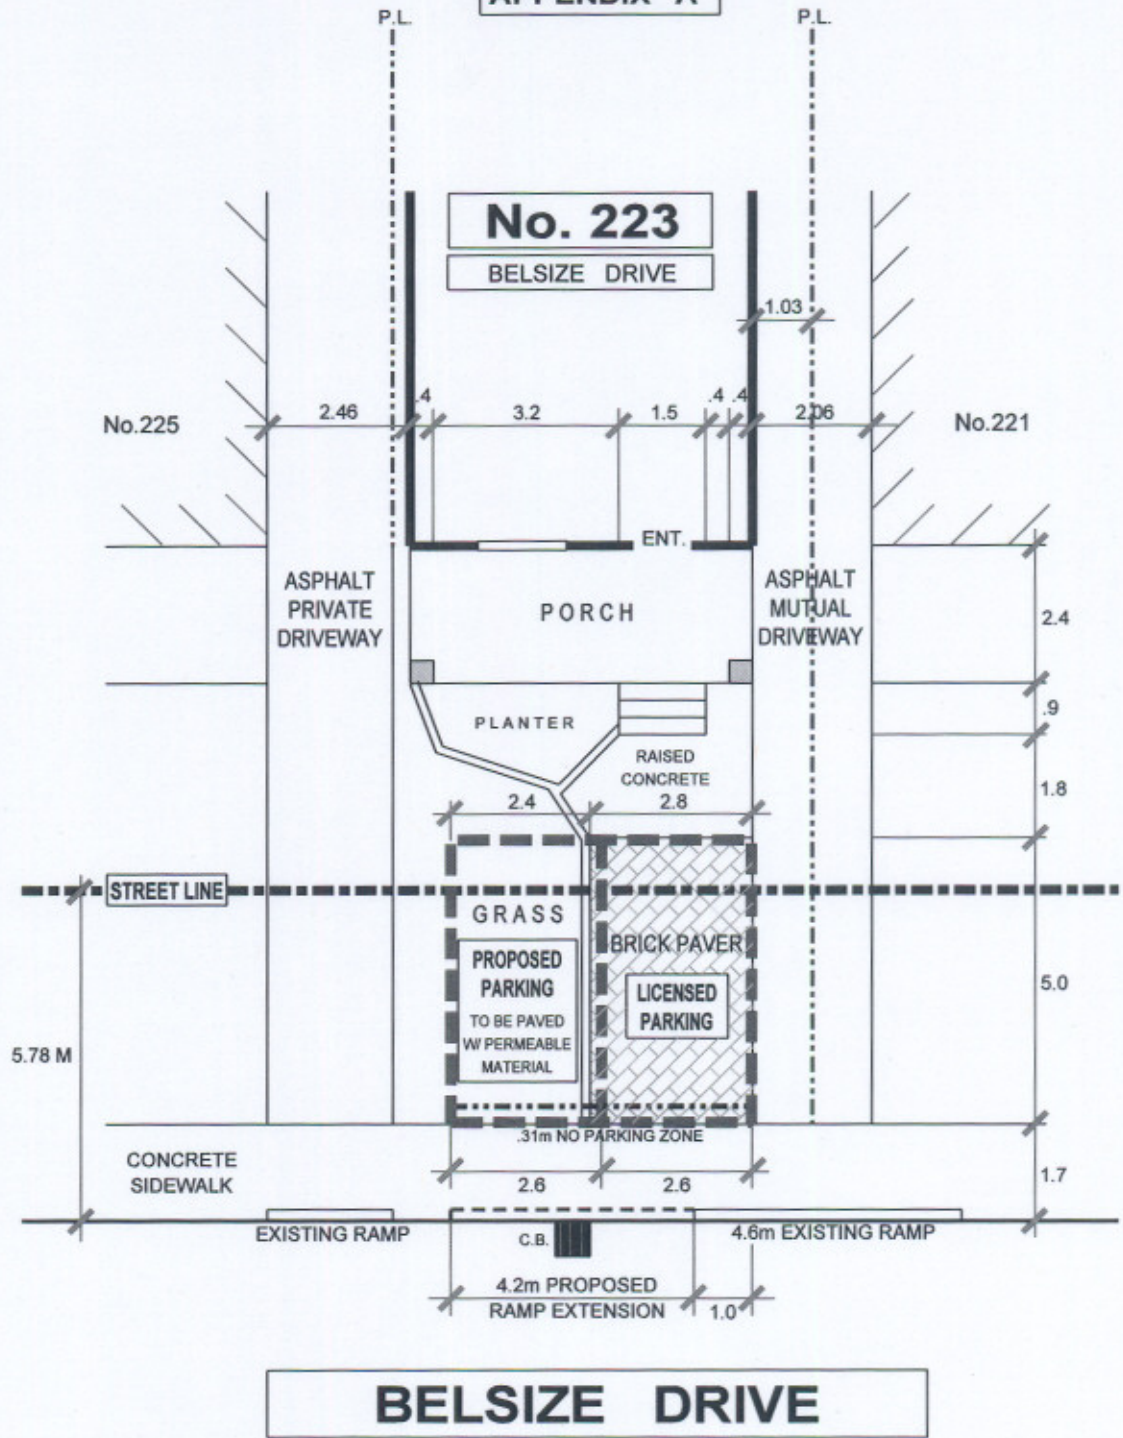

BELSIZE DRIVE



**TRANSPORTATION SERVICES DIVISION**  
TORONTO AND EAST YORK DISTRICT  
RIGHT OF WAY MANAGEMENT OFF STREET PARKING

**NORTH**



**DRIVEWAY WIDENING PARKING D.W. - 55740**

TOTAL PARKING AREA ON STREET ALLOWANCE	21.2 M <sup>2</sup>	PRIVATE PROPERTY			STREET ALLOWANCE		
		AREA M <sup>2</sup>	%	CODE	AREA M <sup>2</sup>	%	CODE
TOTAL AREA		29.0	100		29.5	100	
LANDSCAPED OPEN SPACE		18.0	62	50%	8.3	28	50%
PAVED AREA		11.0	38	50%	21.2	72	50%
SOFT LANDSCAPING		12.0	67	30%	4.1	49	15%

REVISIONS	
Date	By
FEB. 26' 07	R.A.M.

DRAWN BY: R. MUNSON      DATE: DEC. 05' 06      SCALE: 1:100