


**NOT ELIGIBLE**  
INSUFFICIENT PARKING SPACE

**APPENDIX 'A'**

**NOT ELIGIBLE**  
CANNOT MEET THE 50%  
LANDSCAPED OPEN  
SPACE REQUIRED

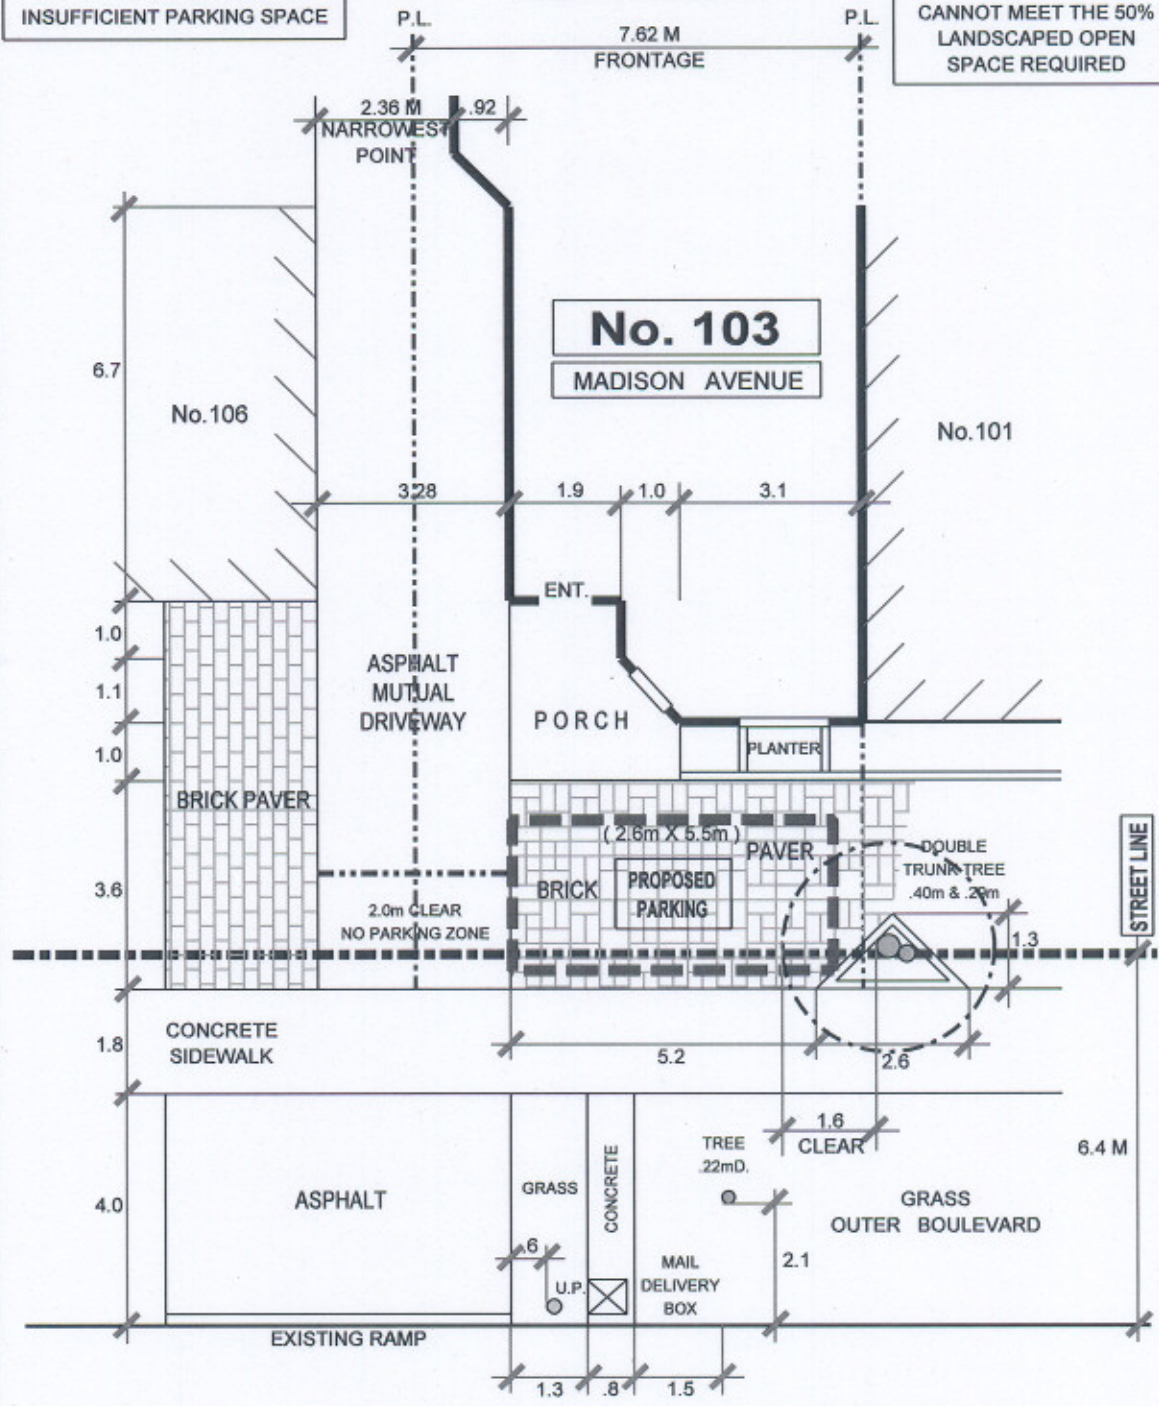

**MADISON AVENUE**

**TRANSPORTATION SERVICES DIVISION**  
TORONTO AND EAST YORK DISTRICT  
RIGHT OF WAY MANAGEMENT OFF STREET PARKING



**DRIVEWAY WIDENING** DW: 104460

TOTAL PARKING AREA ON STREET ALLOWANCE	3.3M <sup>2</sup>	PRIVATE PROPERTY			STREET ALLOWANCE		
		AREA PER SQ. METER (M <sup>2</sup> )	PERCENTAGE %	CODE	AREA PER SQ. METER (M <sup>2</sup> )	PERCENTAGE %	CODE
TOTAL AREA		31.0			4.3		
LANDSCAPE OPEN SPACE		6.6	21	50	3.1	72	
PAVED AREA		24.4	79	50	1.2	28	
SOFT LANDSCAPING		2.9	44	30	.3	10	15

REVISION	
Date	By
FEB. 12' 07	R.A.M.
APR. 10' 07	M.P.P.

DRAWN BY: R.M. DATE: SEPT. 15' 06 SCALE: 1:100