


APPENDIX ' A '

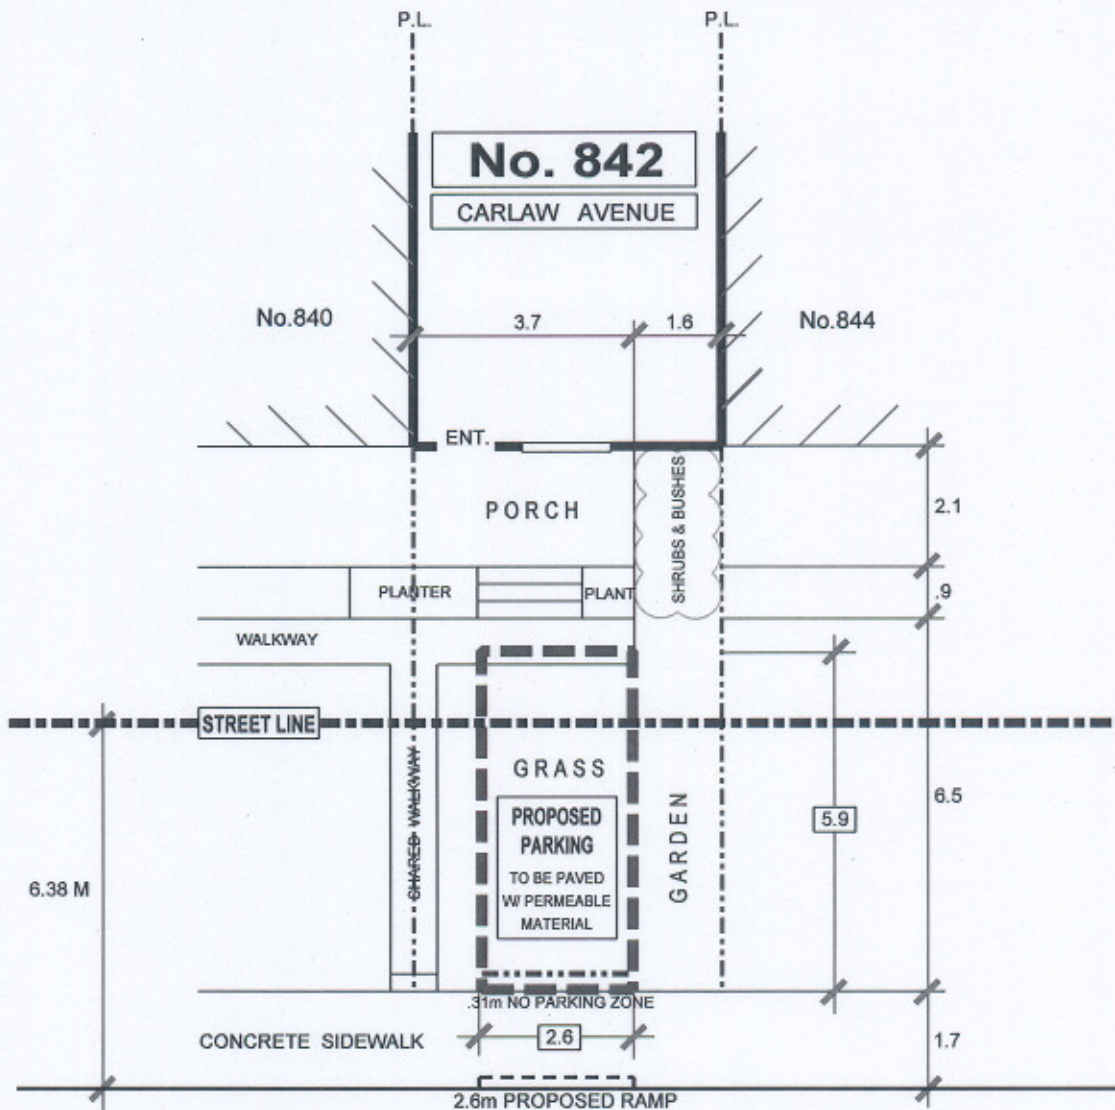

CARLAW AVENUE



TRANSPORTATION SERVICES DIVISION
 TORONTO AND EAST YORK DISTRICT
 RIGHT OF WAY MANAGEMENT OFF STREET PARKING



FRONT YARD PARKING		F.Y.P. - 88130			
TOTAL PARKING AREA ON STREET ALLOWANCE	12.2 M ²	PRIVATE PROPERTY		STREET ALLOWANCE	
		AREA M ²	%	AREA M ²	%
TOTAL AREA		17.6	—	24.9	—
LANDSCAPED OPEN SPACE		14.5	82	12.7	51
PAVED AREA		3.1	18	12.2	49
SOFT LANDSCAPING		10.1	70	10.8	85
DRAWN BY: R. MUNSON		DATE: FEB. 01' 06		SCALE: 1:100	

REVISIONS	
Date	By
FEB. 12' 07	R.A.M.