


APPENDIX 'A'

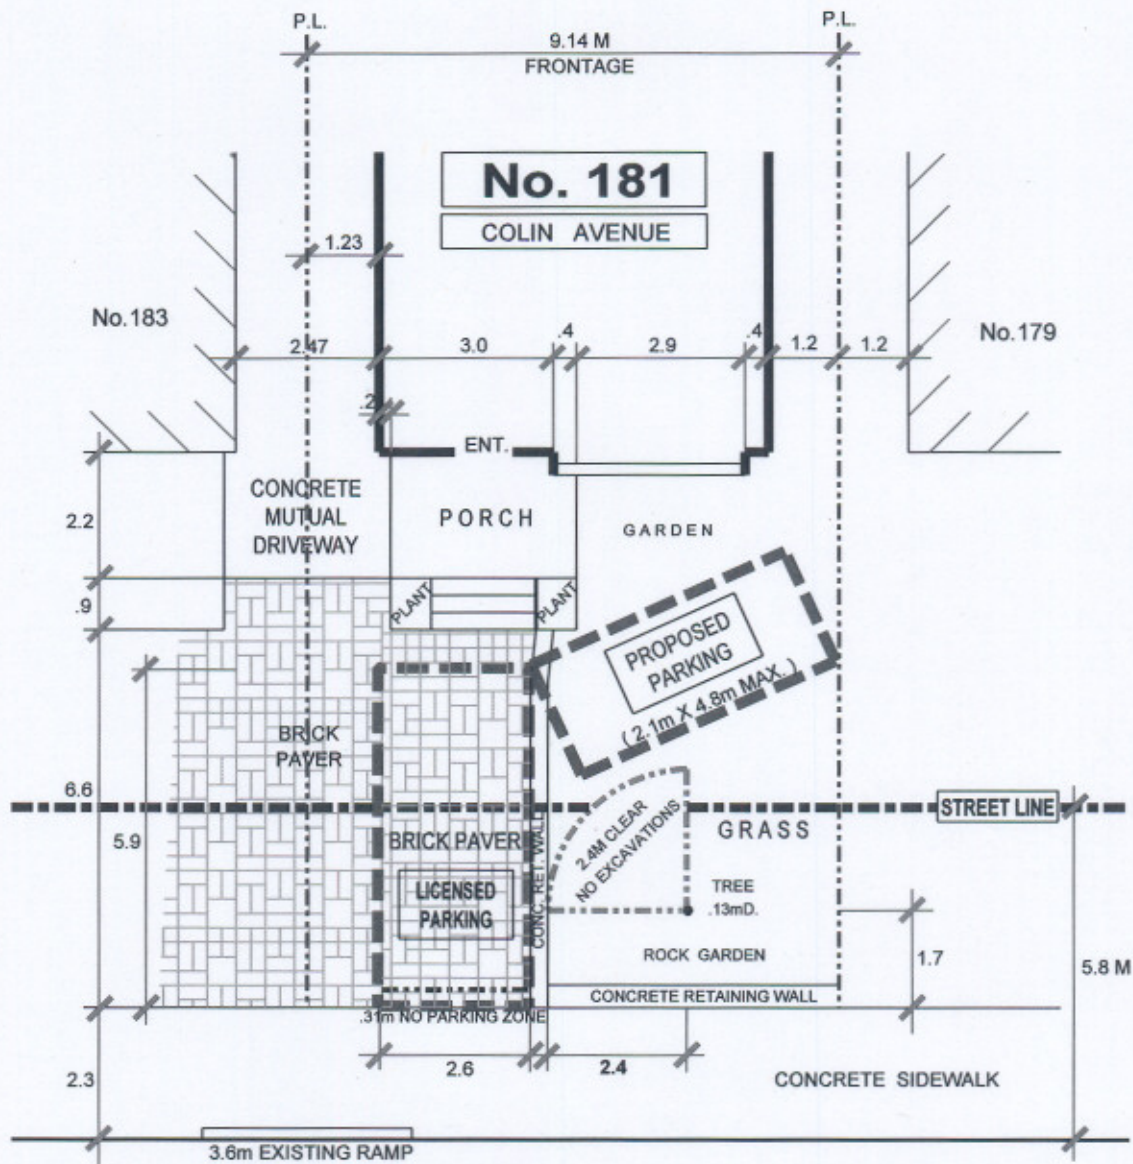

COLIN AVENUE



TRANSPORTATION SERVICES DIVISION TORONTO AND EAST YORK DISTRICT RIGHT OF WAY MANAGEMENT OFF STREET PARKING

DRIVEWAY WIDENING PARKING

D.W. - 59940

TOTAL PARKING AREA ON STREET ALLOWANCE	9.1 M ²	PRIVATE PROPERTY			STREET ALLOWANCE		
		AREA M ²	%	CODE	AREA M ²	%	CODE
TOTAL AREA		48.9	100		31.8	100	
LANDSCAPED OPEN SPACE		24.5	50	50%	22.7	71	50%
PAVED AREA		24.4	50	50%	9.1	29	50%
SOFT LANDSCAPING		20.5	84	30%	18.4	81	15%

DRAWN BY: R. MUNSON

DATE: AUG. 23' 06

SCALE: 1:100



REVISIONS

Date	By
NOV. 14' 06	R.A.M.
FEB. 01' 07	R.A.M.
MAY 14' 07	R.A.M.