


**NOT ELIGIBLE**  
CANNOT MEET THE 50%  
LANDSCAPED OPEN SPACE REQUIRED

**NOT ELIGIBLE**  
INSUFFICIENT PARKING SPACE

**APPENDIX 'A'**

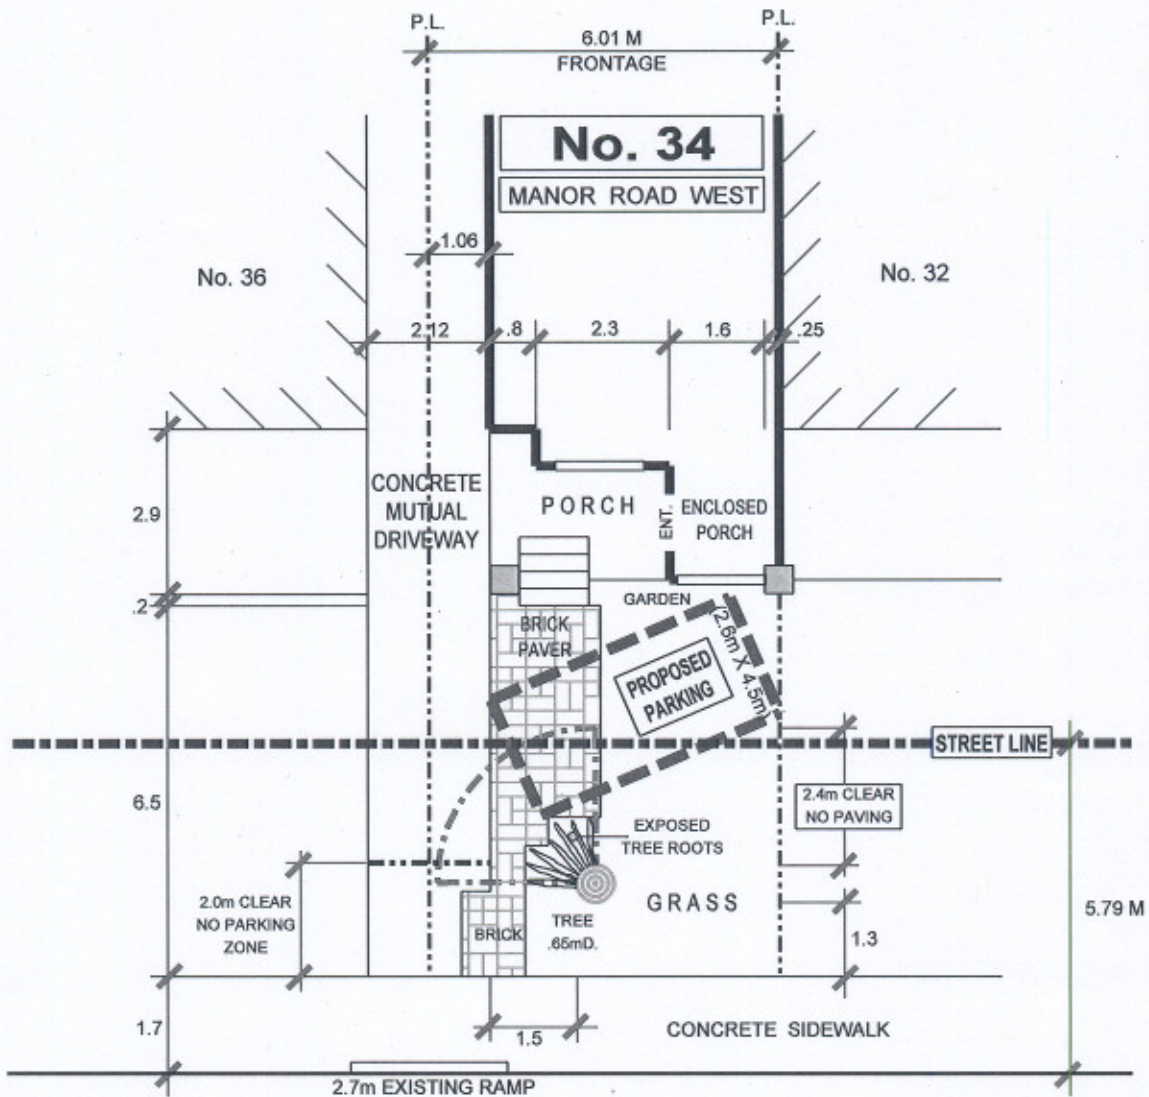

**MANOR ROAD WEST**



**TRANSPORTATION SERVICES DIVISION**  
TORONTO AND EAST YORK DISTRICT  
RIGHT OF WAY MANAGEMENT OFF STREET PARKING

**DRIVEWAY WIDENING PARKING**

**D.W. - 103940**

| TOTAL PARKING AREA<br>ON STREET ALLOWANCE | 3.0 M <sup>2</sup> | PRIVATE PROPERTY    |    | STREET ALLOWANCE    |    |
|-------------------------------------------|--------------------|---------------------|----|---------------------|----|
|                                           |                    | AREA M <sup>2</sup> | %  | AREA M <sup>2</sup> | %  |
| TOTAL AREA                                |                    | 17.3                | —  | 24.9                | —  |
| LANDSCAPED OPEN SPACE                     |                    | 6.5                 | 37 | 21.9                | 88 |
| PAVED AREA                                |                    | 10.8                | 62 | 3.0                 | 12 |
| SOFT LANDSCAPING                          |                    | 3.2                 | 49 | 15.3                | 70 |
| DRAWN BY: R. MUNSON                       |                    | DATE: MAY 30' 06    |    | SCALE: 1:100        |    |



**NORTH**

**REVISIONS**

| Date        | By     |
|-------------|--------|
| FEB. 26' 07 | R.A.M. |