


APPENDIX 'A'

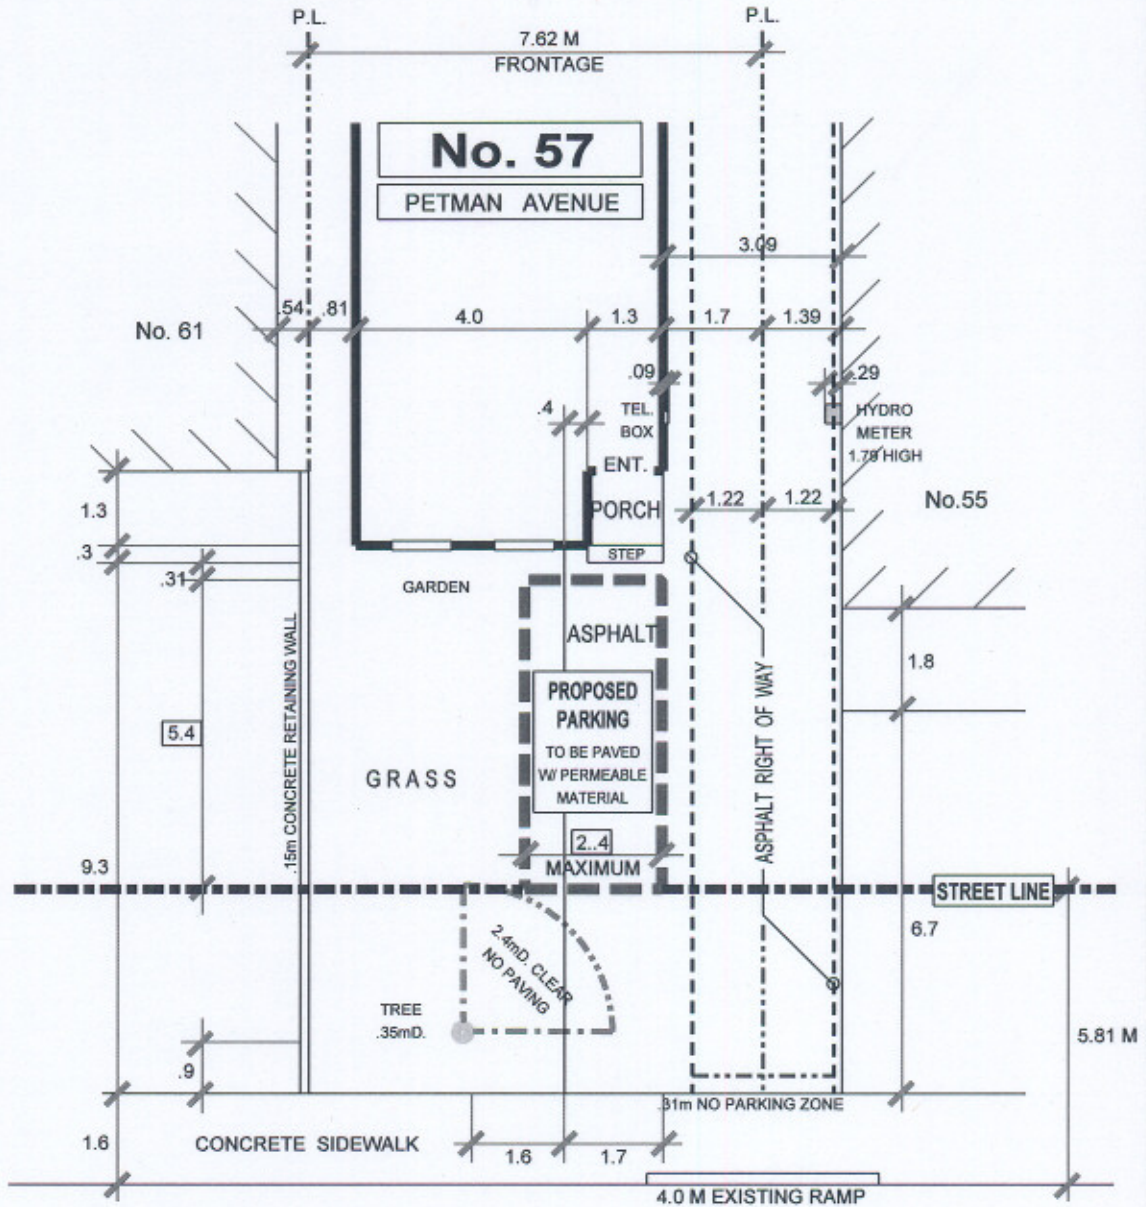

PETMAN AVENUE



TRANSPORTATION SERVICES DIVISION TORONTO AND EAST YORK DISTRICT RIGHT OF WAY MANAGEMENT OFF STREET PARKING

DRIVEWAY WIDENING PARKING

D.W. - 104970

TOTAL PARKING AREA ON STREET ALLOWANCE	0	PRIVATE PROPERTY			STREET ALLOWANCE		
		AREA M ²	%	CODE	AREA M ²	%	CODE
TOTAL AREA		48.7	100		27.2	100	
LANDSCAPED OPEN SPACE		24.7	51	50%	27.2	100	50%
PAVED AREA		24.0	49	50%	0	0	50%
SOFT LANDSCAPING		23.7	96	30%	15.8	58	15%

DRAWN BY: R. MUNSON

DATE: JAN. 03' 07

SCALE: 1:100



NORTH

REVISIONS

Date	By
JAN. 16' 07	R.A.M.
MAY 14' 07	R.A.M.