




NO. 95

APPENDIX 'A'

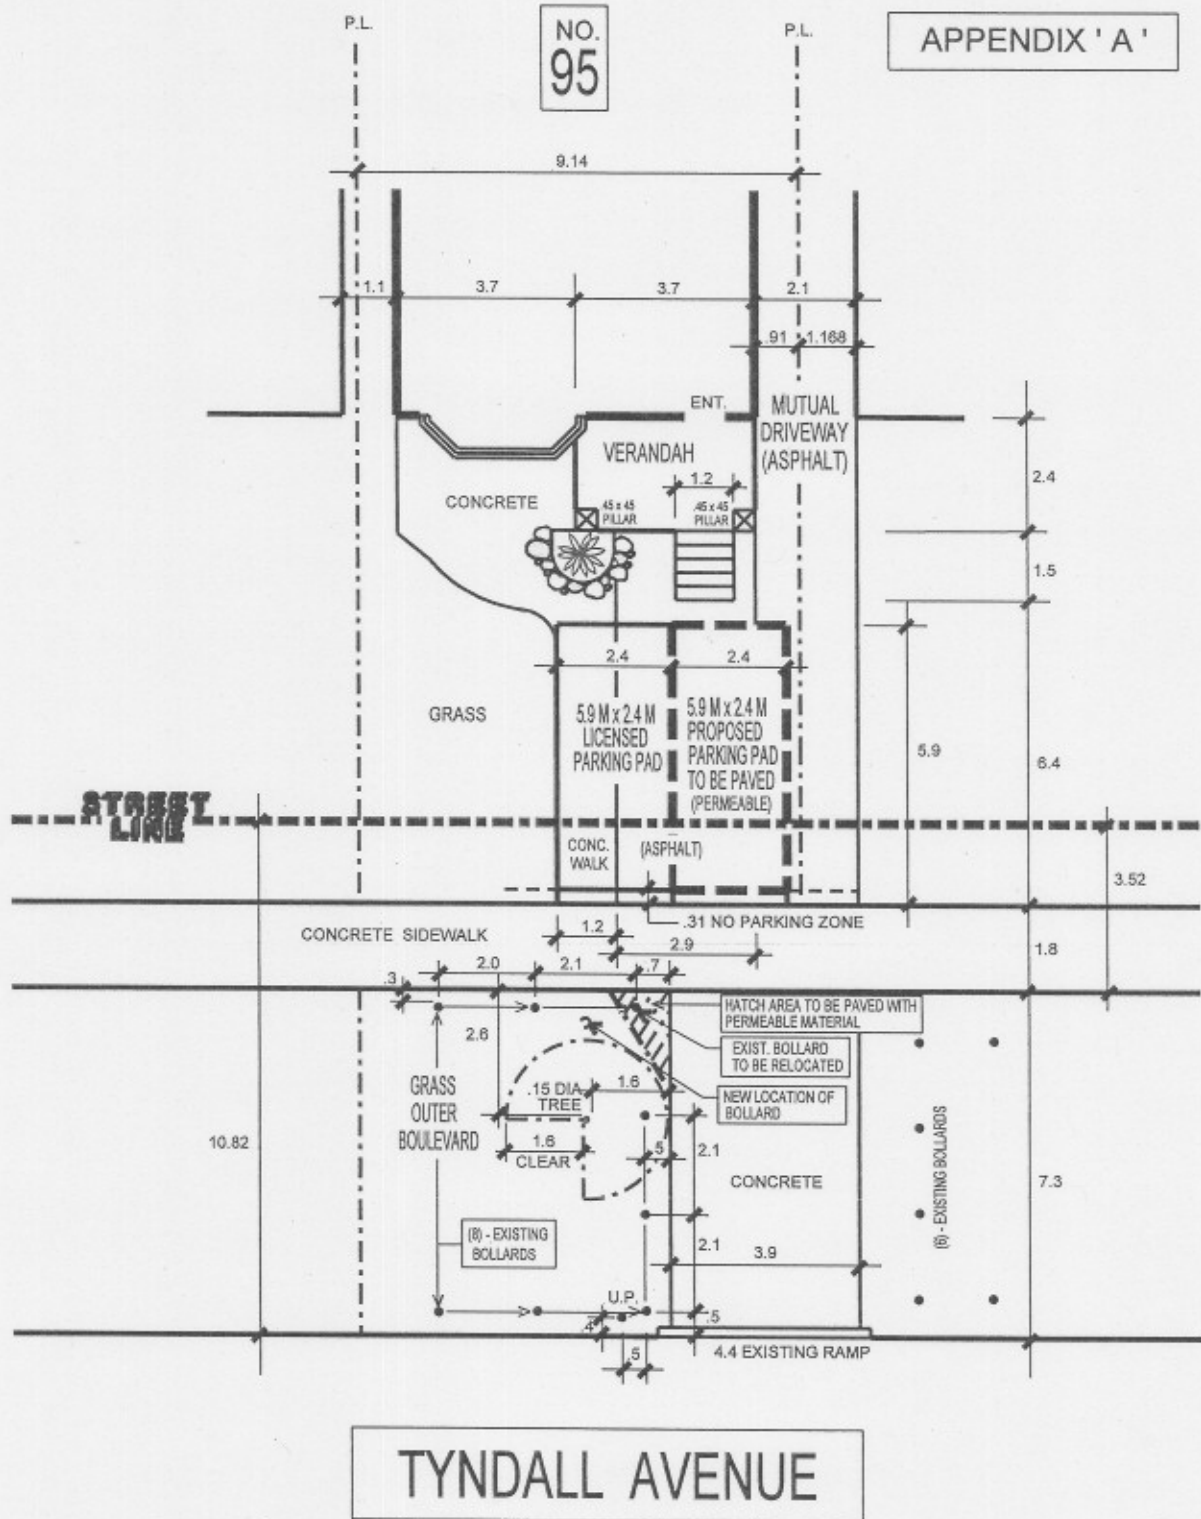

TYNDALL AVENUE

 TRANSPORTATION SERVICES DIVISION TORONTO AND EAST YORK DISTRICT RIGHT OF WAY MANAGEMENT OFF STREET PARKING																																		
DRIVEWAY WIDENING DW: 69080																																		
TOTAL PARKING AREA ON STREET ALLOWANCE	8.9 M²	<table border="1"> <thead> <tr> <th colspan="2">PRIVATE PROPERTY</th> <th colspan="2">STREET ALLOWANCE</th> </tr> <tr> <th>AREA PER SQ. METER (M²)</th> <th>PERCENTAGE</th> <th>AREA PER SQ. METER (M²)</th> <th>PERCENTAGE</th> </tr> <tr> <th></th> <th>%</th> <th></th> <th>%</th> </tr> </thead> <tbody> <tr> <td>TOTAL AREA</td> <td>65.3</td> <td>100</td> <td>15.9</td> <td>100</td> </tr> <tr> <td>LANDSCAPE OPEN SPACE</td> <td>40.3</td> <td>62</td> <td>7.0</td> <td>44</td> </tr> <tr> <td>PAVED AREA</td> <td>25.1</td> <td>38</td> <td>8.9</td> <td>56</td> </tr> <tr> <td>SOFT LANDSCAPING</td> <td>23.3</td> <td>58</td> <td>7.0</td> <td>100</td> </tr> </tbody> </table>	PRIVATE PROPERTY		STREET ALLOWANCE		AREA PER SQ. METER (M ²)	PERCENTAGE	AREA PER SQ. METER (M ²)	PERCENTAGE		%		%	TOTAL AREA	65.3	100	15.9	100	LANDSCAPE OPEN SPACE	40.3	62	7.0	44	PAVED AREA	25.1	38	8.9	56	SOFT LANDSCAPING	23.3	58	7.0	100
PRIVATE PROPERTY		STREET ALLOWANCE																																
AREA PER SQ. METER (M ²)	PERCENTAGE	AREA PER SQ. METER (M ²)	PERCENTAGE																															
	%		%																															
TOTAL AREA	65.3	100	15.9	100																														
LANDSCAPE OPEN SPACE	40.3	62	7.0	44																														
PAVED AREA	25.1	38	8.9	56																														
SOFT LANDSCAPING	23.3	58	7.0	100																														
DRAWN BY: MEL PAPA DATE: MAR.23' 07 SCALE: 1:100		<table border="1"> <thead> <tr> <th colspan="2">REVISIONS</th> </tr> <tr> <th>Date</th> <th>By</th> </tr> </thead> <tbody> <tr> <td>APR.19' 07</td> <td>M.P.P</td> </tr> <tr> <td>AUG.15' 07</td> <td>M.P.P</td> </tr> </tbody> </table>	REVISIONS		Date	By	APR.19' 07	M.P.P	AUG.15' 07	M.P.P																								
REVISIONS																																		
Date	By																																	
APR.19' 07	M.P.P																																	
AUG.15' 07	M.P.P																																	