


NO. 93

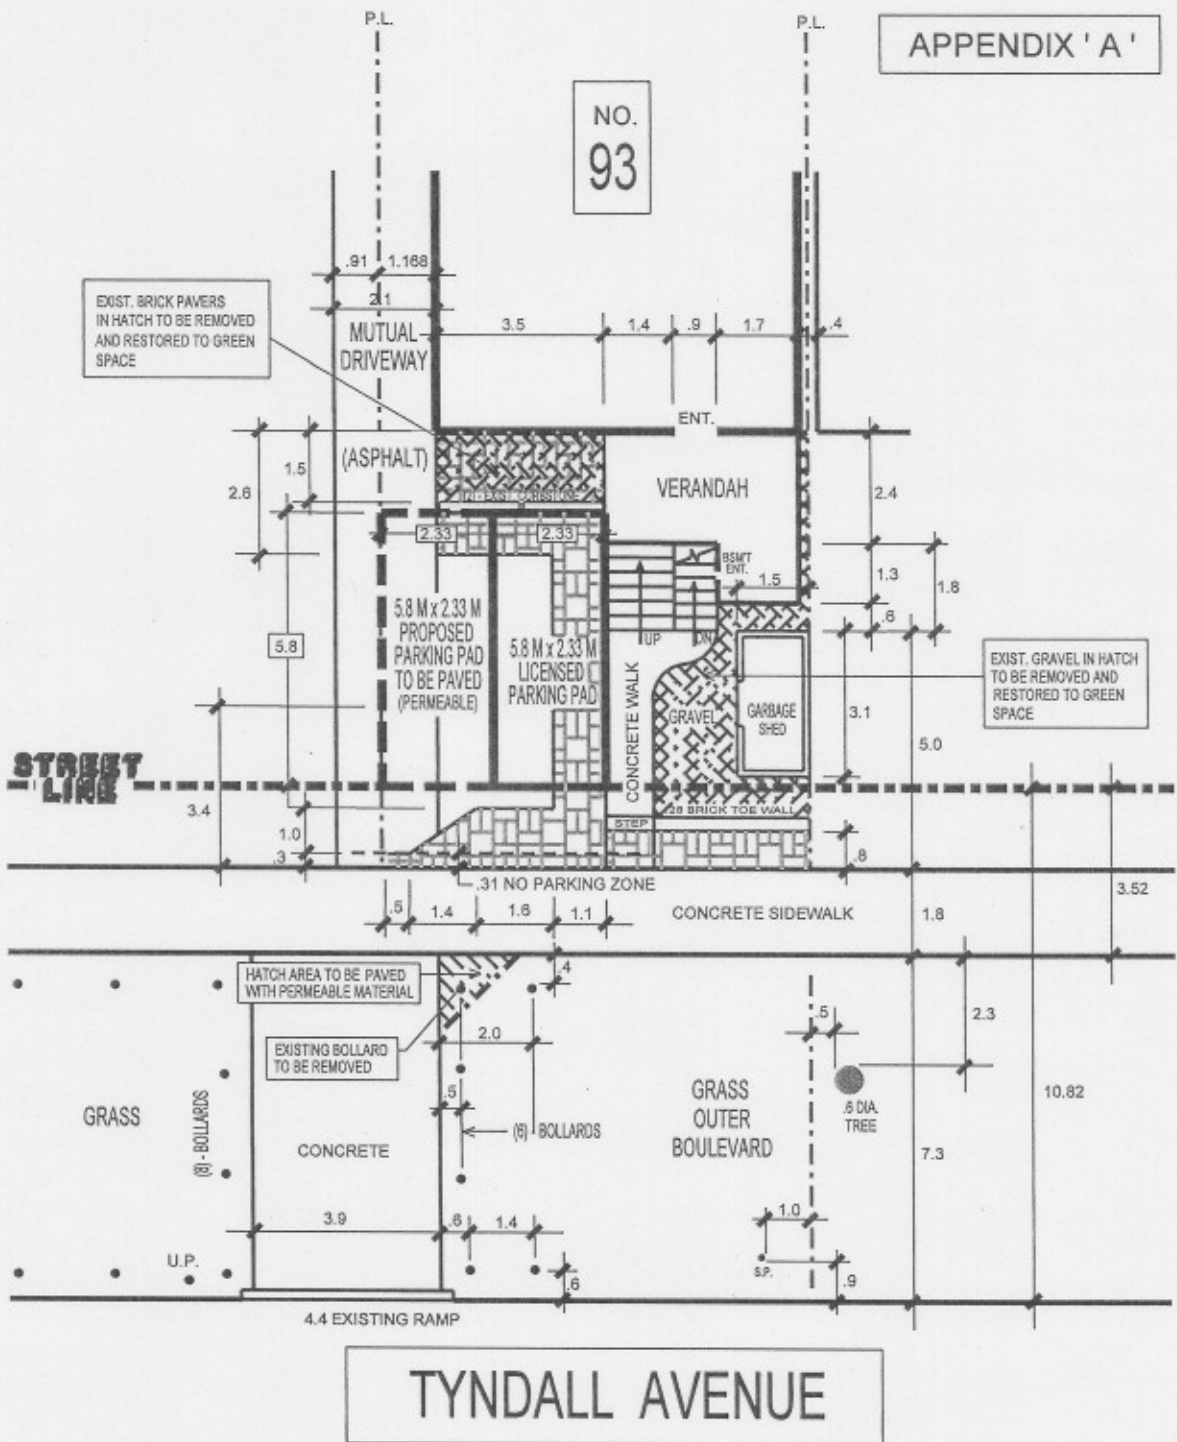

TYNDALL AVENUE

\* NOT ELIGIBLE DOES NOT MEET THE L.O.S ON PRIVATE AND SOFT LANDSCAPED BELOW THE STREET LINE \*

		<b>TRANSPORTATION SERVICES DIVISION</b> TORONTO AND EAST YORK DISTRICT RIGHT OF WAY MANAGEMENT OFF STREET PARKING							
<b>DRIVEWAY WIDENING</b>				DW: 46450				<b>REVISIONS</b>	
TOTAL PARKING AREA ON STREET ALLOWANCE		N/A		PRIVATE PROPERTY		STREET ALLOWANCE		Date      By	
		AREA PER SQ. METER (M <sup>2</sup> )		PERCENTAGE		AREA PER SQ. METER (M <sup>2</sup> )		PERCENTAGE	
		%		CODE		%		CODE	
TOTAL AREA		46.4		100		15.4		100	
LANDSCAPE OPEN SPACE		17.5		38		50		100	
PAVED AREA		28.9		62		50		N/A	
SOFT LANDSCAPING		13.3		76		30		2.1	
		14		15					
DRAWN BY: MEL PAPA		DATE: MAR.22' 07		SCALE: 1:100				APR. 19' 07 M.P.P.	
								AUG. 15' 07 M.P.P.	