

WITHOUT RAMP

$$12.88 - 1.2 = 11.68 \div 5.5 = 2.12$$

2 P.P.S.

WITH RAMP

$$3.15 - 1.2 = 1.95 \div 5.5 = 0.35$$


0 P.P.S.

$$7.13 - 1.2 = 5.93 \div 5.5 = 1.08$$

1 P.P.S.

LOSS OF 1 PERMIT PARKING SPACE

APPENDIX 'A'

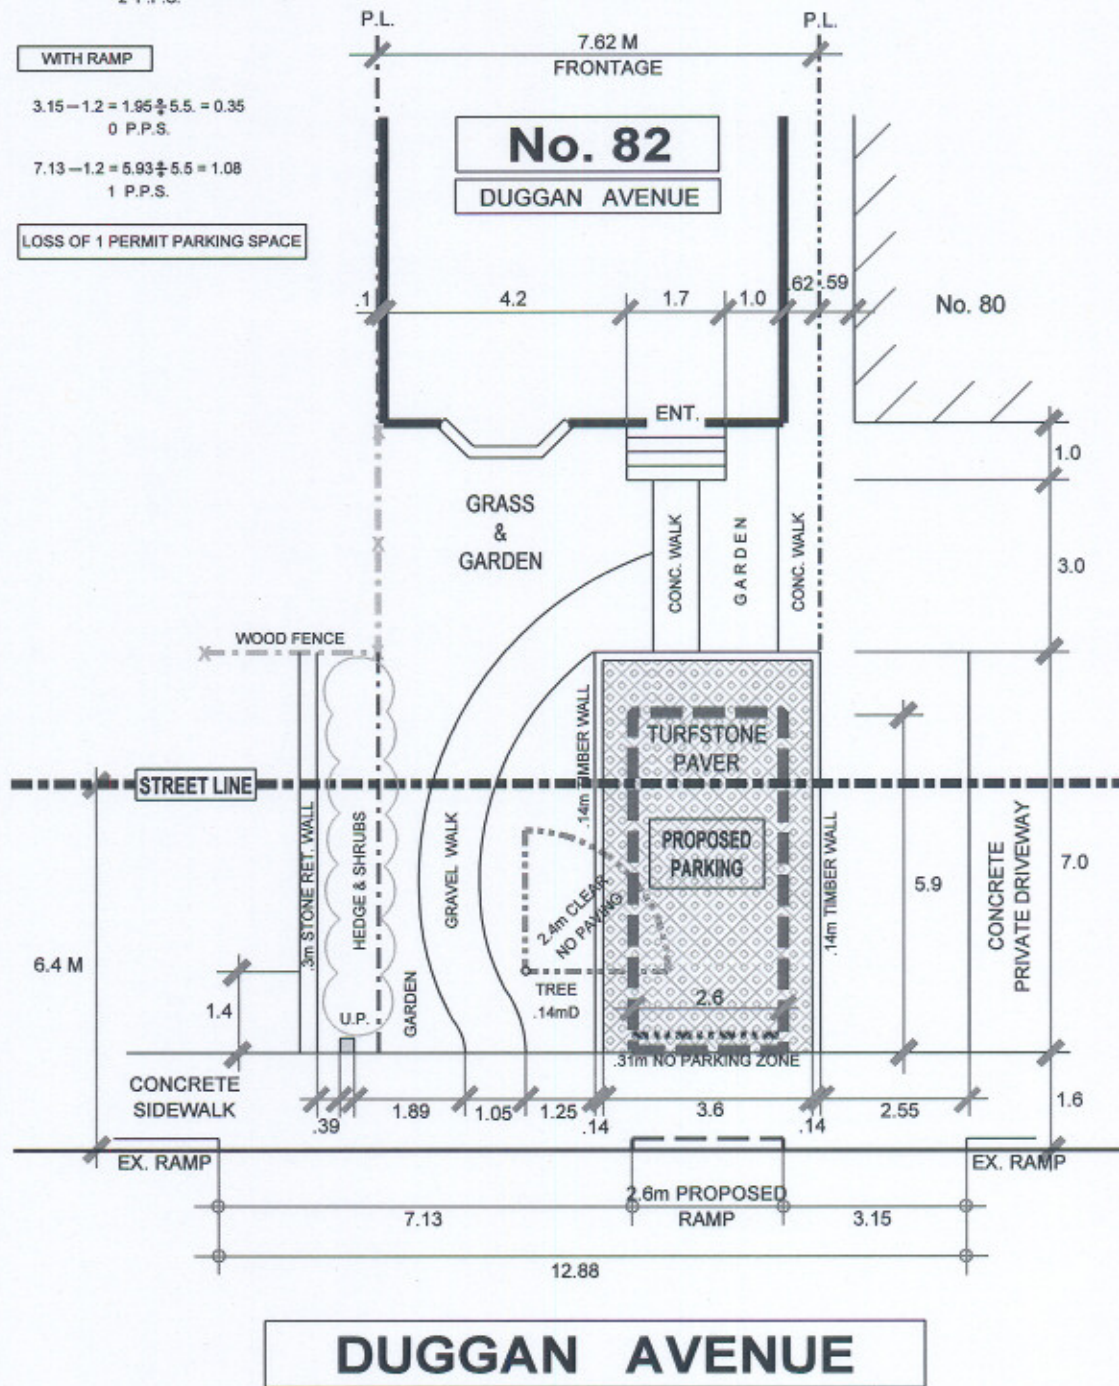

TRANSPORTATION SERVICES DIVISION  
TORONTO AND EAST YORK DISTRICT  
RIGHT OF WAY MANAGEMENT OFF STREET PARKING



NORTH

FRONT YARD PARKING

F.Y.P. - 77860

TOTAL PARKING AREA ON STREET ALLOWANCE	12.2 M <sup>2</sup>	PRIVATE PROPERTY		STREET ALLOWANCE	
		AREA M <sup>2</sup>	%	AREA M <sup>2</sup>	%
TOTAL AREA		37.4	—	37.8	—
LANDSCAPED OPEN SPACE		34.3	92	25.6	68
PAVED AREA		3.1	.08	12.2	32
SOFT LANDSCAPING		25.7	75	21.3	83
DRAWN BY: R. MUNSON		DATE: SEPT. 04' 02		SCALE: 1:100	

REVISIONS	
Date	By
FEB. 26' 07	R.A.M.
AUG. 17' 07	R.A.M.