


APPENDIX 'D'



GLENAYR ROAD

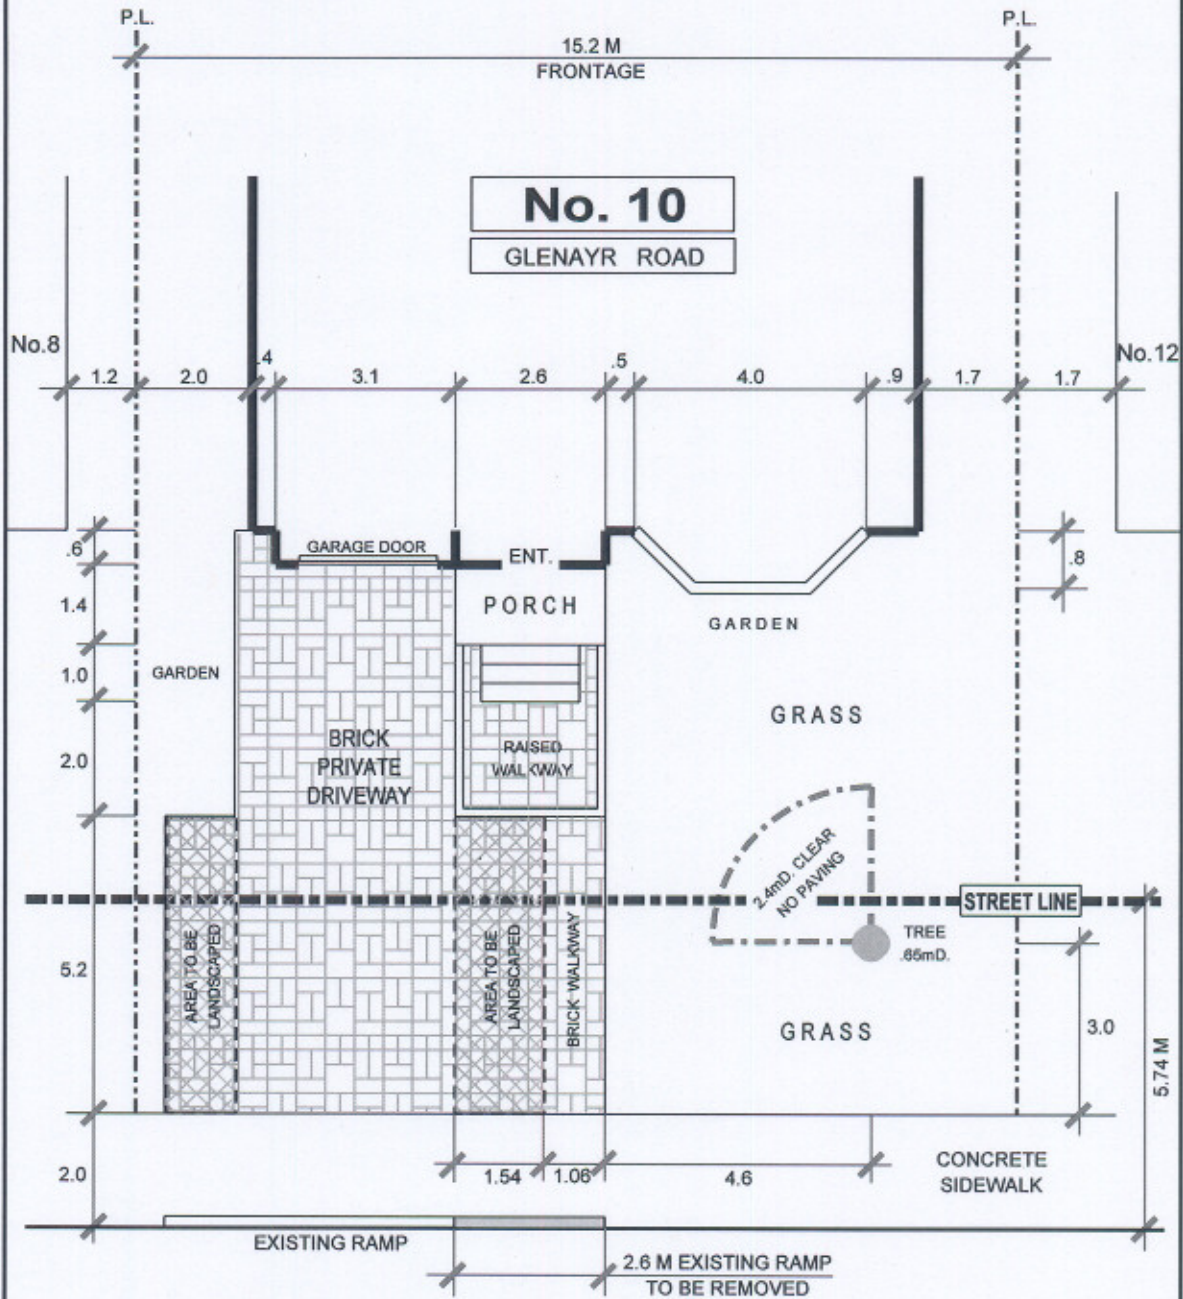

TRANSPORTATION SERVICES DIVISION  
TORONTO AND EAST YORK DISTRICT  
RIGHT OF WAY MANAGEMENT OFF STREET PARKING

DRIVEWAY WIDENING PARKING

D.W. - 105120

TOTAL PARKING AREA ON STREET ALLOWANCE	PRIVATE PROPERTY			STREET ALLOWANCE		
	AREA M <sup>2</sup>	%	CODE	AREA M <sup>2</sup>	%	CODE
TOTAL AREA	88.1	—	100	56.6	—	100
LANDSCAPED OPEN SPACE	69.8	79	50	46.0	81	50
PAVED AREA	18.3	21	50	10.6	19	50
SOFT LANDSCAPING	52.7	76	30	38.1	83	15

DRAWN BY: R. MUNSON

DATE: APRIL 20' 07

SCALE: 1:100



NORTH

REVISIONS

Date	By
AUG. 14' 07	R.A.M.